
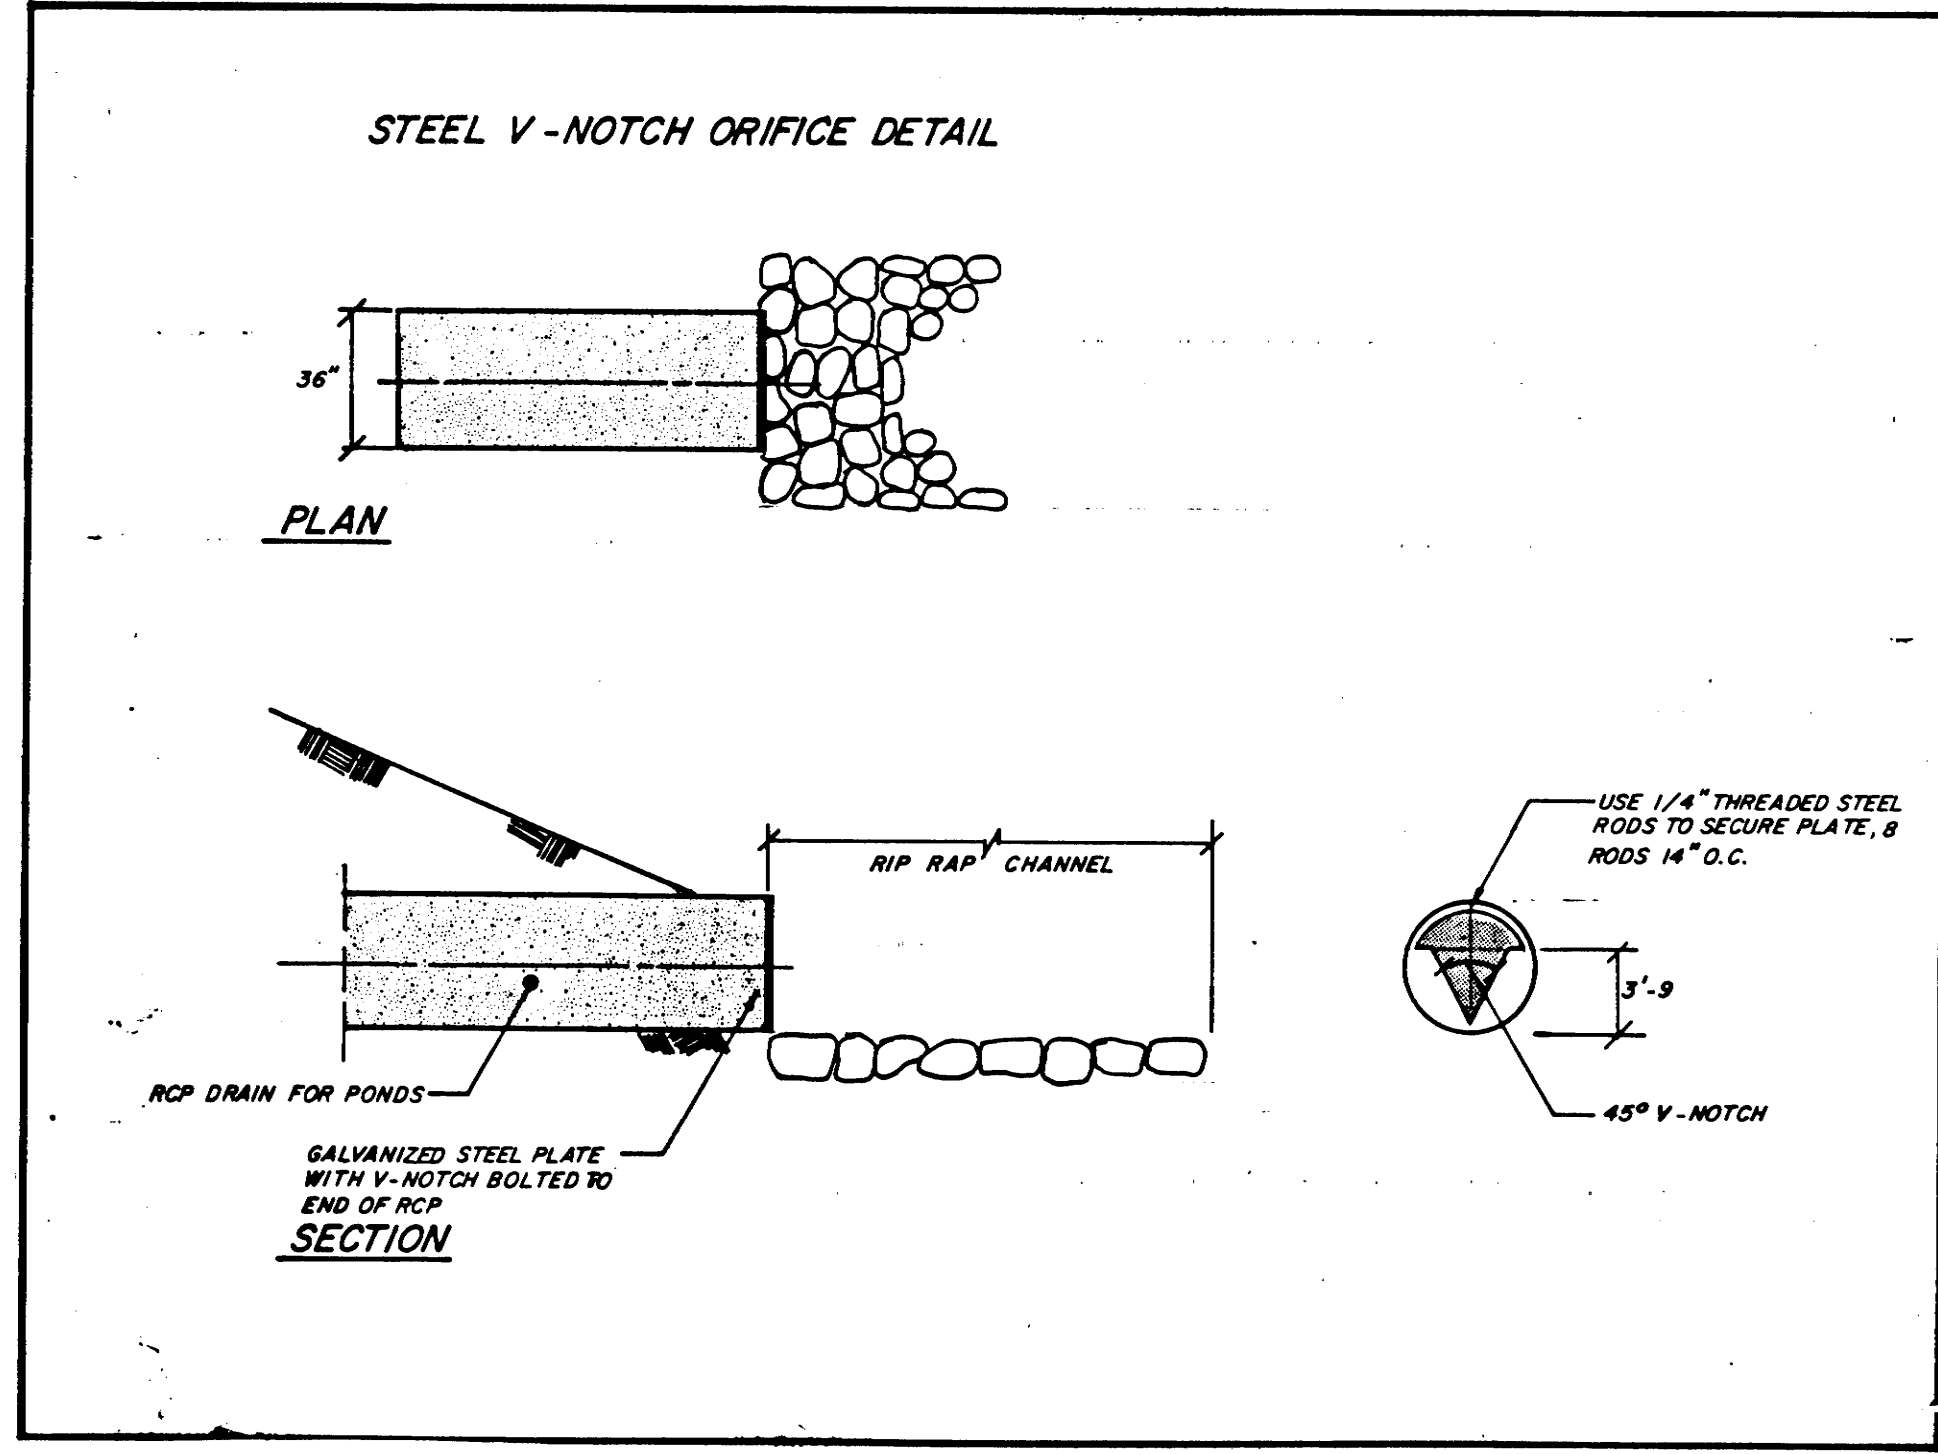
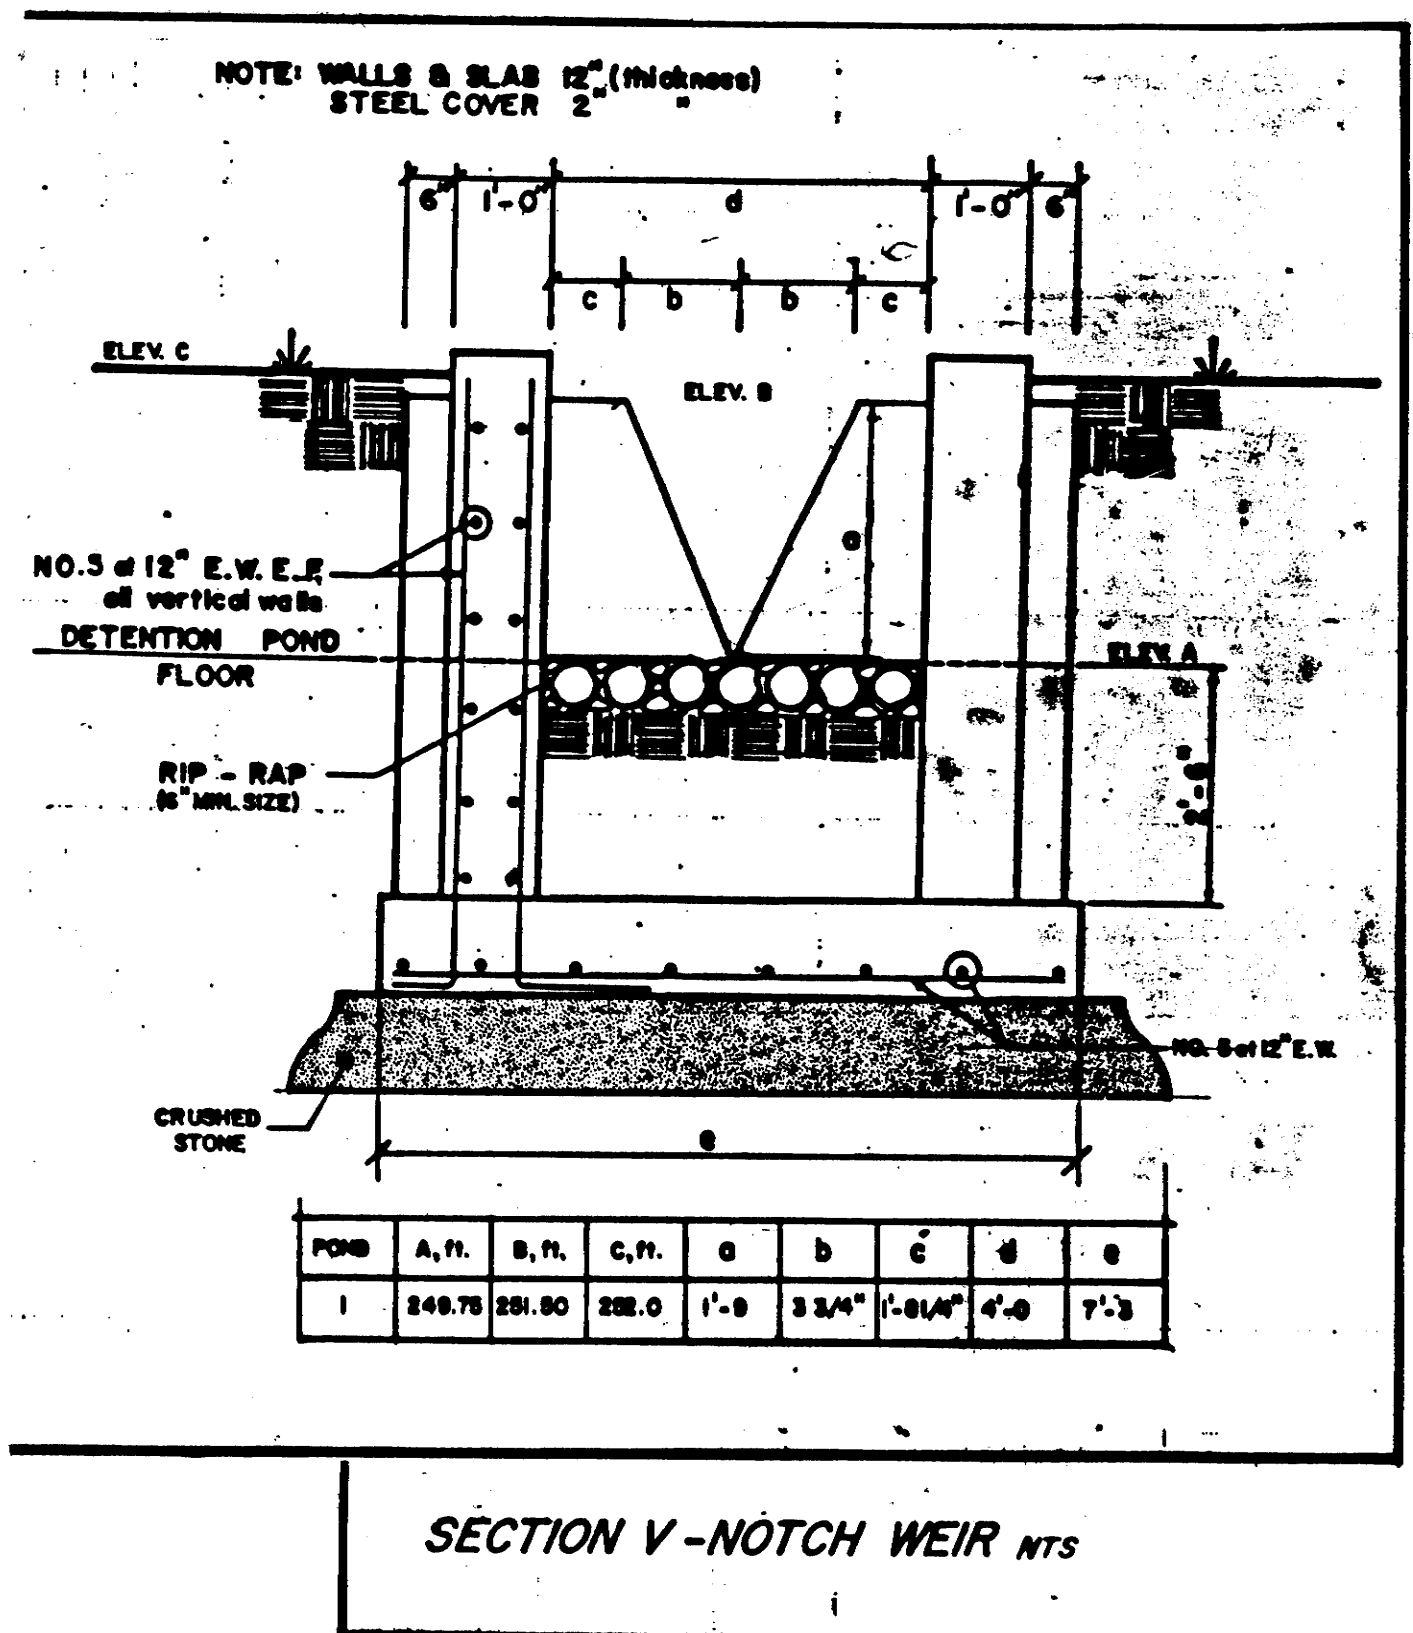
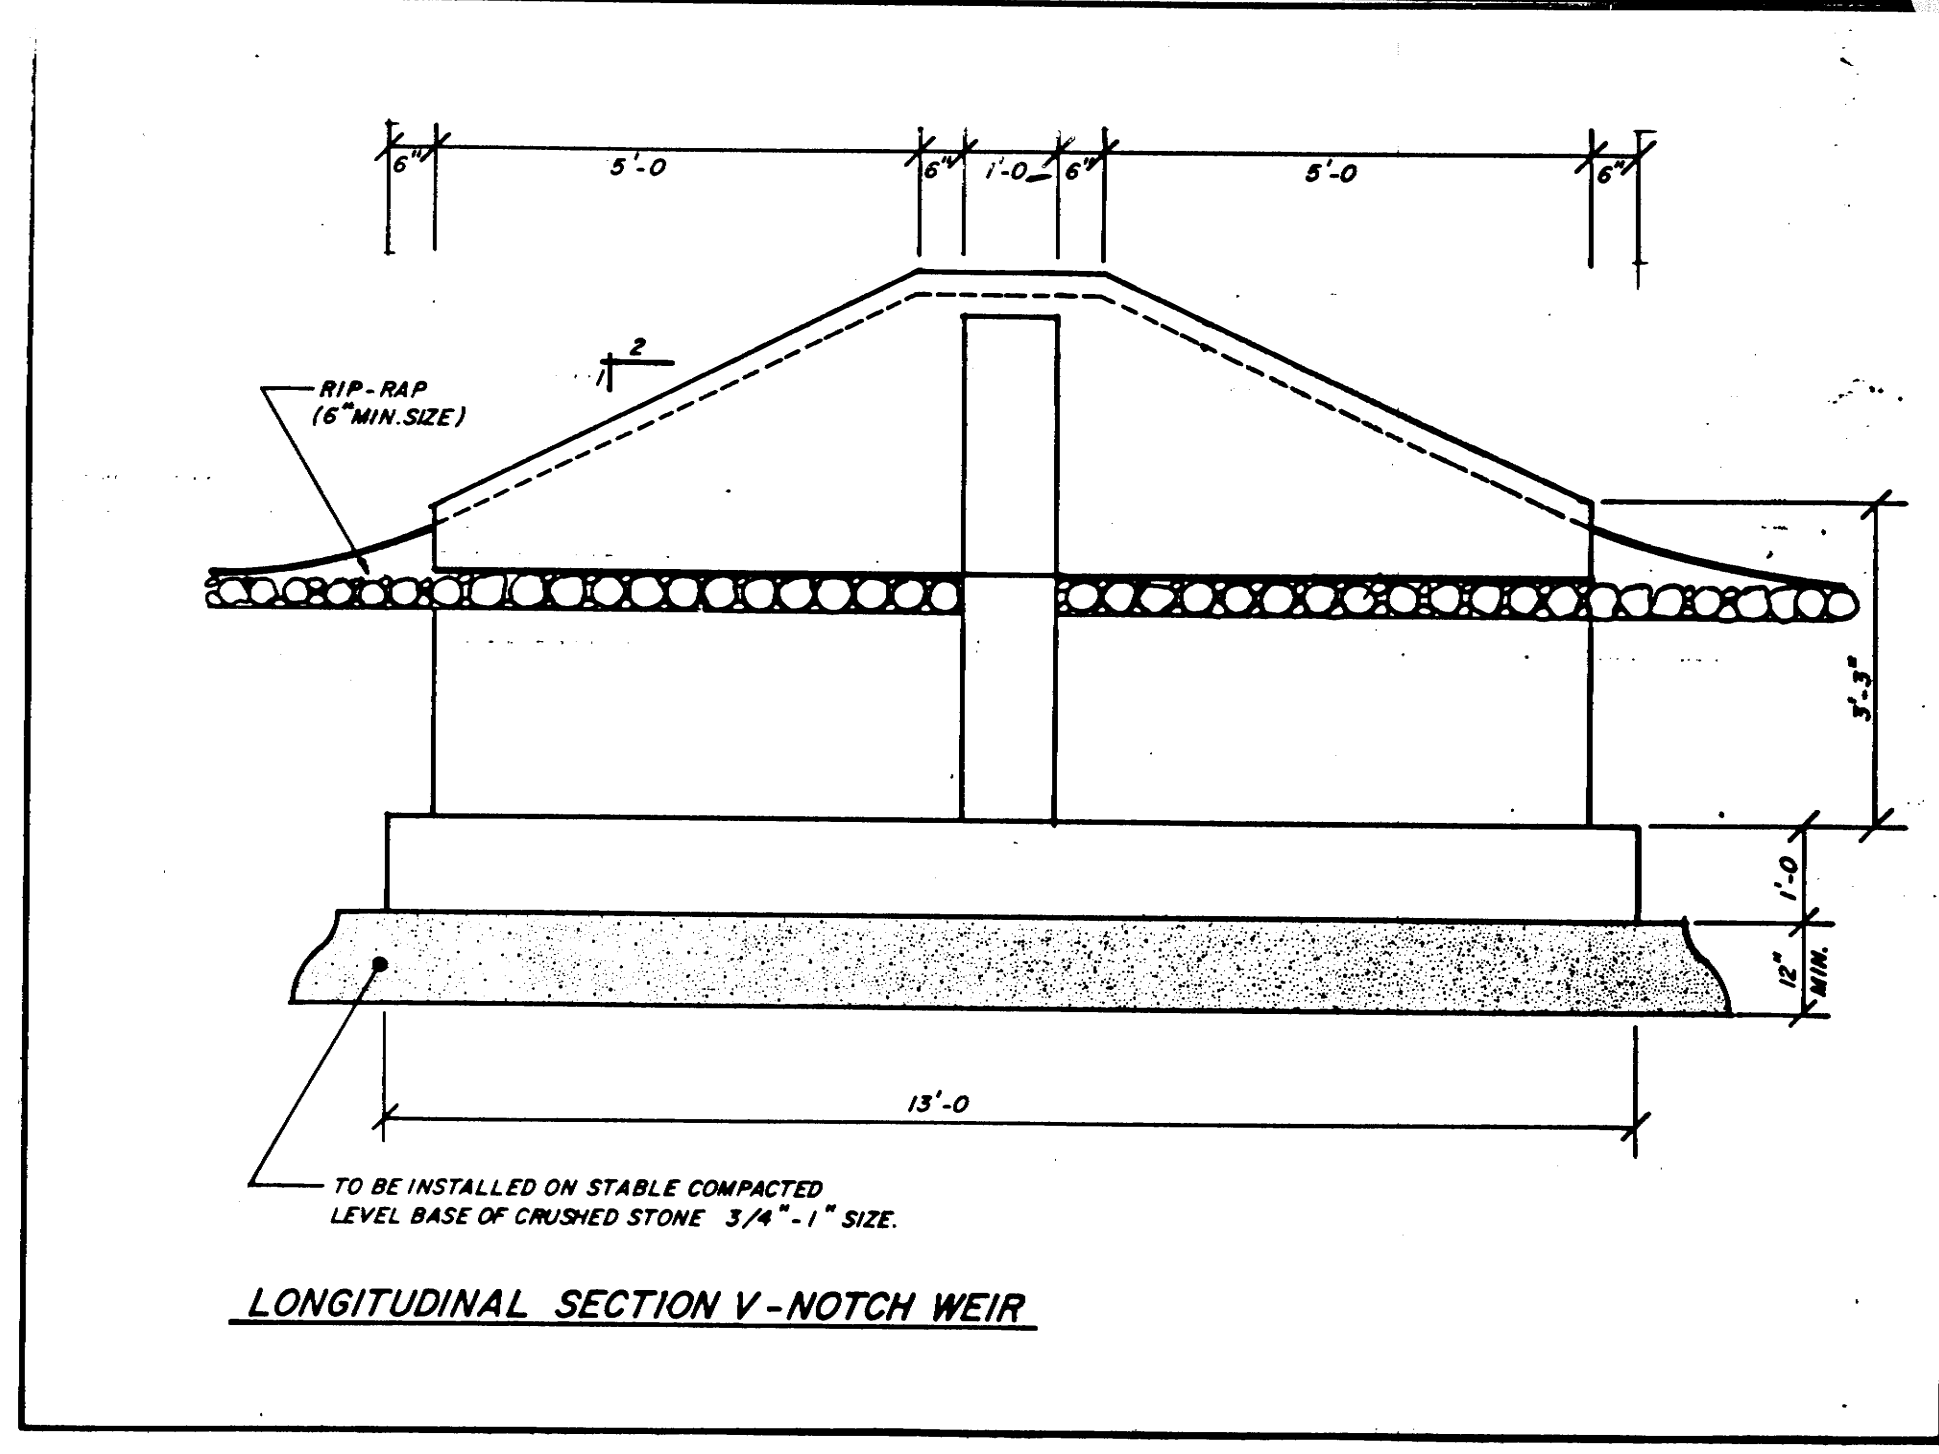
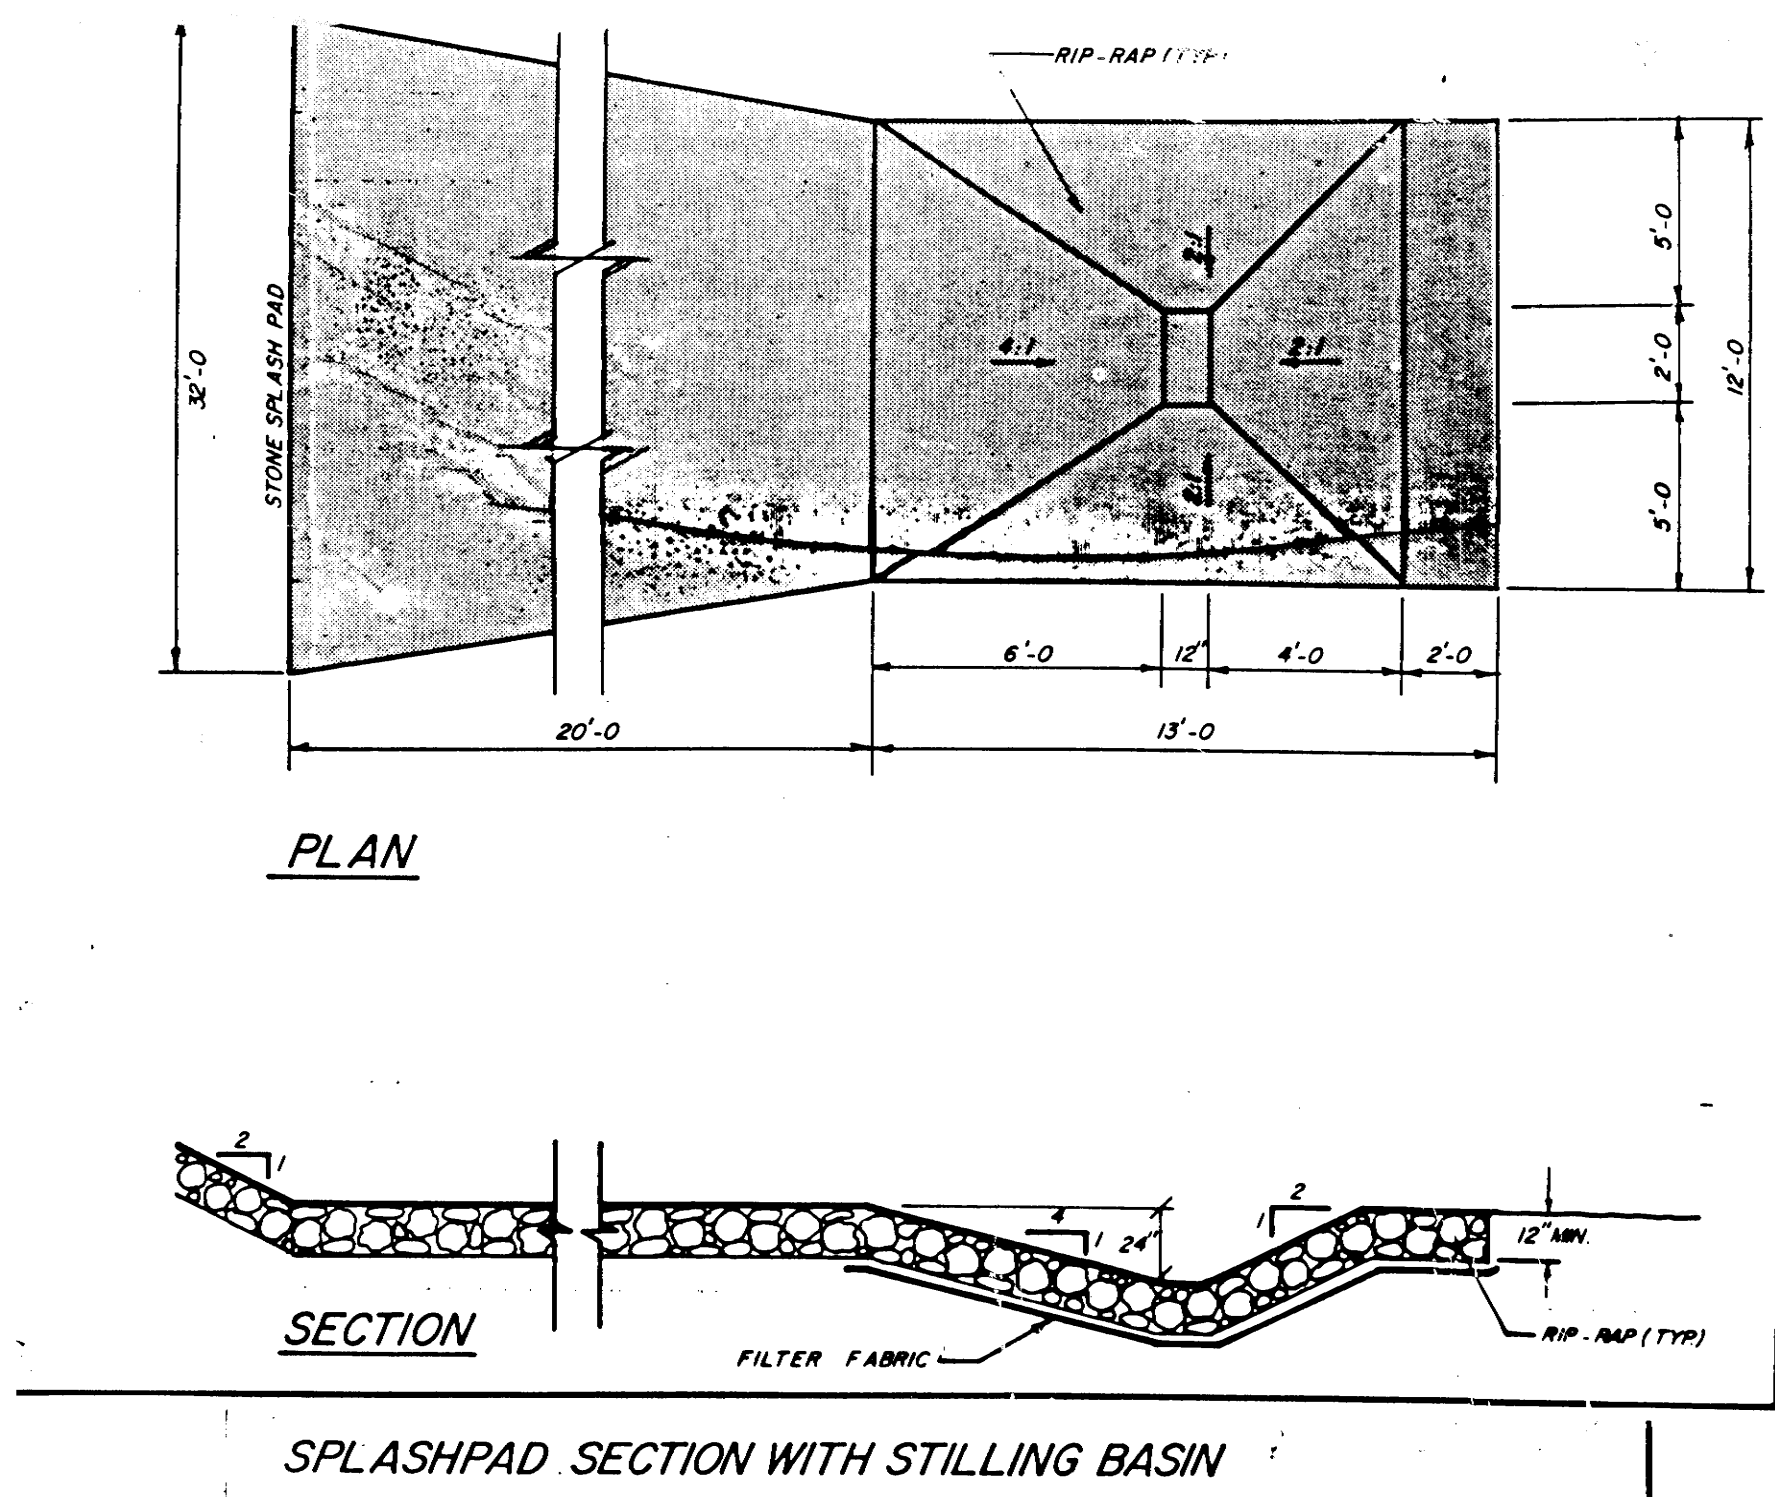


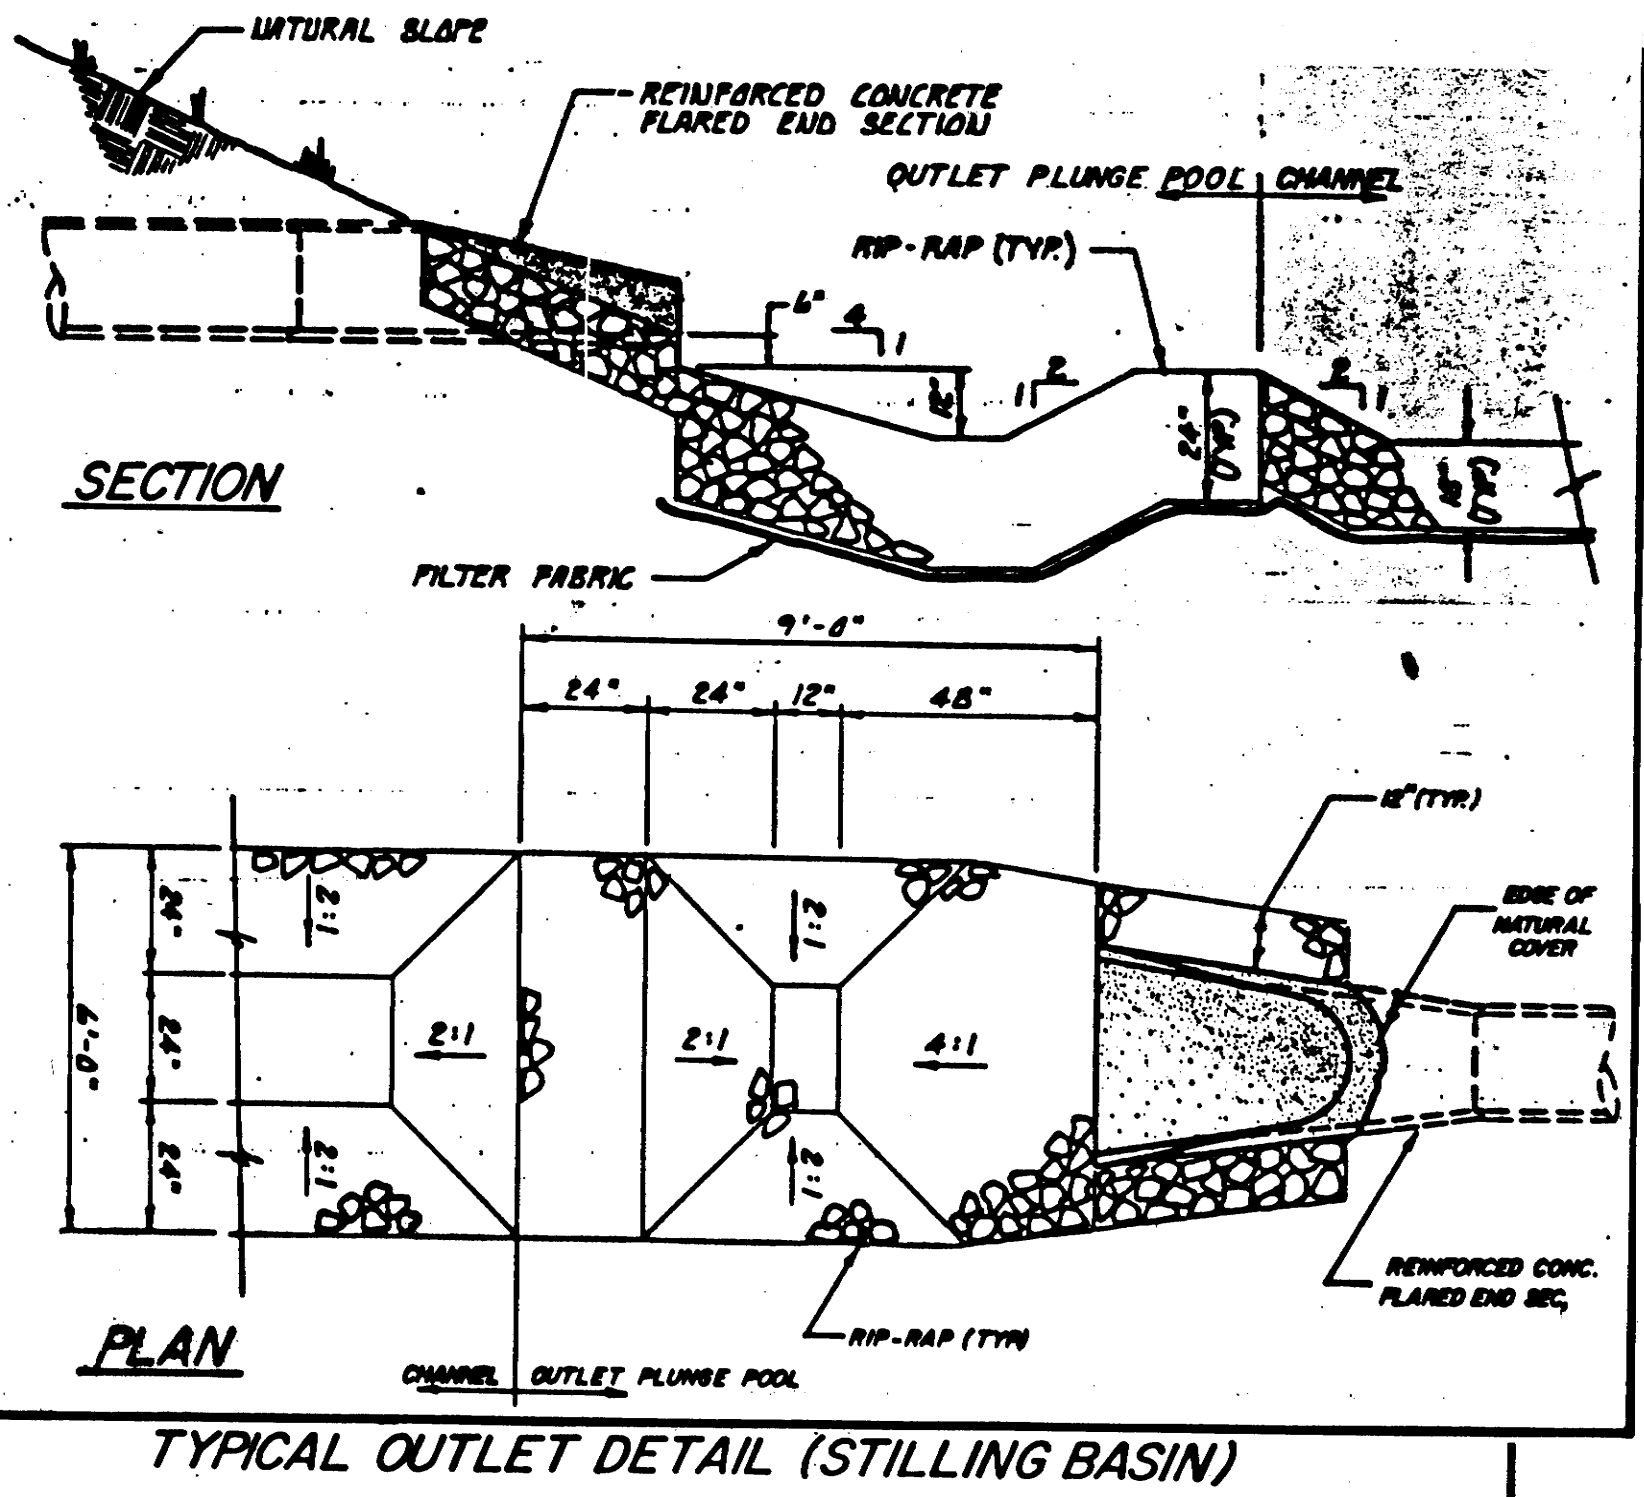

TOWN OF EAST LONGMEADOW
RECEIVED
 NOV 24 1987
 PLANNING BOARD

COUNTRY CLUB DR. (END)

DETAIL SHEET

SOUTH BROOK ESTATES

EAST LONGMEADOW, MASS.

OWNED BY
SOUTH MEADOW, INC.

UP-DATED 7/20/87

SCALE: AS NOTED FT/IN. DATE: JUNE 1987

SMITH ASSOCIATES
SURVEYORS, INC.
 602 WHITE ST., SPRINGFIELD, MASS. 01108