



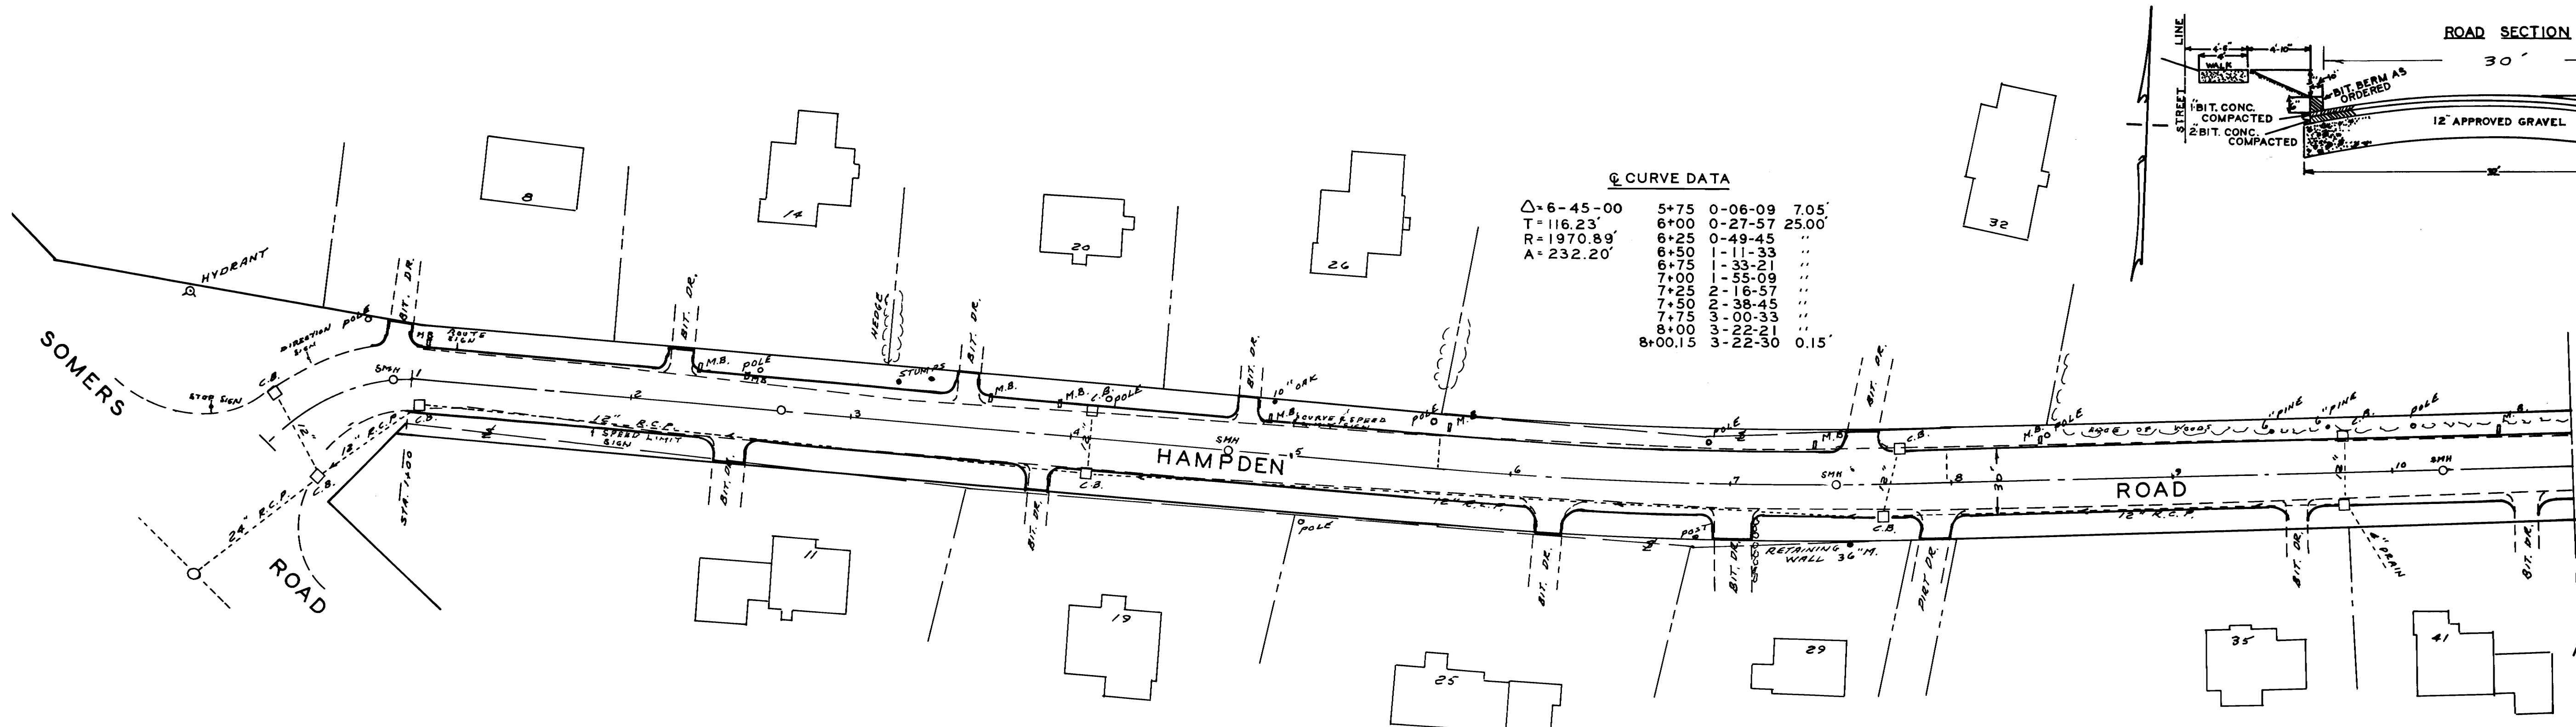


Q CURVE DATA

$\Delta = 6-45-00$	5+75	0-06-09	7.05'
$T = 116.23'$	6+00	0-27-57	25.00'
$R = 1970.89'$	6+25	0-49-45	"
$A = 232.20'$	6+50	1-11-33	"
	6+75	1-33-21	"
	7+00	1-55-09	"
	7+25	2-18-57	"
	7+50	2-38-45	"
	7+75	3-00-33	"
	8+00	3-22-21	"
	8+00.15	3-22-30	0.15'

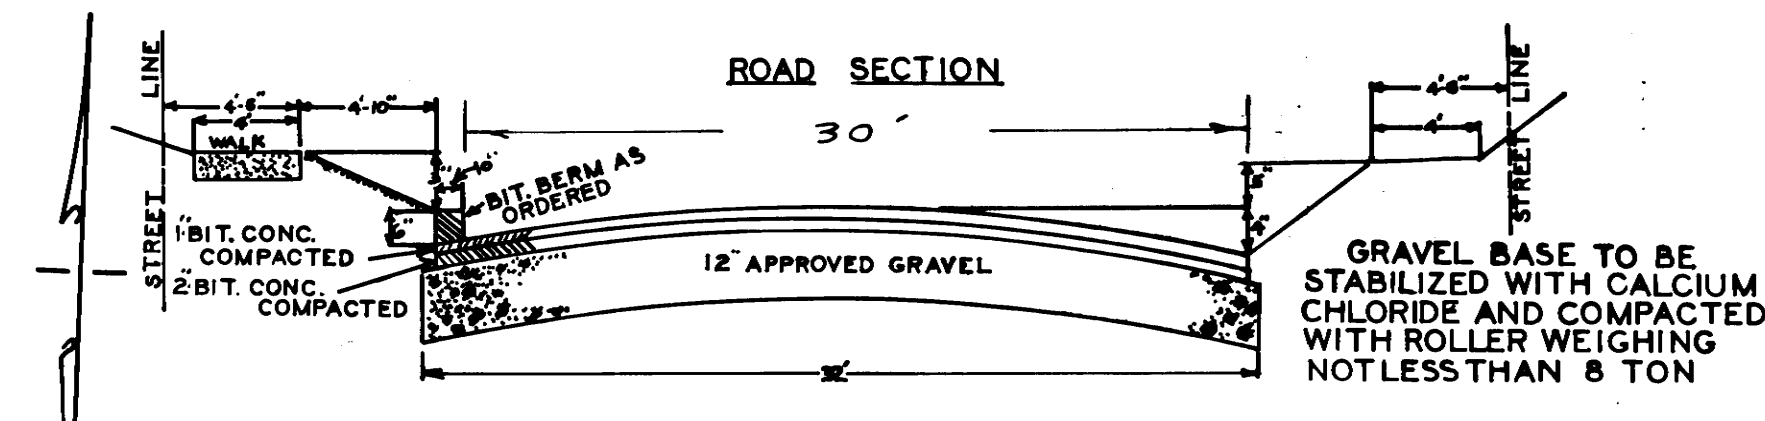

PLAN & PROFILE FOR
ROAD CONSTRUCTION
HAMPDEN ROAD
EAST LONGMEADOW MASS.
SCALE: 1" = 40' HORIZ. 1" = 4' VERT. APR. 1985
A.A. MELIEN TOWN ENG'R.

242.34 242.22 242.19 242.26 242.43 242.86 243.29 243.72 244.14 244.51 244.83 245.17 245.60 246.12 247.24 248.36 249.48 250.15 251.04 252.15 253.49 254.38 259.27 260.16 265.05 267.93 270.82 273.71

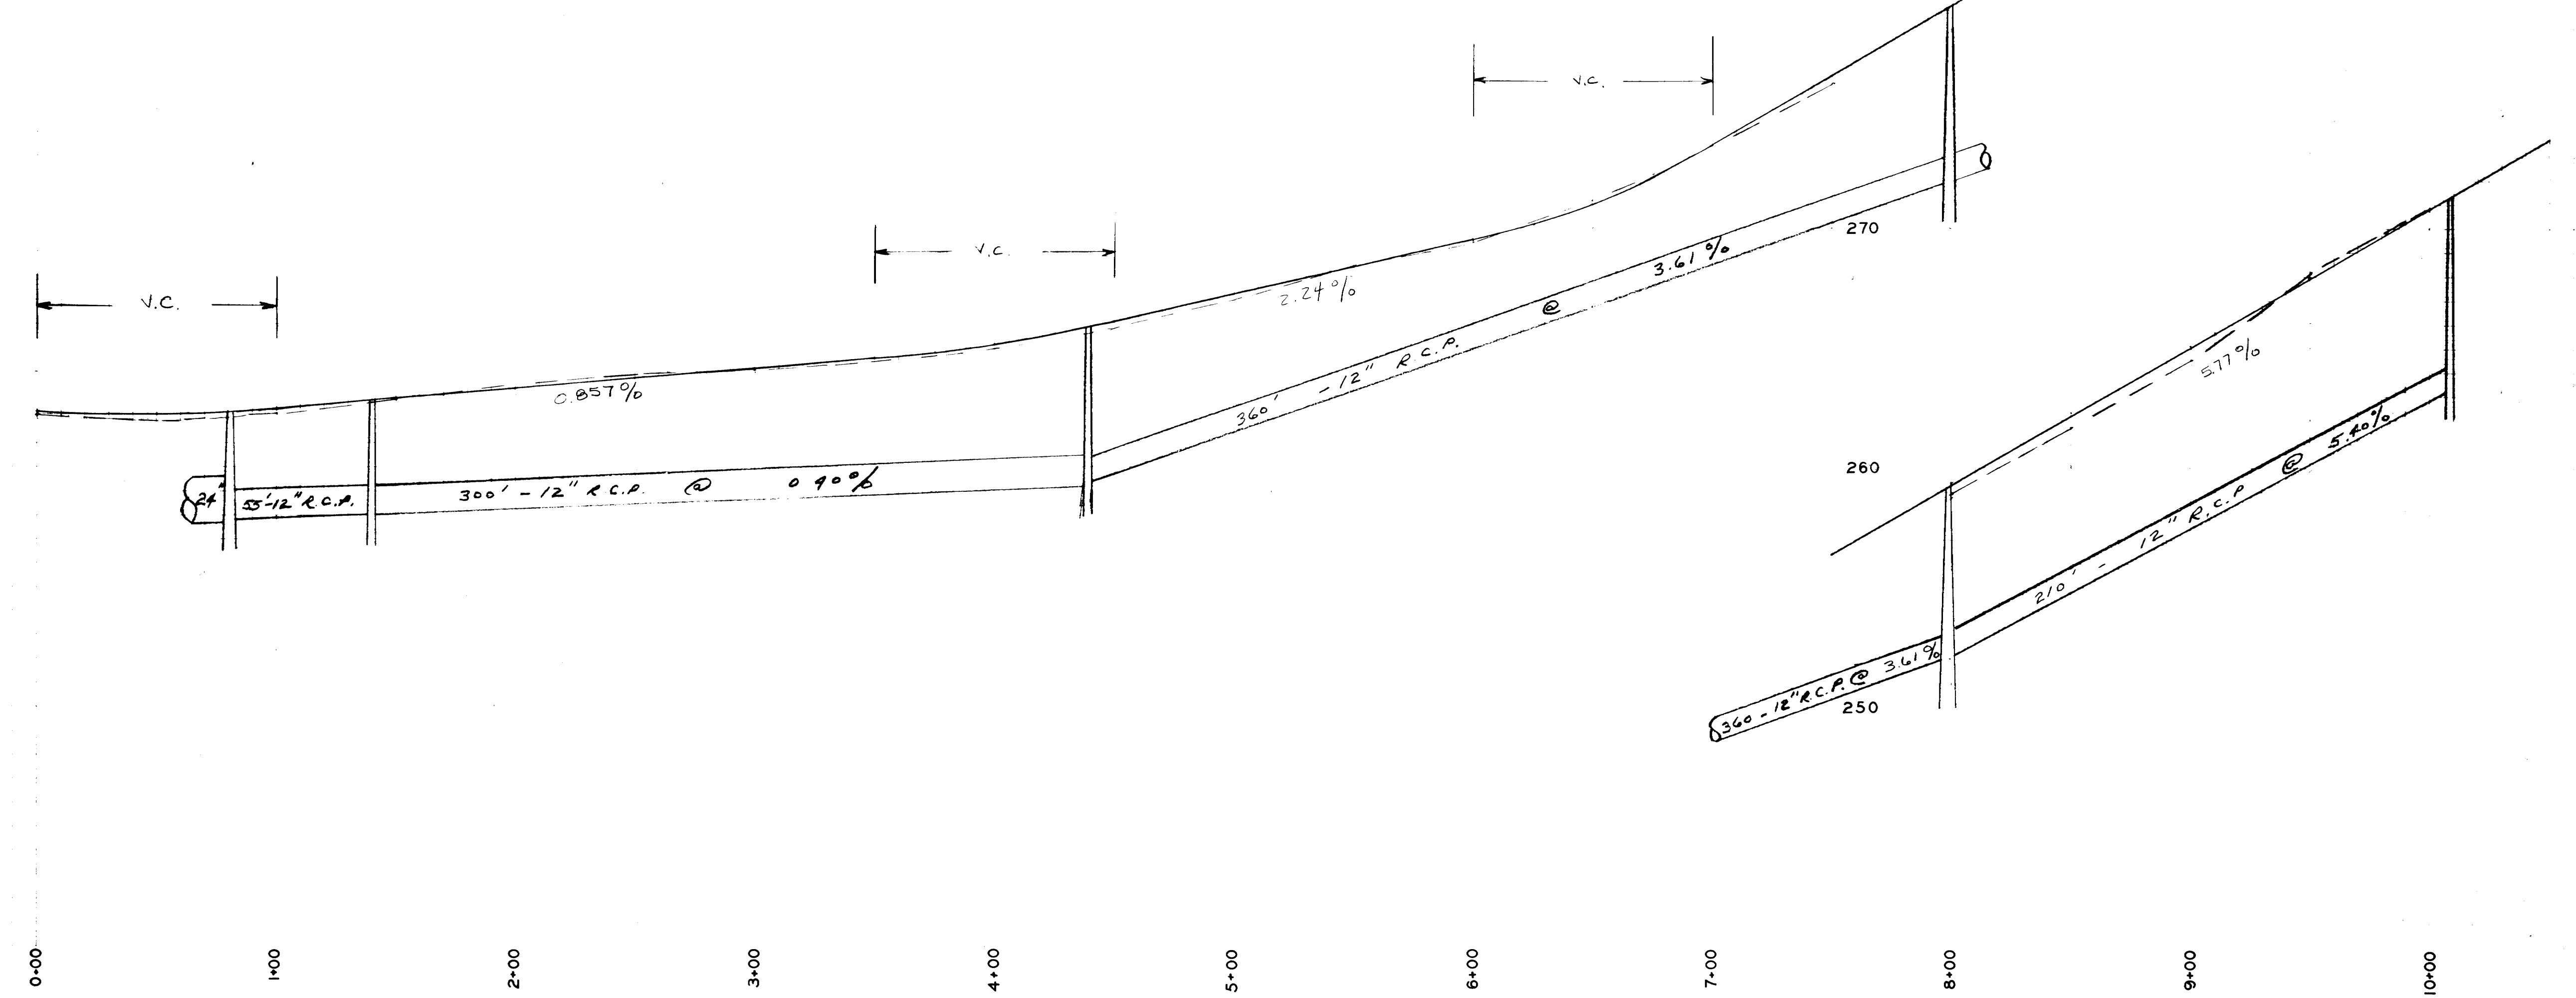

SHEET 1 OF 5

SD 234A