
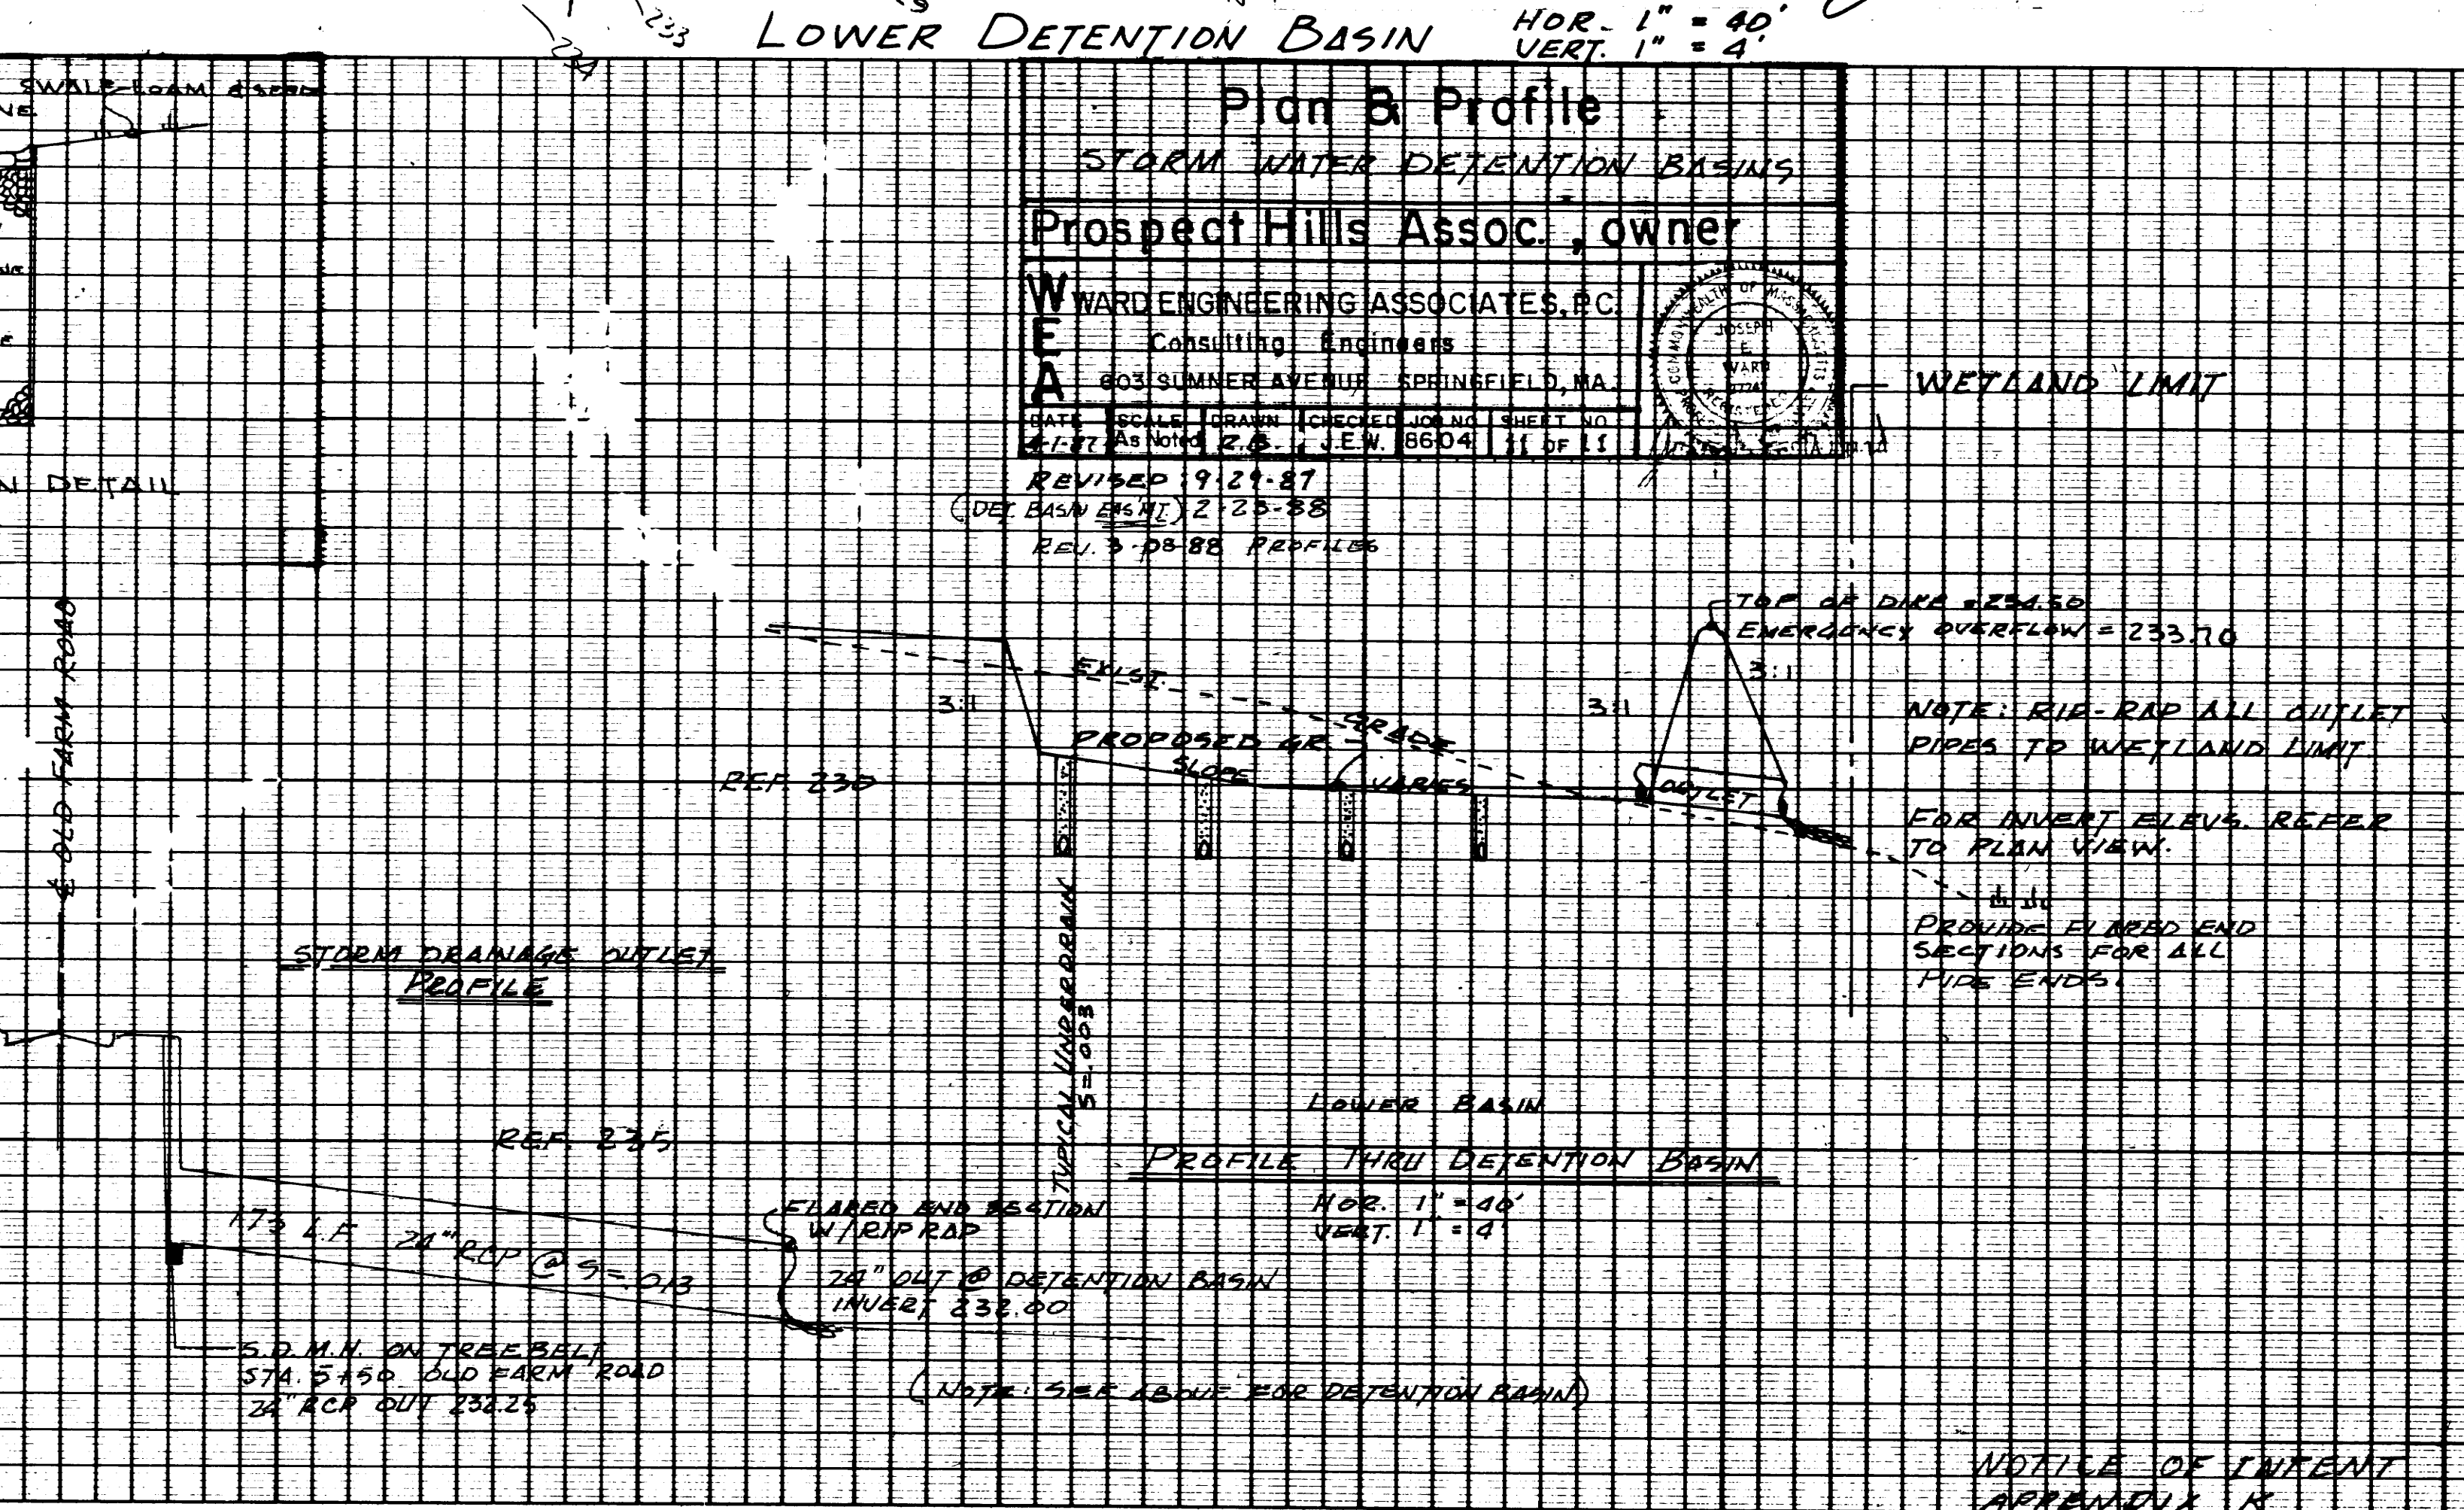
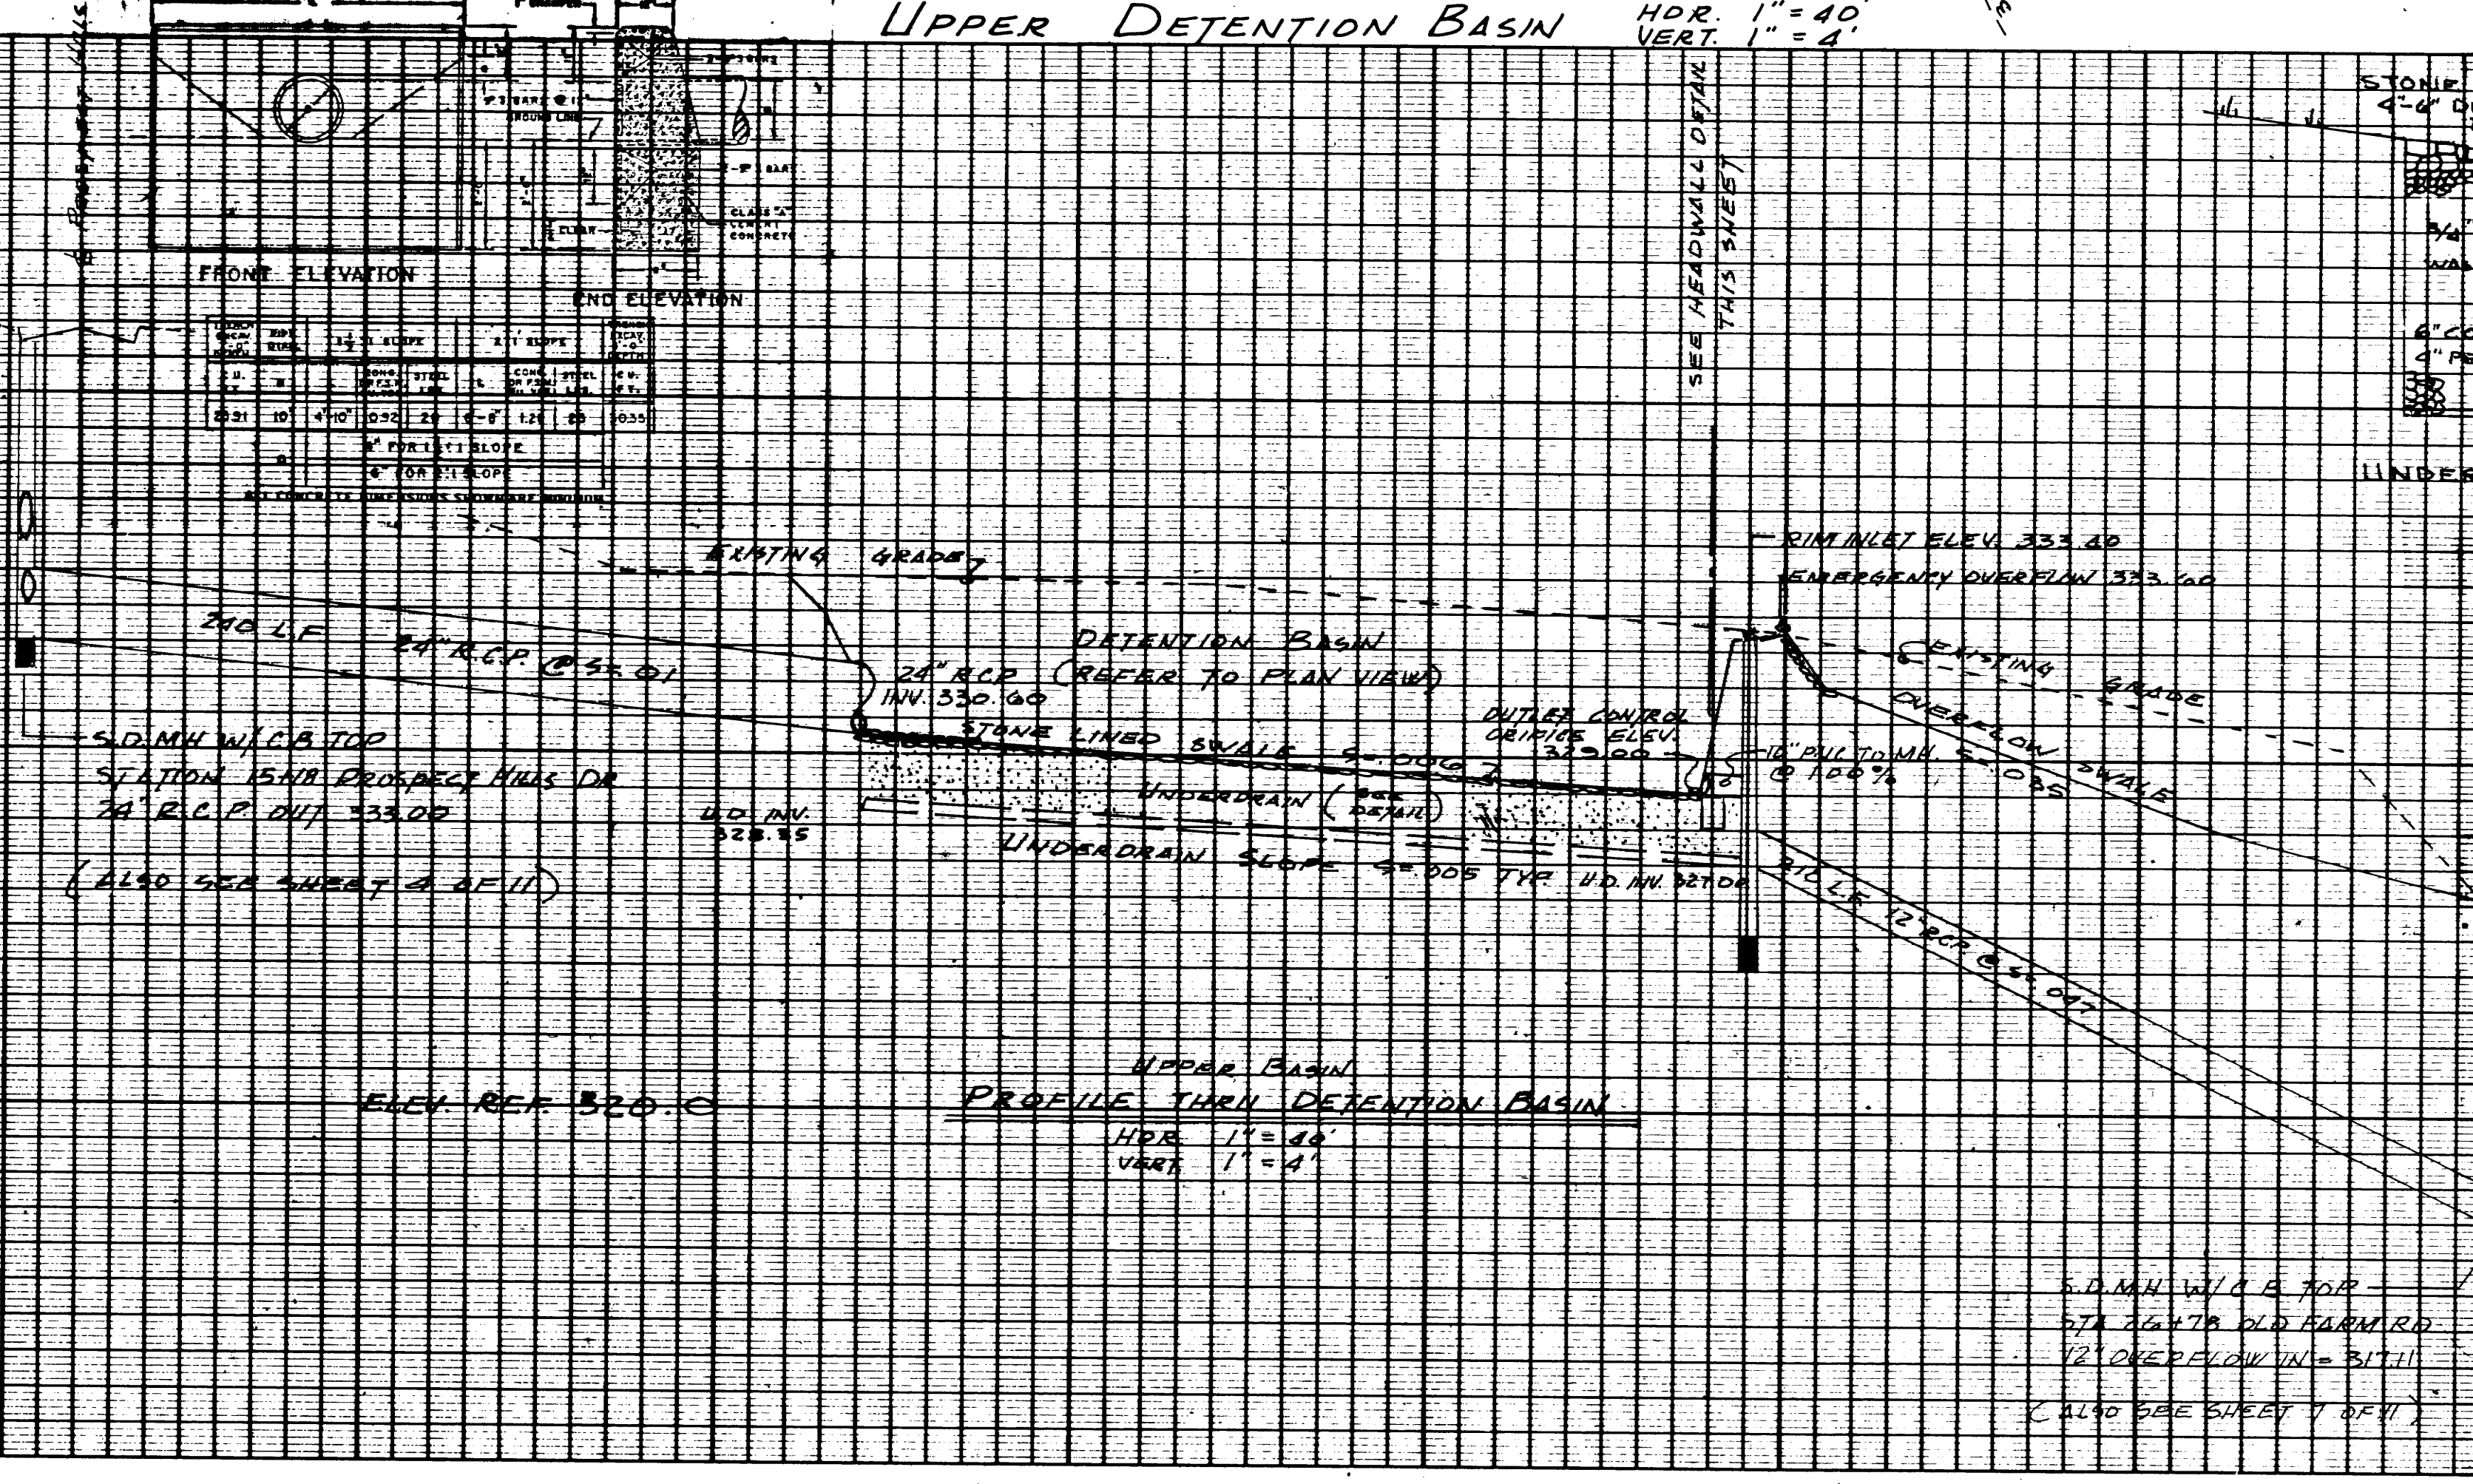
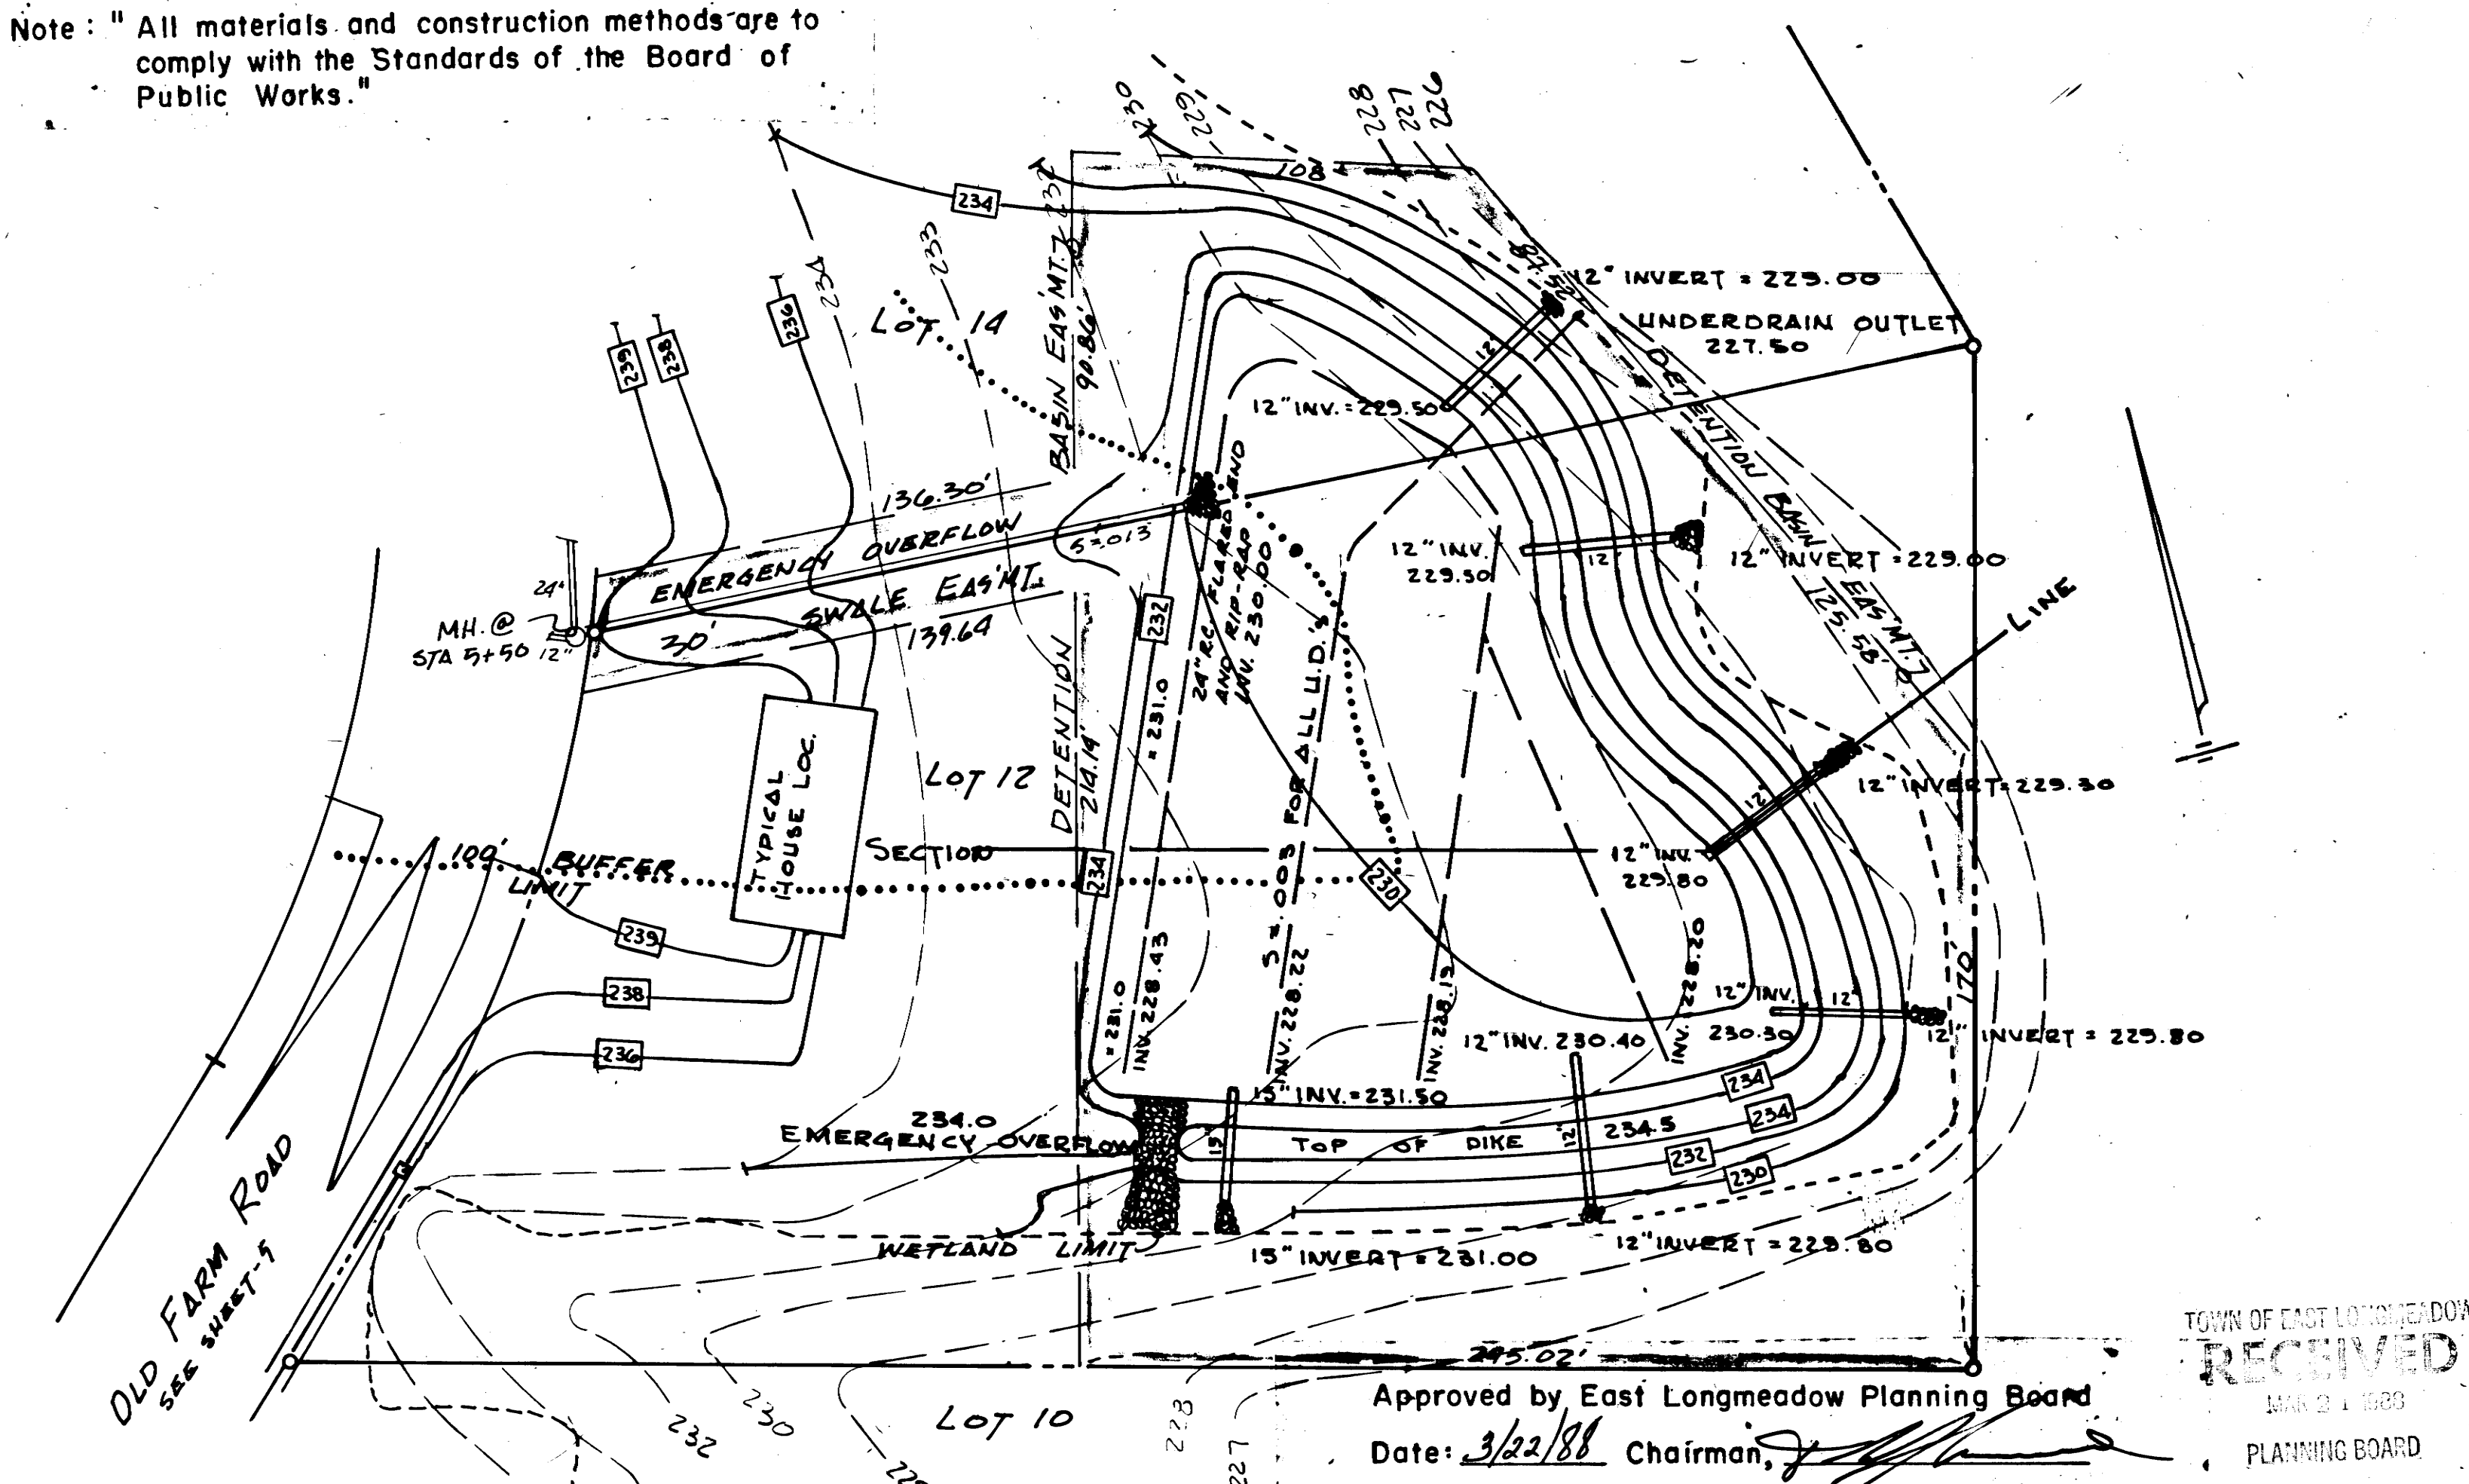


Note: "All materials and construction methods are to comply with the Standards of the Board of Public Works."

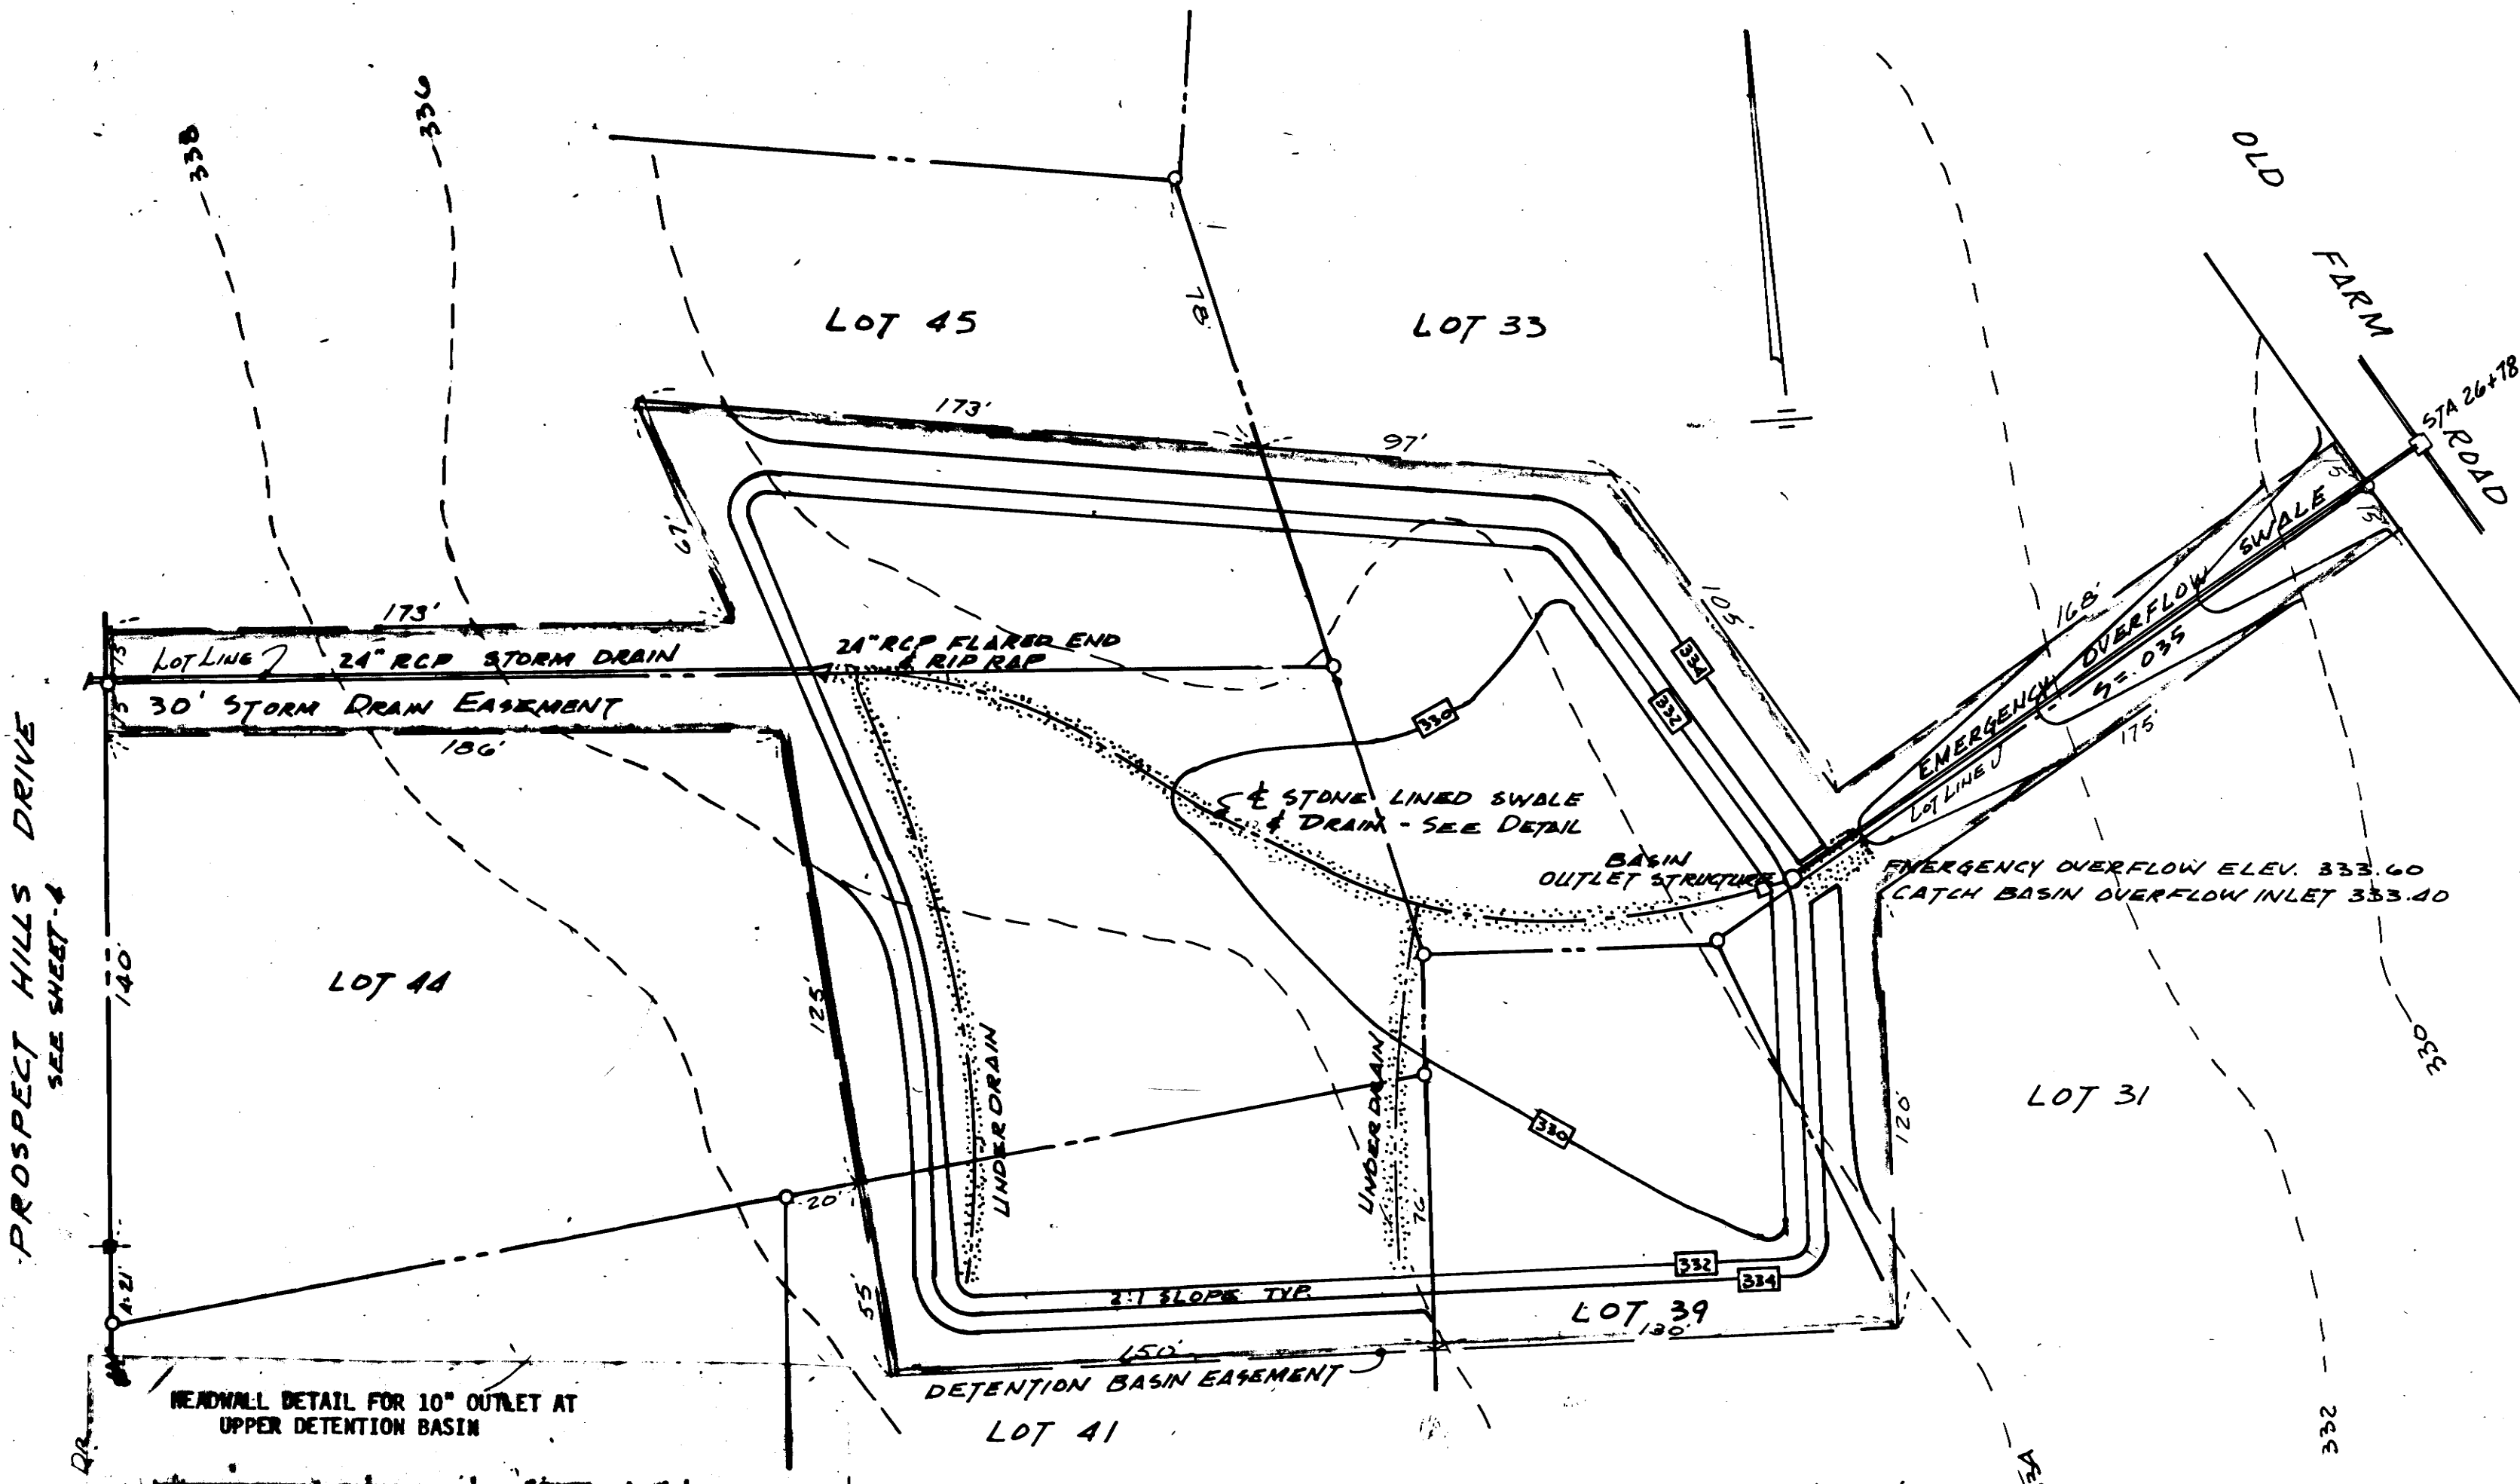

TOWN OF EAST LONGMEADOW
RECEIVED
JAN 2 1989
PLANNING BOARD

Approved by East Longmeadow Planning Board
Date: 3/22/88 Chairman: [Signature]

NOTICE OF INTENT
APPENDIX A

SD 235A