
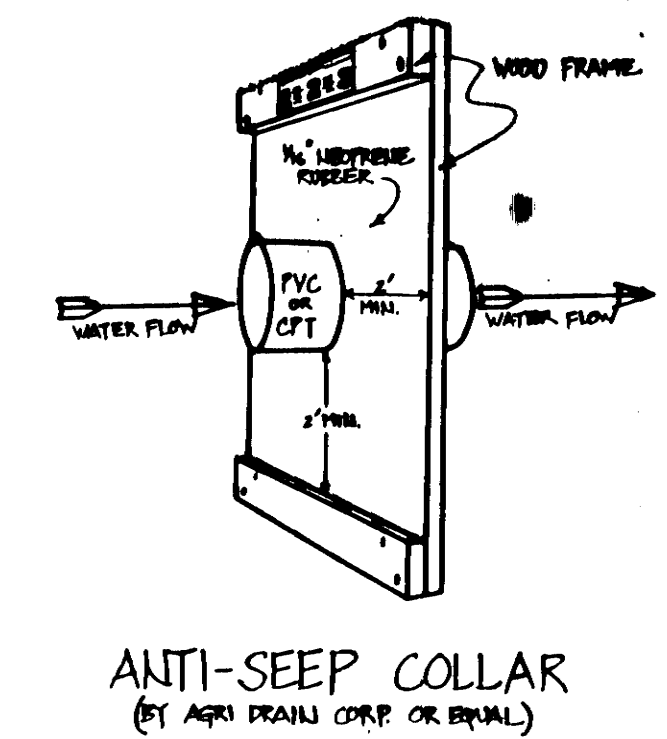
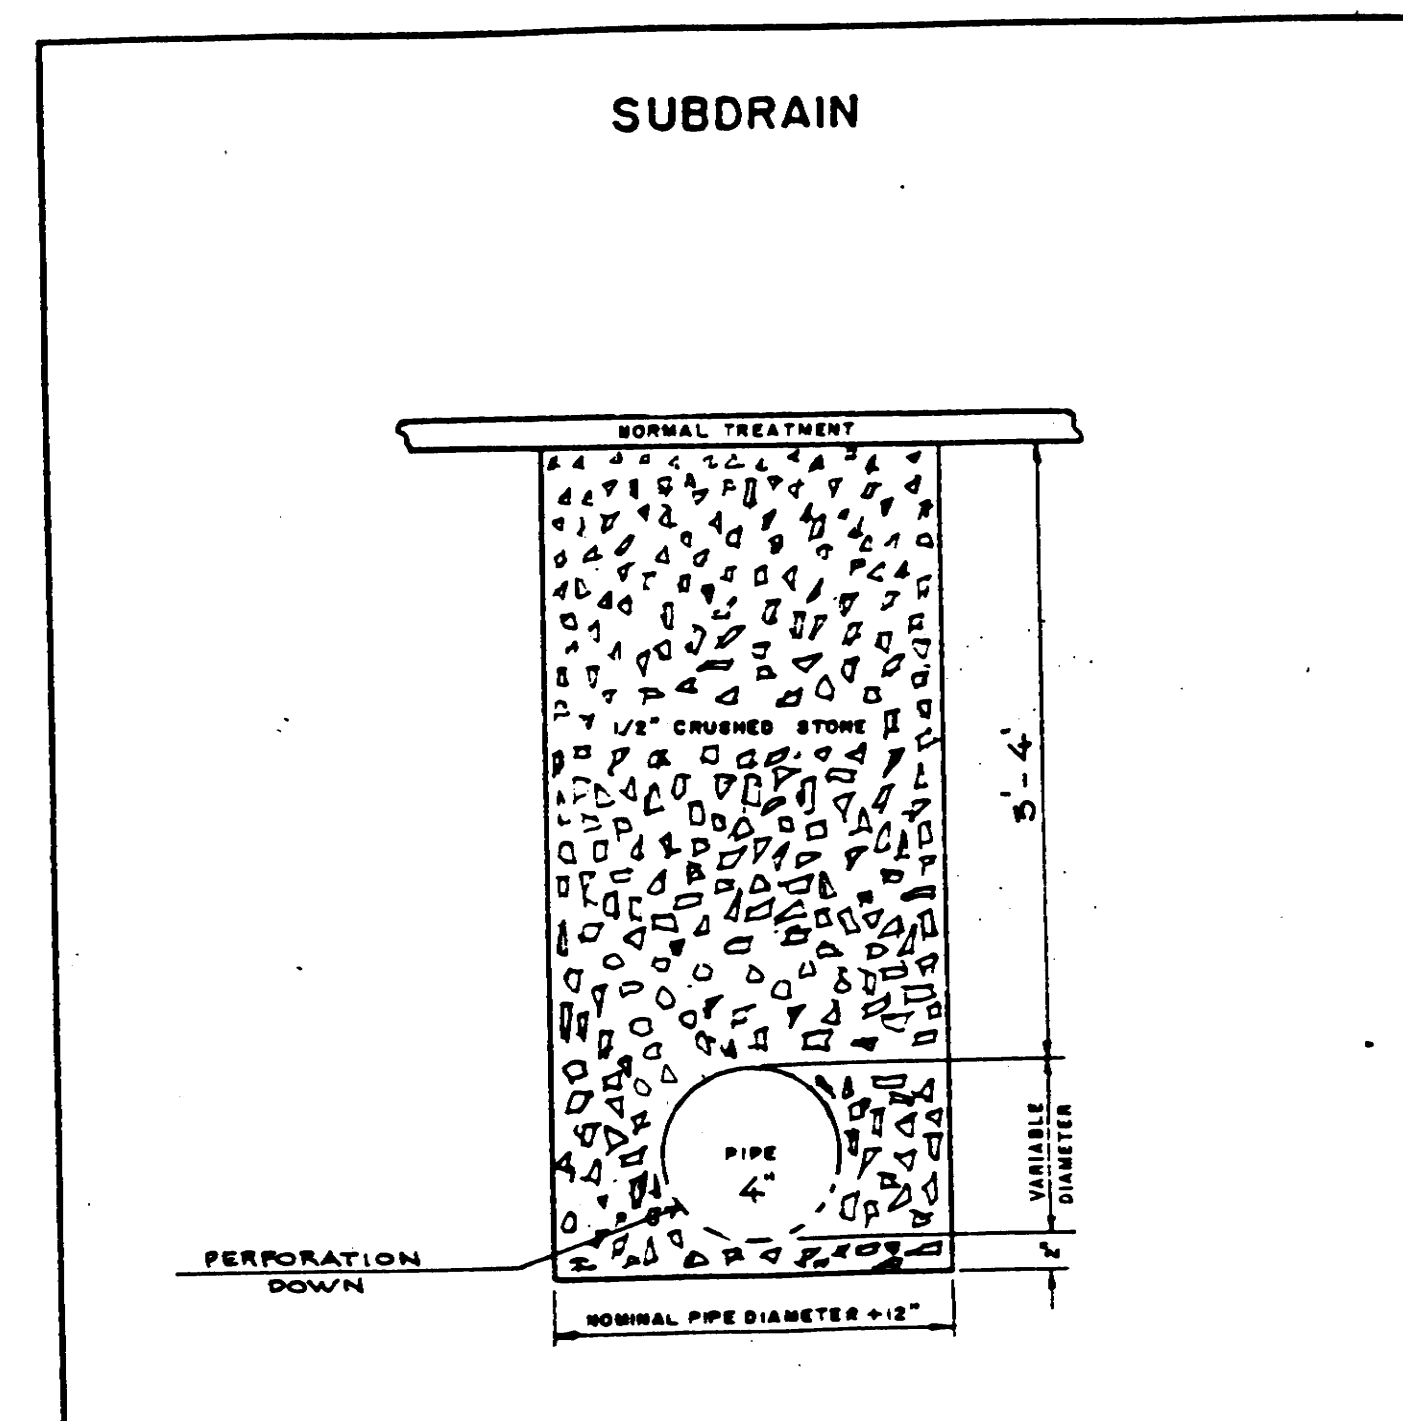
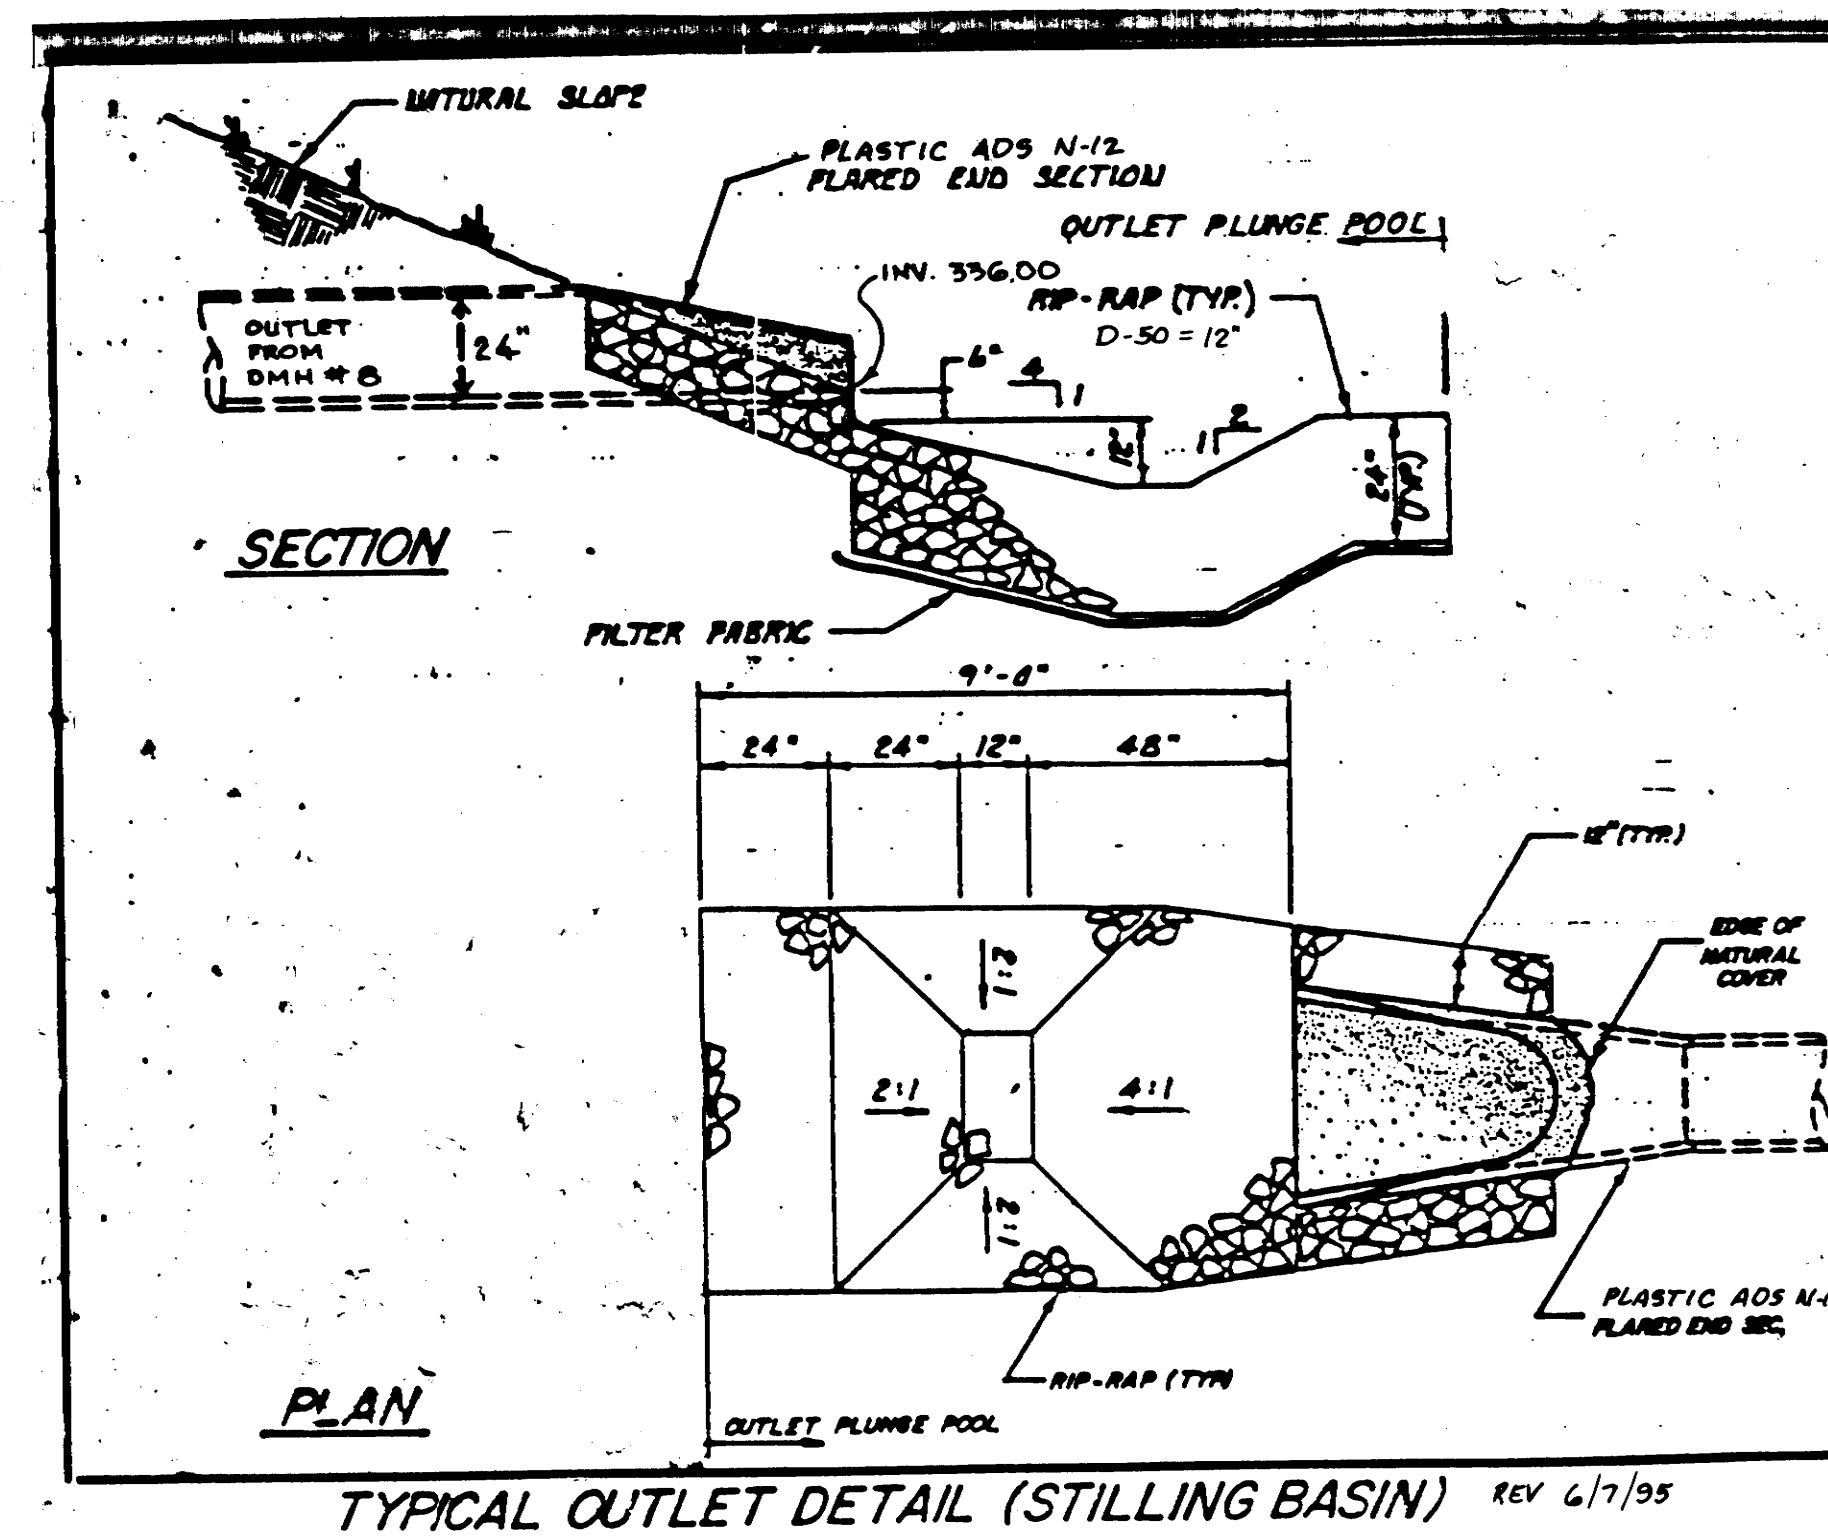
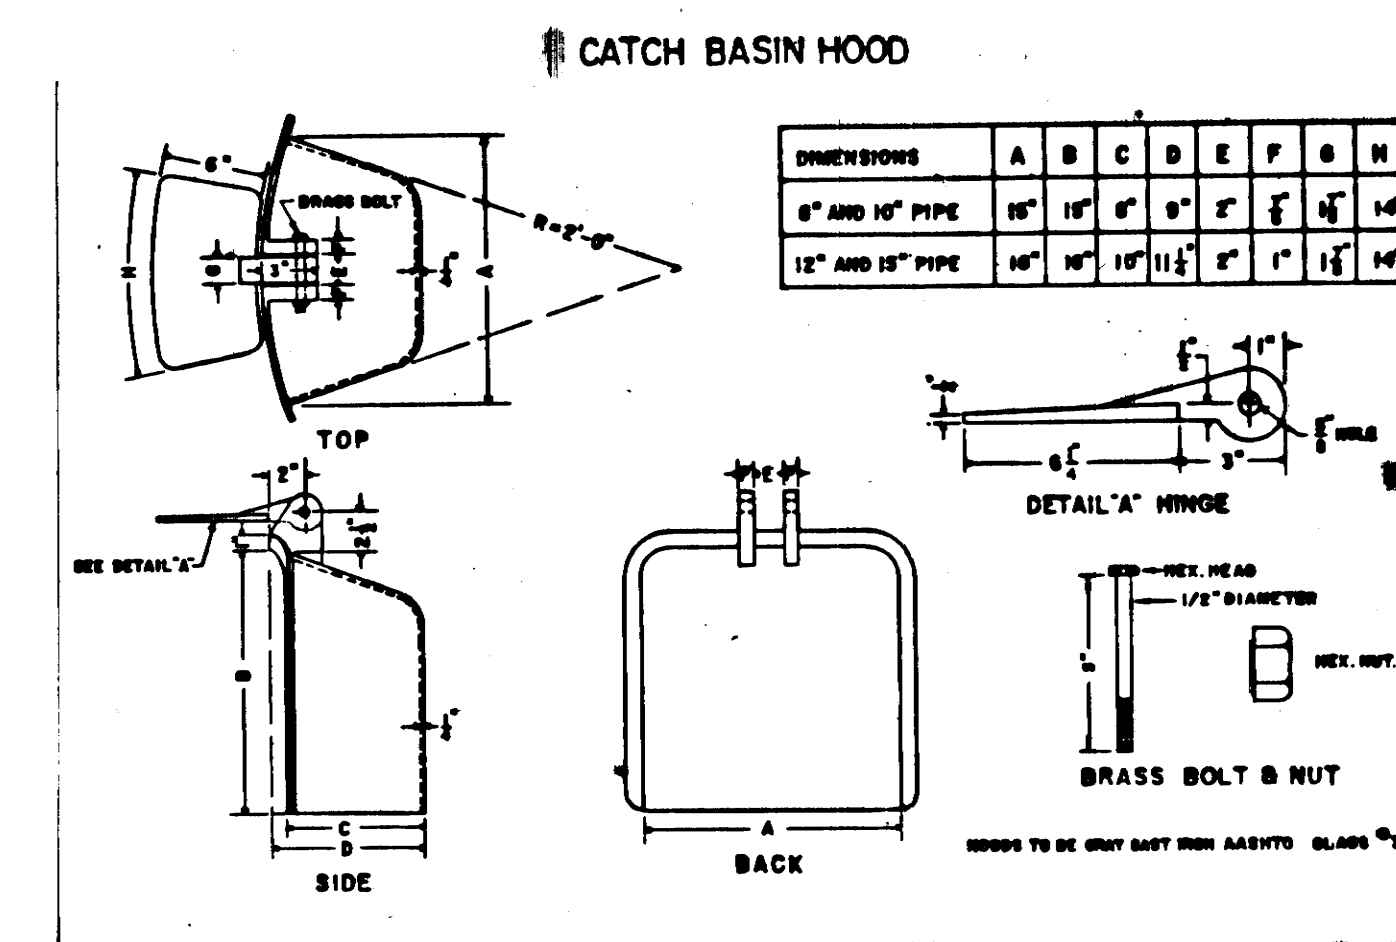
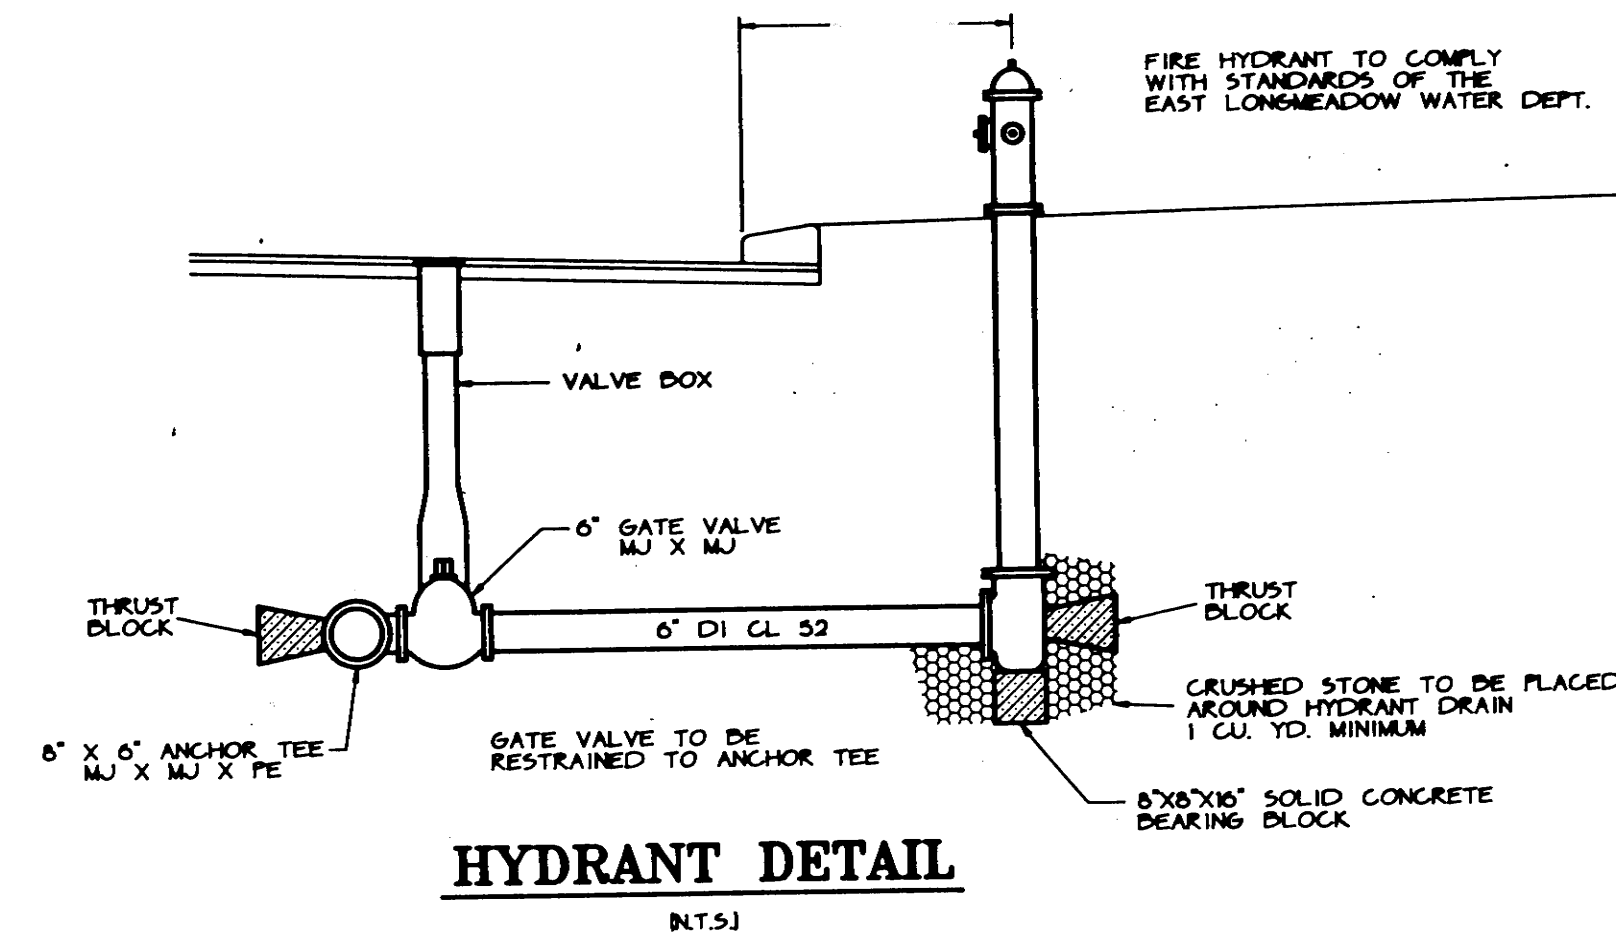


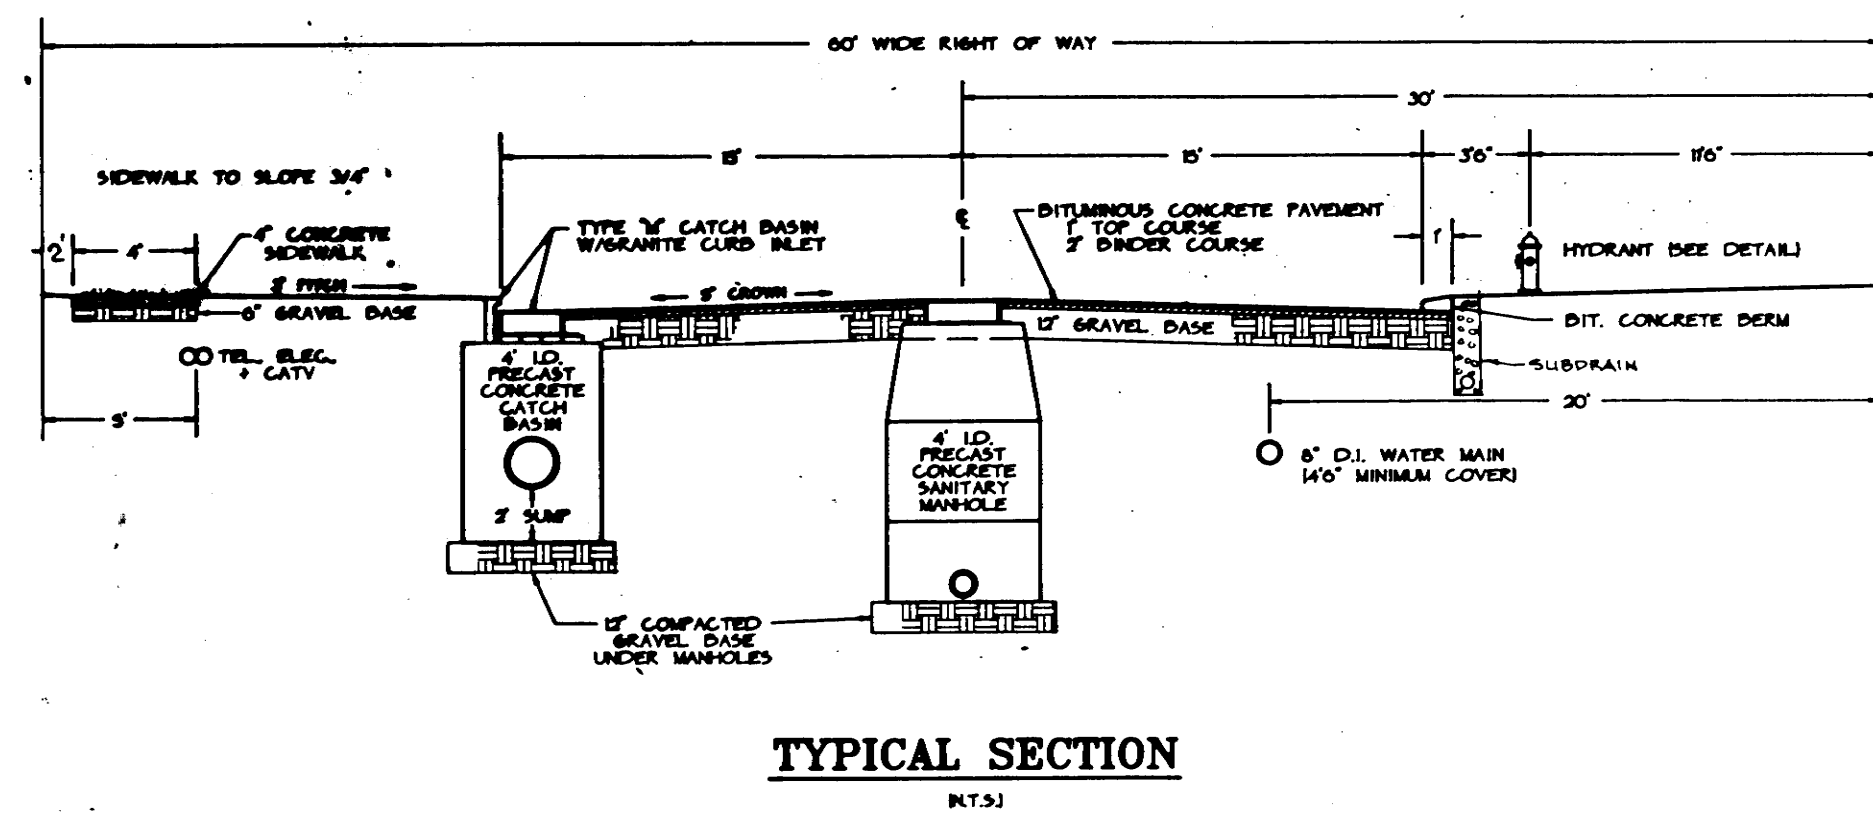

**DETAIL SHEET**  
DEVONSHIRE TERRACE  
EAST LONGMEADOW, MASS.  
**"GREAT WOODS"**  
OWNED BY  
**PROSPECT STREET NOMINEE TRUST**  
PREPARED FOR  
**DAN ROULIER & ASSOCIATES, INC.**

SCALE: AS NOTED FT./IN. DATE: MARCH 1993

**SMITH ASSOCIATES  
SURVEYORS, INC.**

165 SHAKER RD., EAST LONGMEADOW, MASS. 01028

SD-241