
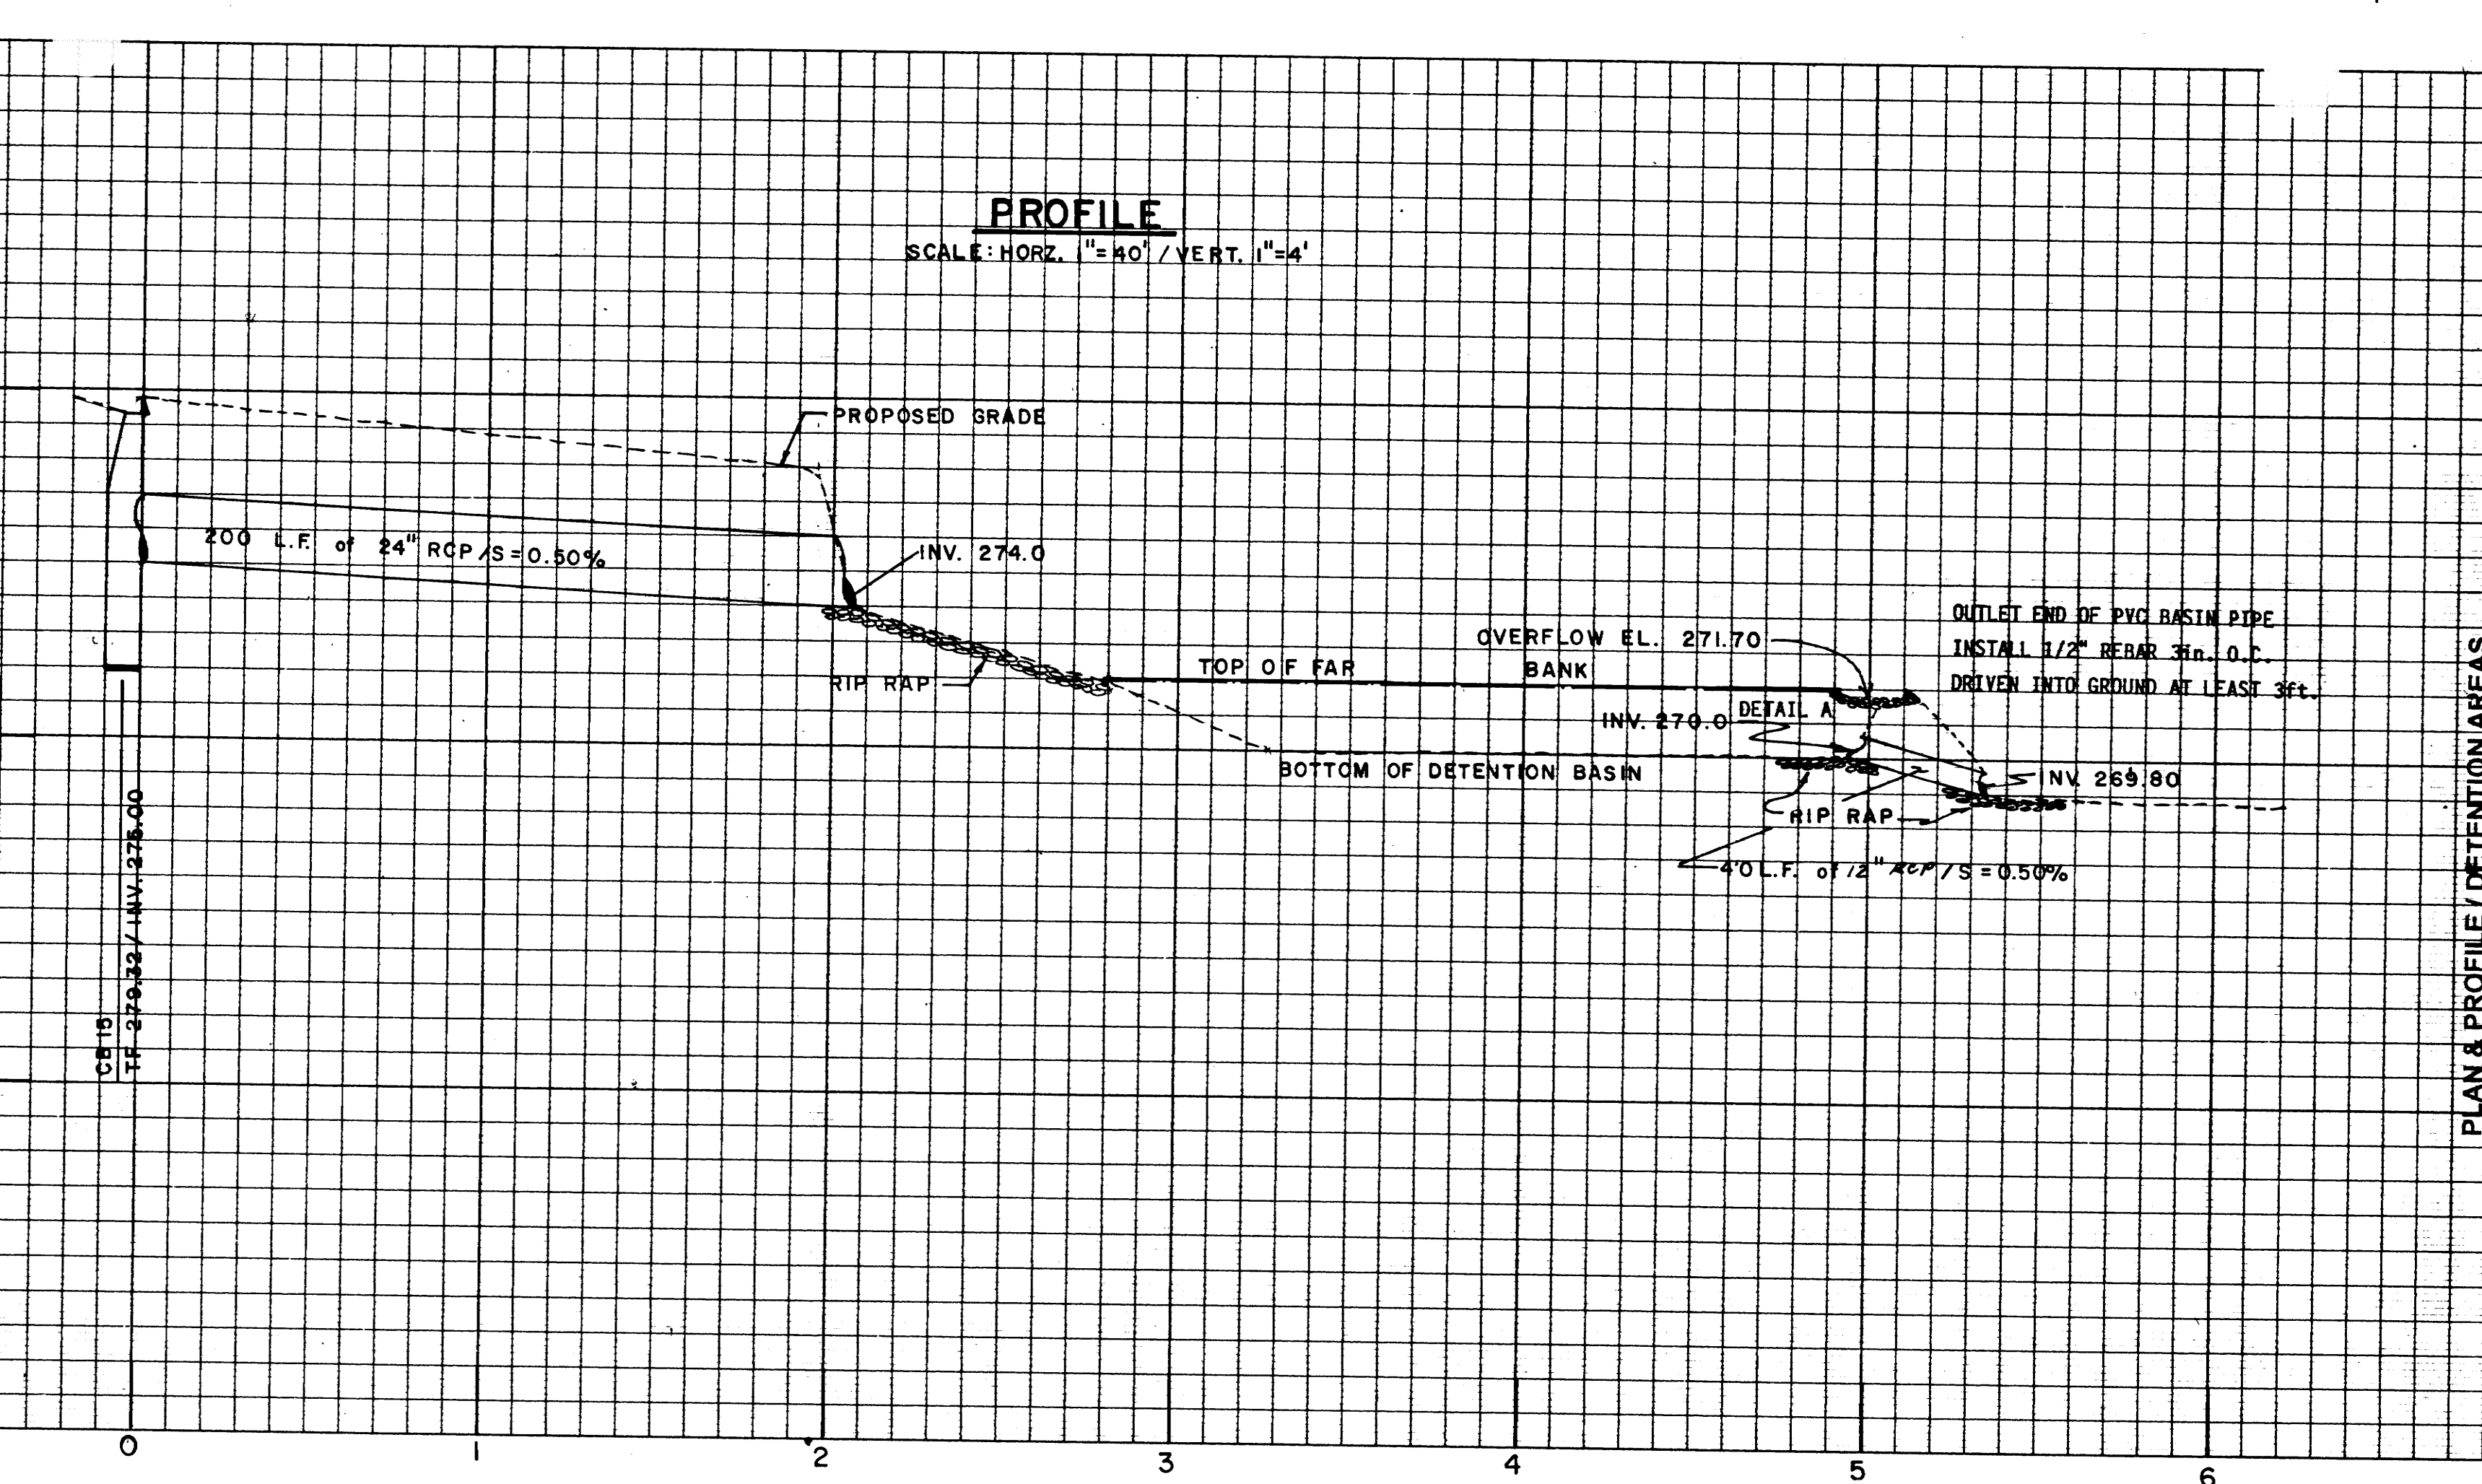
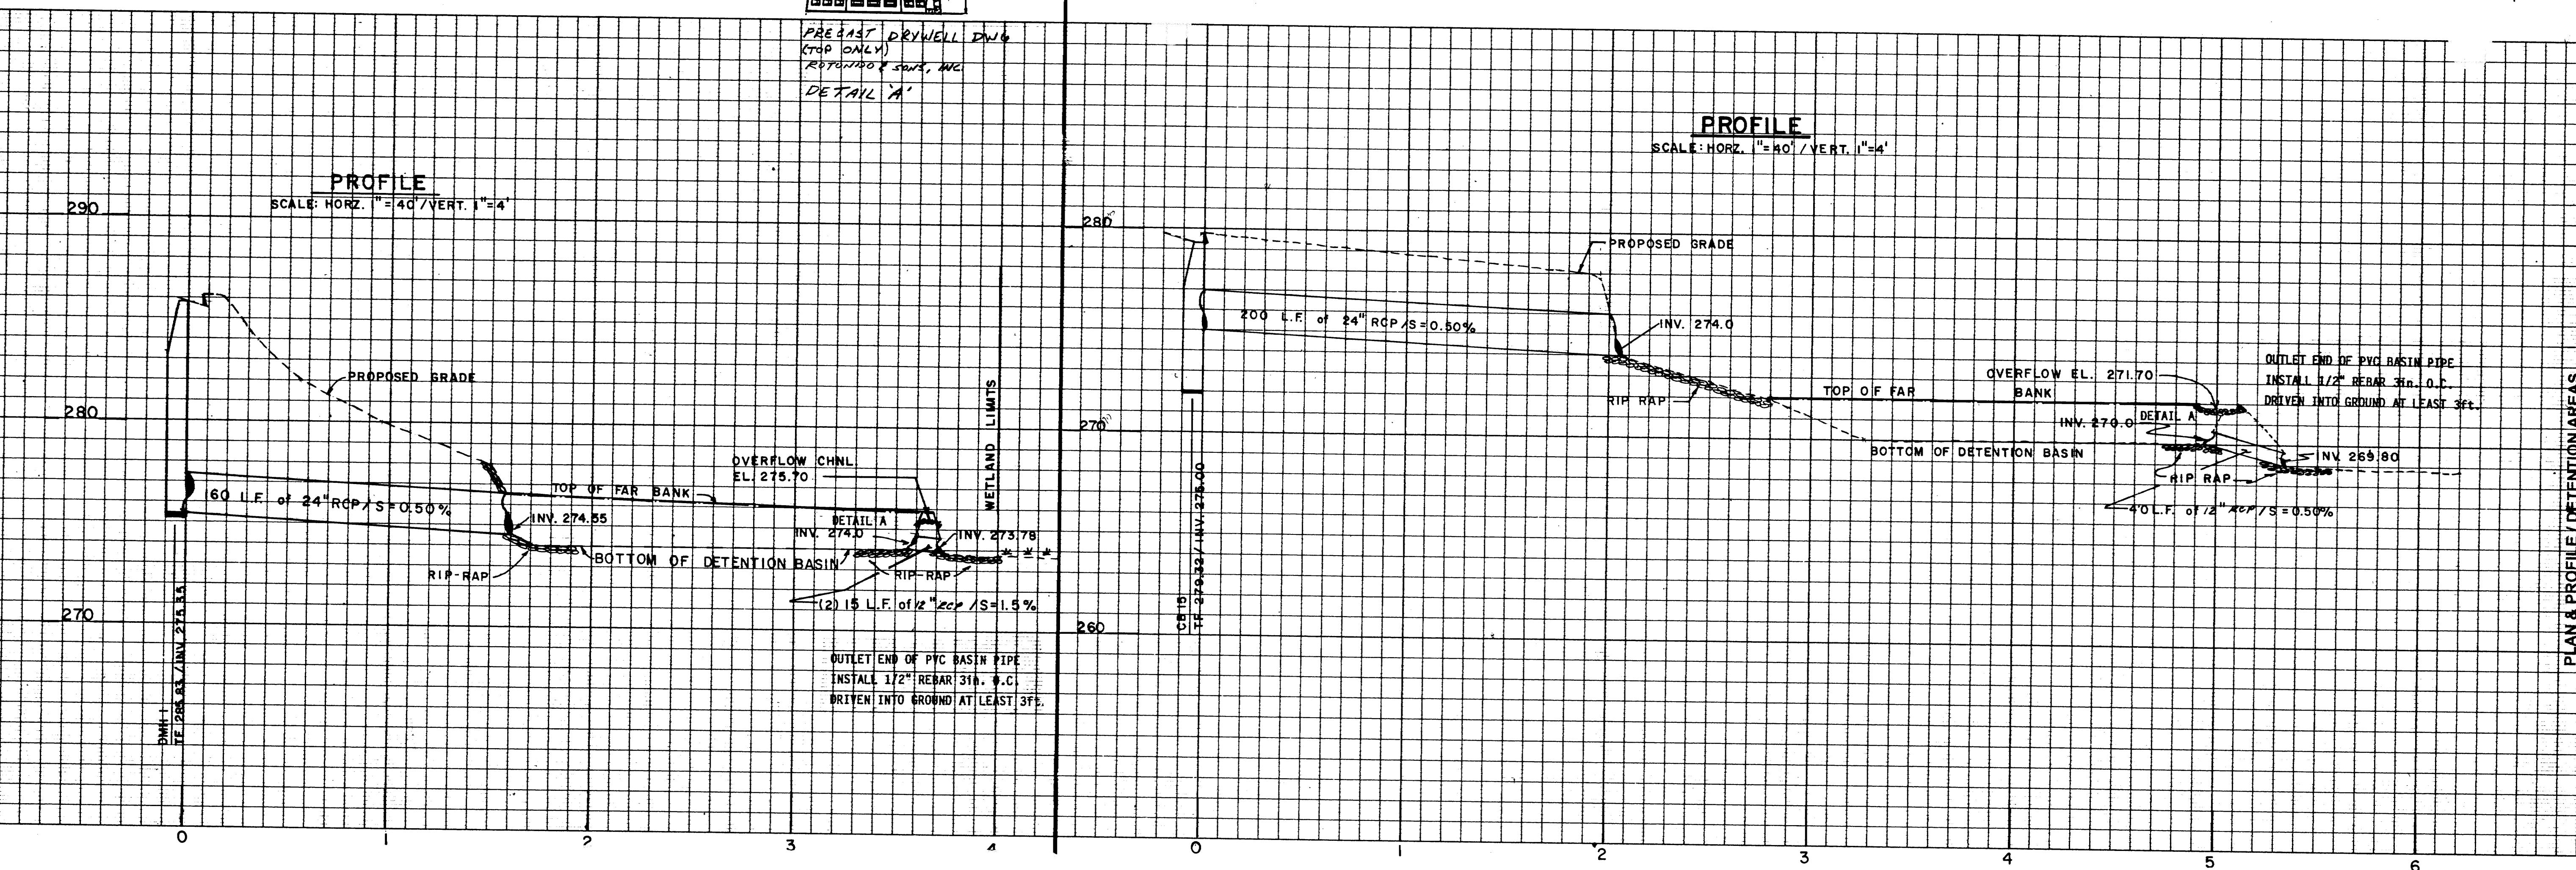
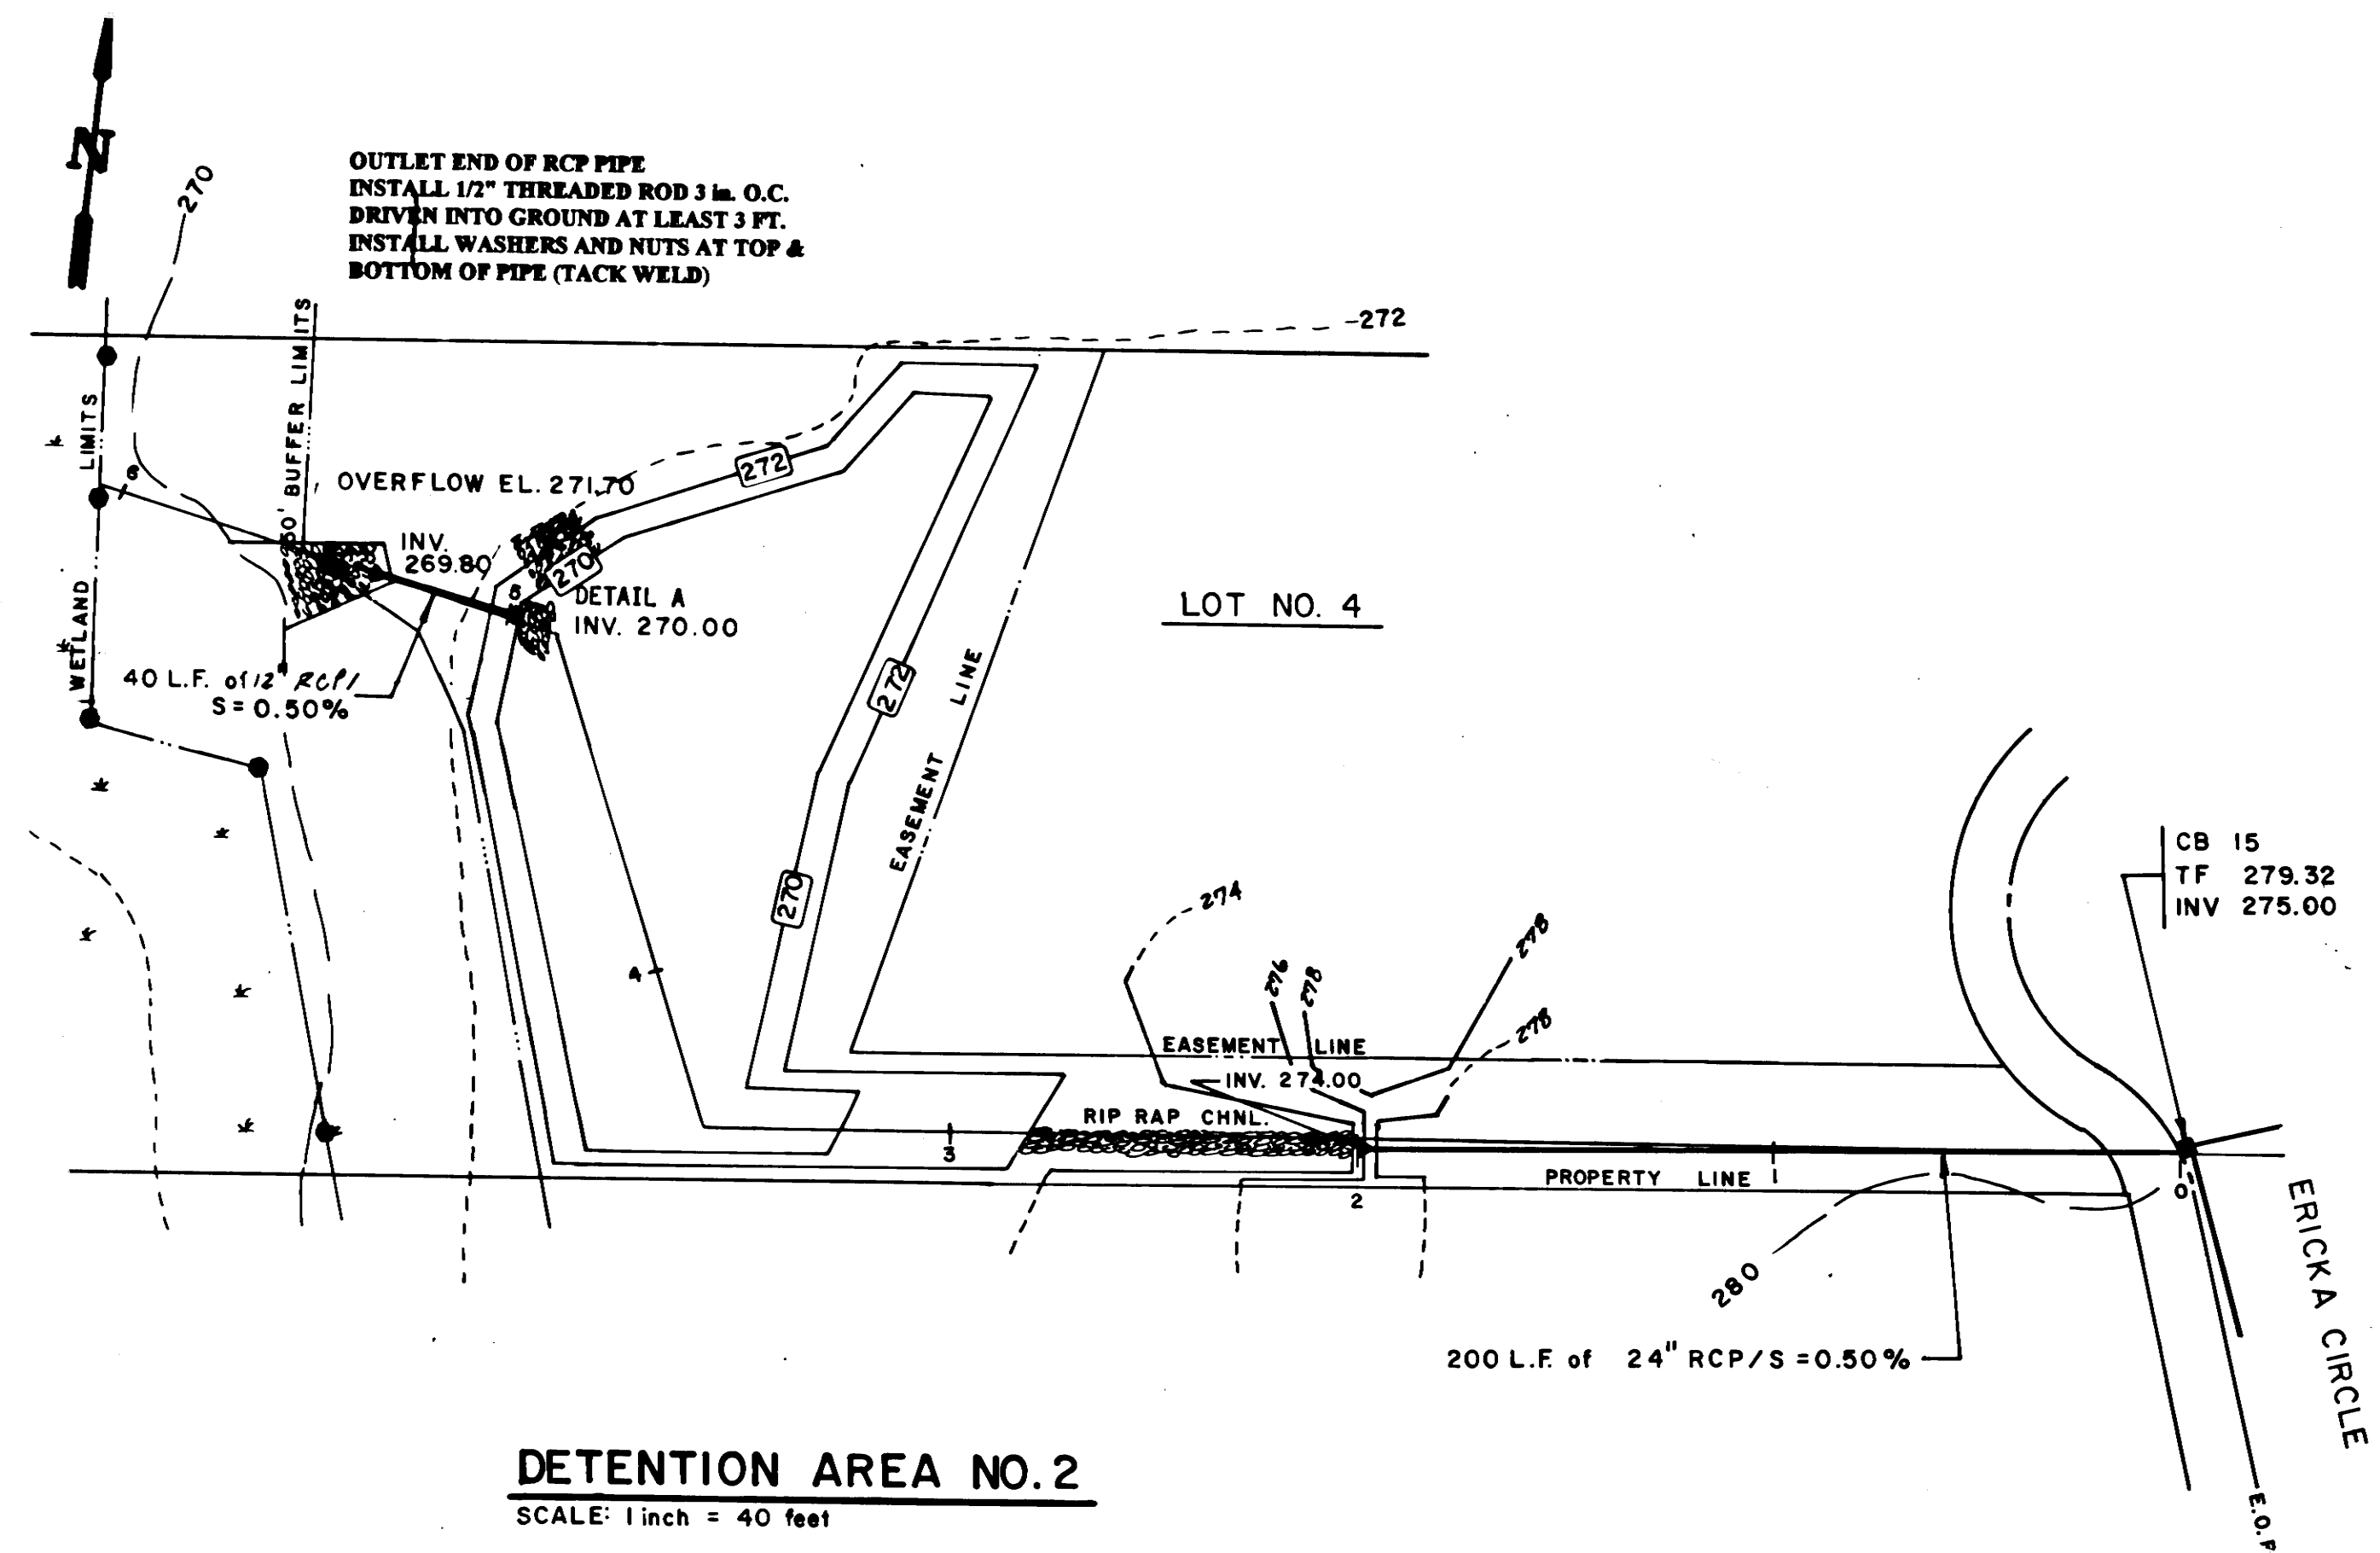


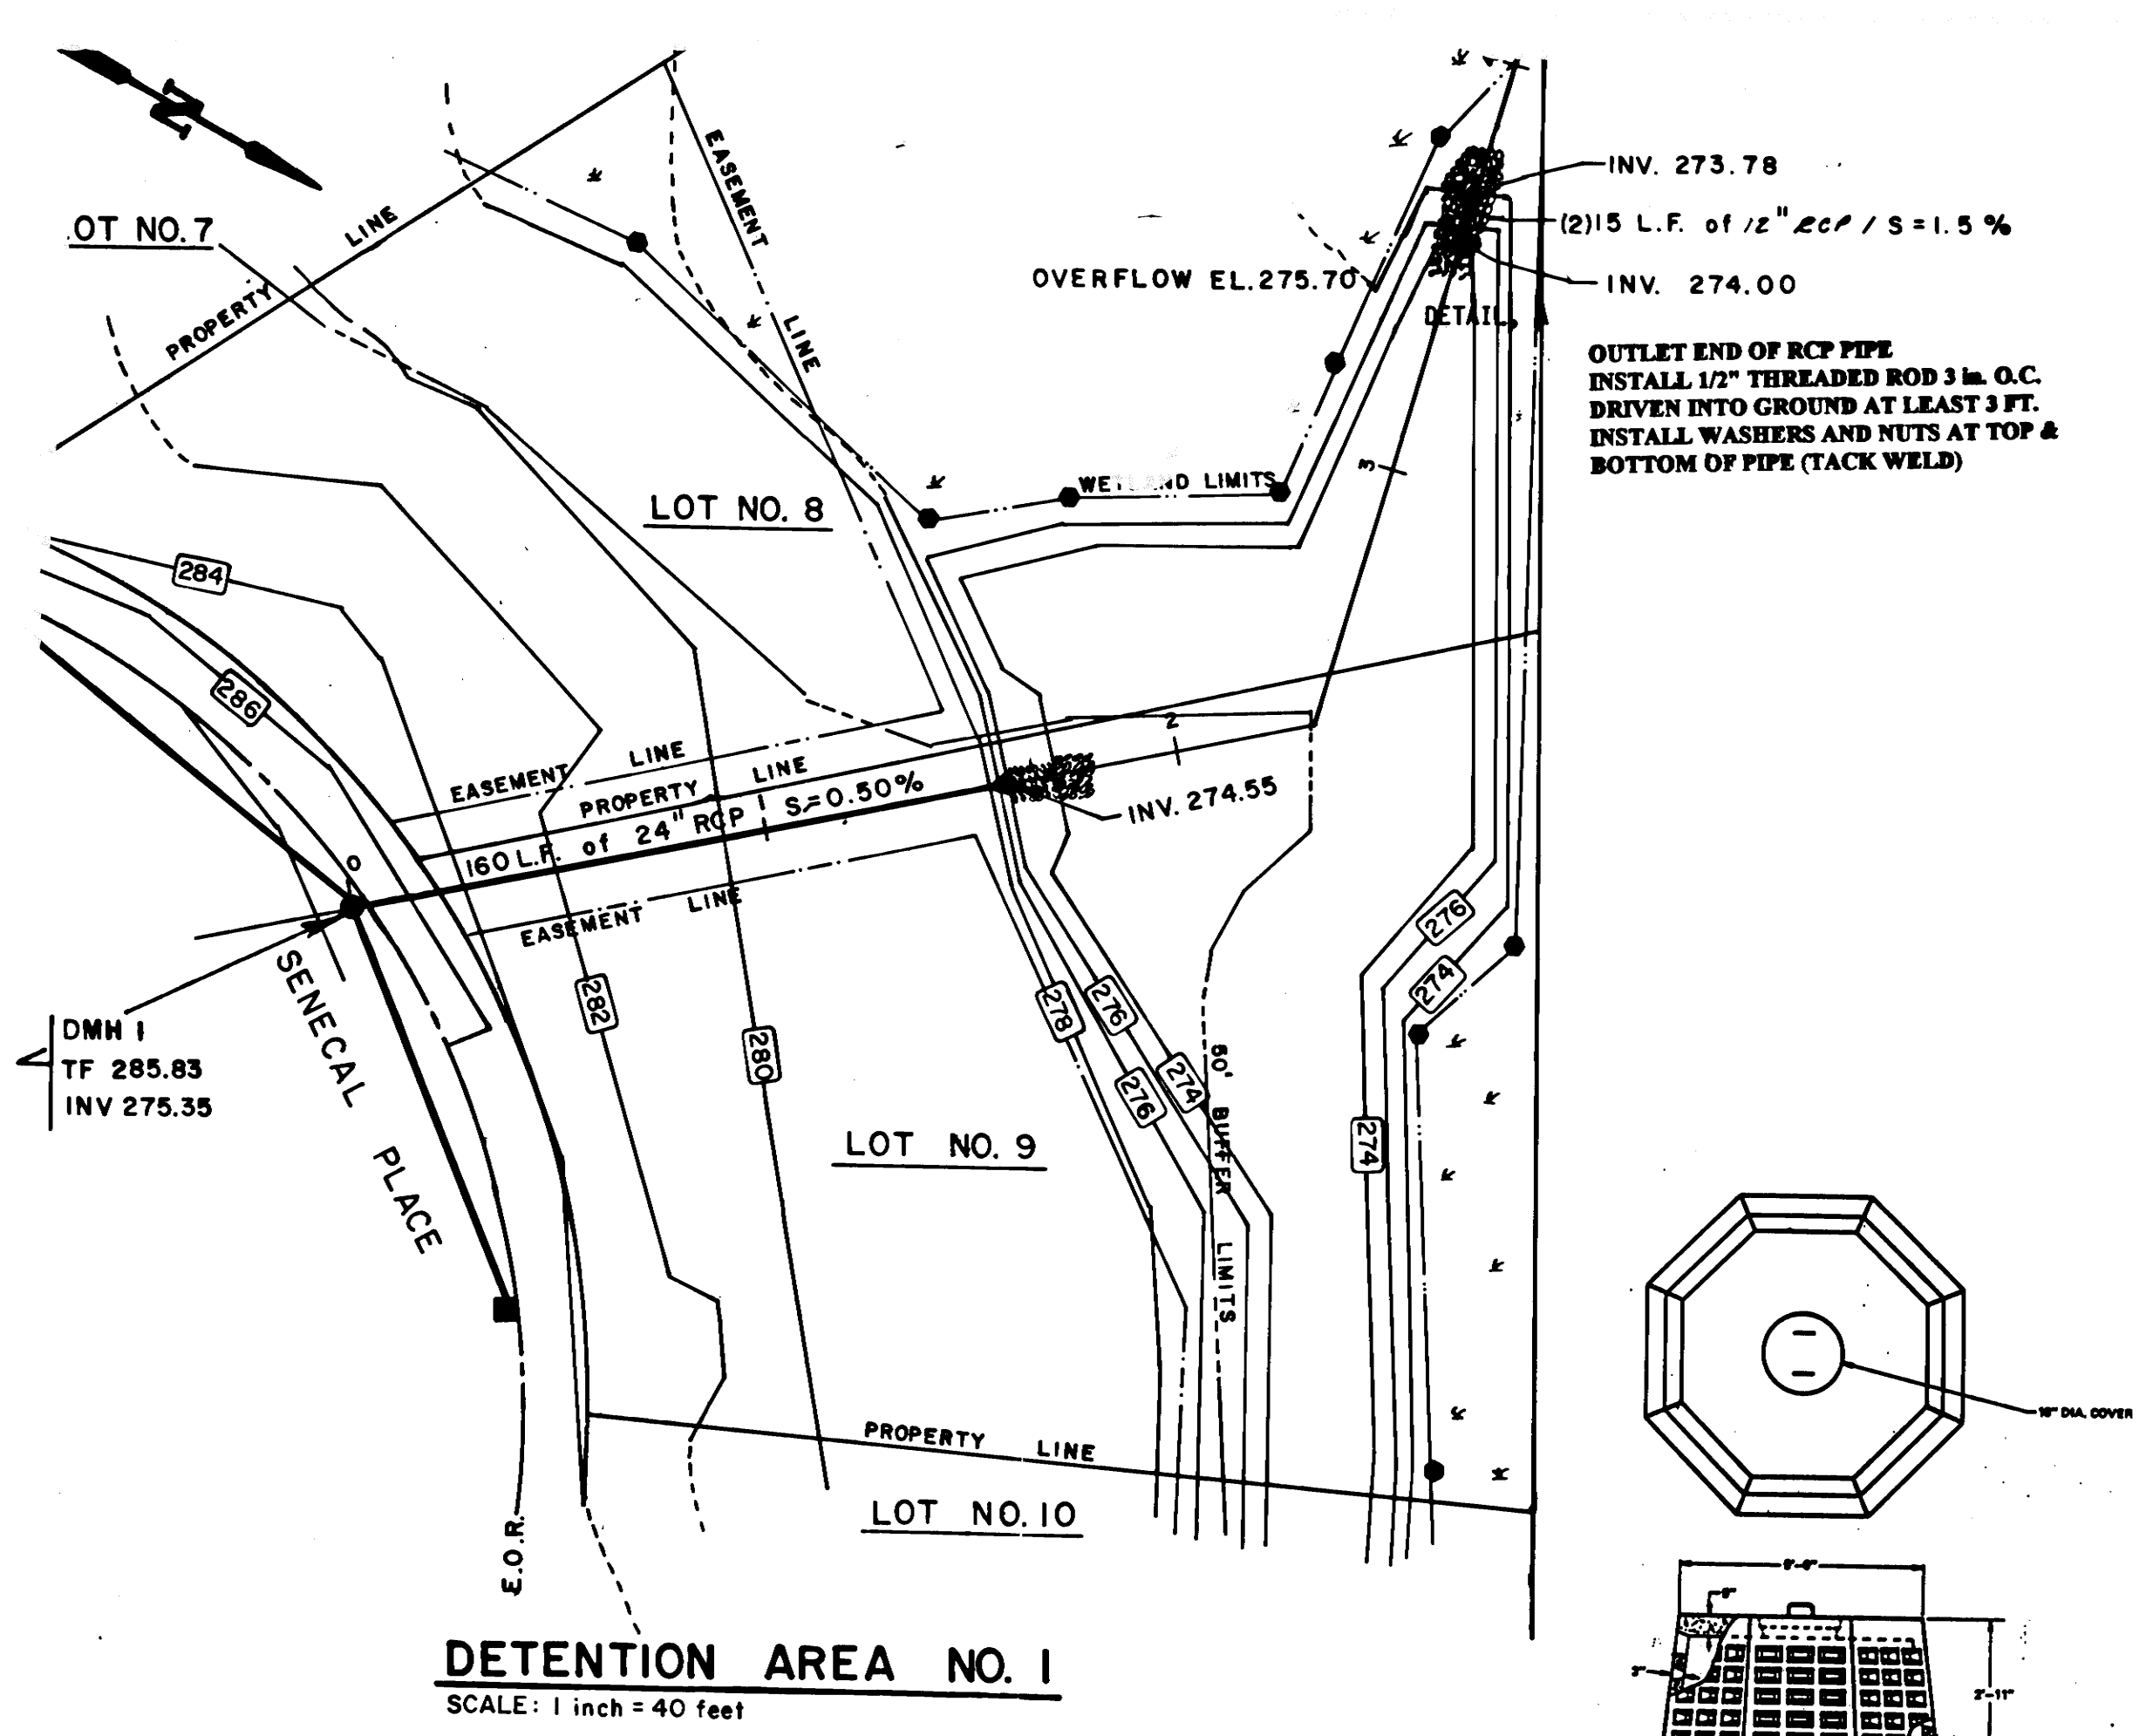


EAST LONGMEADOW PLANNING BOARD

THE APPROVAL HAS NOT BEEN MODIFIED,
AMENDED OR RESCINDED NOR THE
PLAN CHANGED

DATE: 12/1/99

CHAIRPERSON

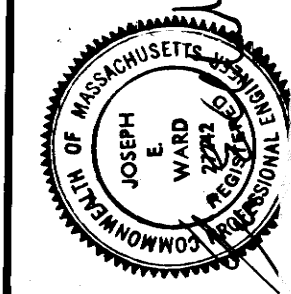

WARD ENGINEERING ASSOCIATES, P.C.
CONSULTING ENGINEERS

1200 CONVERSE STREET
LONGMEADOW, MASS.

ORCHARD VIEW ACRES
EAST LONGMEADOW, MASSACHUSETTS

OWNER:
GJR CONSTRUCTION
P.O. BOX 998 EAST LONGMEADOW, MASSACHUSETTS

CONTRACT NO.

SCALE
As Noted

SHEET NO.

SD 24.