
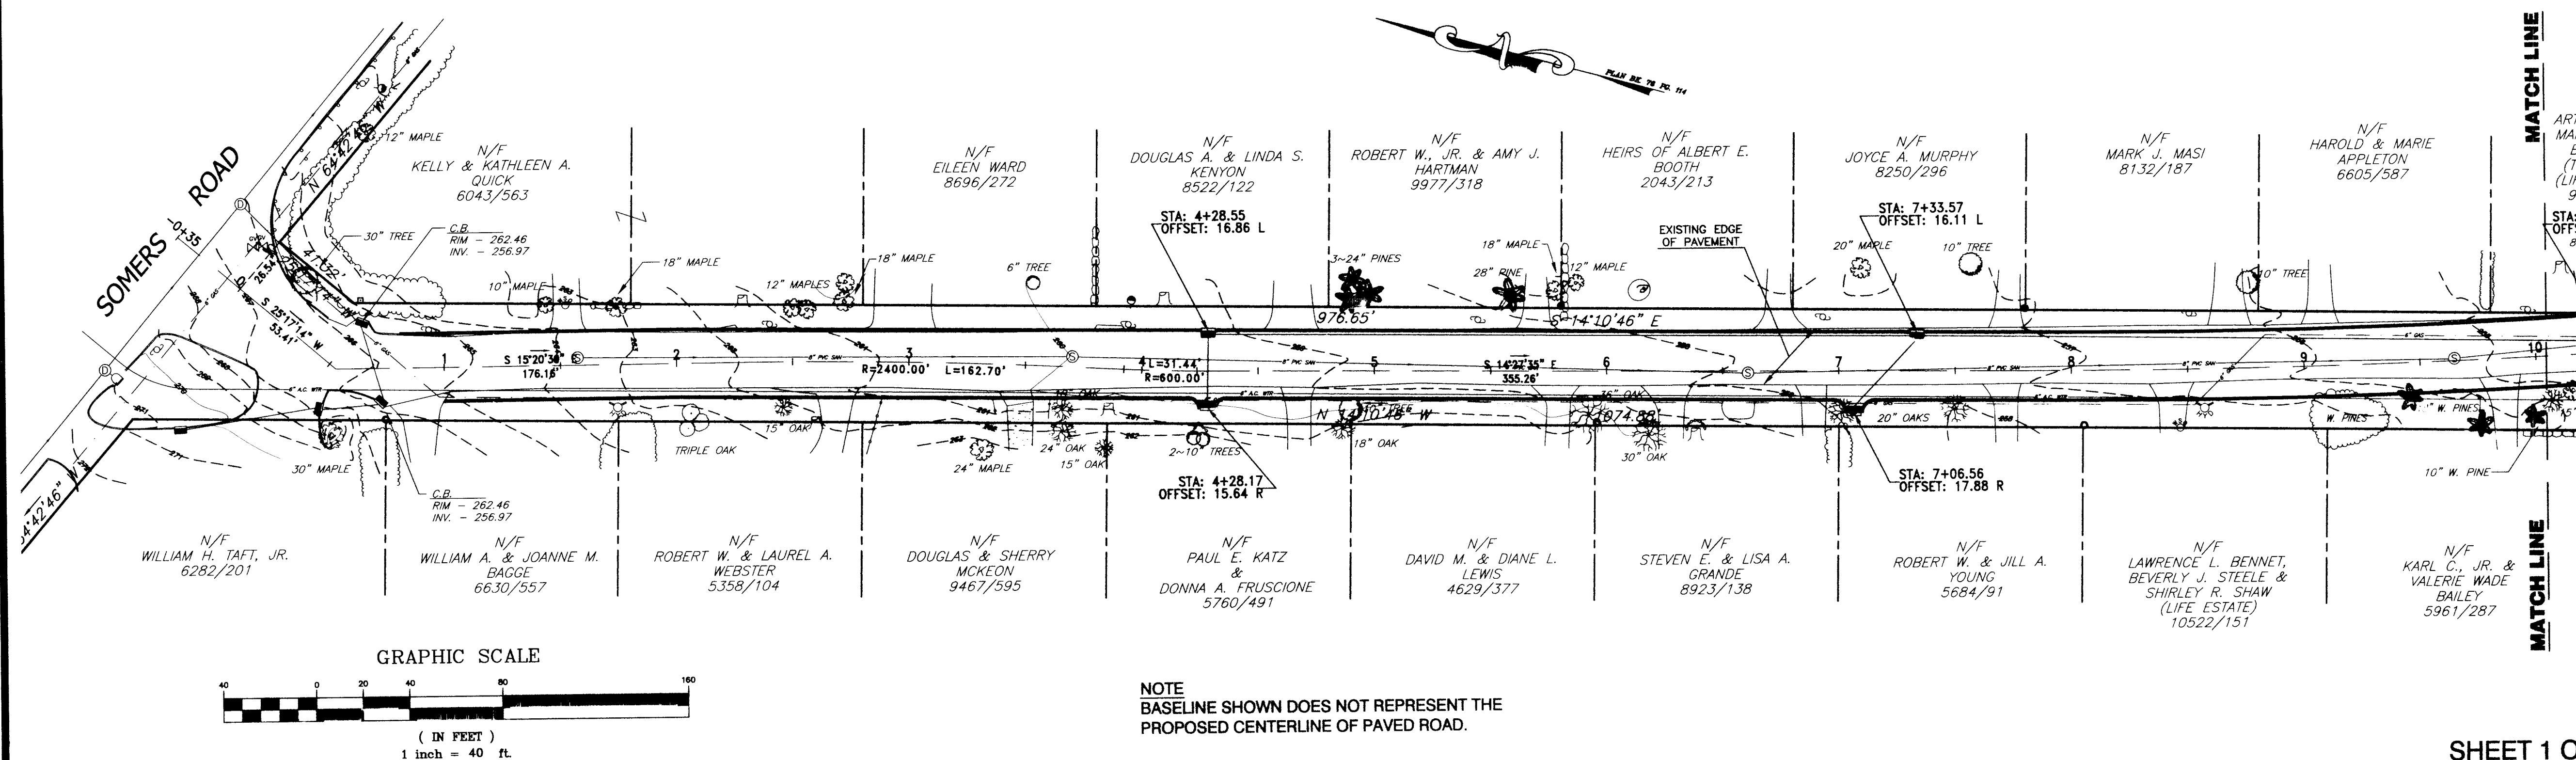


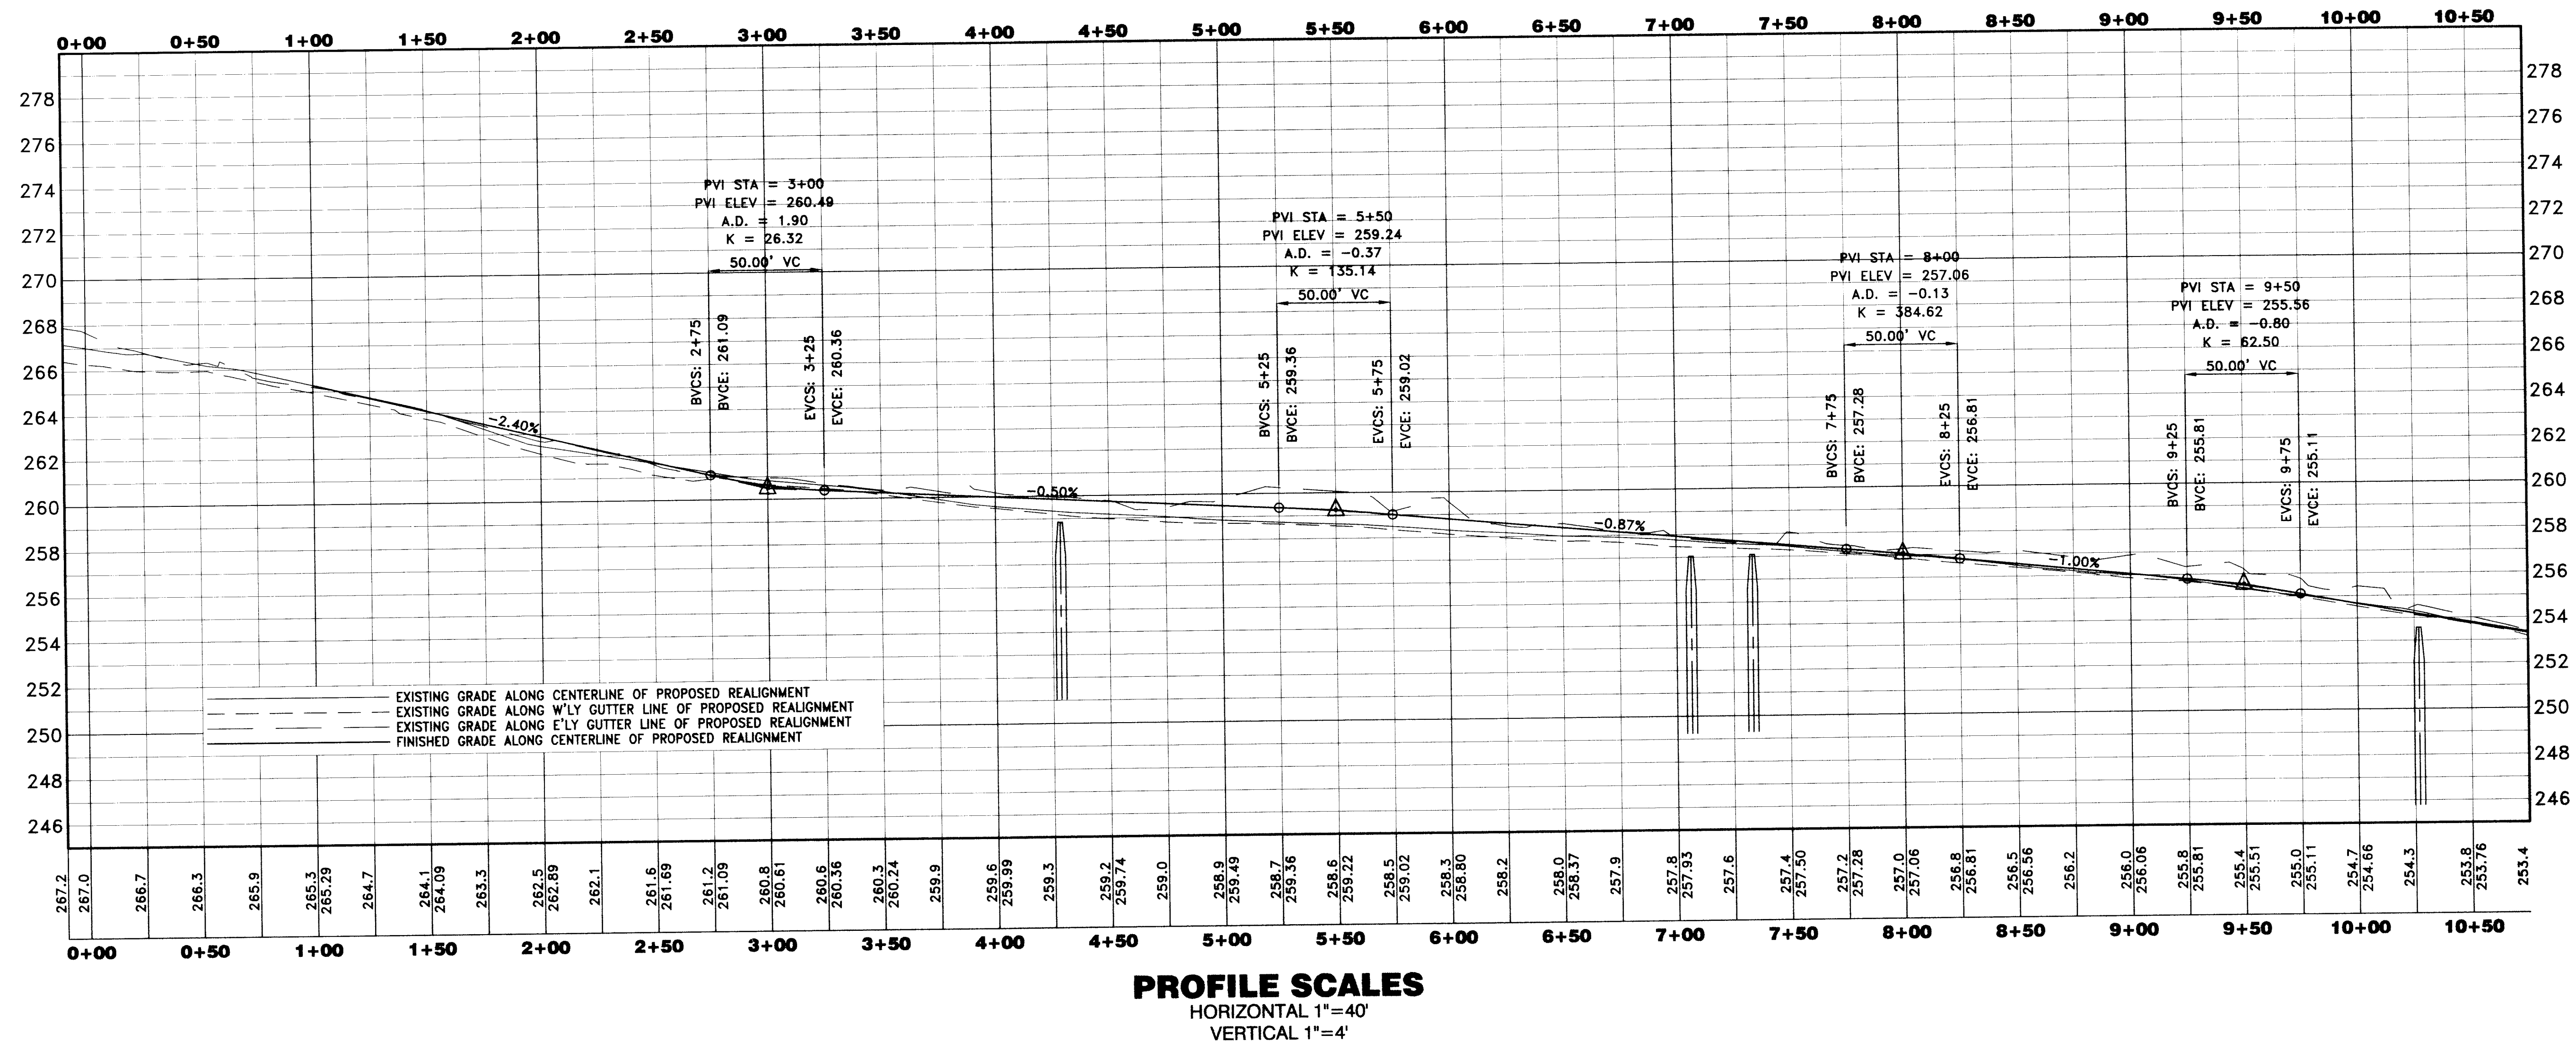

LEE STREET RECONSTRUCTION
EAST LONGMEADOW, MA
FOR THE
EAST LONGMEADOW
DEPARTMENT OF PUBLIC WORKS

ECOTEC ENVIRONMENTAL ASSOCIATES, INC.
CIVIL ENGINEERING • LAND SURVEYS
180 Denslow Road • P.O. Box 188 • East Longmeadow, MA 01028
P. 413-525-6703 F. 413-525-3582 E. ecotec@netmail.att.net

SCALE: PLAN 1"=40' PROFILE AS SHOWN **DATE:** MAY 2004
DESIGN BY: J.T. **DRAWN BY:** J.T. **CHECKED BY:** G.W.
SURVEY BOOK: **PROJECT NUMBER:**

SD-257