



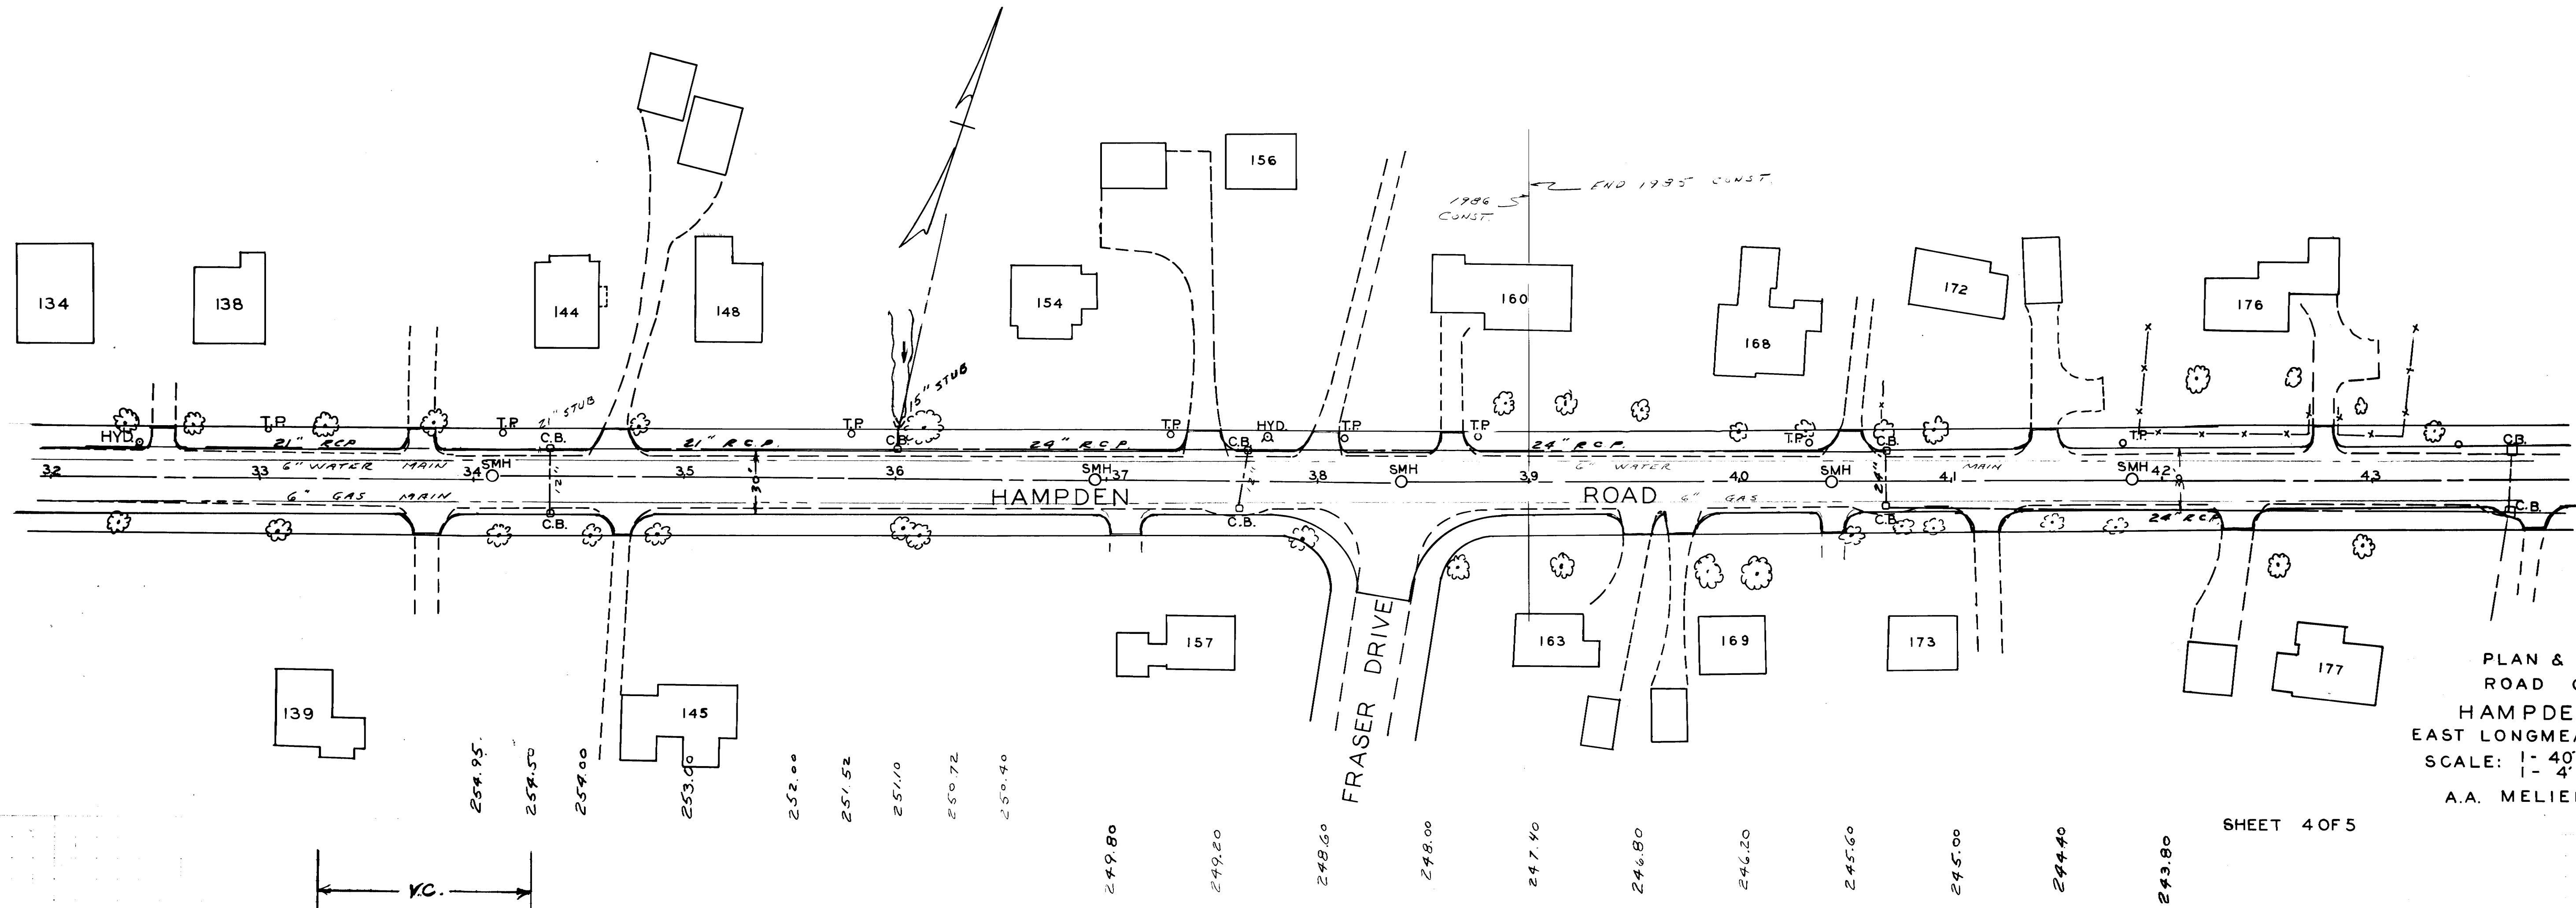

PLAN & PROFILE FOR
ROAD CONSTRUCTION
HAMPDEN ROAD
EAST LONGMEADOW MASS
SCALE: 1" = 40' HORIZ. 1" = 4' VERT. FEB. 1985
A.A. MELIEN TOWN ENG'R.

SHEET 4 OF 5

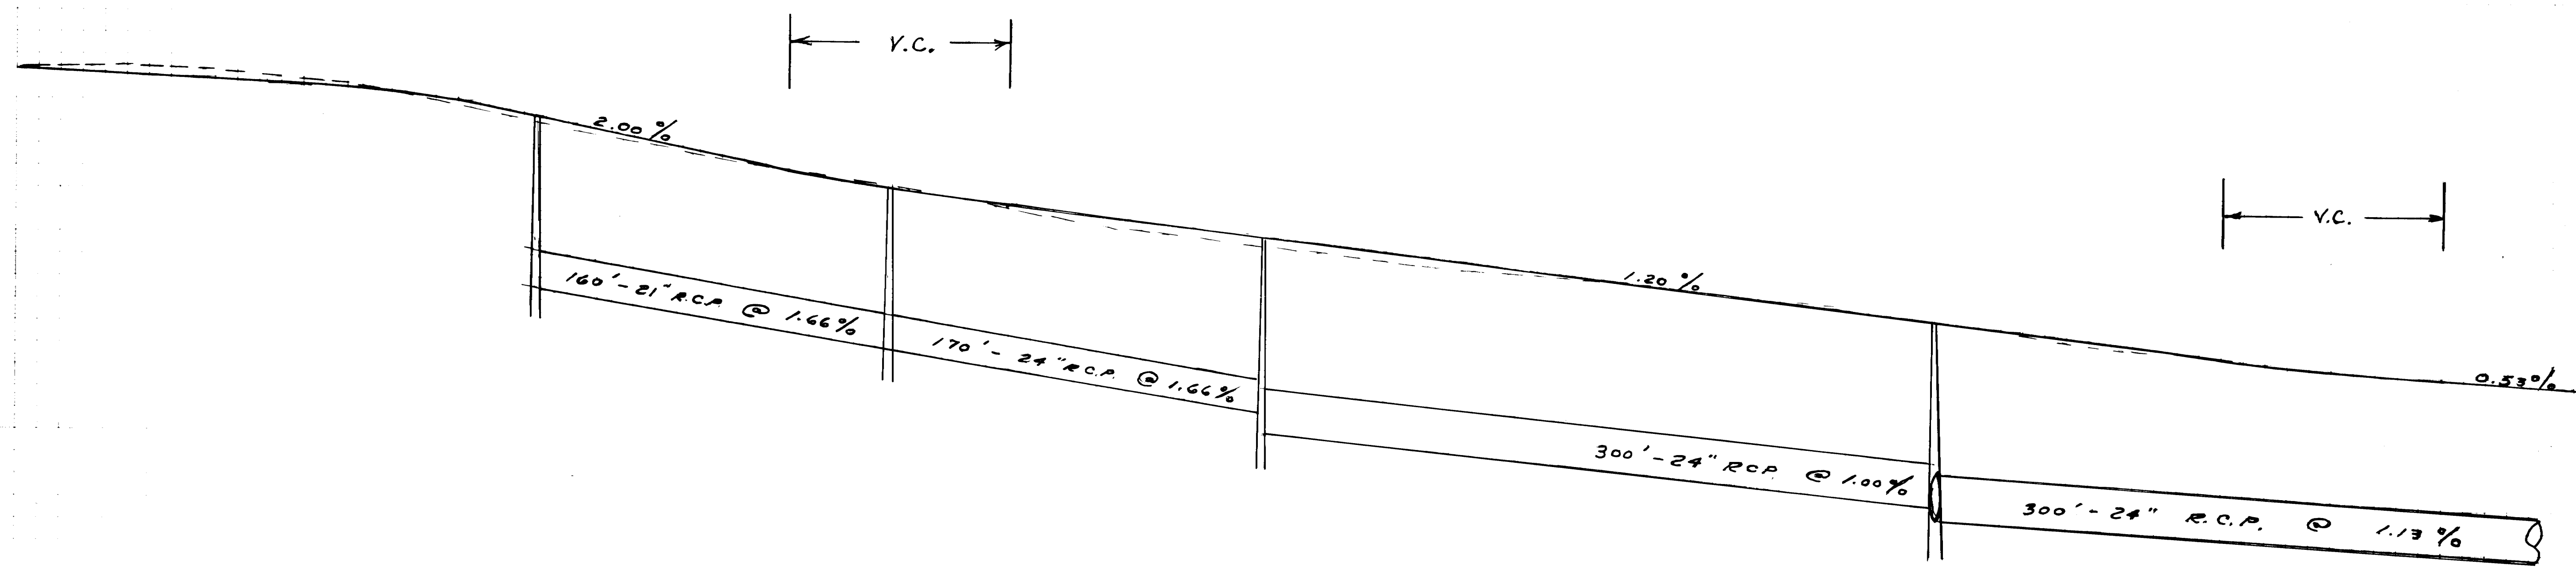

32 33 34 35 36 37 38 39 40 41 42 43

SD 234 D