


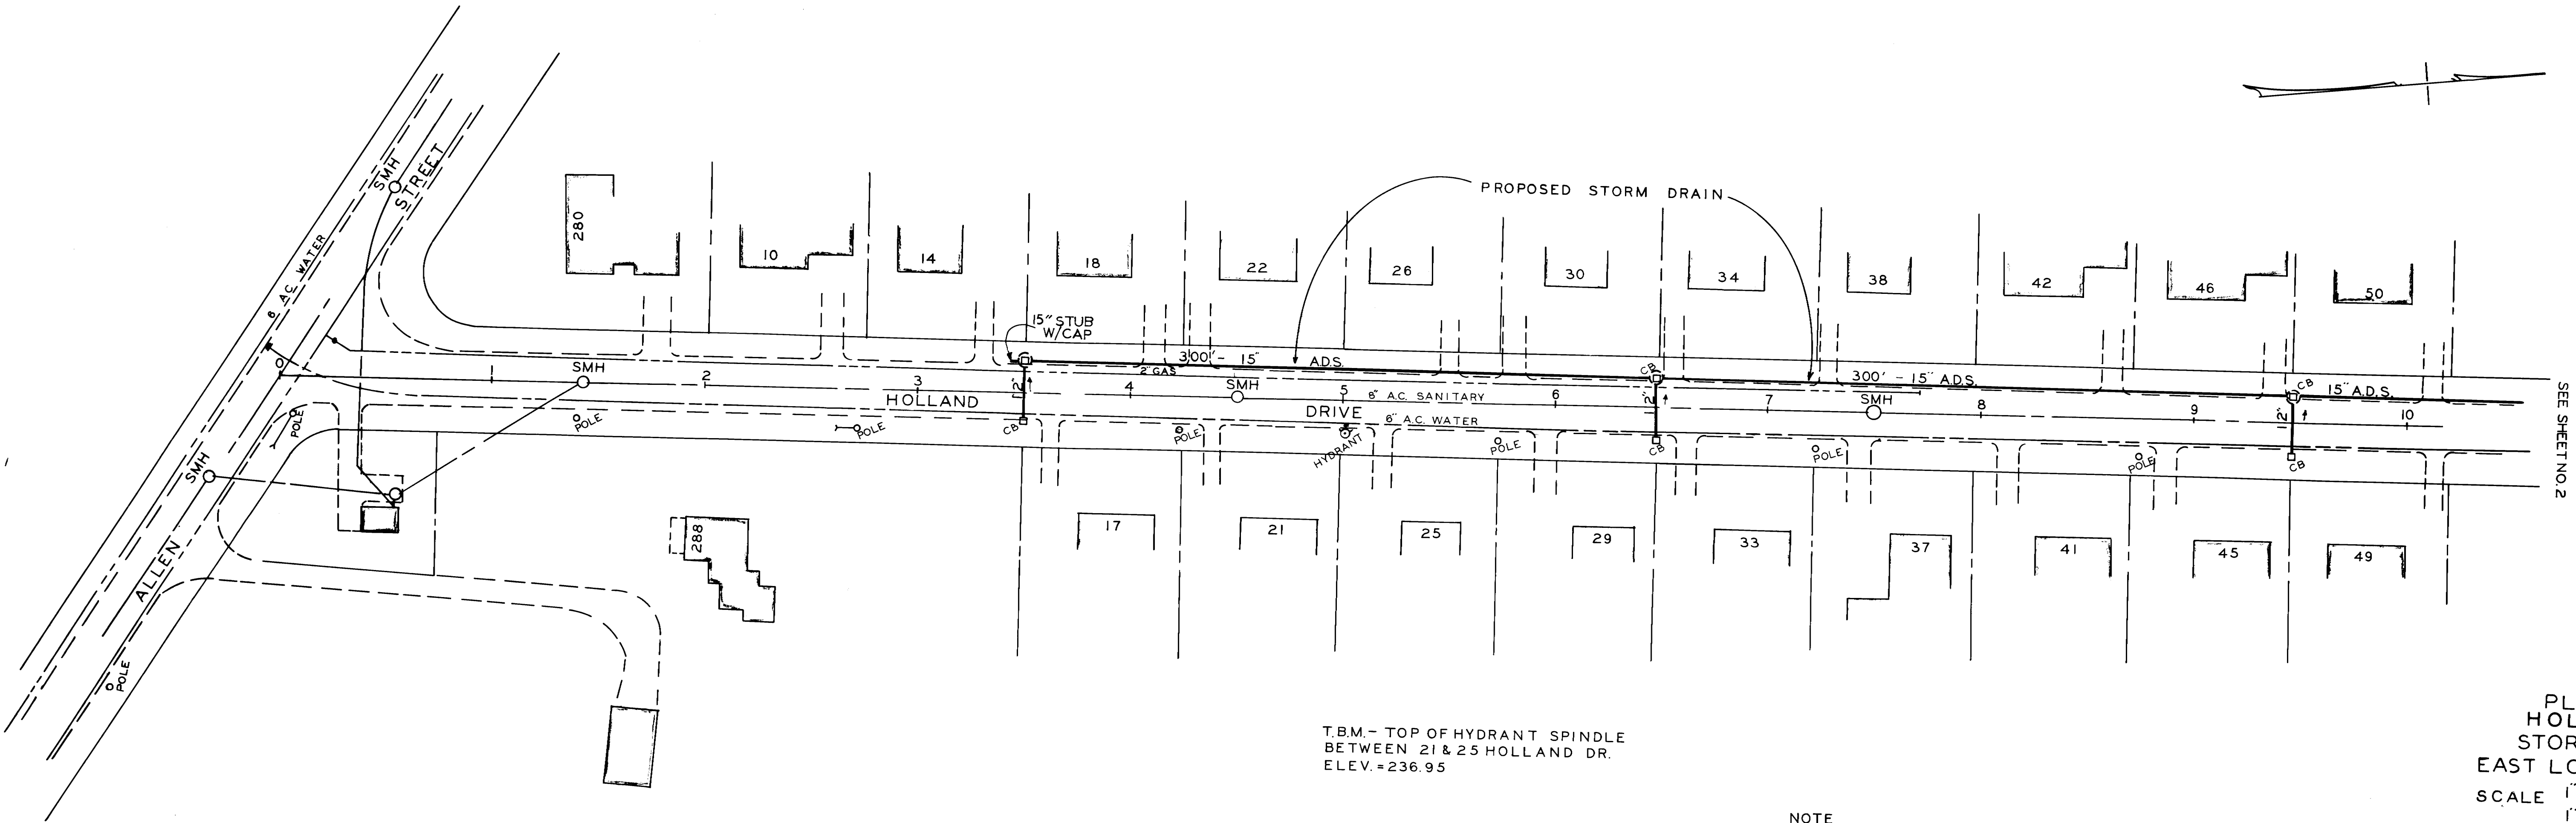


PLAN & PROFILE
 HOLLAND DRIVE
 STORM DRAIN
 EAST LONGMEADOW MA.
 SCALE 1" = 40 FT. HOR.
 1" = 4 FT. VERT.
 TIGHE & BOND, TOWN ENGINEERS
 WESTFIELD, MA
 DEC., 1988

NOTE:
 LOCATE ALL HOUSE SERVICES BEFORE EXCAVATION

NOTE
 INSTALL ROUND 6" DIA. GALLEY AT
 C.B. LOCATIONS ON WEST SIDE WITH
 1' WIDE AREA OF 3/4" STONE AROUND
 STRUCTURE.

15" ADS - CLASS N-12 PERFORATED

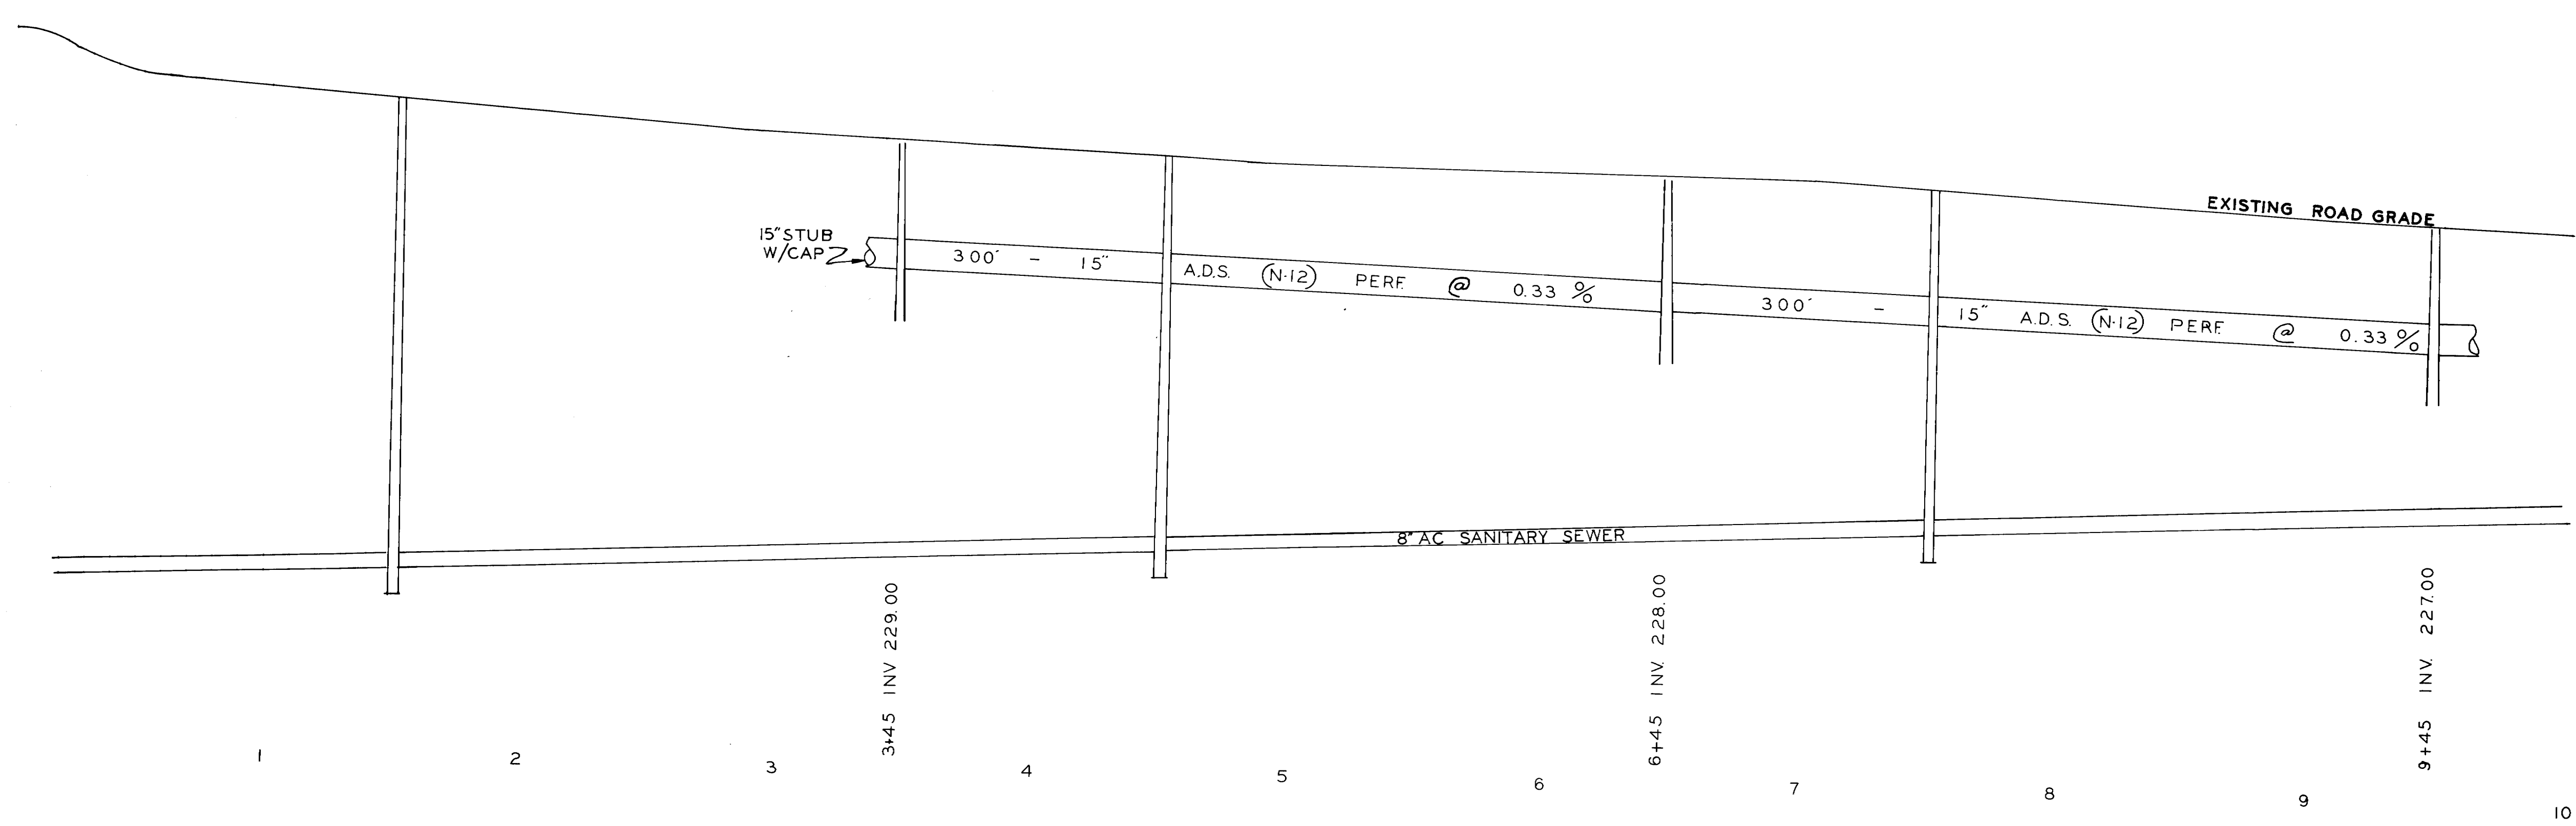

240
 230
 220
 210

SD-237A