


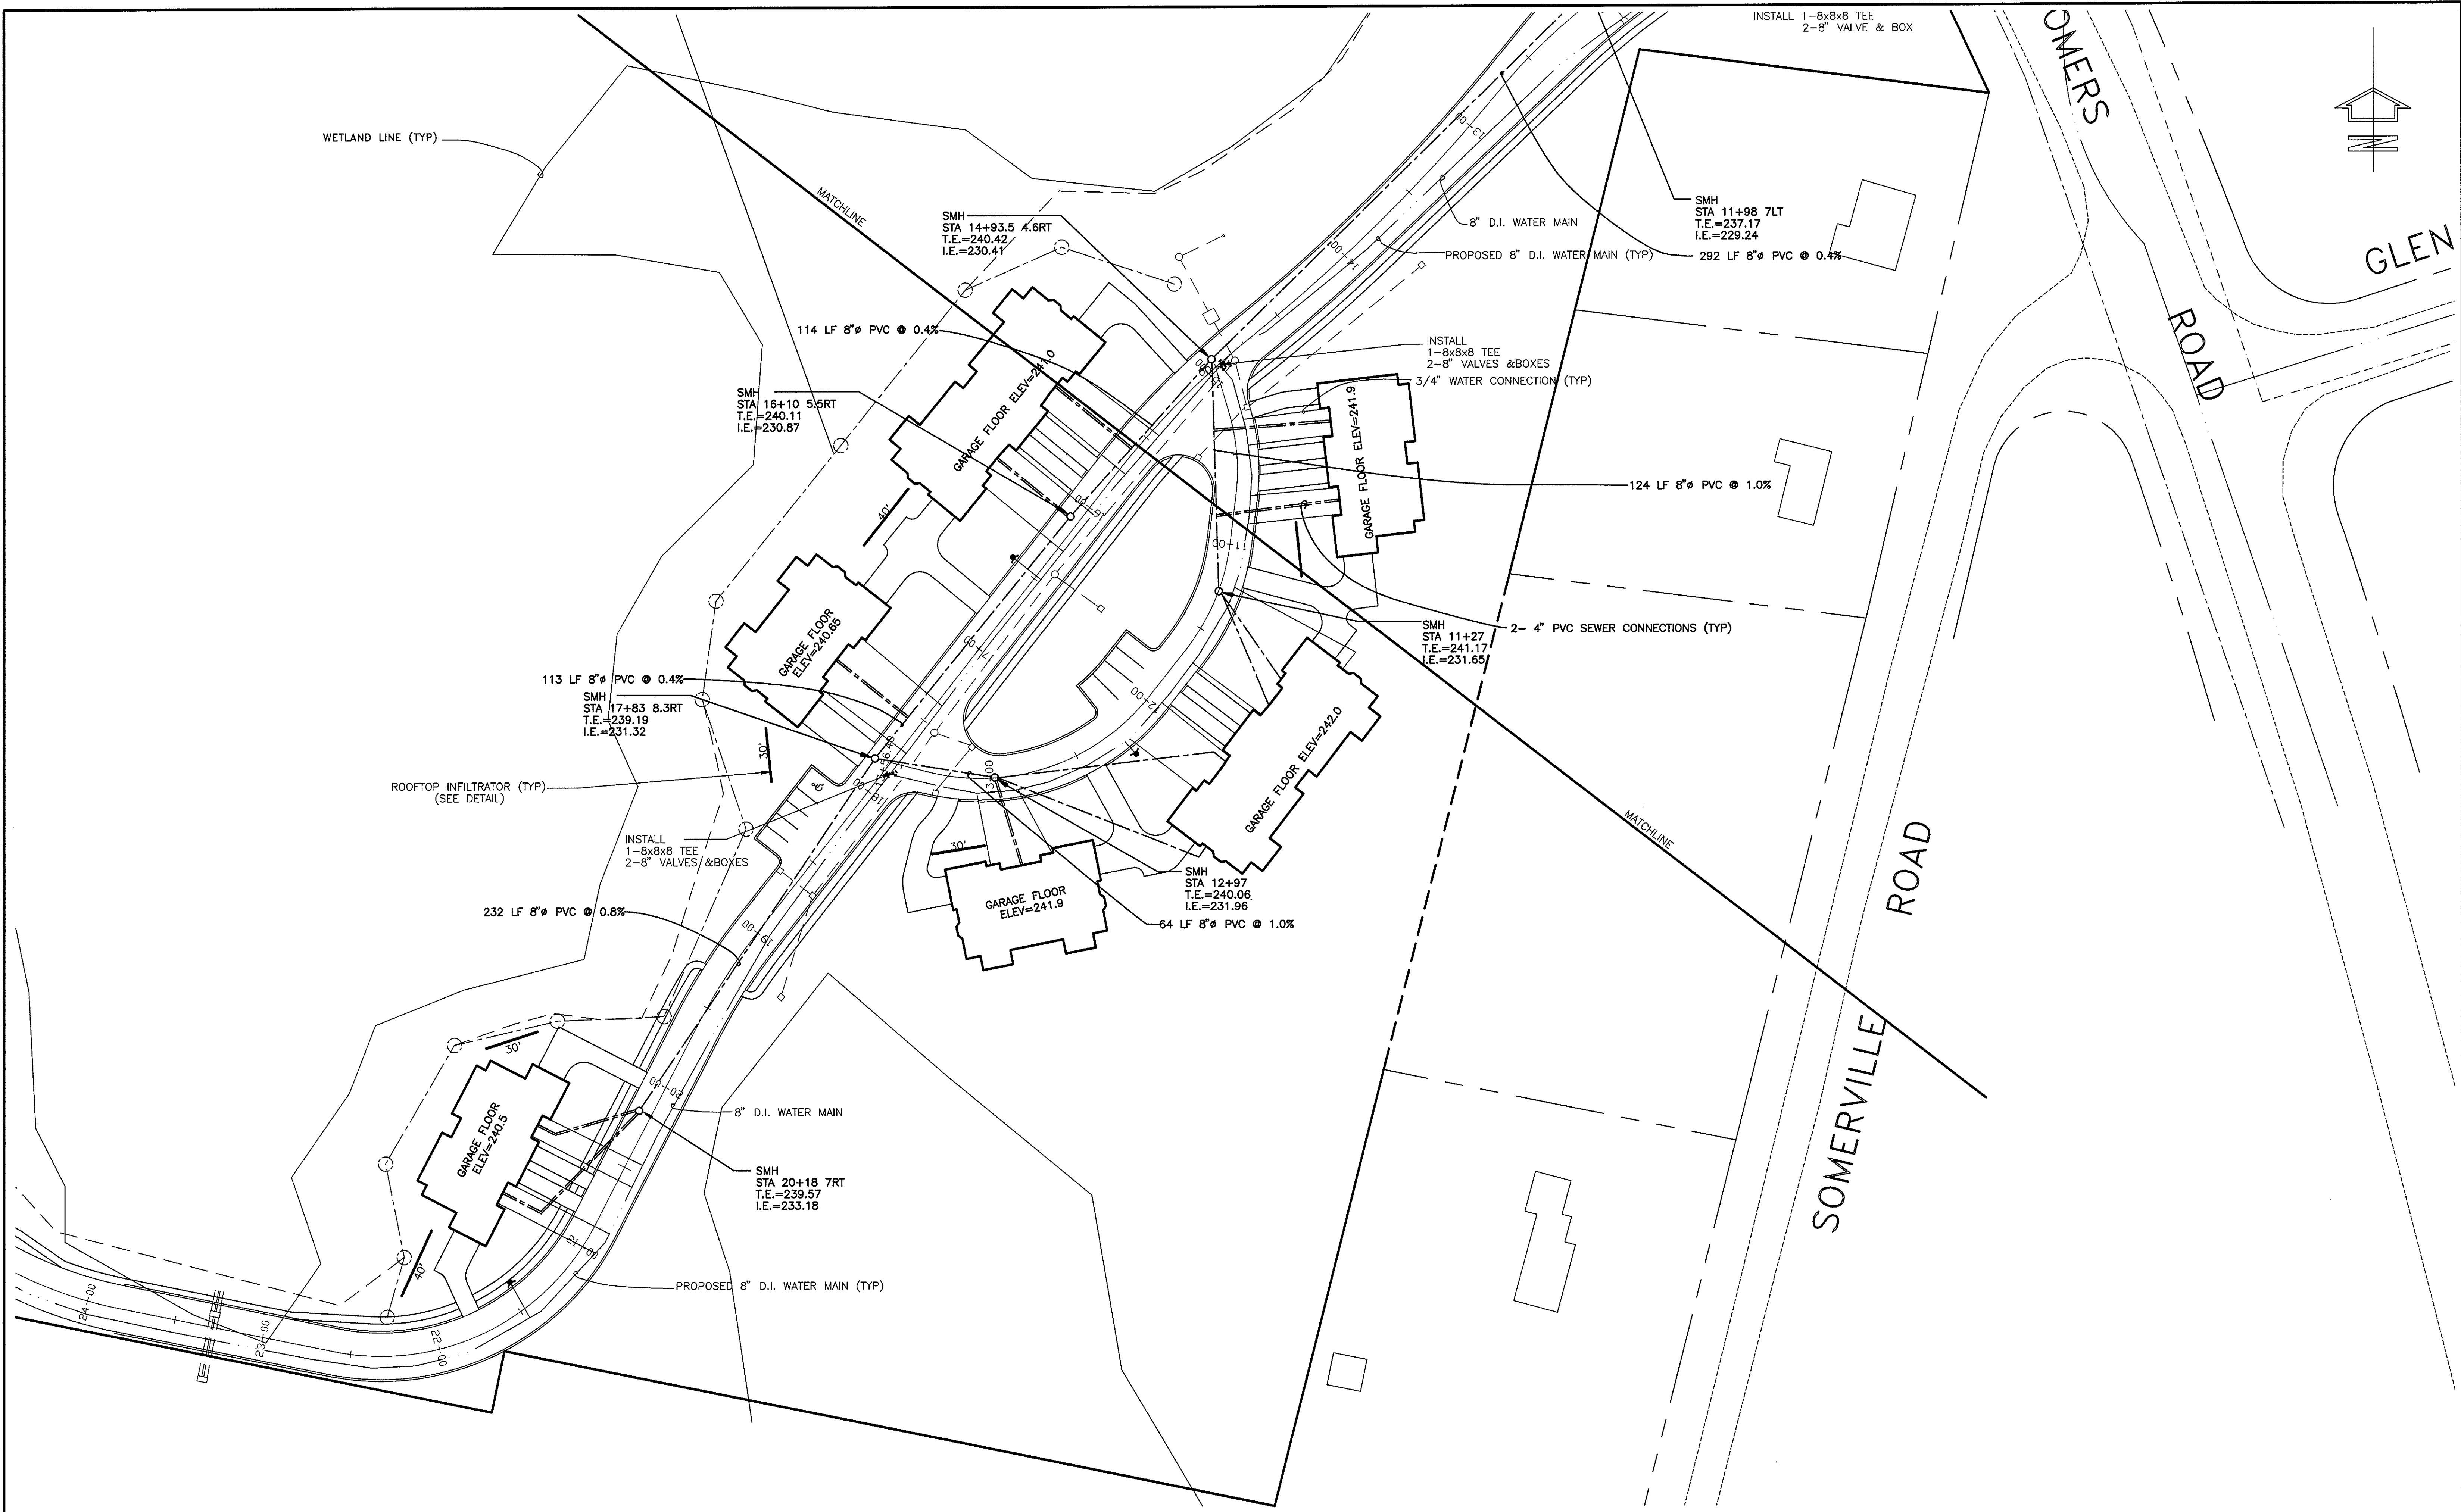

PAINE & COMPANY PROJECT LANDSCAPE ARCHITECT 105 Elm Street Westfield, MA 01086	PIONEER ENVIRONMENTAL, INC. PROJECT WETLAND SCIENTIST 215 North Main Street East Longmeadow, MA 01028	SMITH ASSOCIATES SURVEYORS, INC. PROJECT SURVEYOR 165 Shaker Road East Longmeadow, MA 01028		BAYSTATE ENVIRONMENTAL CONSULTANTS, INC. PROJECT CIVIL ENGINEER 296 North Main Street East Longmeadow, MA 01028						THE ELMS	PROJECT NO. 95-1214-1
											SCALE 1" = 40'
											DATE SEPT. 1997
											DRAWING NO.
											4 OF 9 SHEETS
						NO.		REVISION		BY	ROUTE 83 DEVELOPMENT CORPORATION East Longmeadow, Massachusetts
						DATE					
						SHEET TITLE					