


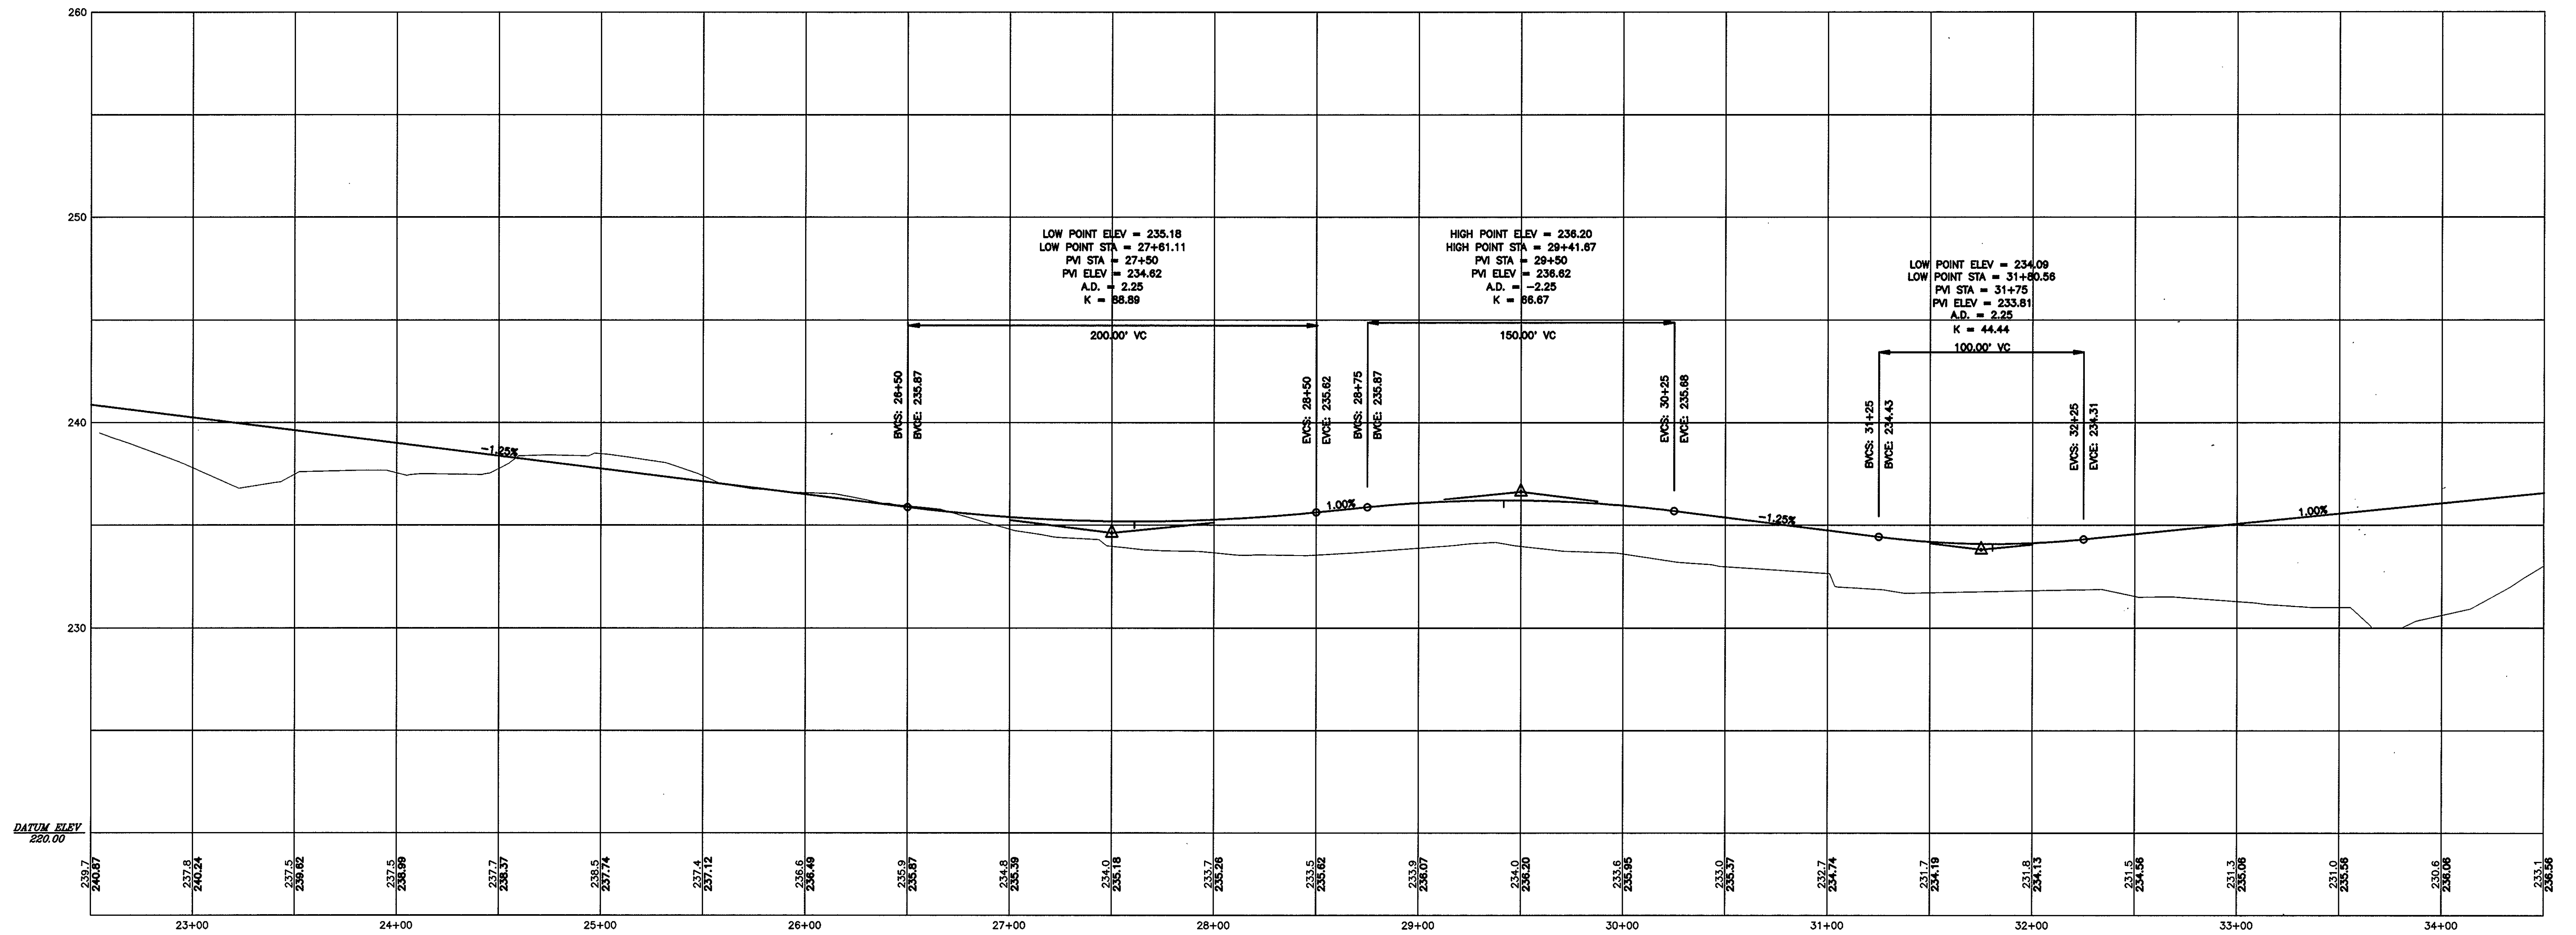

PAINE & COMPANY
 PROJECT LANDSCAPE ARCHITECT
 105 Elm Street
 Westfield, MA 01086

PIONEER ENVIRONMENTAL, INC.
 PROJECT WETLAND SCIENTIST
 215 North Main Street
 East Longmeadow, MA 01028

SMITH ASSOCIATES SURVEYORS, INC.
 PROJECT SURVEYOR
 165 Shaker Road
 East Longmeadow, MA 01028

BAYSTATE ENVIRONMENTAL CONSULTANTS, INC.
 PROJECT CIVIL ENGINEER
 296 North Main Street
 East Longmeadow, MA 01028

NO.	DATE	REVISION	BY

MAIN ROAD PROFILE

THE ELMS
ROUTE 83 DEVELOPMENT CORPORATION
 East Longmeadow, Massachusetts

PROJECT NO. 95-1214-2
 SCALE 1"=40'
 DATE OCTOBER 1998
 DRAWING NO. 3 OF 8 SHTS
 LAYOUT-2.DWG