
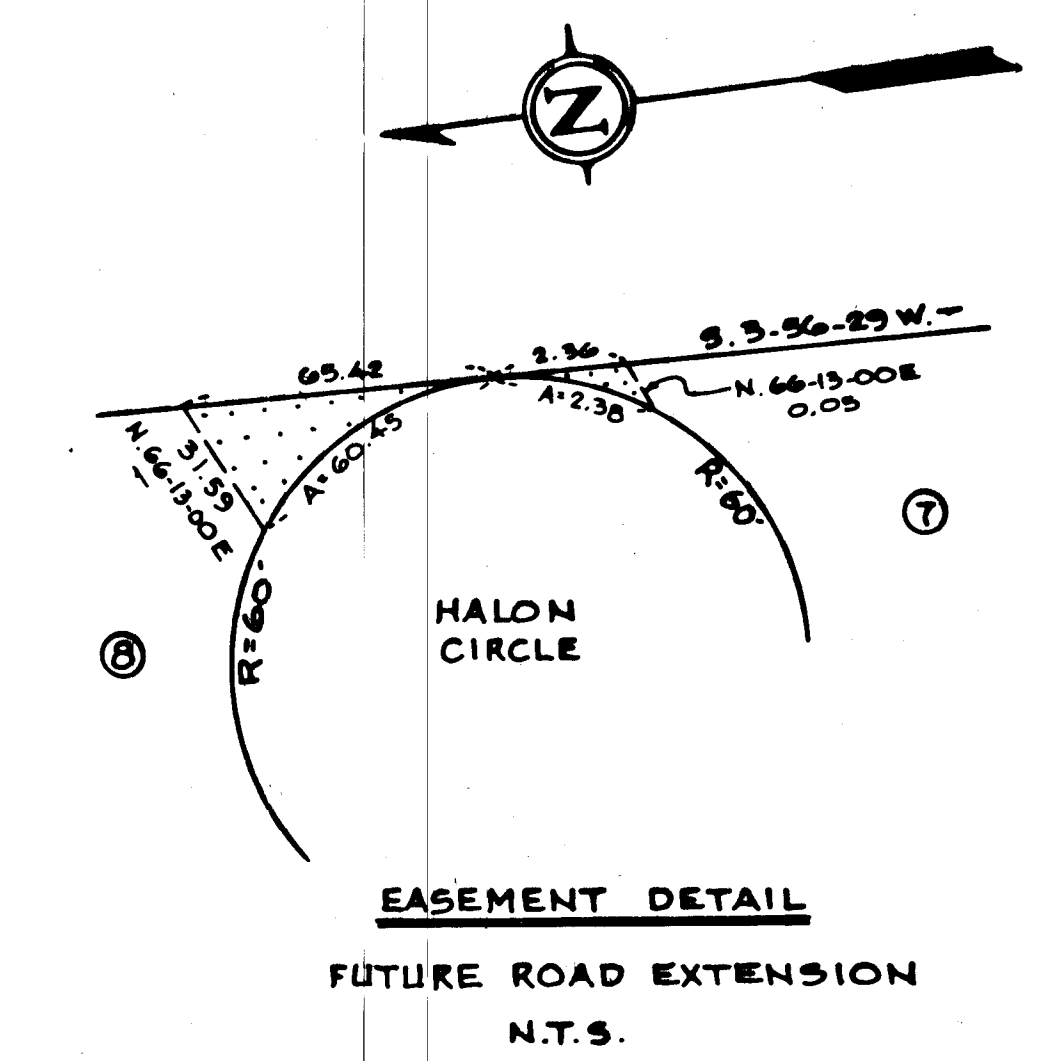


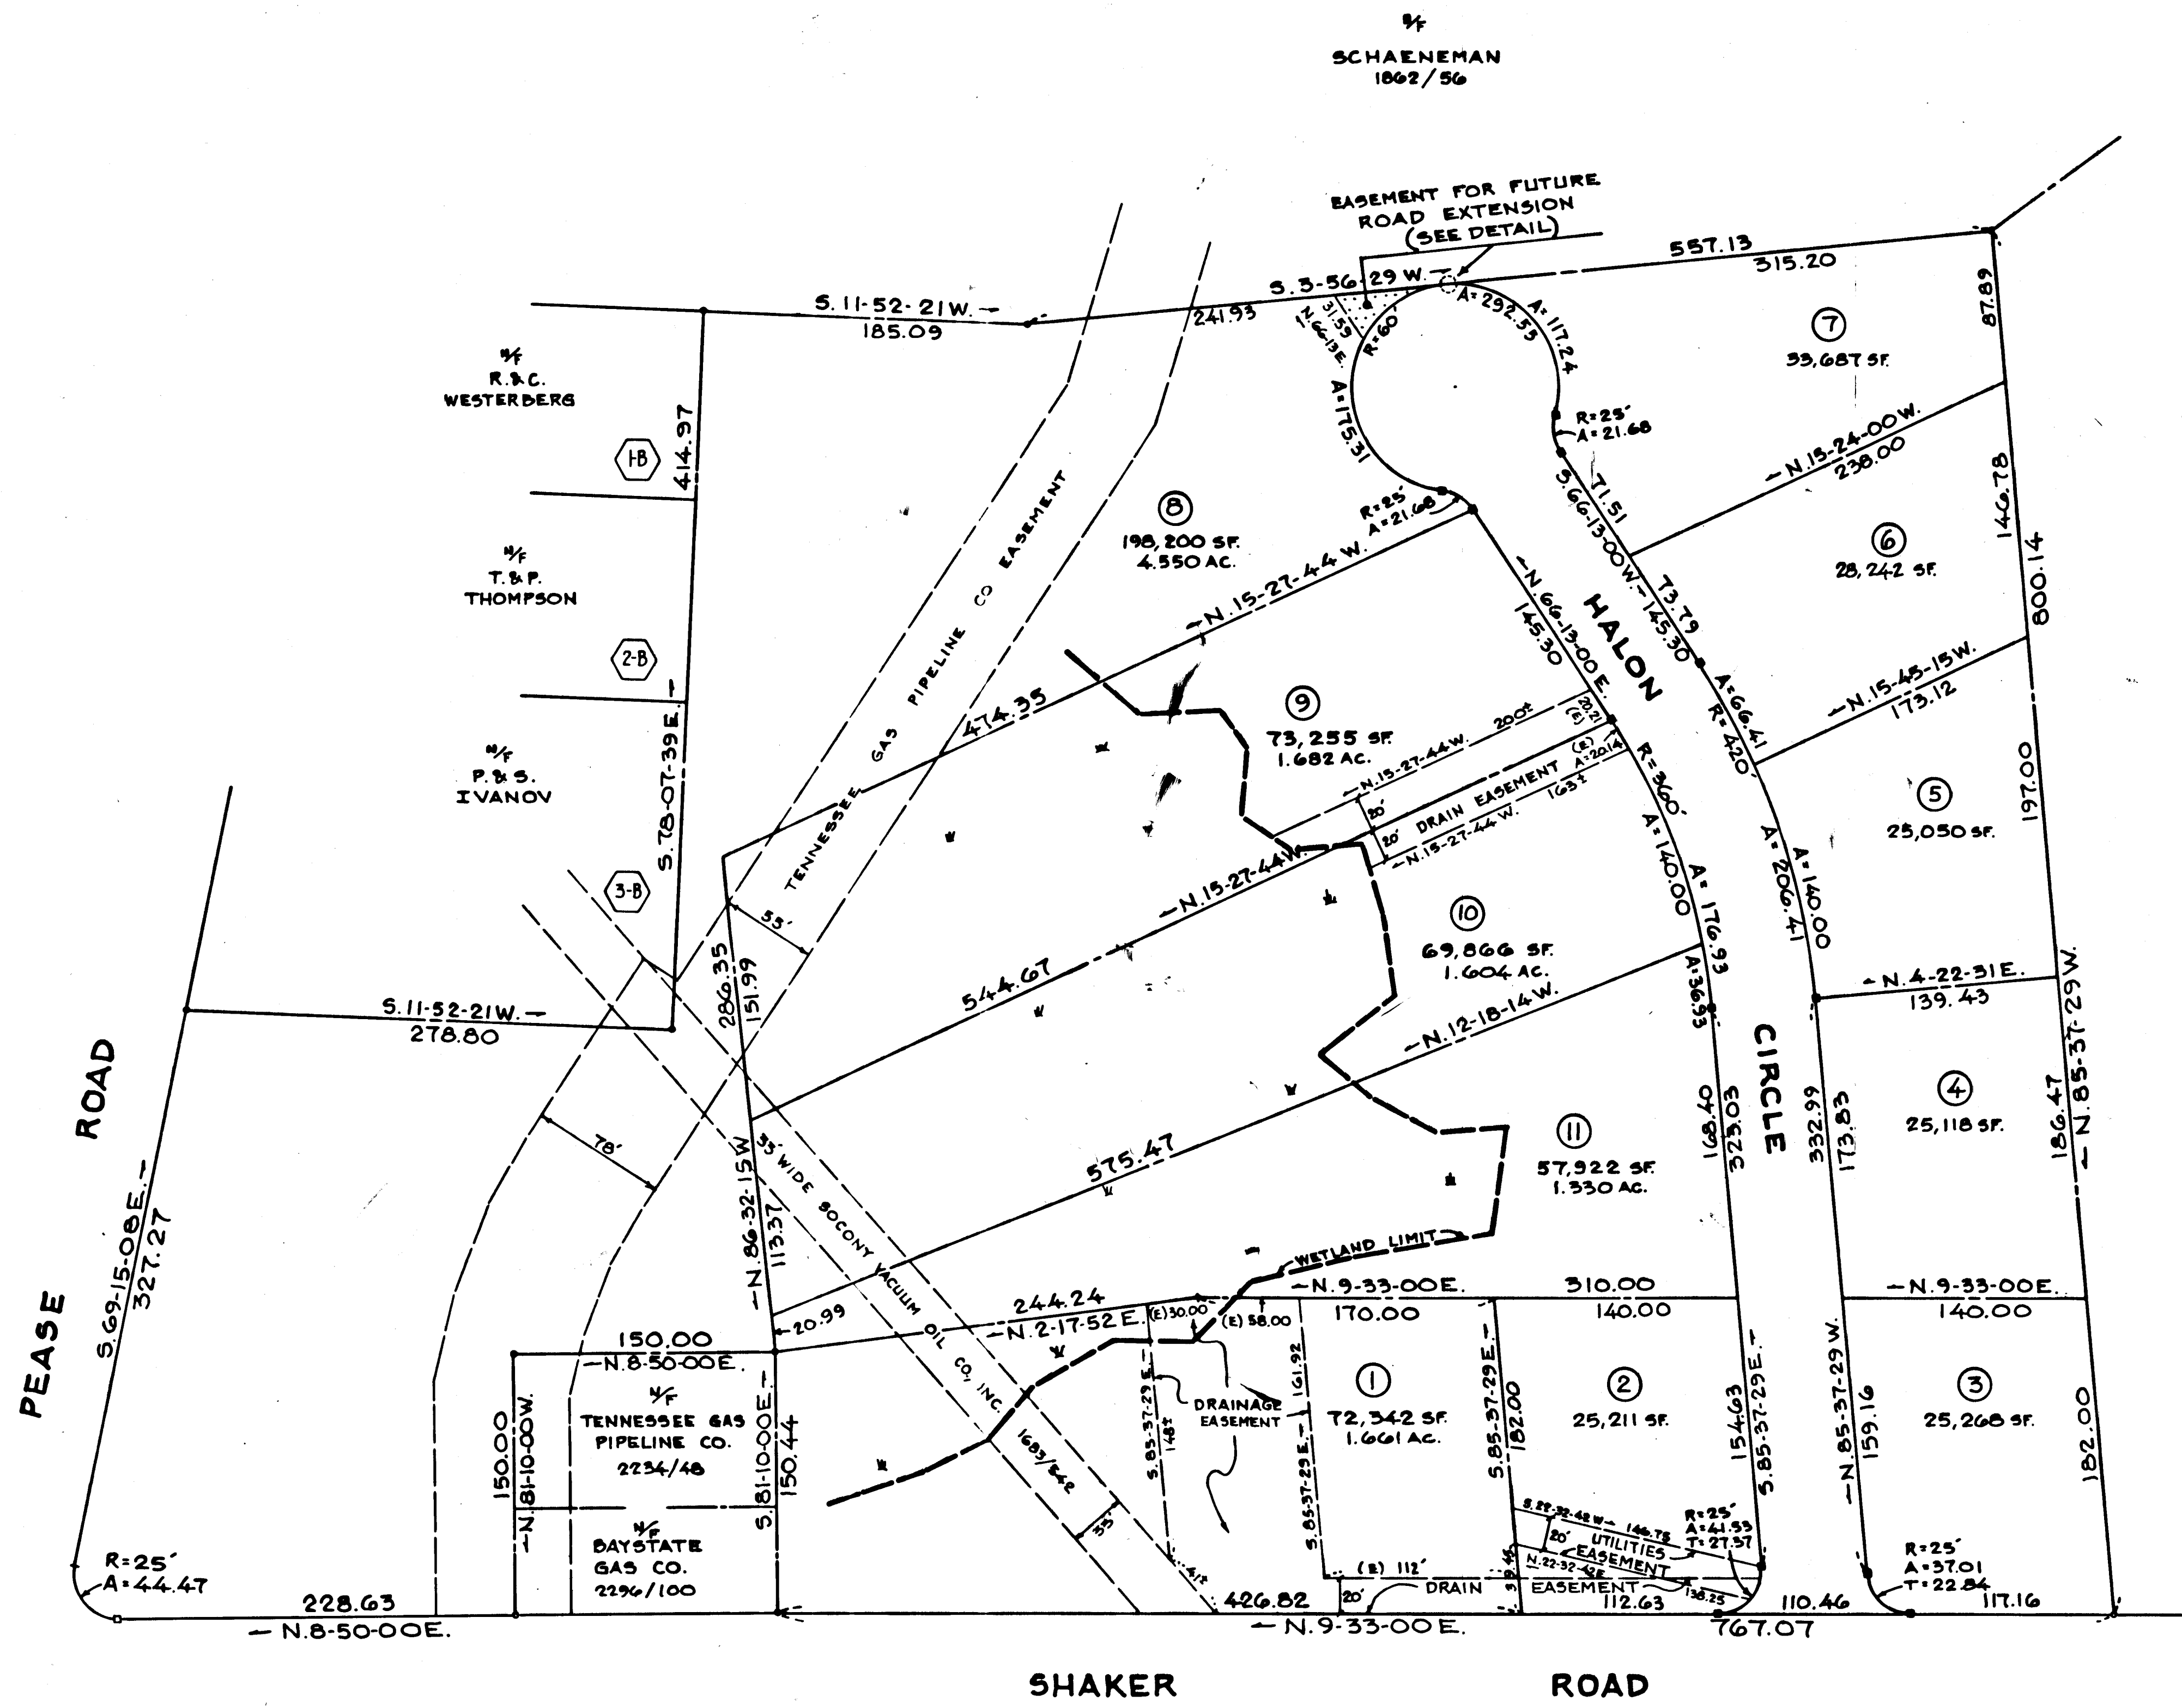

DEFINITIVE
STREET & LOT LAYOUT
"HALON ESTATES"
HALON CIRCLE
EAST LONGMEADOW, MASS.
OWNED BY
J.P. RENTALS INC.


WE HAVE CONFORMED WITH THE RULES & REGULATIONS
OF THE REGISTRY OF DEEDS IN PREPARING THIS PLAN.

PAUL S. SMITH - SMITH ASSOCIATES SURVEYORS, INC.

EAST LONGMEADOW PLANNING BOARD	
APPLICATION FILED	JANUARY 27, 2004
HEARING DATE	MARCH 23, 2004
RD. OF HEALTH APPR.	FEBRUARY 18, 2004
PLAN APPROVED	MARCH 23, 2004
PLAN ENDORSED	5/4/04

I HEREBY CERTIFY THAT NO NOTICE OF APPEAL WAS
RECEIVED DURING THE TWENTY (20) DAYS NEXT AFTER
RECEIPT AND RECORDING OF NOTICE FROM THE
PLANNING BOARD OF THE APPROVAL OF THIS PLAN

DATE: 5/6/04 *Theresa P. Flanagan*
TOWN CLERK

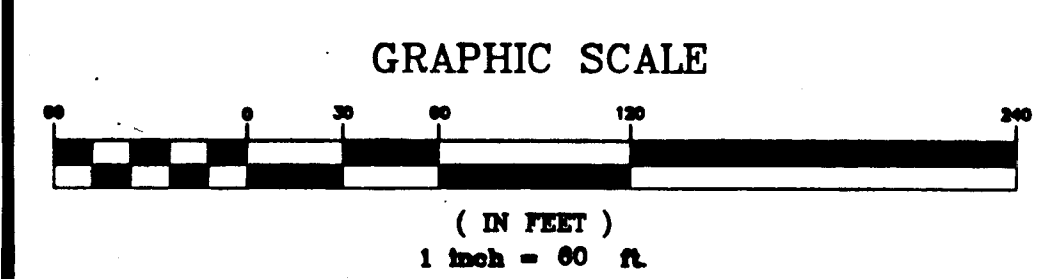

REVISED 3-08-04 REV. DRAINAGE EASEMENT (LOT 1) 4-14-04

SCALE: 60 FT/IN.	DATE: JANUARY 2004
------------------	--------------------

**SMITH ASSOCIATES
SURVEYORS, INC.**
185 SHAKER RD., EAST LONGMEADOW, MASS. 01028

REGISTRY USE

*Book 339
Pg 20*

