
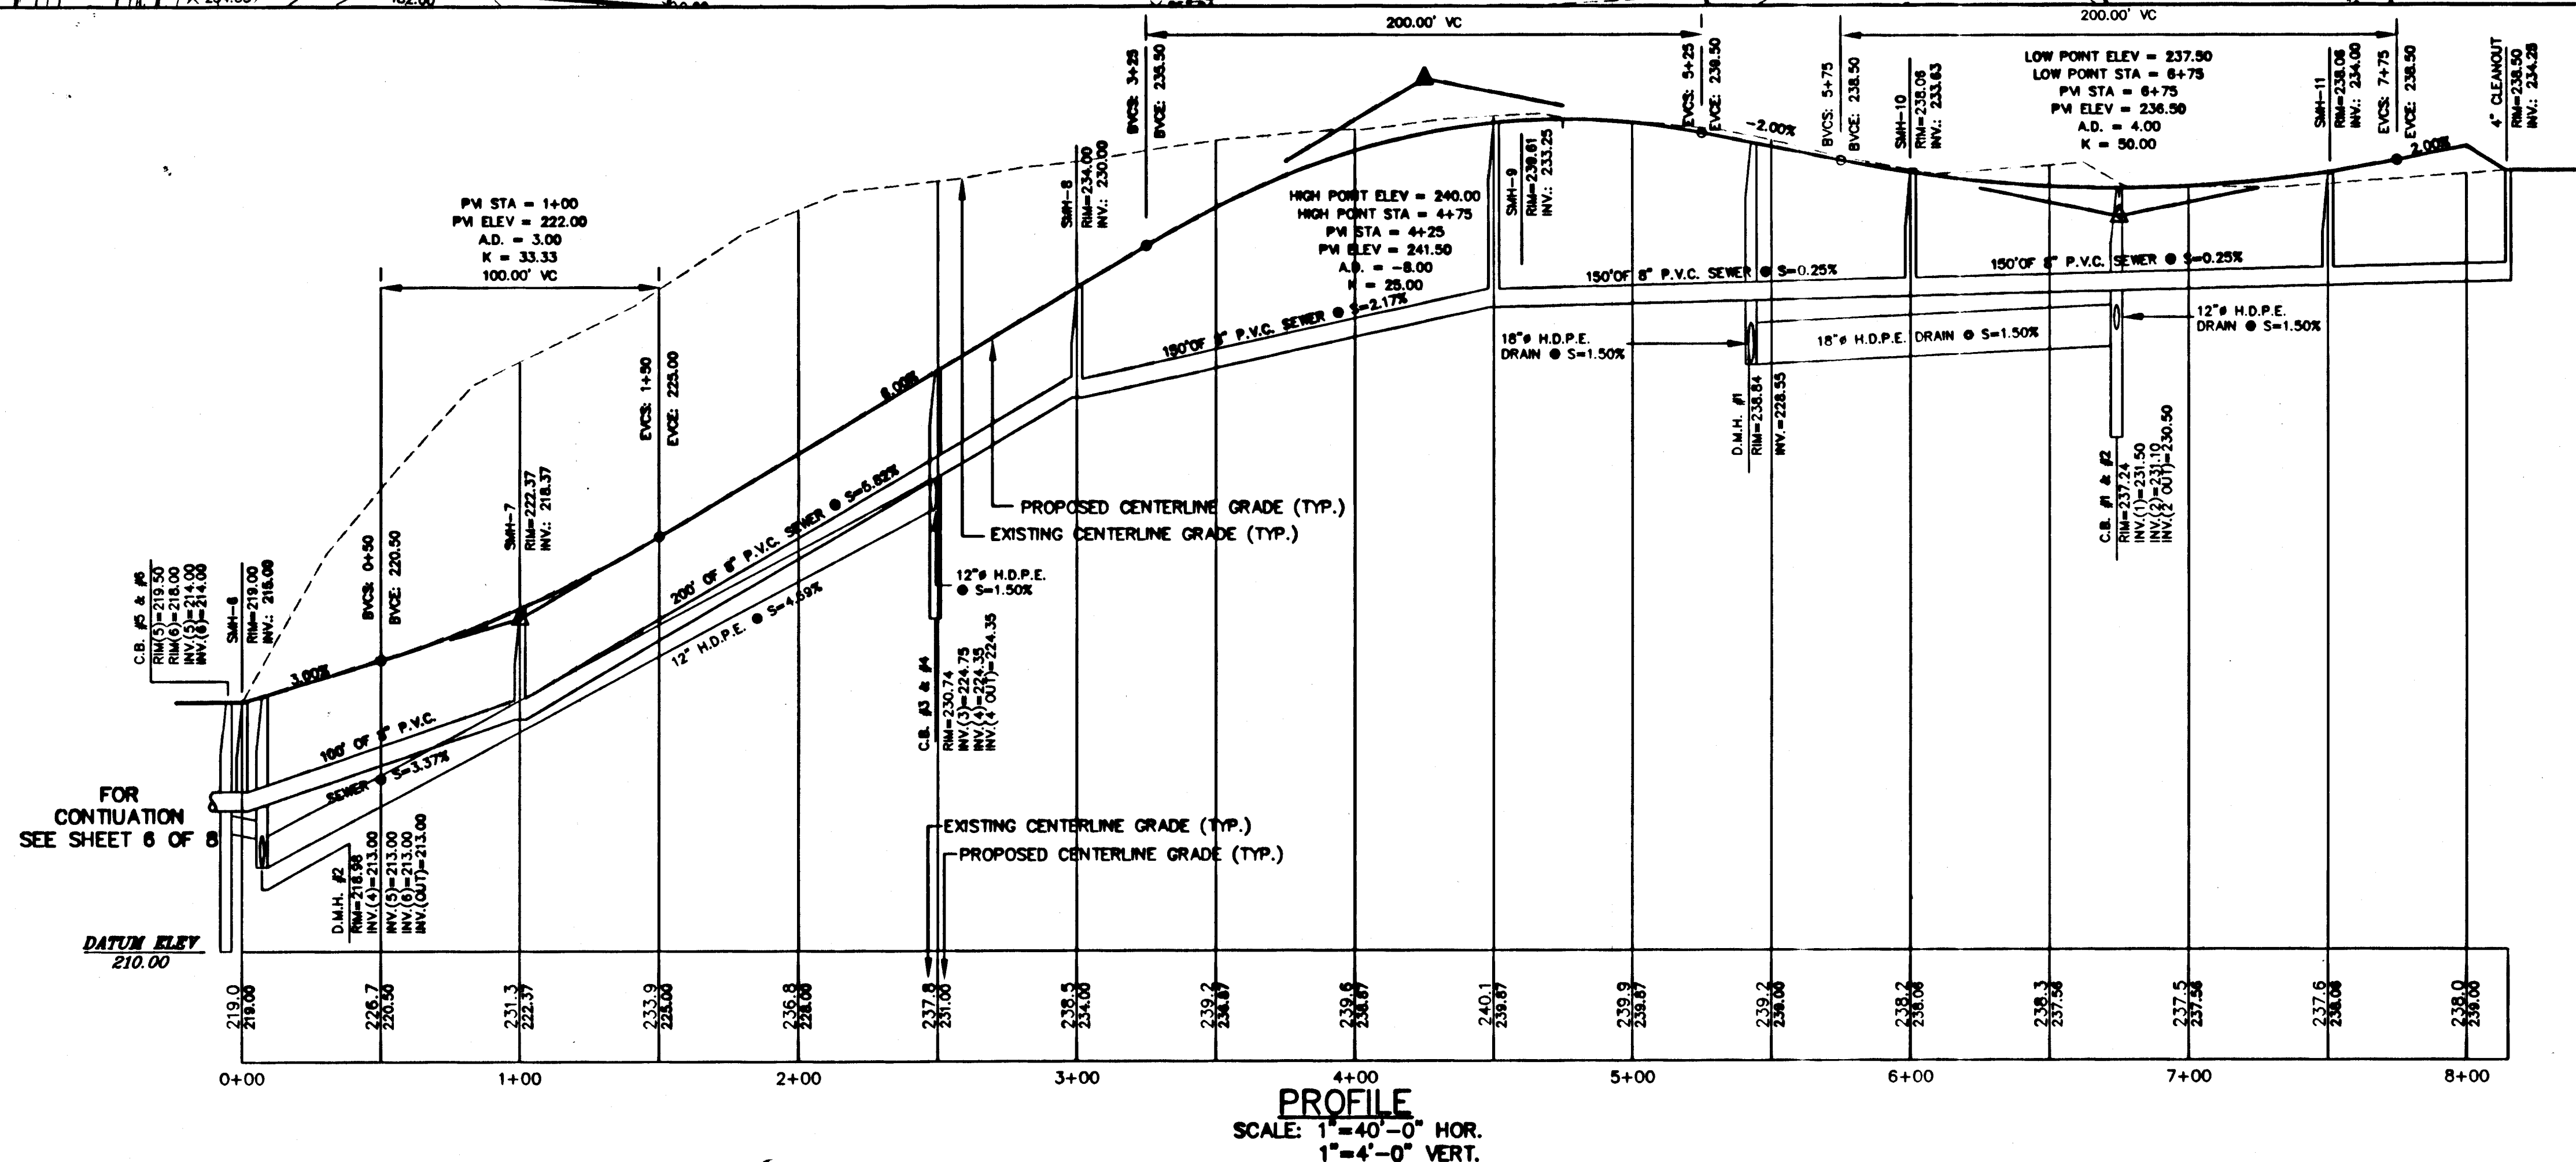


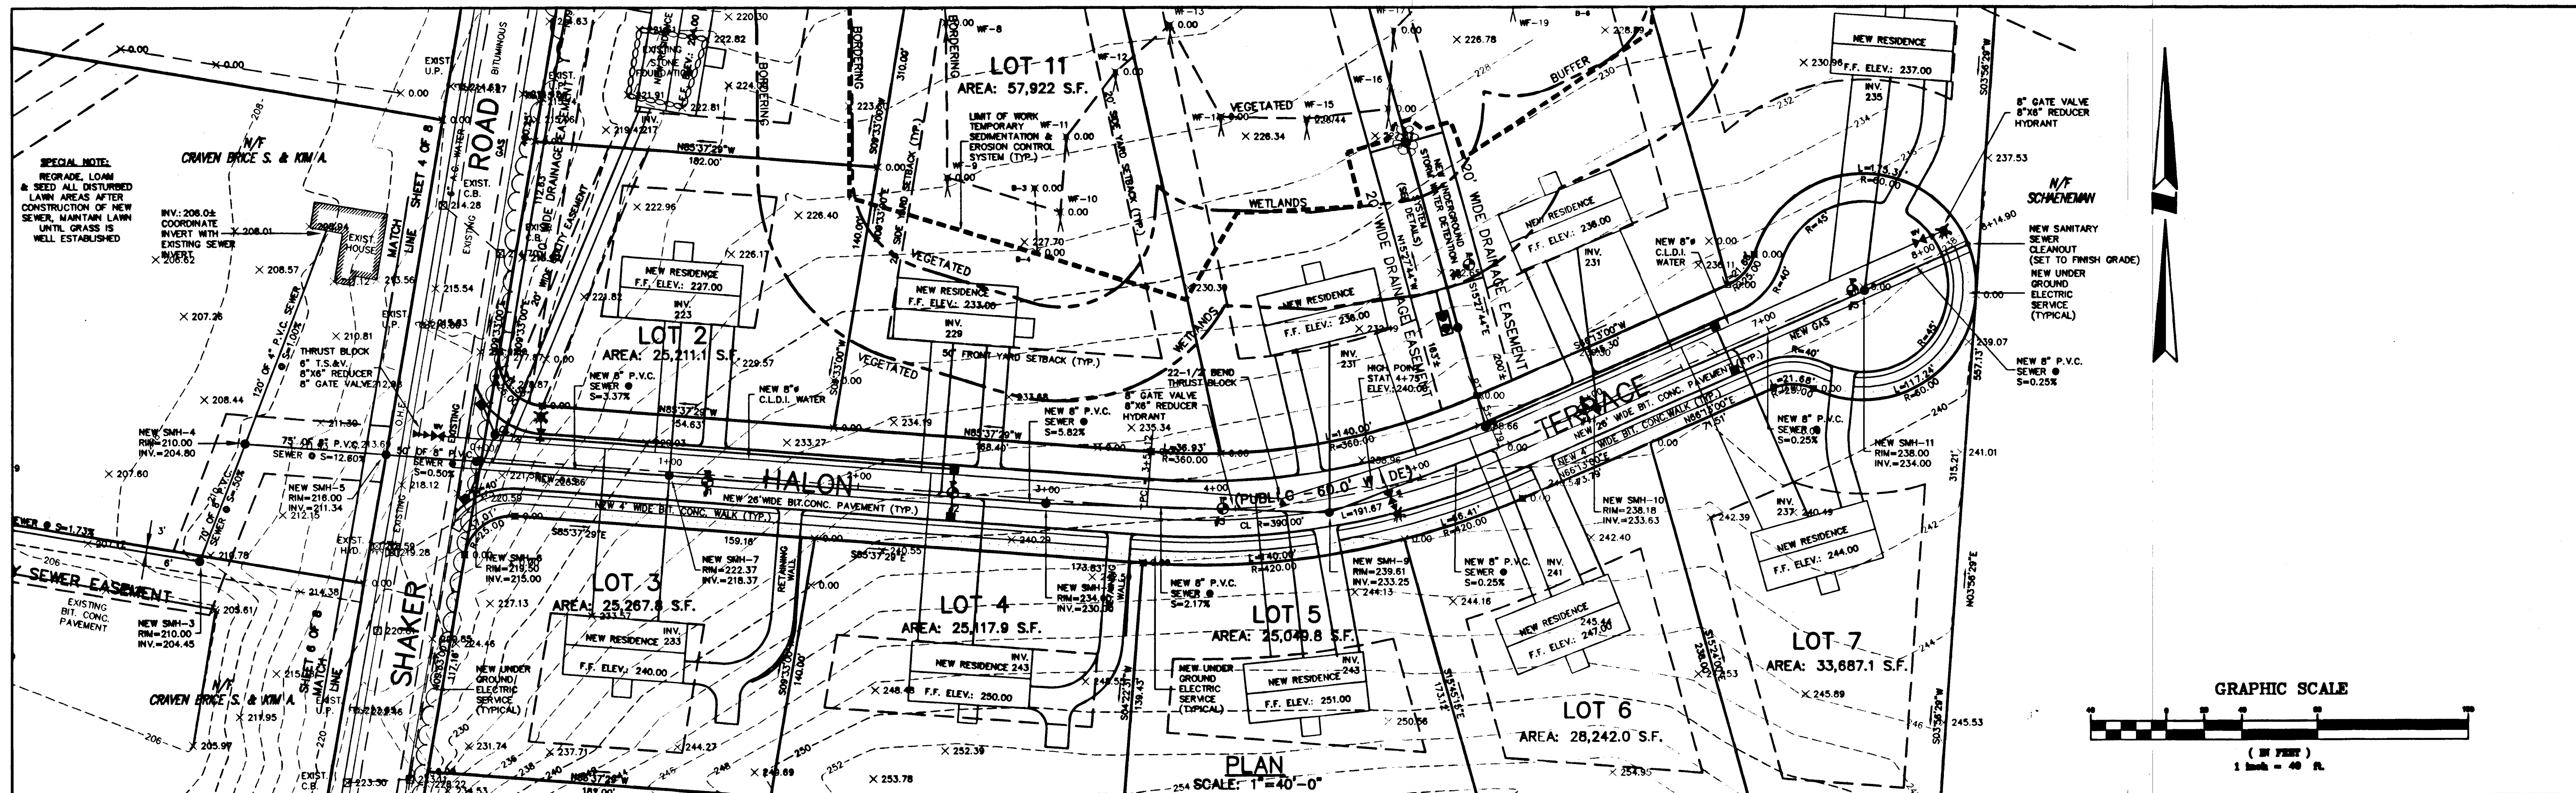


DRAWN BY: T.F.N.
DATE: 1/15/04
FILE: E:\PROJECTS\2003.01\PAANDP1
JOB NO.: 2003.01
CONTACT: PETER SARES

REVISIONS		
SYMBOL	DATE	DESCRIPTION
△	3/15/04	REVISED IN ACCORDANCE WITH PLANNING BOARD COMMENTS OF 2/25/04
	3/30/04	REVISED IN ACCORDANCE WITH PIONEER ENVIRONMENTAL COMMENTS OF 3/26/04

PREPARED FOR:
MR. PETER SARES
1148 PARKER STREET
SPRINGFIELD, MA 01107
TEL: (413) 783-5123

PREPARED BY:
NICHOLSON ENGINEERING, INC.
100 FEDERAL STREET
BELCHERTOWN, MA 01007
TEL: (413) 323-0315
FAX: (413) 323-0315
E-MAIL: NEENGINEERS@aol.com

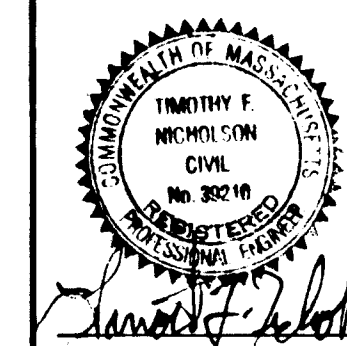

ROADWAY PLAN & PROFILE
DEFINITIVE SUBDIVISION PLAN
HALON ESTATES
EAST LONGMEADOW, MASSACHUSETTS

DATE: 1/15/04

SHEET 4 OF 8