
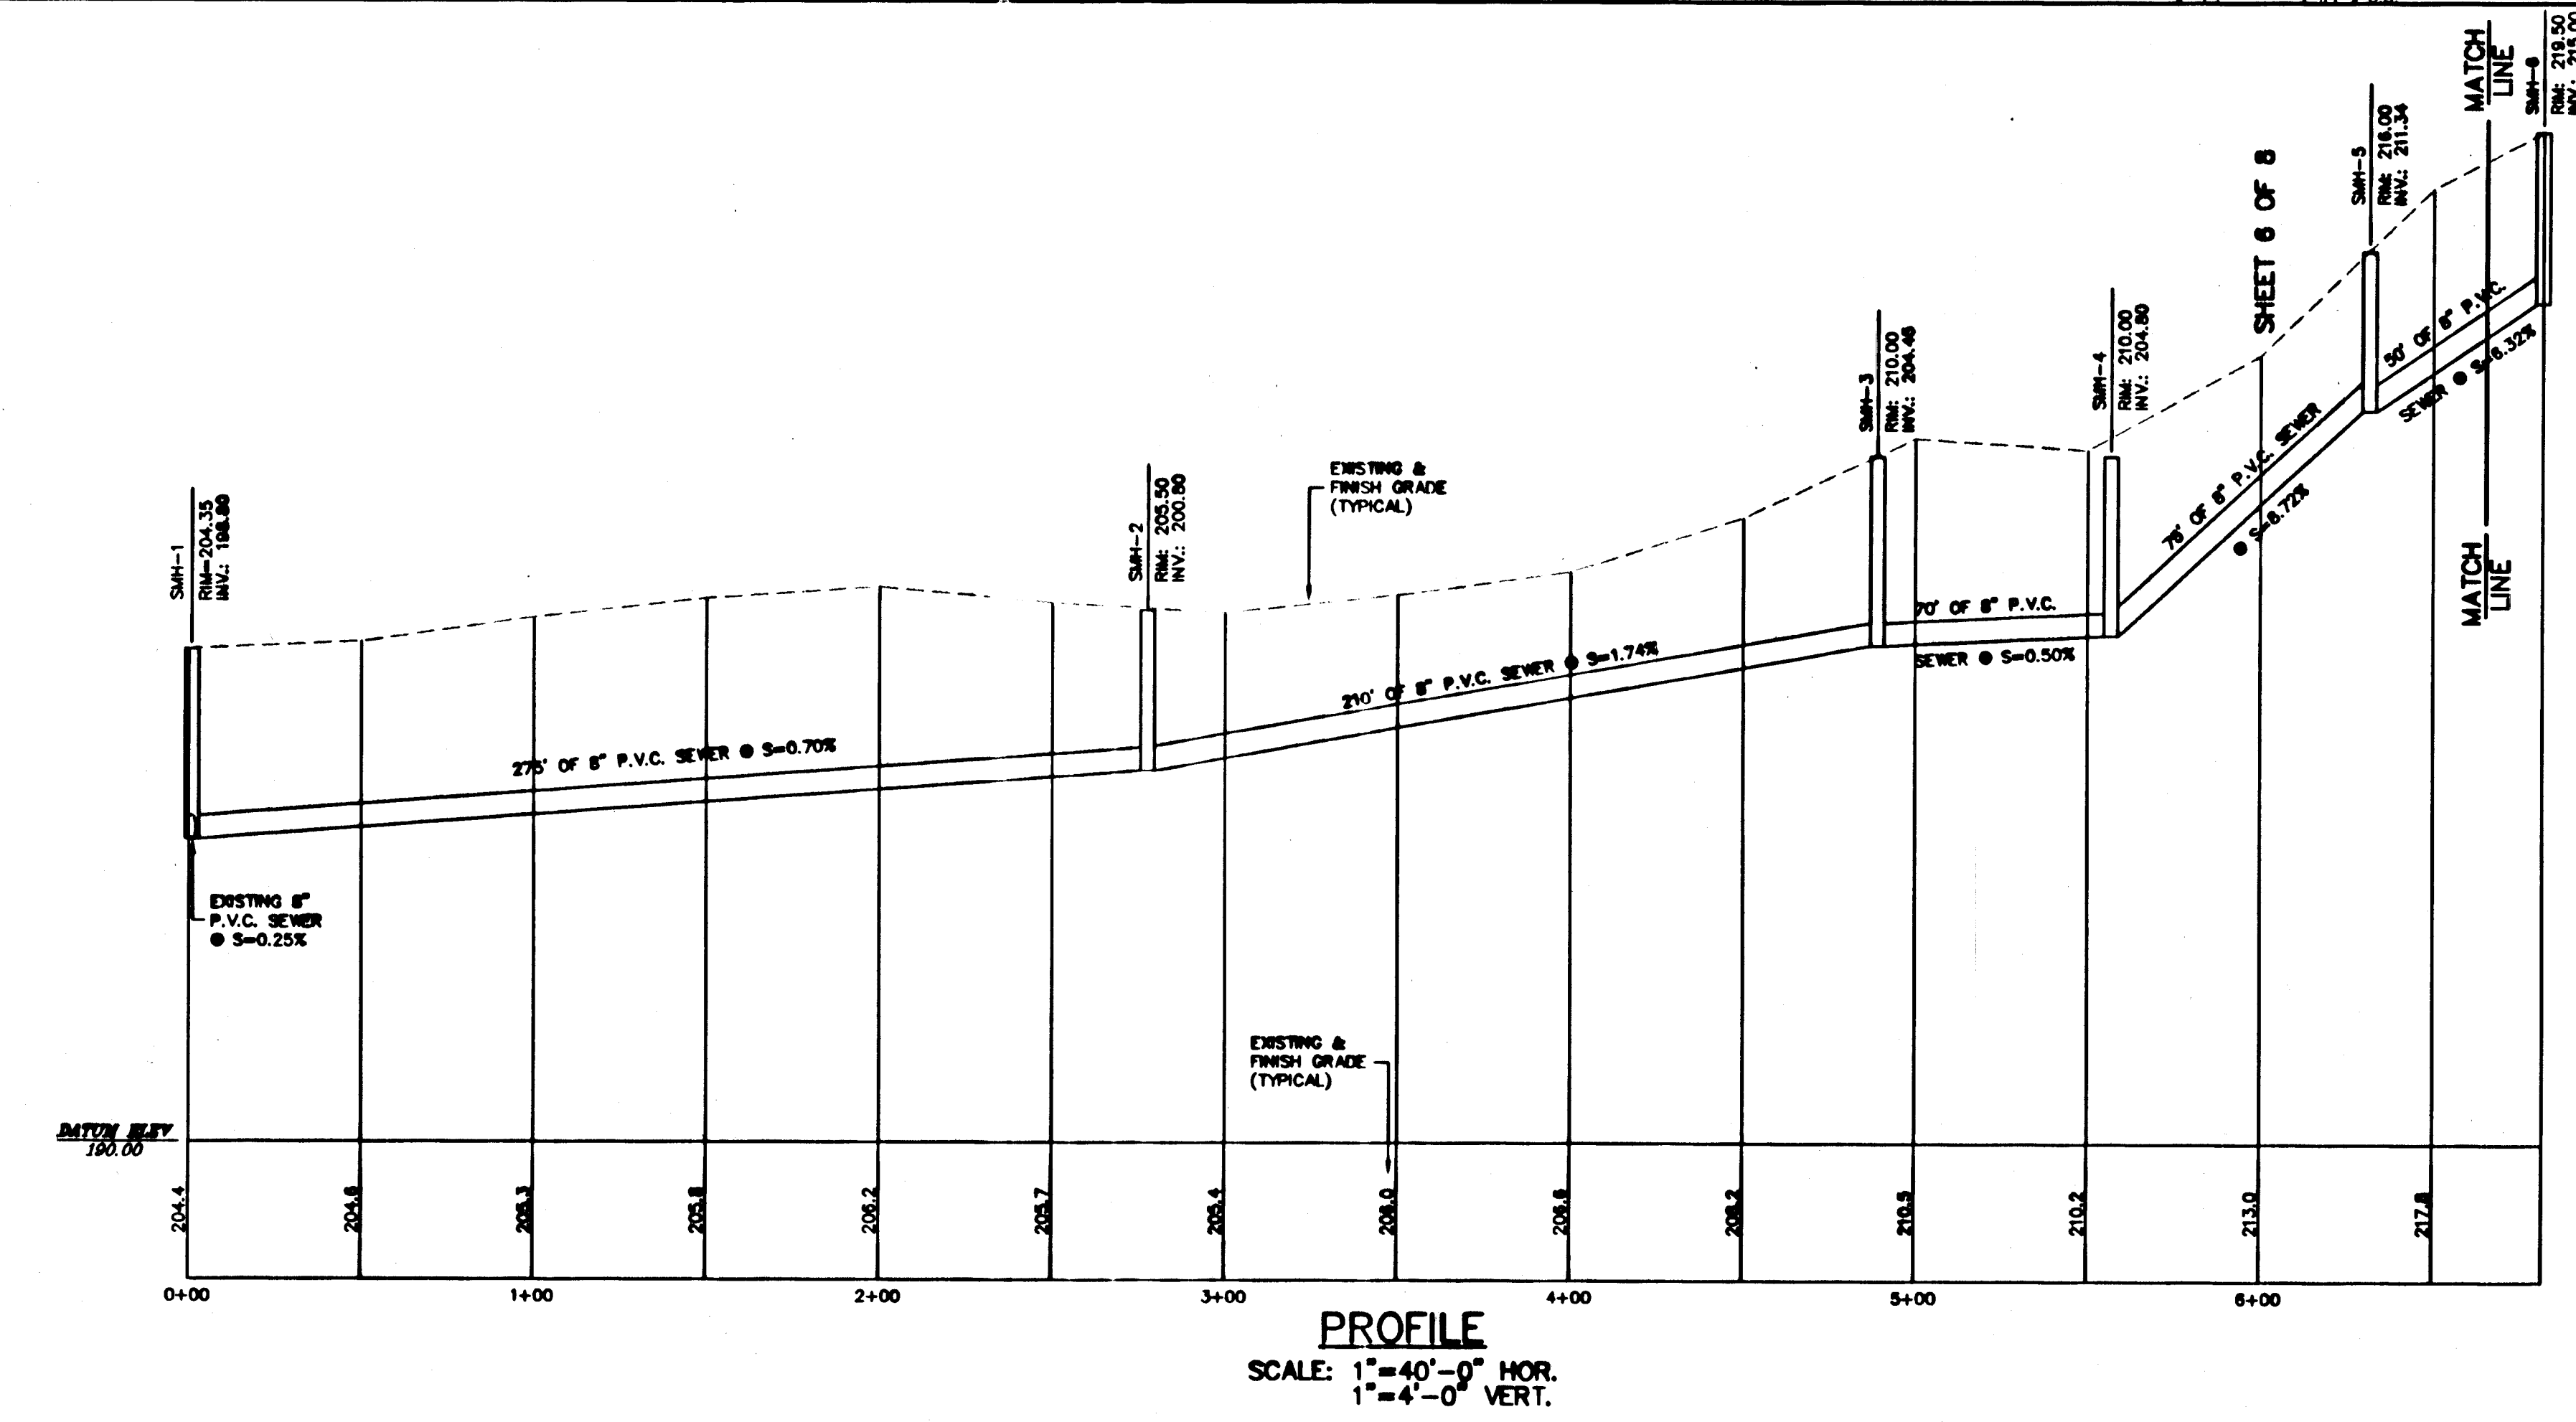


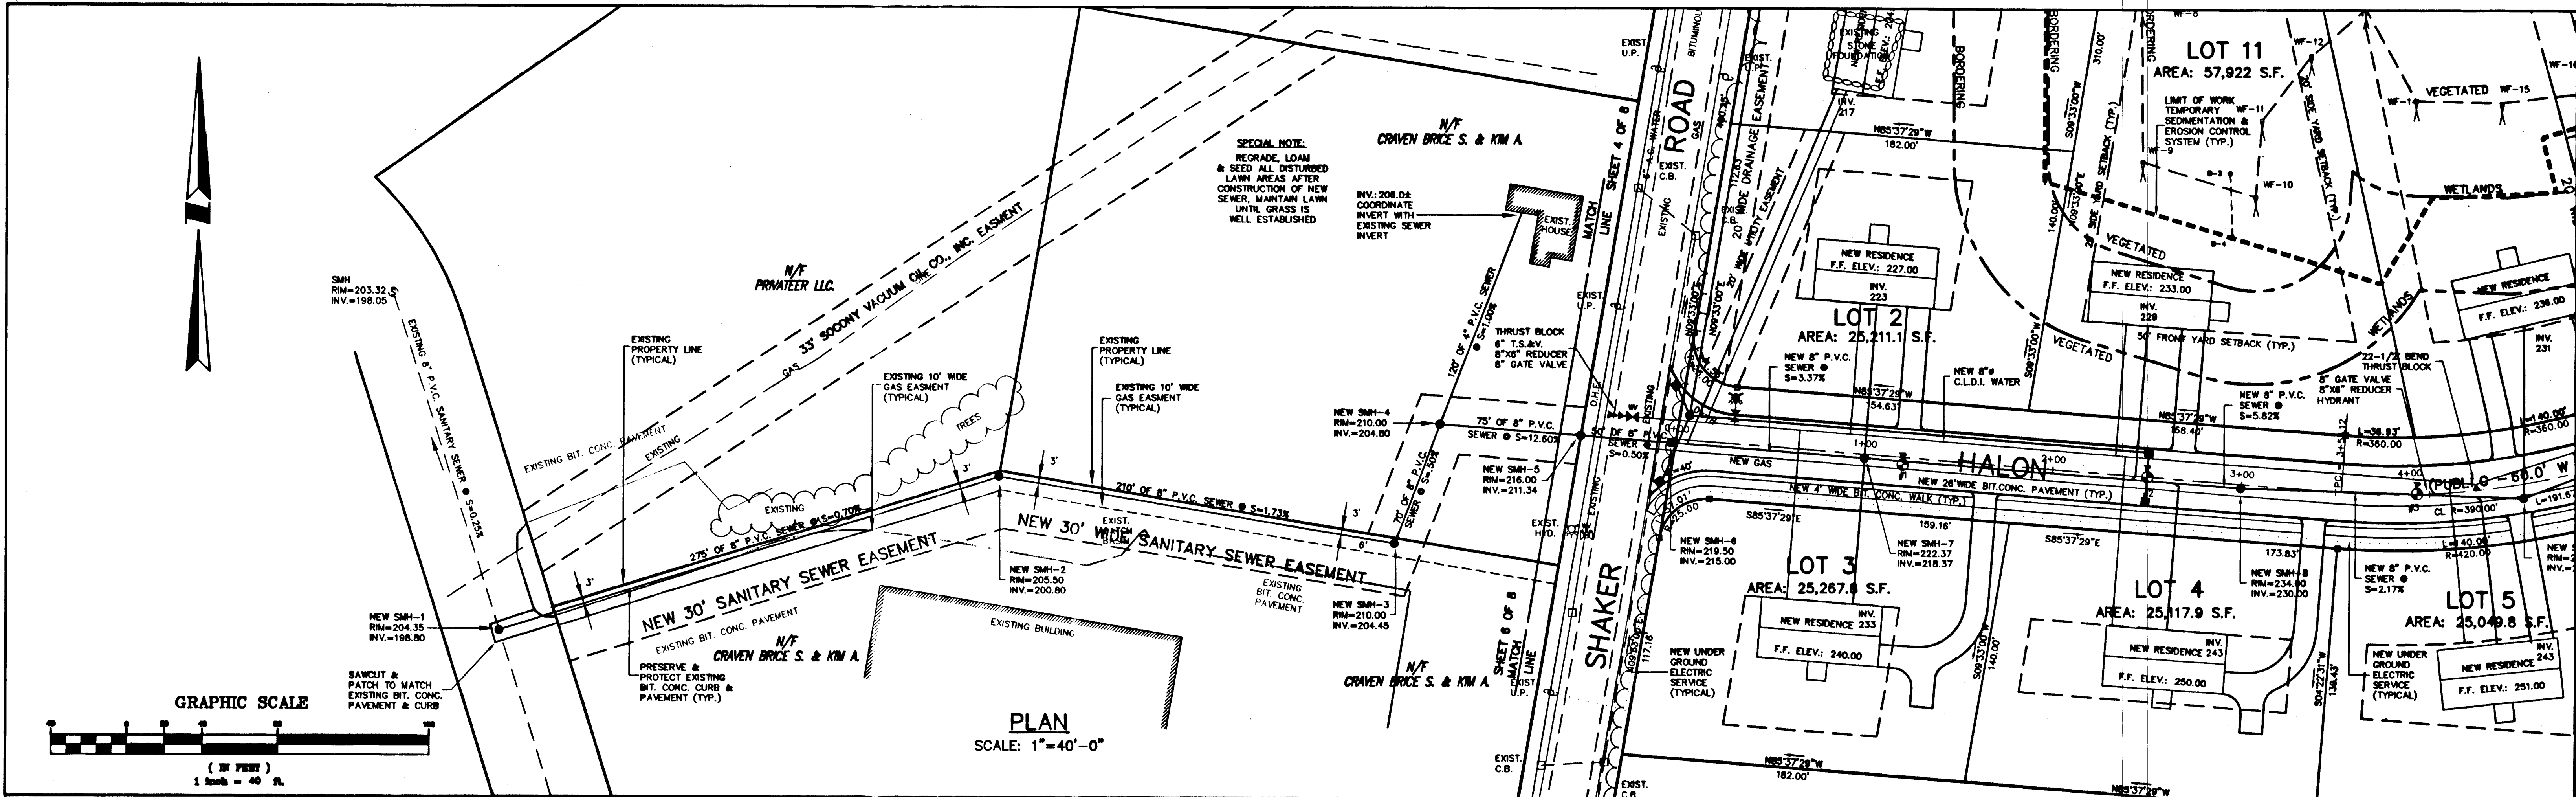

DRAWN BY: T.F.N.
DATE: 1/15/04
FILE: E:\PROJECTS\2003.01\SEWER1
JOB NO.: 2003.01
CONTACT: PETER SARES

REVISIONS		
SYMBOL	DATE	DESCRIPTION
△	3/30/04	REVISED IN ACCORDANCE WITH PIONEER ENVIRONMENTAL COMMENTS OF 3/26/04

PREPARED FOR:
MR. PETER SARES
148 PARKER STREET
SPRINGFIELD, MA 01129
TEL: (413) 783-6123

PREPARED BY:
NICHOLSON ENGINEERING, INC.
100 FEDERAL STREET
BELCHERTOWN, MA 01007
TEL: (413) 323-0815
FAX: (413) 323-0815
E-MAIL: NEENGINEERS@AOL.COM

SANITARY SEWER PLAN & PROFILE
DEFINITIVE SUBDIVISION PLAN
HALON ESTATES
EAST LONGMEADOW, MASSACHUSETTS

SCALE: AS SHOWN
DATE: 1/15/04
SHEET 6 OF 8