
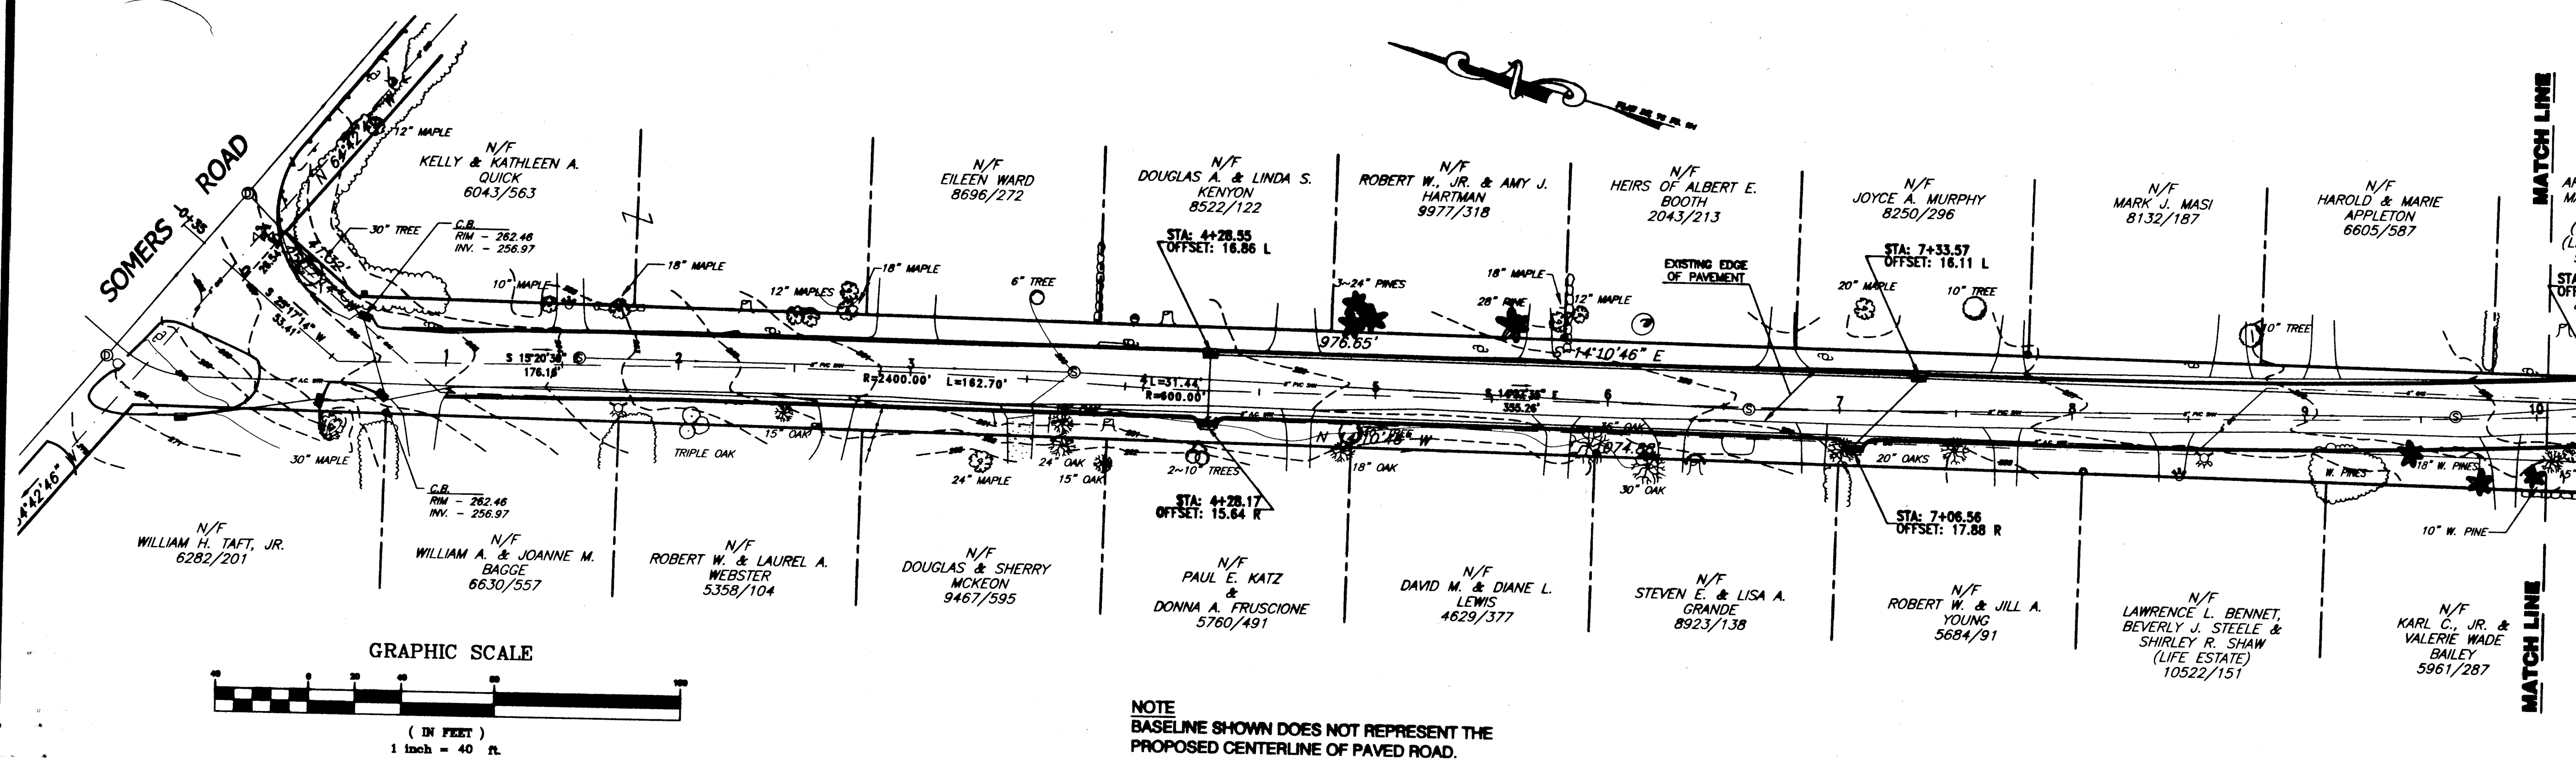


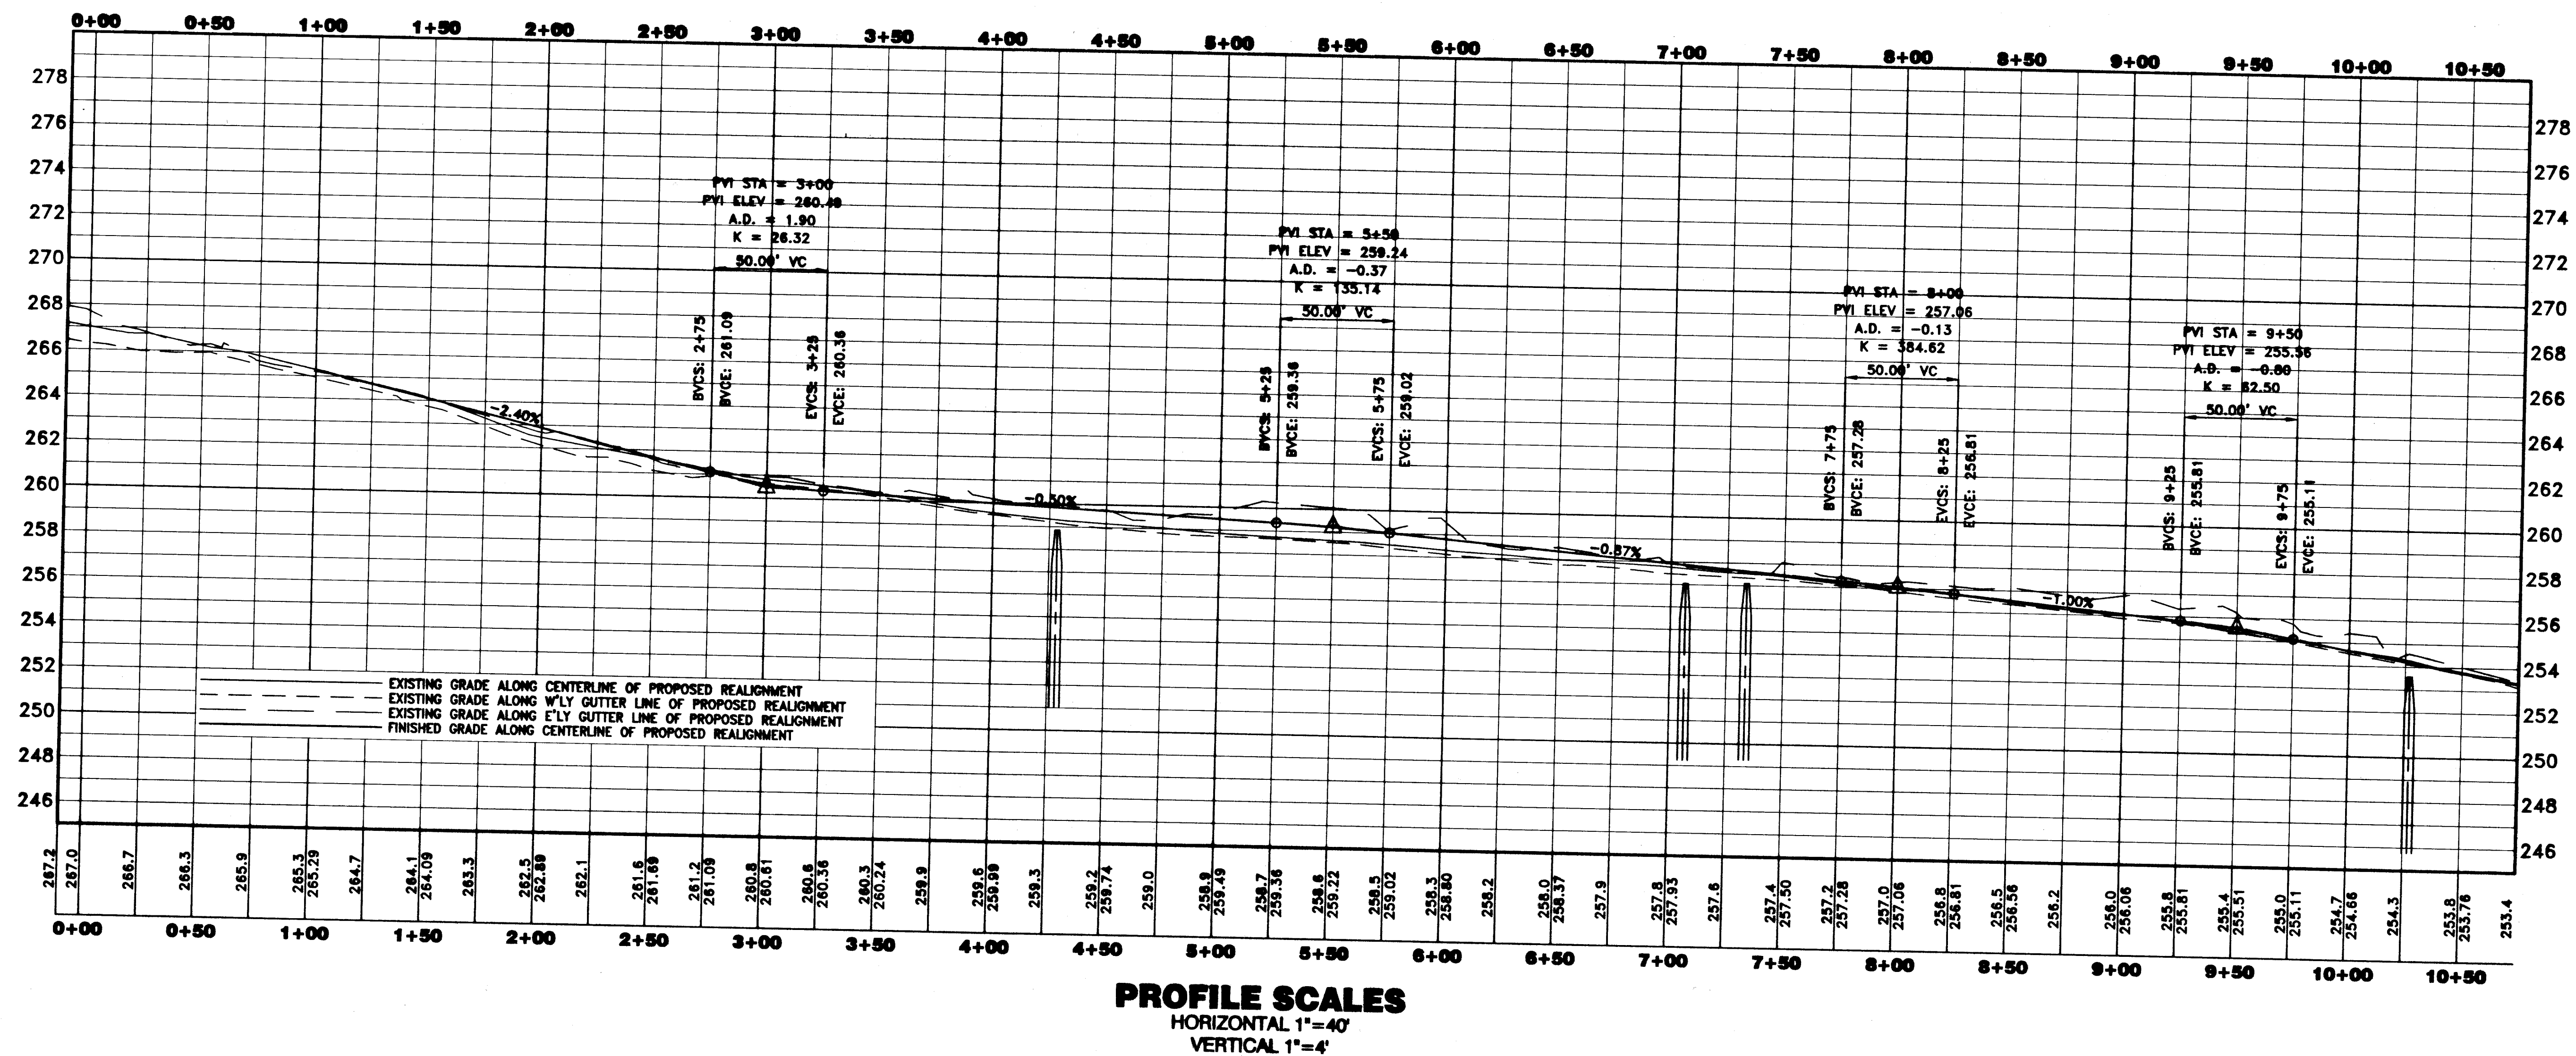

NOTE
BASELINE SHOWN DOES NOT REPRESENT THE
PROPOSED CENTERLINE OF PAVED ROAD.

LEE STREET RECONSTRUCTION
EAST LONGMEADOW, MA
FOR THE
EAST LONGMEADOW
DEPARTMENT OF PUBLIC WORKS

ECOTEC ENVIRONMENTAL ASSOCIATES, INC.
CIVIL ENGINEERING • LAND SURVEYS
180 Denlow Road • P.O. Box 188 • East Longmeadow, MA 01028
P. 413-525-6703 F. 413-525-3682 E. ecotec@netnet.net

Scale: PLAN 1"=40' PROFILE AS SHOWN
Drawn By: J.T. Date: MAY 2004
Surveyed By: J.T. Checked By: G.W.
Project Number: