



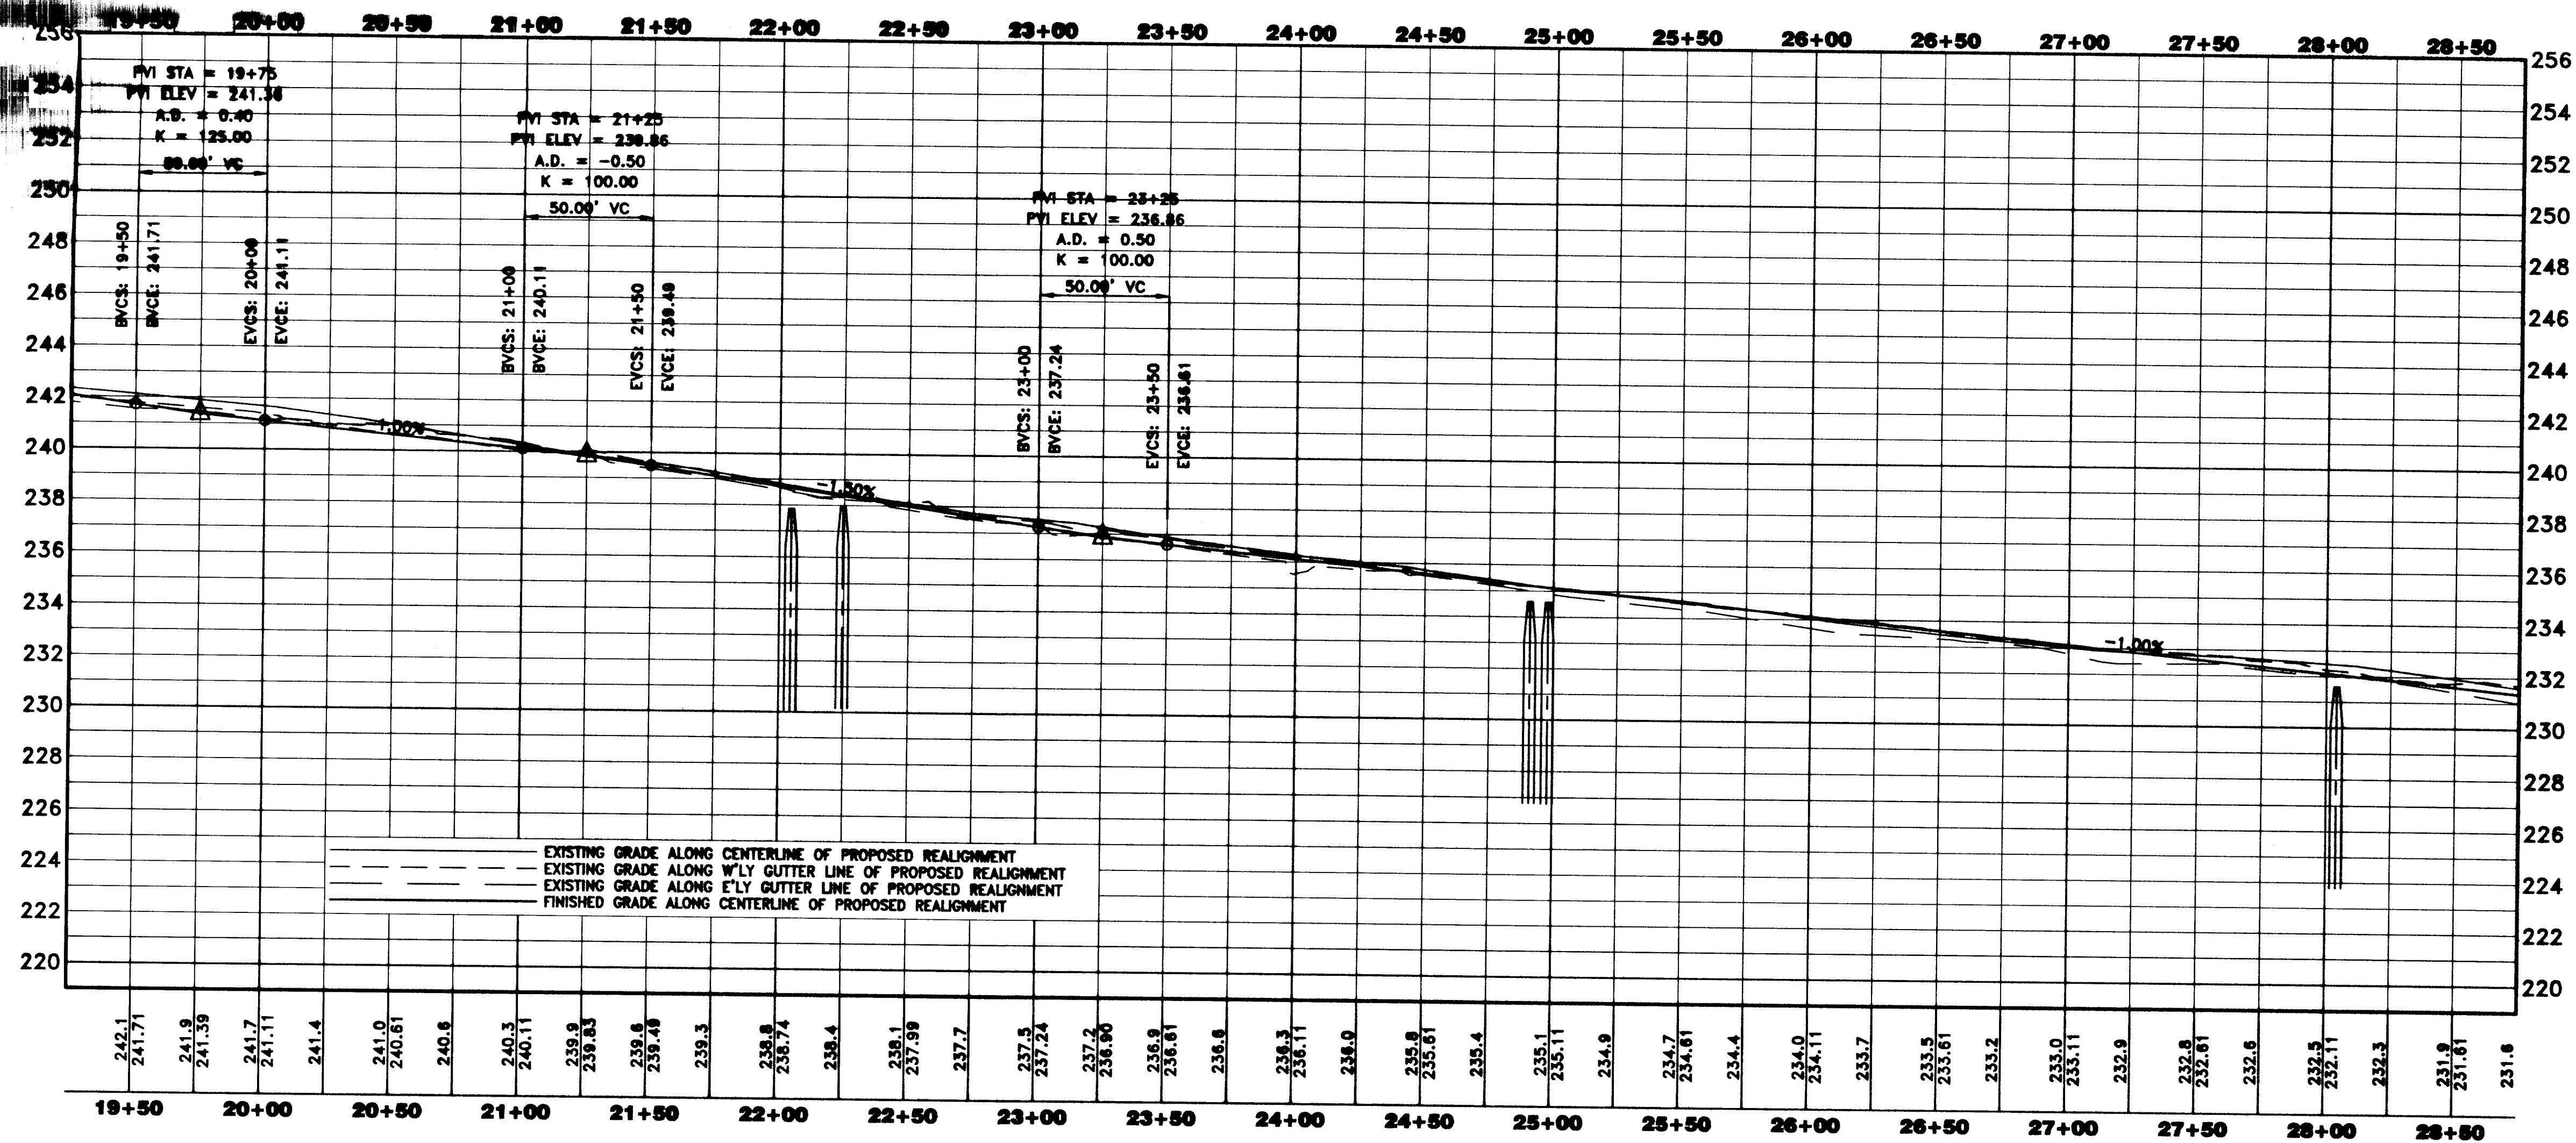

PROFILE SCALES
HORIZONTAL 1"=40'
VERTICAL 1"=4'

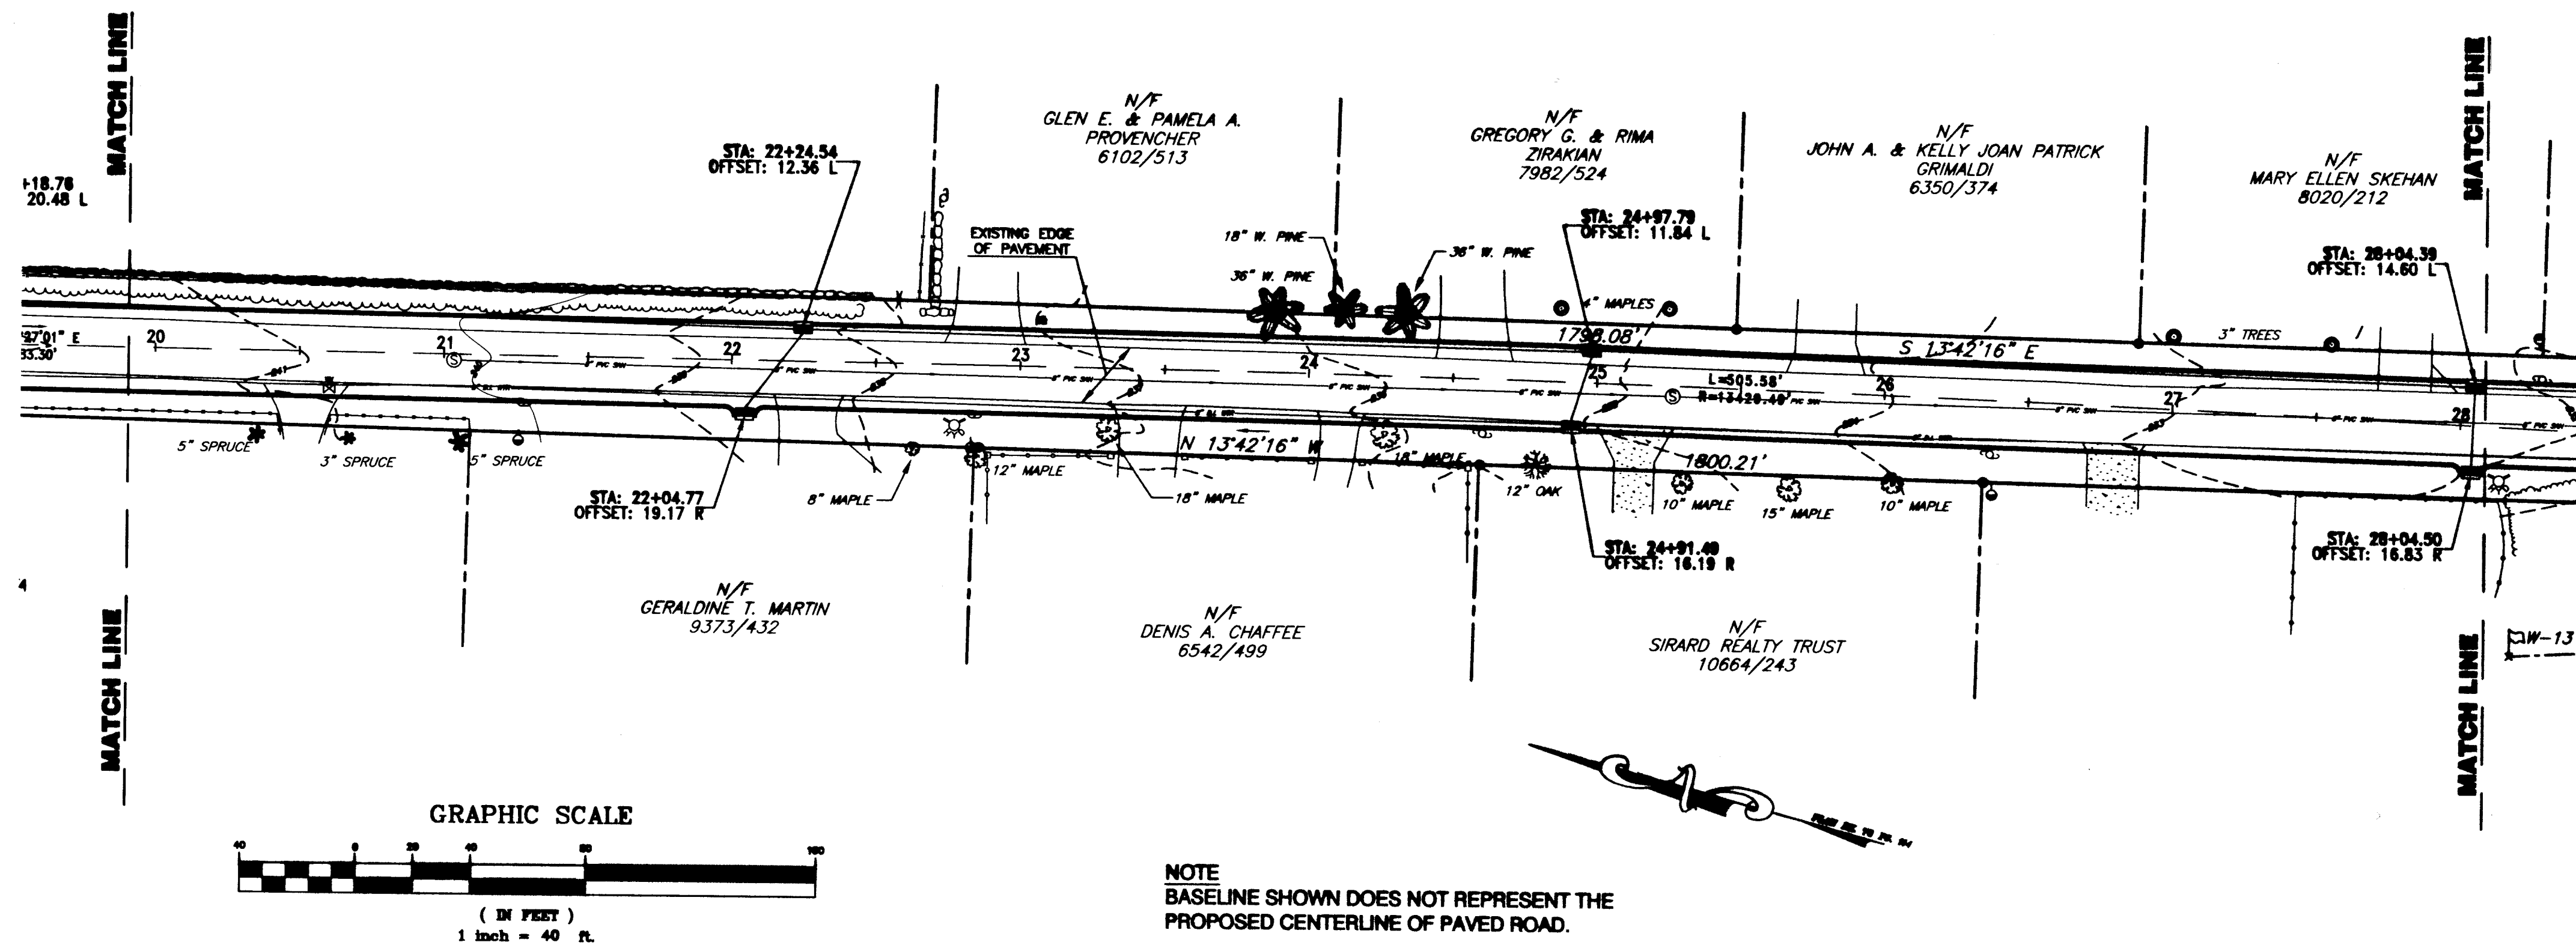

LEE STREET RECONSTRUCTION
EAST LONGMEADOW, MA
FOR THE
EAST LONGMEADOW
DEPARTMENT OF PUBLIC WORKS

ECOTEC ENVIRONMENTAL ASSOCIATES, INC.
CIVIL ENGINEERING • LAND SURVEYS
180 Denelow Road • P.O. Box 186 • East Longmeadow, MA 01028
P. 413-525-6703 F. 413-525-3582 E. ecotec@netmail.att.net

SCALE: PLAN 1"=40' PROFILE AS SHOWN DATE: MAY 2004
DESIGN BY: J.T. DRAWN BY: J.T. CHECKED BY: G.W.
SURVEY BOOK: PROJECT NUMBER: