



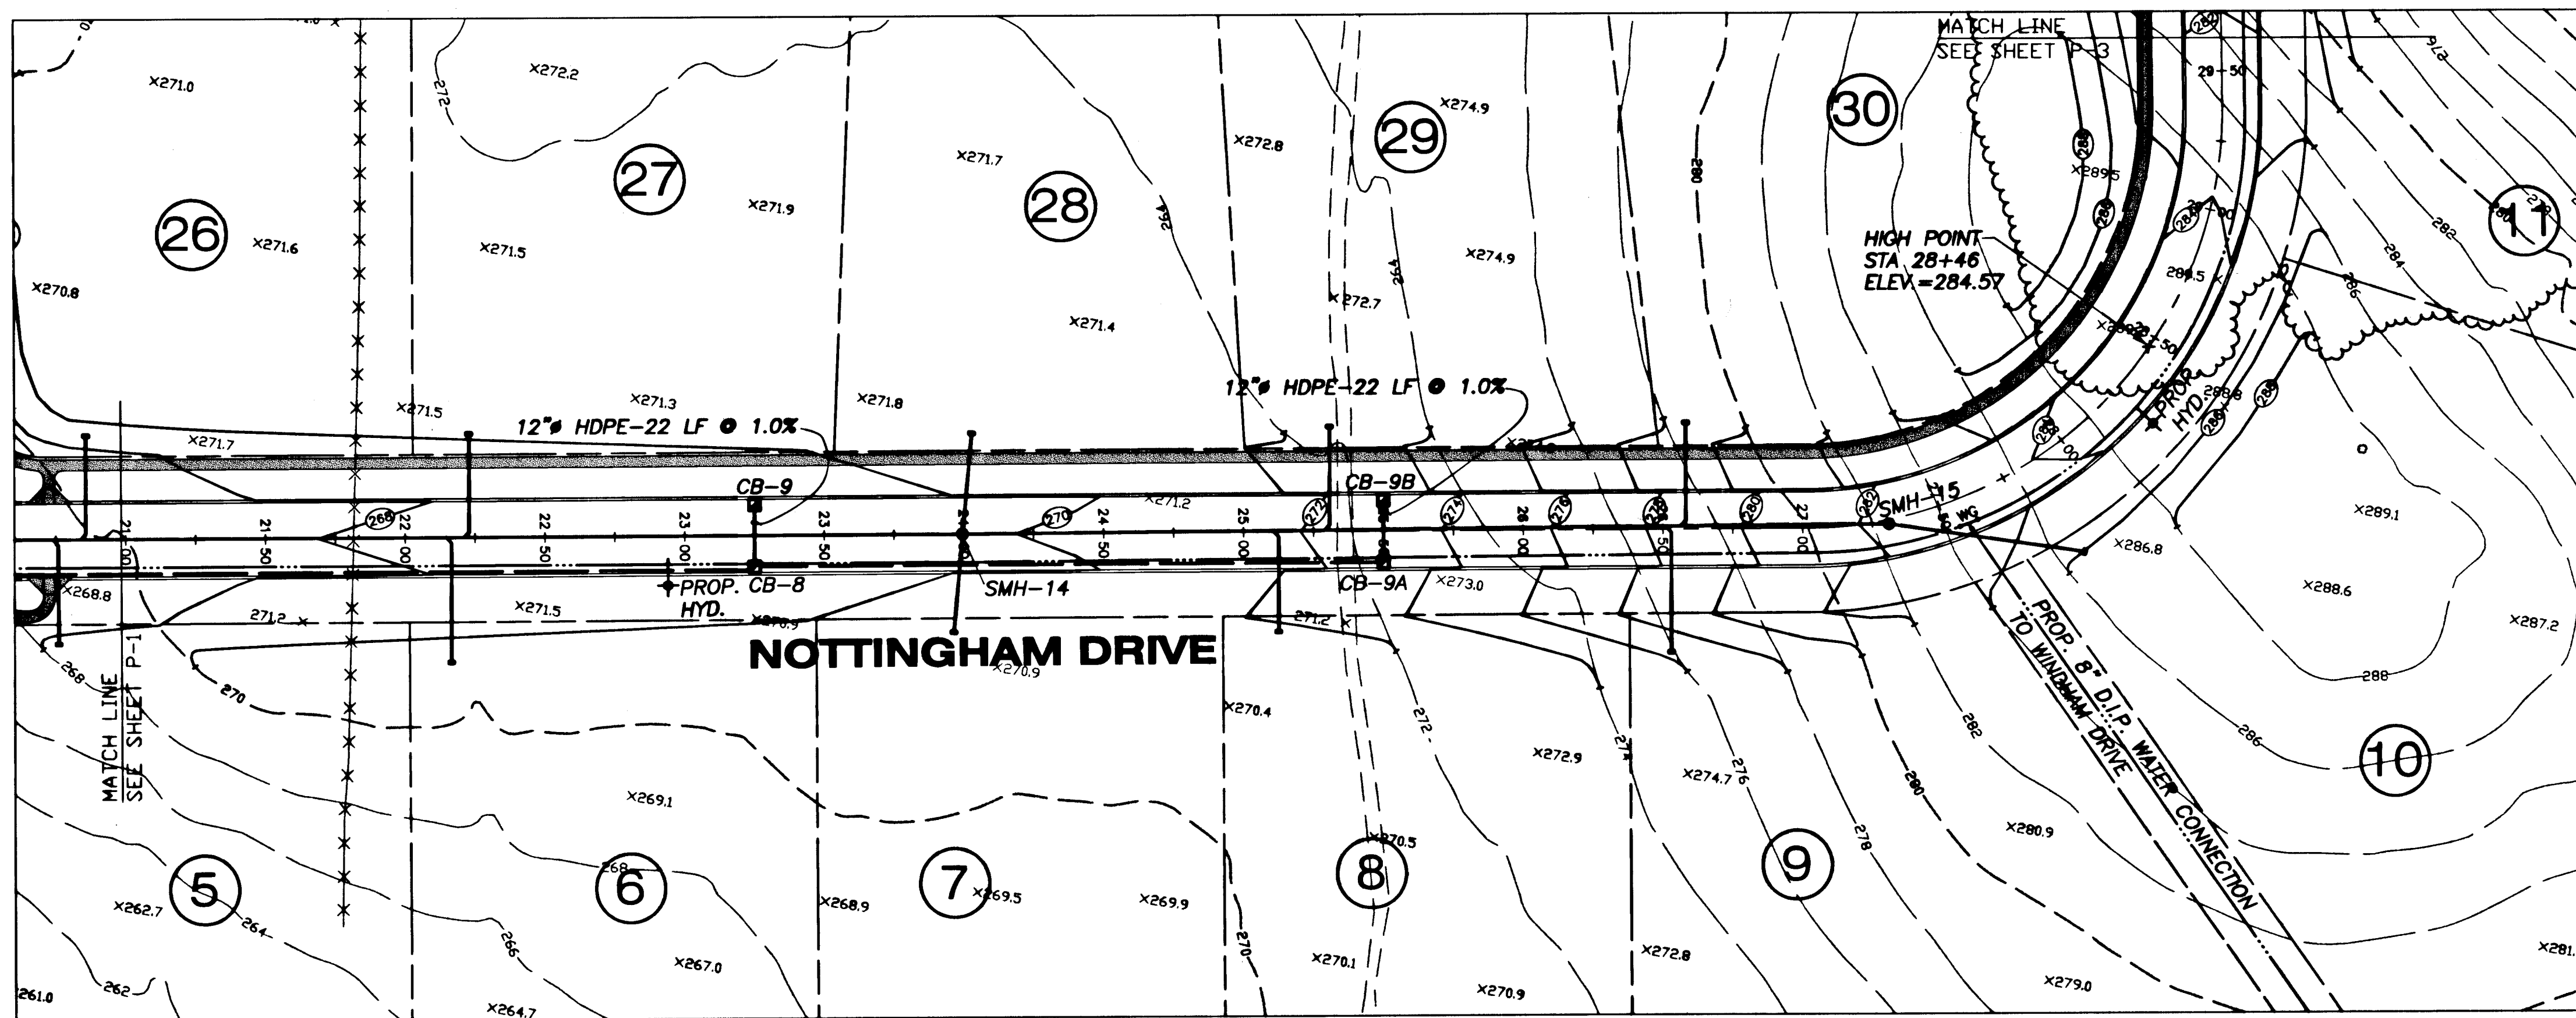


PLAN
1"=40'

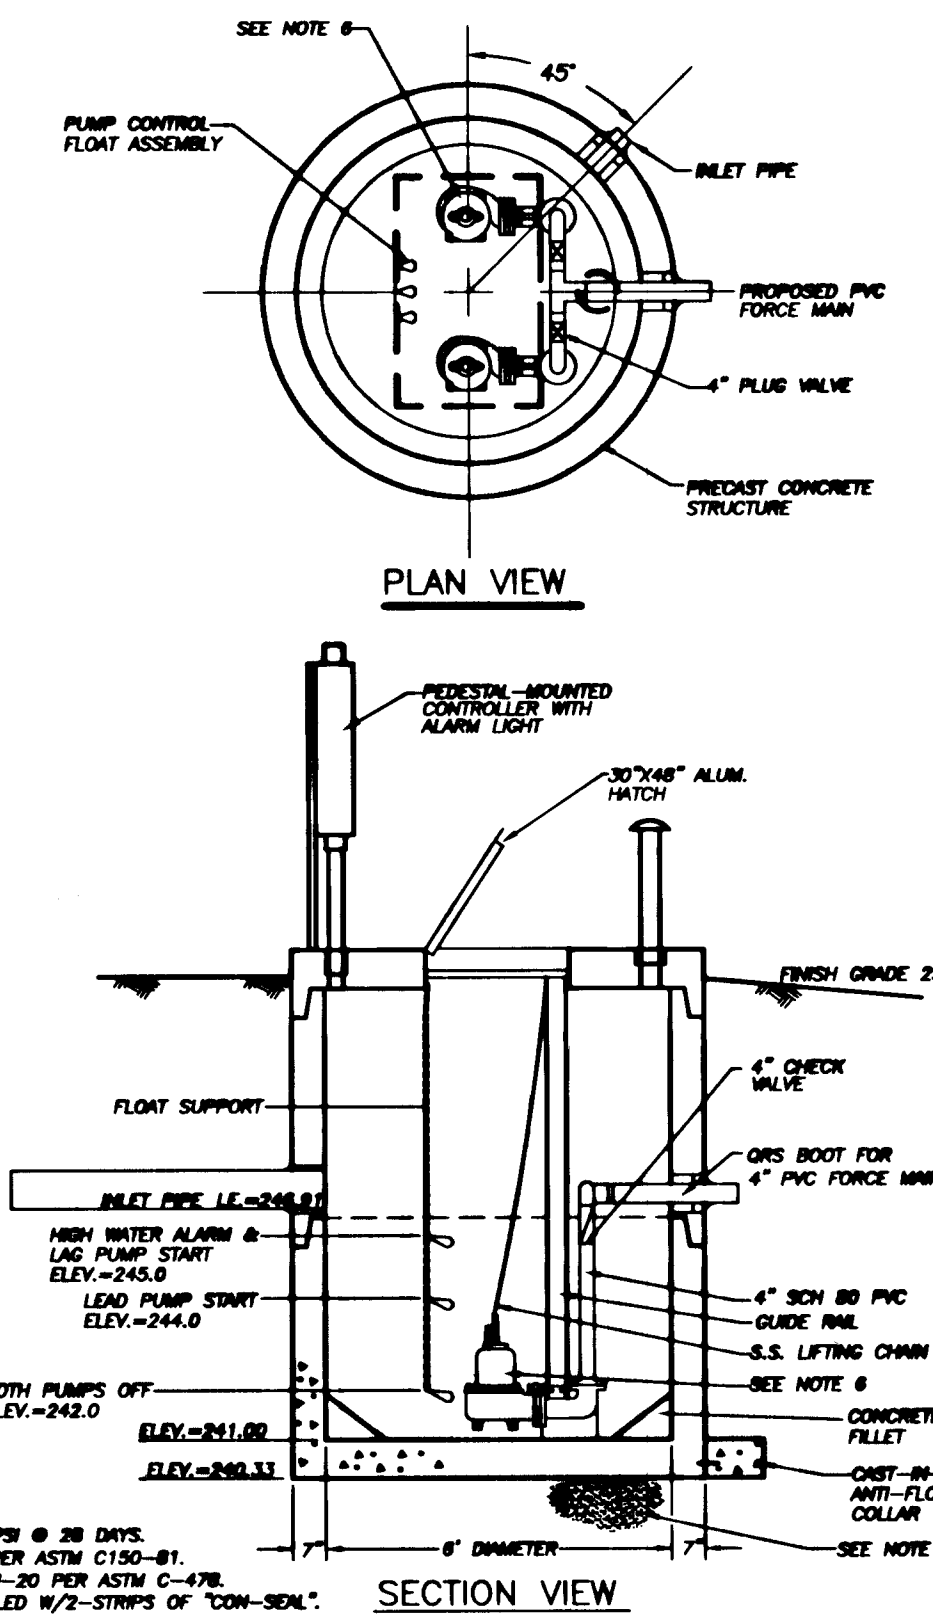


1
7 PUMP STATION DETAIL
NTS

No.	DATE	REVISION	BY
1	8/14/00	REVISED LOT LAYOUT AND SEWER HOUSE CONNECTIONS	EDM
2	12/4/00	ADDED WATER EASEMENT AND CONNECTION TO WINDHAM DRIVE	EDM

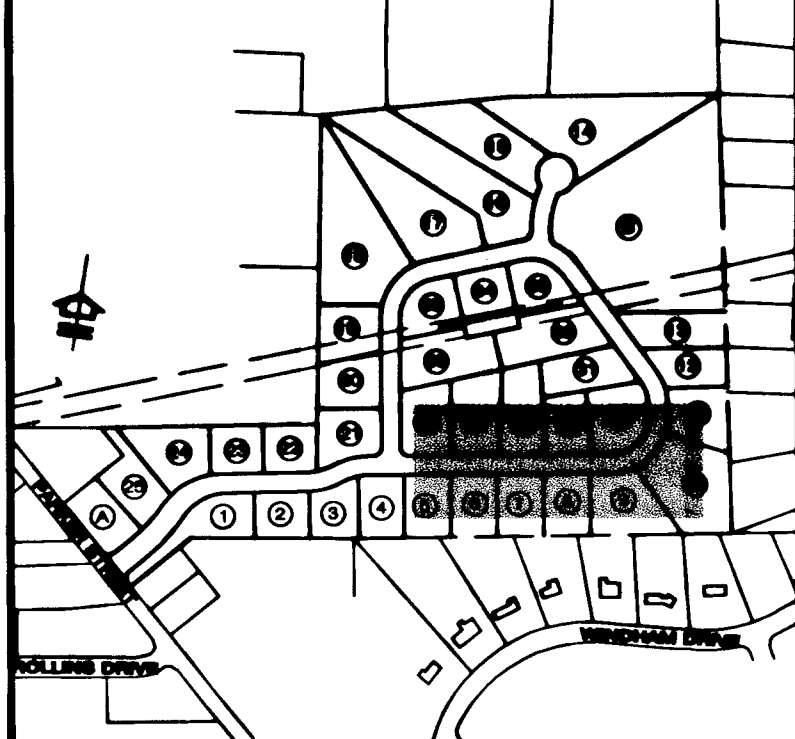


KEY MAP
SCALE: 1" = 600'

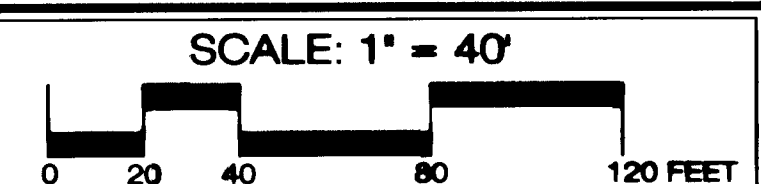

SCALE: 1" = 40'

LEGEND

---	PROPOSED PROPERTY LINE
---	EXISTING PRIMARY PROPERTY LINE
---	EXISTING 10' INTERVAL CONTOUR
---	EXISTING 2' INTERVAL CONTOUR
---	PROPOSED 2' INTERVAL CONTOUR
---	EXISTING EDGE OF PAVEMENT
---	PROPOSED BITUMINOUS CURB
---	SOIL TEST BORING (APPROXIMATE LOCATION)
---	PROPOSED ROADWAY CENTER LINE AND STATIONING
---	PROPOSED LEACHING BASIN
---	PROPOSED STORM DRAIN MANHOLE
---	PROPOSED SEWER MANHOLE
---	PROPOSED CATCH BASIN
---	PROPOSED STORM DRAIN LINE
---	PROPOSED SANITARY SEWER
---	PROPOSED SEWER FORCE MAIN
---	PROPOSED WATER LINE
---	PROPOSED WATER GATE
---	EXISTING SANITARY SEWER
---	WETLAND BOUNDARY LINE
---	100 FT. WETLAND BUFFER

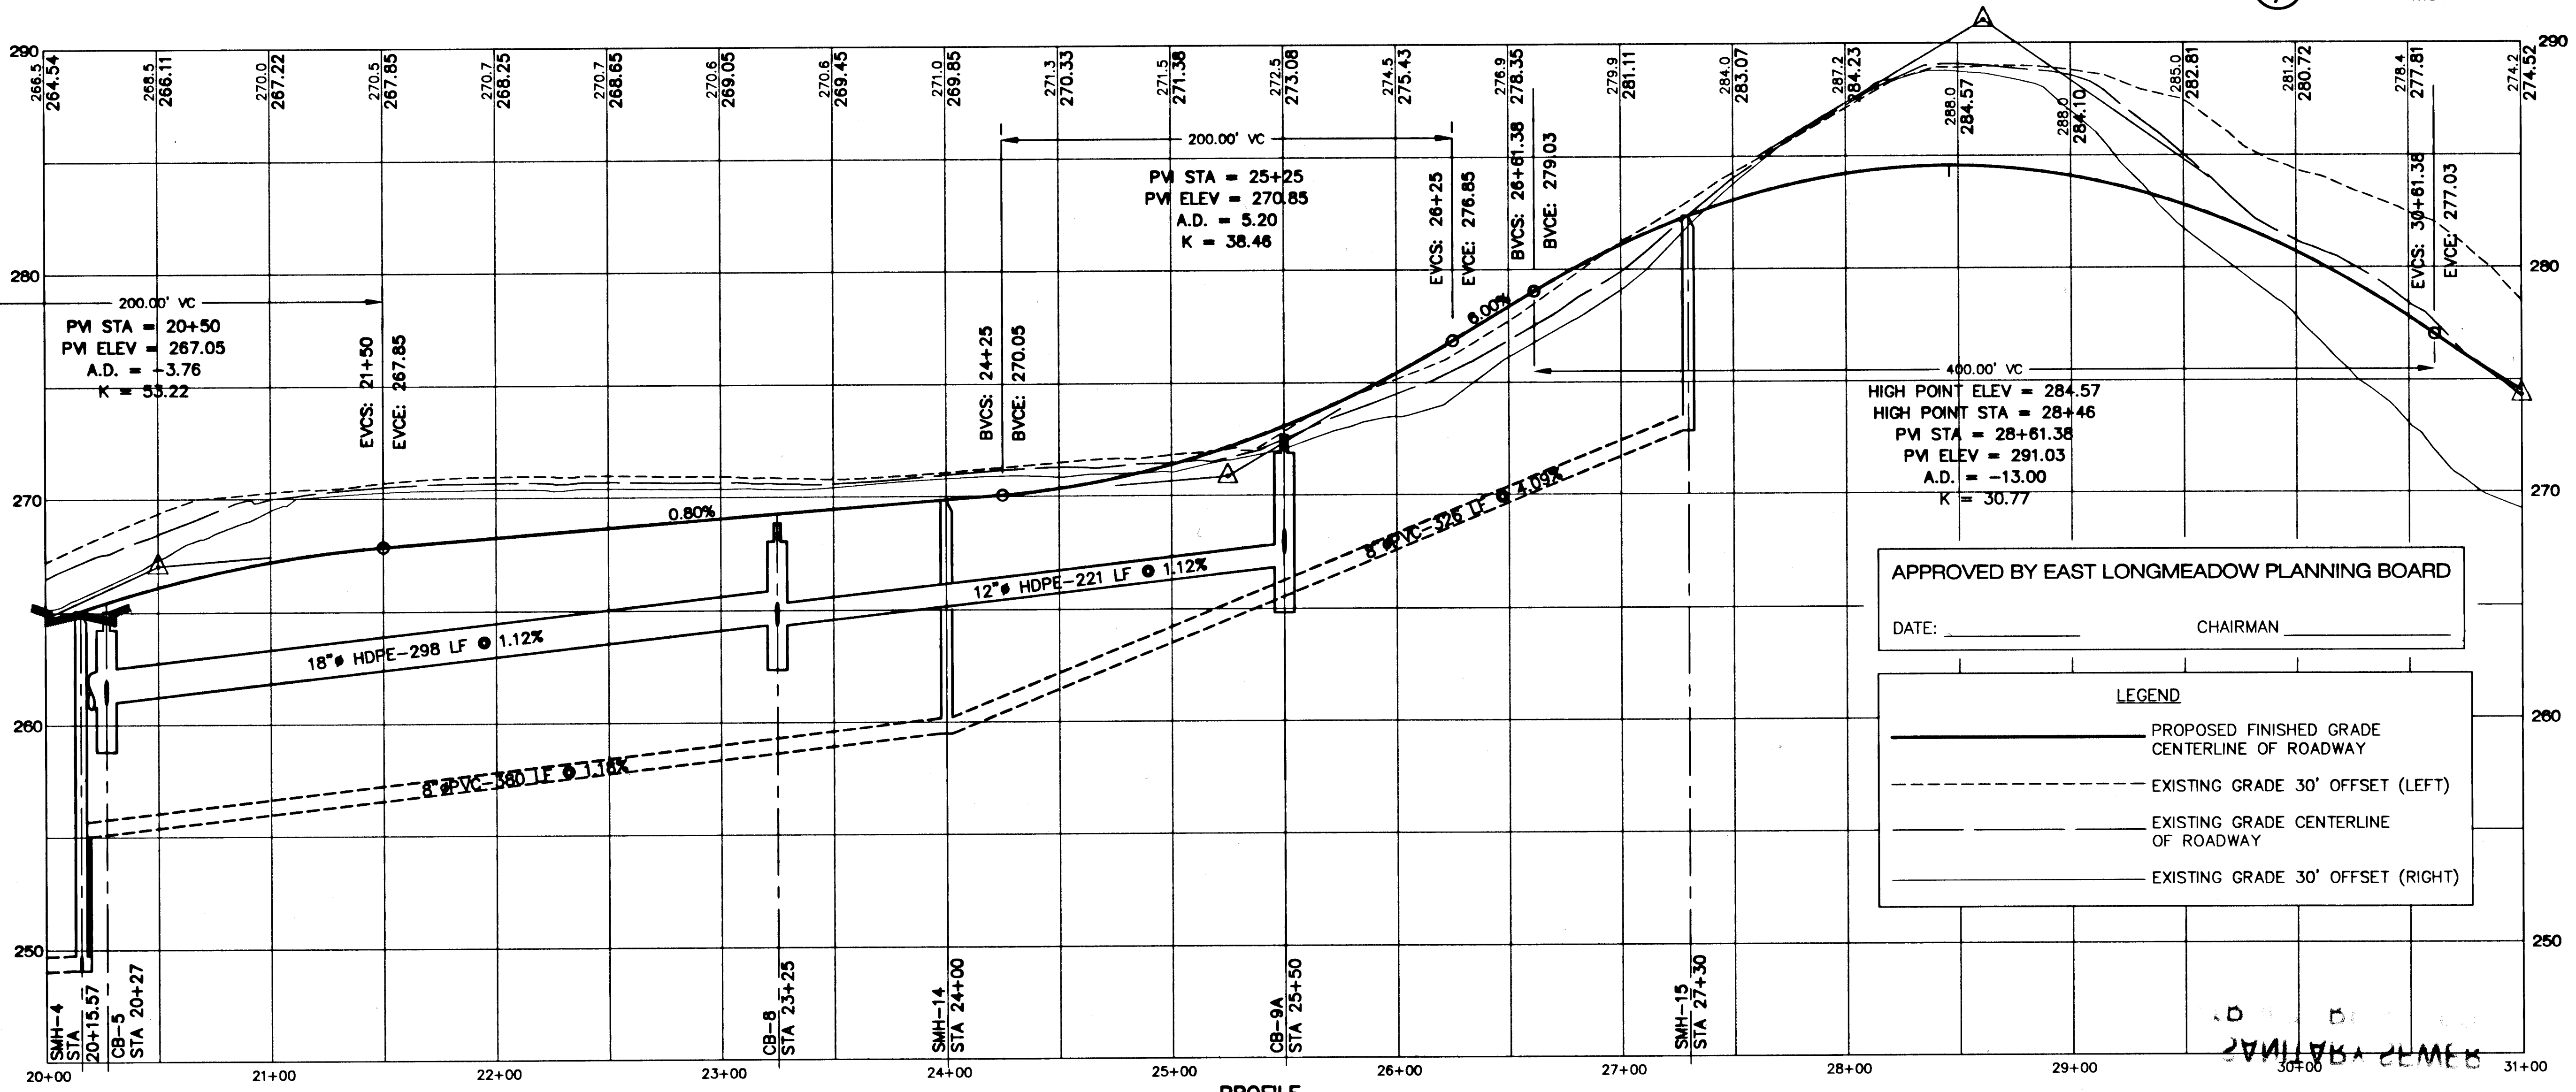

PROFILE
VERT. 1"=4'
HOR. 1"=40'

APPROVED BY EAST LONGMEADOW PLANNING BOARD
DATE: _____ CHAIRMAN _____

LEGEND

---	PROPOSED FINISHED GRADE
---	CENTERLINE OF ROADWAY
---	EXISTING GRADE 30' OFFSET (LEFT)
---	EXISTING GRADE CENTERLINE
---	OF ROADWAY
---	EXISTING GRADE 30' OFFSET (RIGHT)

SHEET TITLE:
**PLAN/PROFILE No. 2
NOTTINGHAM DRIVE
STA 20+00 - 31+00**

PROJECT AND LOCATION:
**NOTTINGHAM MEADOWS
EAST LONGMEADOW, MA**

PREPARED FOR:
**APPLE
LAND DEVELOPMENT, INC.
296 NORTH MAIN STREET
EAST LONGMEADOW, MA**

PREPARED BY:
**BAYSTATE ENVIRONMENTAL
CONSULTANTS INC.**

Civil Engineers
296 North Main Street
East Longmeadow, MA 01028

Environmental Scientists
East Longmeadow, MA 01028

PROJECT No.
99-1104

SCALE
VERT. 1"=4'
HOR. 1"=40'

DATE
6/2000

DESIGNED BY
F.A.D.

CHECKED BY
M.L.P.

SHEET No.
7

7.13