




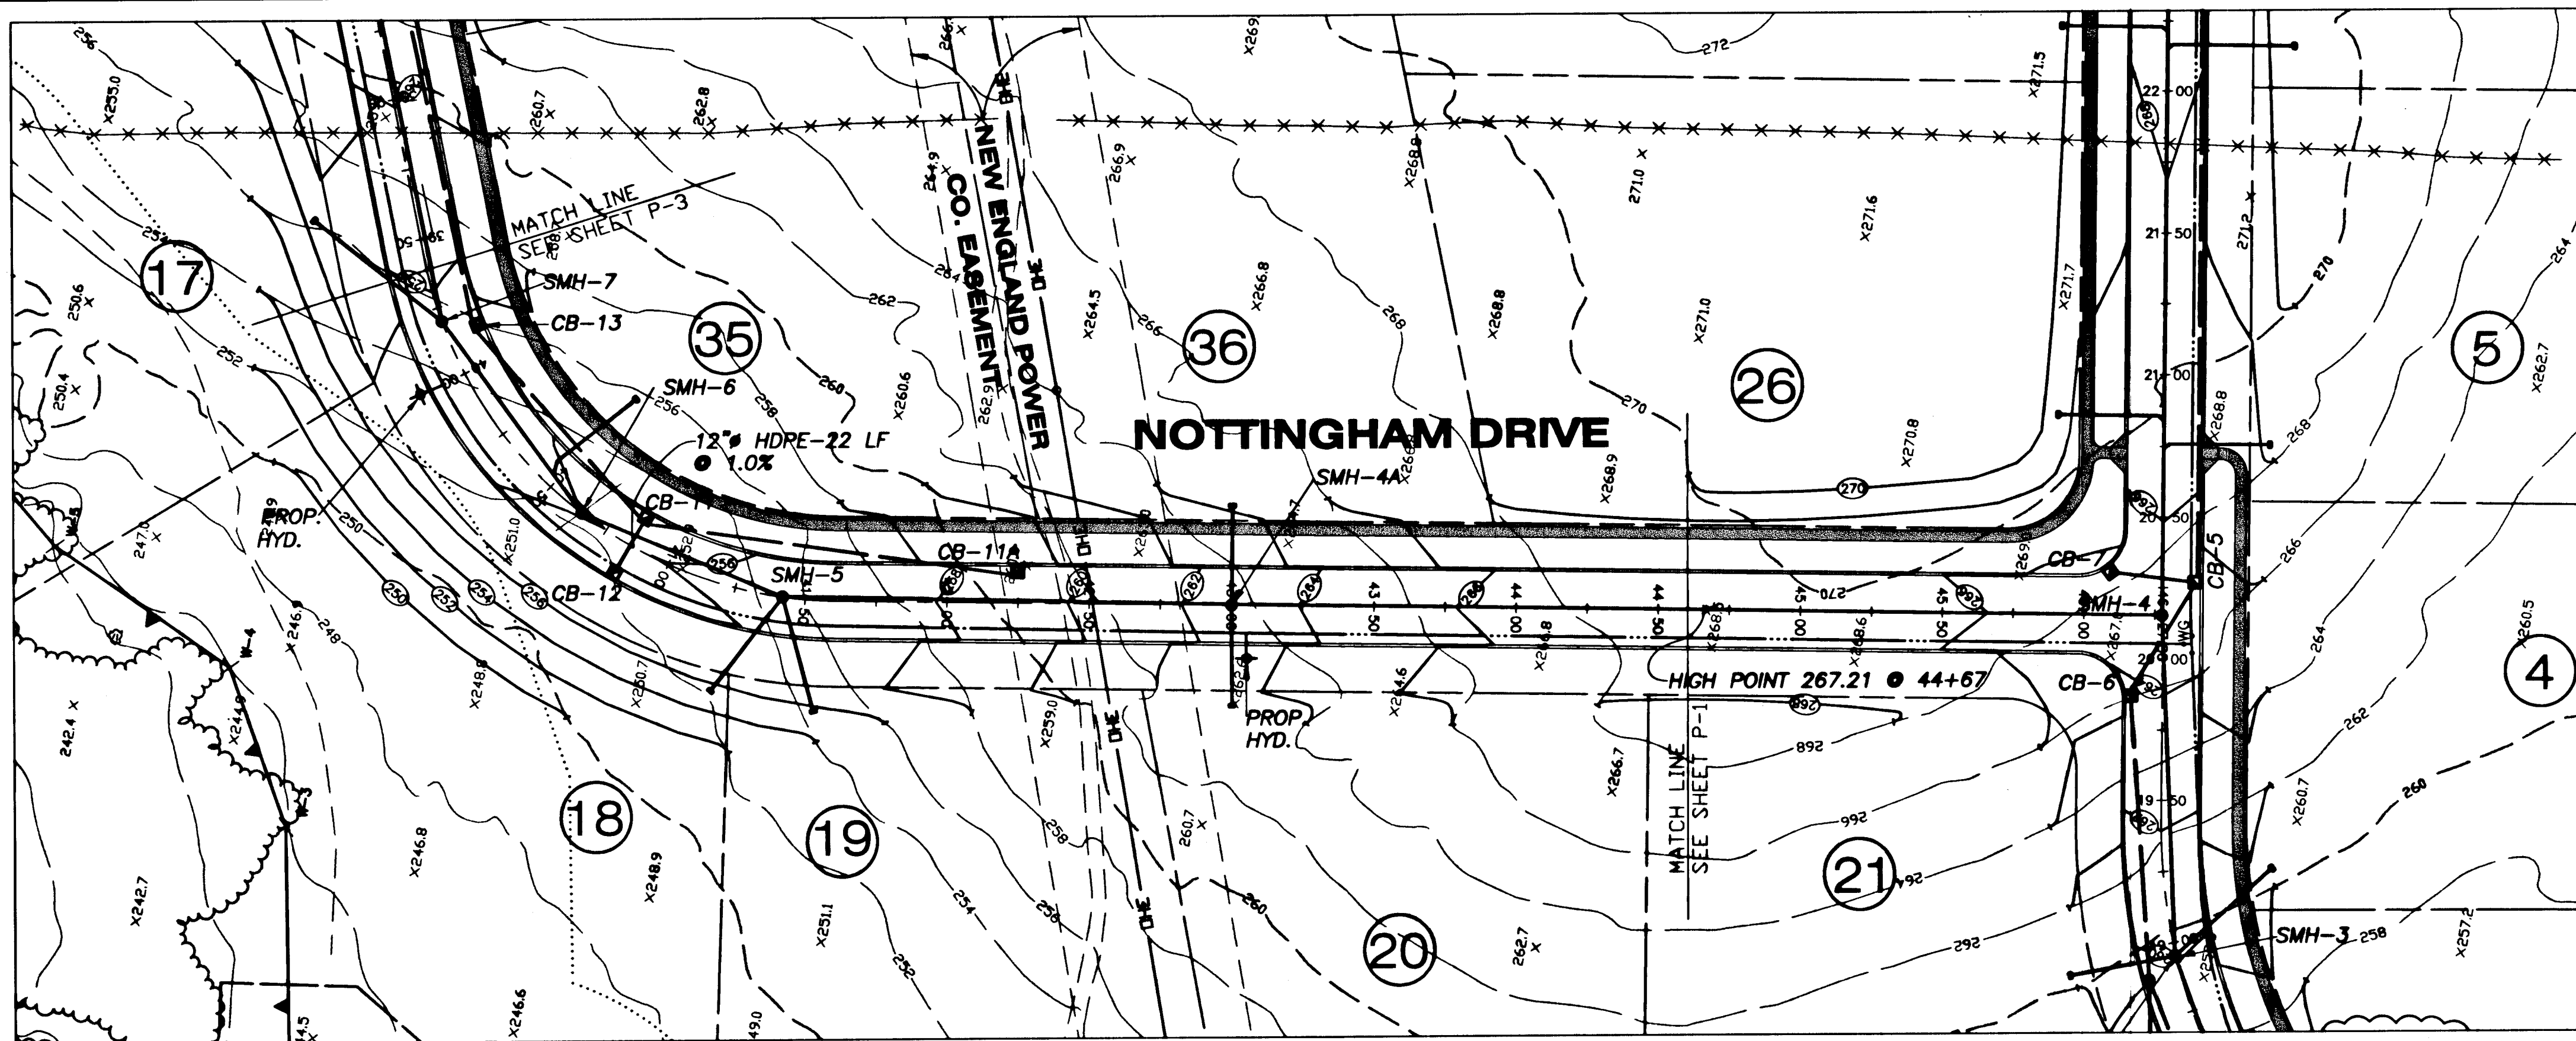

PLAN
1" = 40'

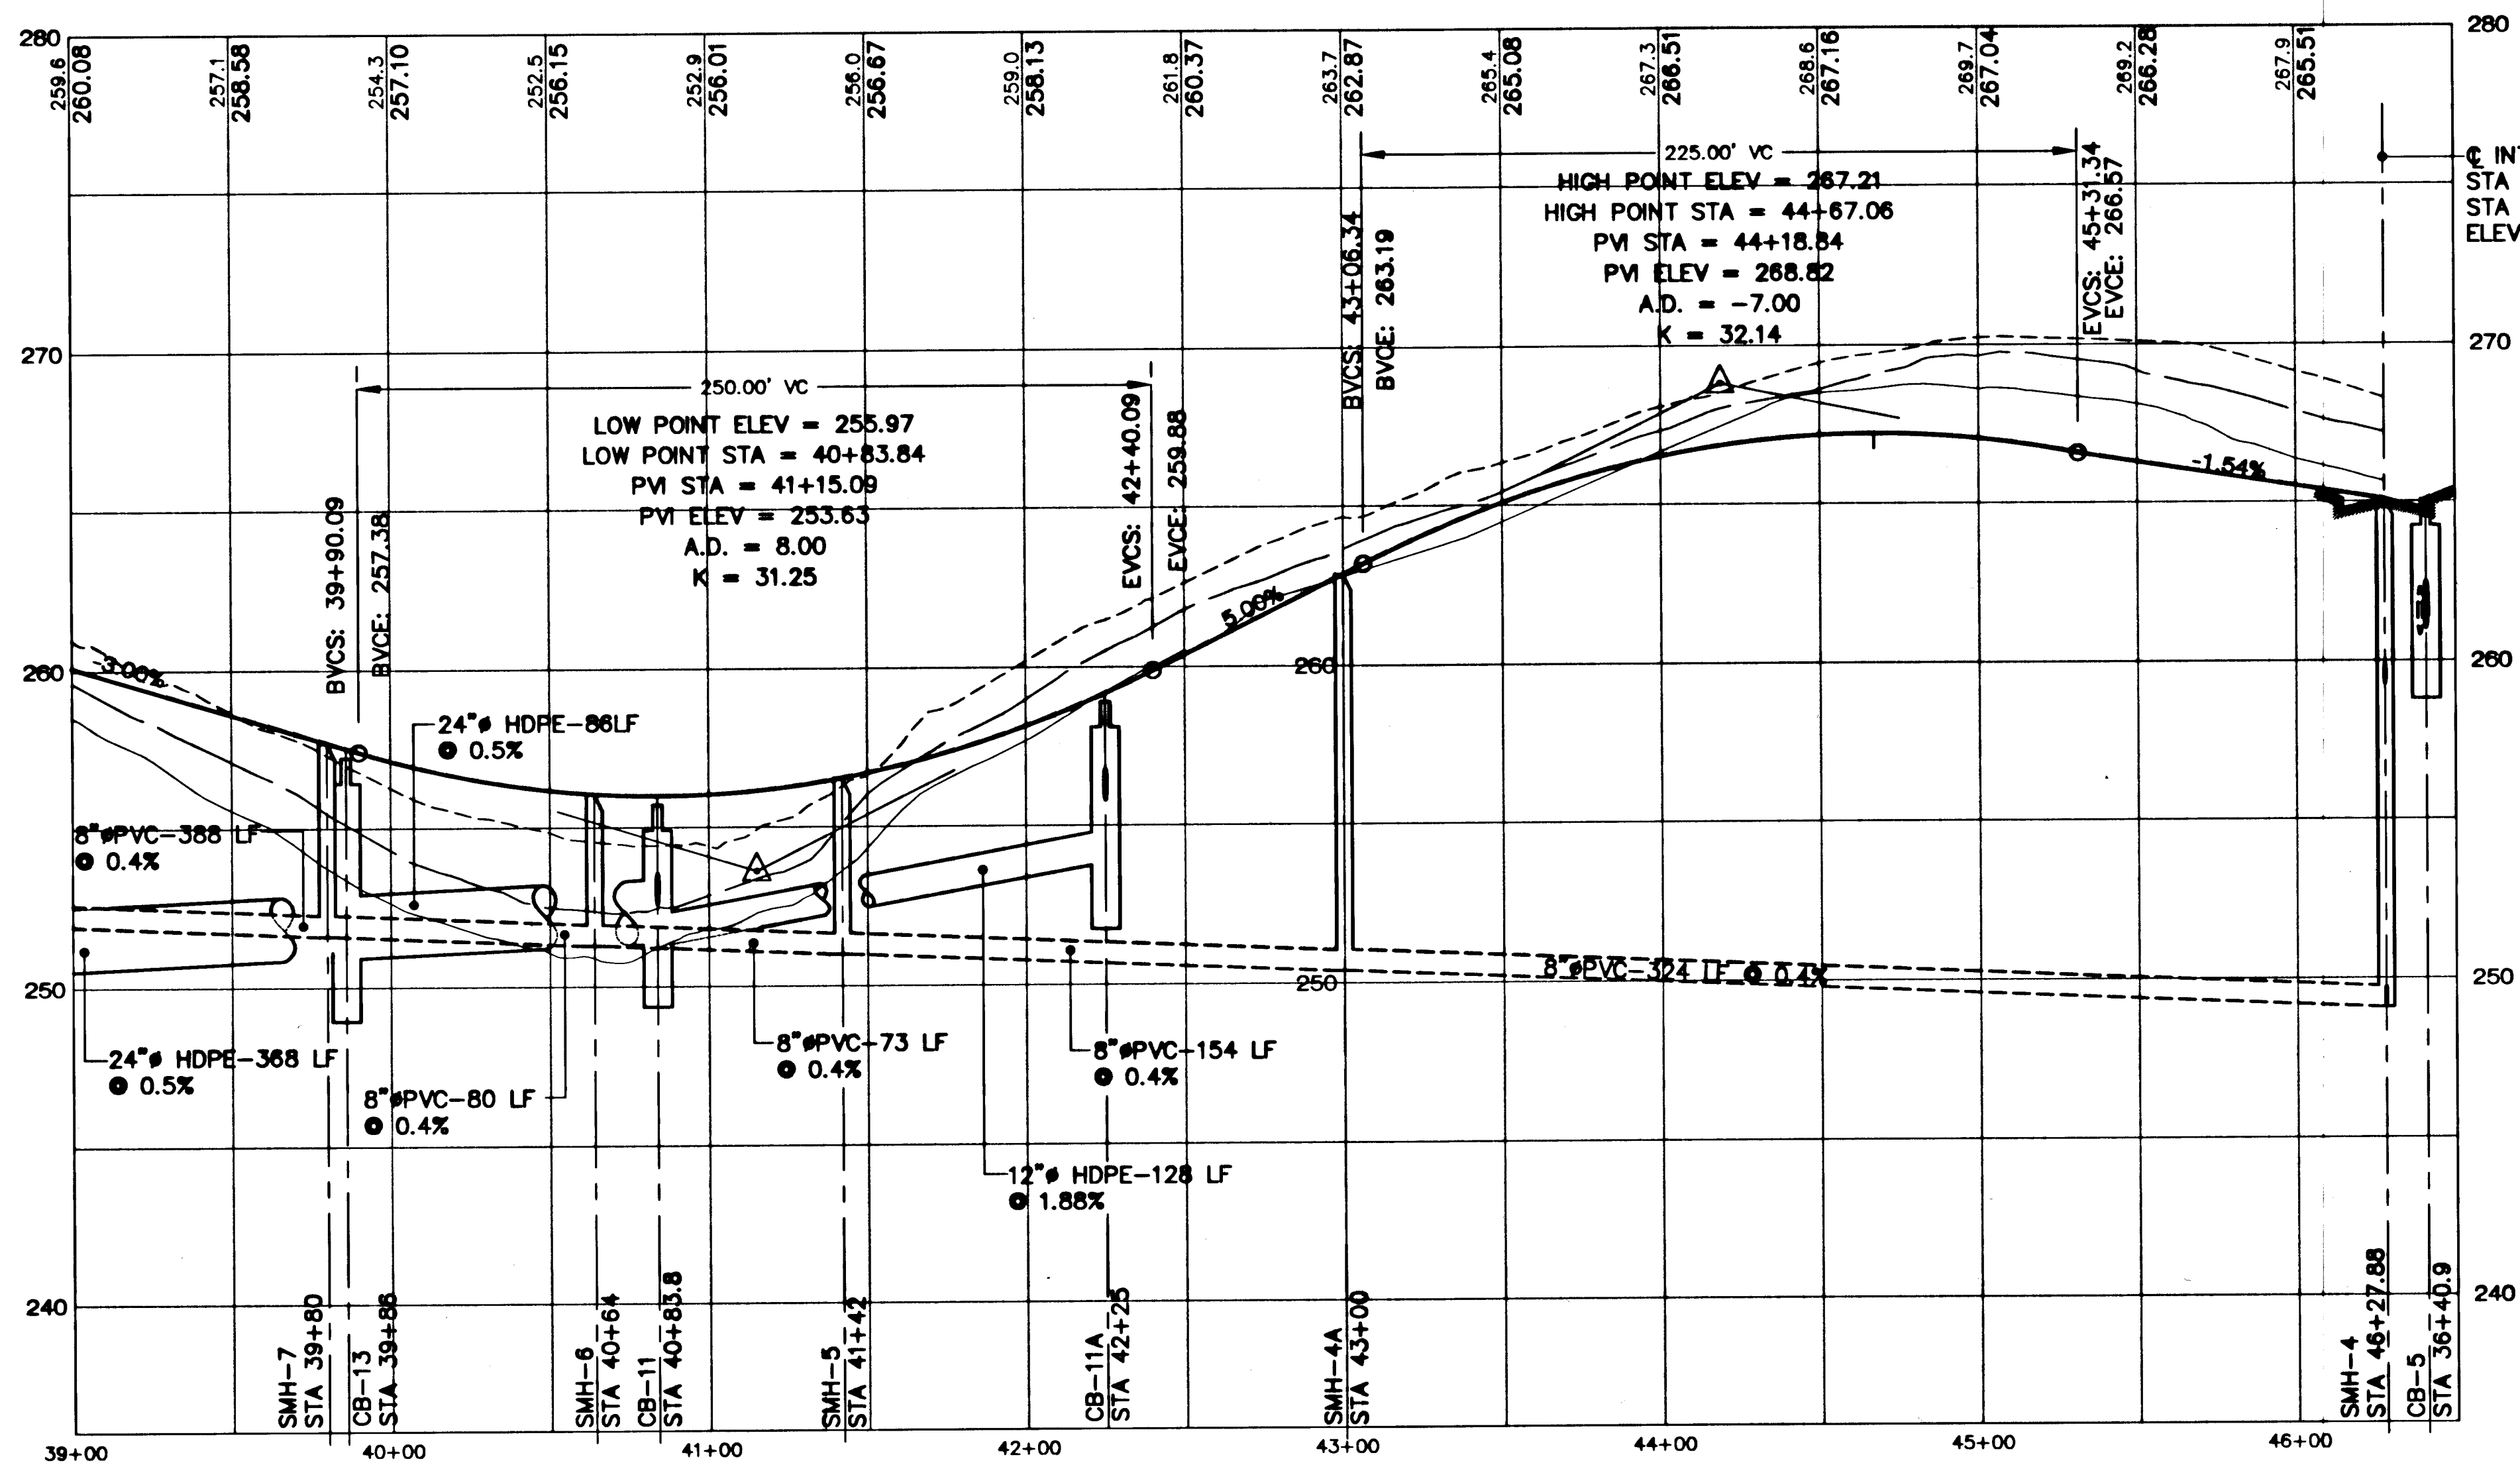


PROFILE
VERT. 1" = 4'
HOR. 1" = 40'

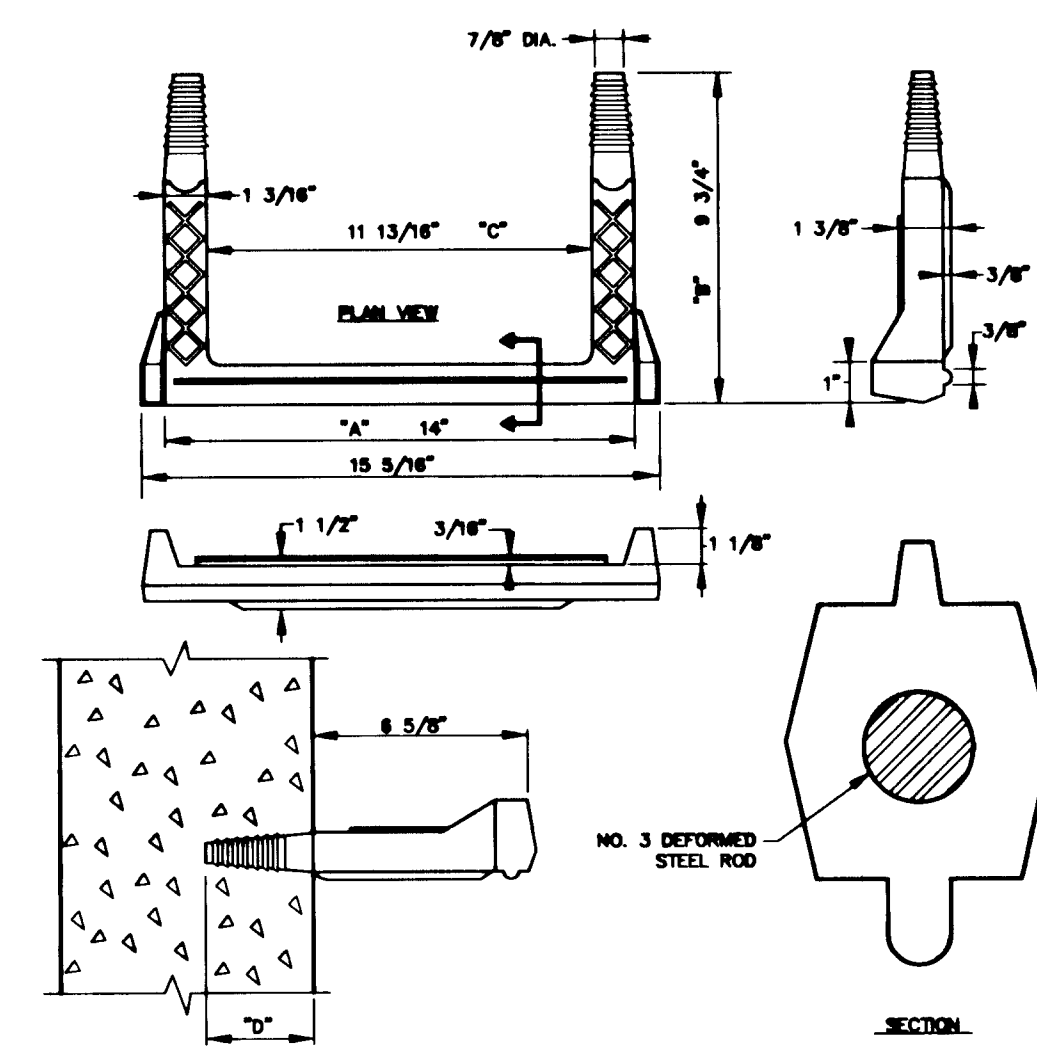

ACCEPTABLE MANHOLE STEPS				
MANUFACTURER	PATTERN NO.	STEP WIDTH	STEP LENGTH	STEP DEPTH
M.A. INDUSTRIES	PS-2-PS	14"	9 3/4"	11 13/16"
OR APPROVED EQUAL				

CAST-IN-PLACE POLYMER POLYPROPYLENE
PLASTIC MANHOLE STEP DETAIL
NO SCALE

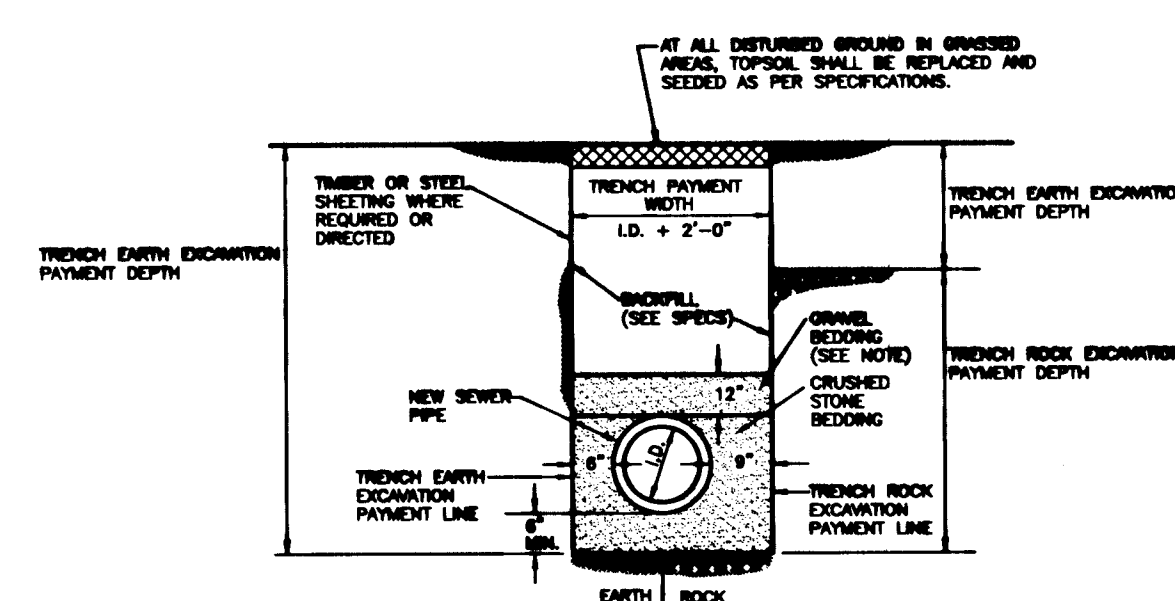

TYPICAL HDPE PIPE TRENCH
NTS


NOTE: IF GRANULAR PIPE BEDDING MATERIAL WHICH MEETS THE REQUIREMENTS OF THE SPECIFICATIONS FOR BEDDING MATERIAL (SECTION 02110) IS AVAILABLE FROM ON-SITE EXCAVATIONS, AND APPROVED/DETERMINED BY THE OWNER, IT SHALL BE UTILIZED. NO PAYMENT WILL BE MADE FOR UTILIZATION OF THIS BEDDING MATERIAL. ALL COST ASSOCIATED SHALL BE AT THE CONTRACTOR'S OPTION, INCLUDING EXCAVATION, STOCKPILING, REHANDLING, PLACEMENT AND COMPACTION ETC. FOR UTILIZATION OF THIS BEDDING MATERIAL.

LEGEND	
	PROPOSED FINISHED GRADE CENTERLINE OF ROADWAY
	EXISTING GRADE 30' OFFSET (LEFT)
	EXISTING GRADE CENTERLINE OF ROADWAY
	EXISTING GRADE 30' OFFSET (RIGHT)

APPROVED BY EAST LONGMEADOW PLANNING BOARD


DATE: _____ CHAIRMAN _____

No.	DATE	REVISION	BY
1	8/14/00	REVISED LOT LAYOUT AND SEWER HOUSE CONNECTIONS	EDM

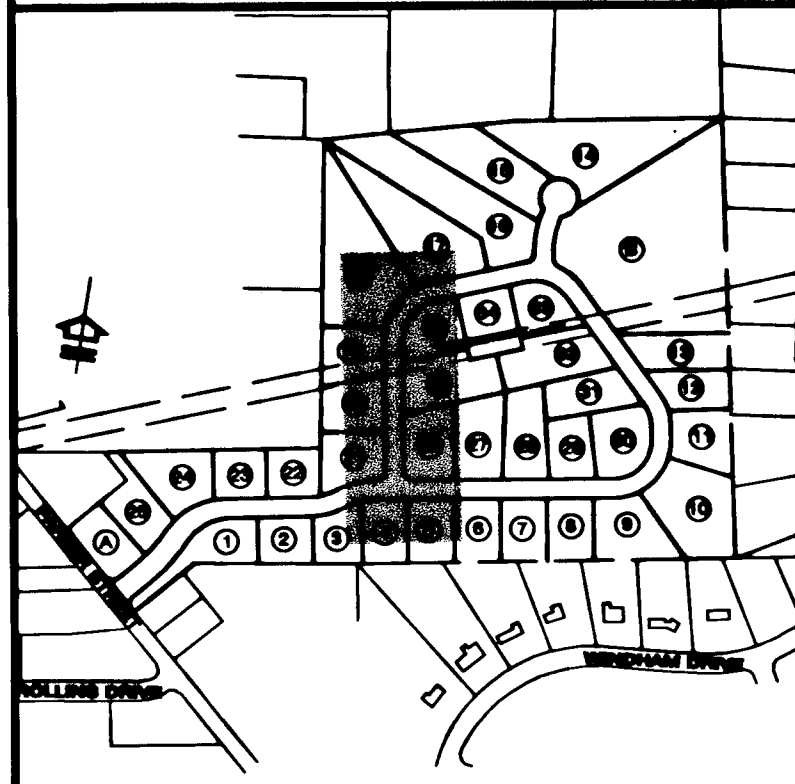

KEY MAP
SCALE: 1" = 600'

SCALE: 1" = 40'

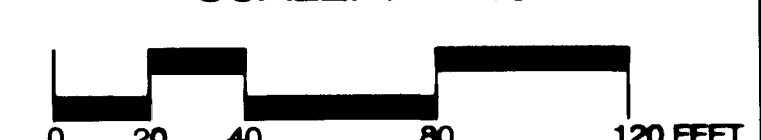

LEGEND	
	PROPOSED PROPERTY LINE
	EXISTING PRIMARY PROPERTY LINE
	EXISTING 10' INTERVAL CONTOUR
	EXISTING 2' INTERVAL CONTOUR
	PROPOSED 2' INTERVAL CONTOUR
	EXISTING EDGE OF PAVEMENT
	PROPOSED INTERMEDIATE CURB
	SOIL TEST BORING (APPROXIMATE LOCATION)
	PROPOSED ROADWAY CENTER LINE AND STATIONING
	PROPOSED LEACHING BASIN
	PROPOSED STORM DRAIN MANHOLE
	PROPOSED SEWER MANHOLE
	PROPOSED CATCH BASIN
	PROPOSED STORM DRAIN LINE
	PROPOSED SANITARY SEWER
	PROPOSED SEWER FORCE MAIN
	PROPOSED WATER LINE
	PROPOSED WATER GATE
	EXISTING SANITARY SEWER
	WETLAND BOUNDARY LINE
	100 FT. WETLAND BUFFER

DATE: 8/14/00

PLAN/PROFILE No. 4
NOTTINGHAM DRIVE
STA 39+00 - 46+27

NOTTINGHAM MEADOWS
EAST LONGMEADOW, MA

PREPARED FOR:
APPLE LAND DEVELOPMENT, INC.
296 NORTH MAIN STREET
EAST LONGMEADOW, MA

BAYSTATE ENVIRONMENTAL CONSULTANTS INC.

Civil Engineers Environmental Scientists
296 North Main Street East Longmeadow, MA 01028

PROJECT NO. 99-1104
SCALE: VERT. 1" = 4' HOR. 1" = 40'
DATE: 6/2000
DESIGNED BY: F.A.O.
CHECKED BY: M.L.P.

SHEET No. **9**
9 of 13