


Autocad File: P:\14AUTOCAD\144000\1501104\MinorProperty\Bases.dwg Plotted at: Mon Mar 18 09:36:22 2002
BEC, Inc.

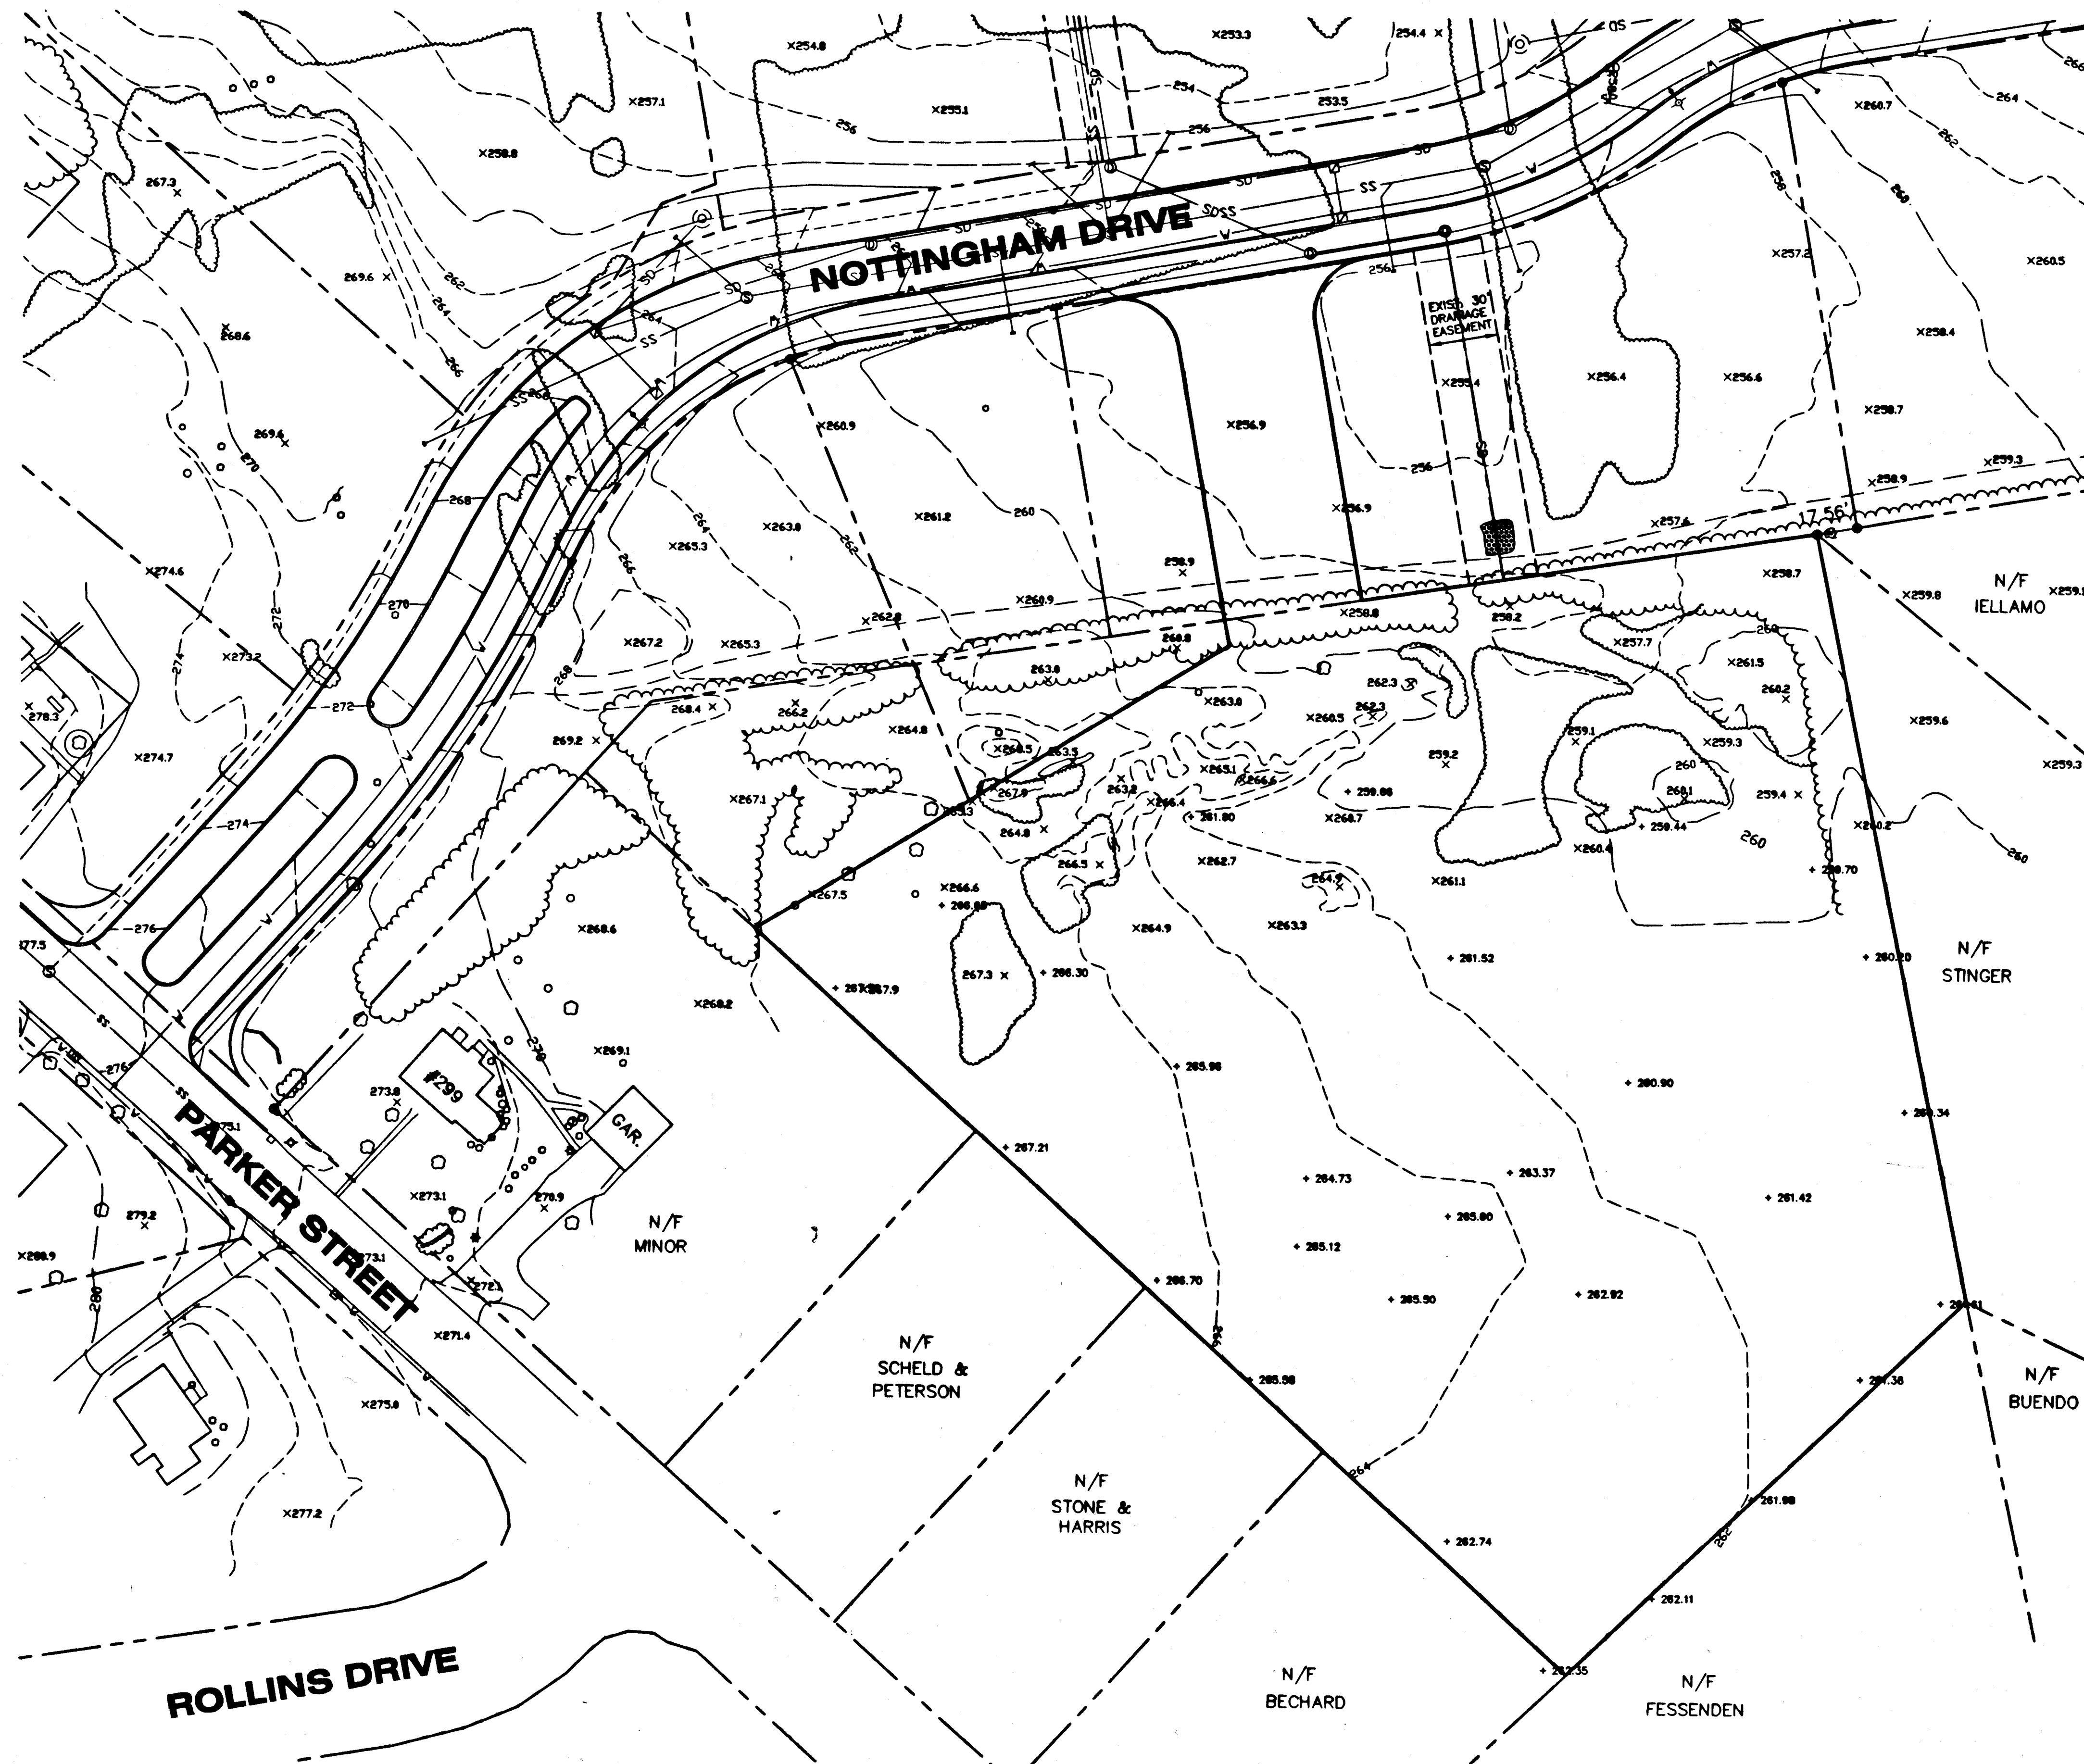

No.	DATE	REVISION	BY

LEGEND

X257.1	EXISTING SPOT GRADE
- 308 - - - -	EXISTING CONTOUR
=====	EXISTING CURB
=====	EXISTING PROPERTY LINE
- - - - -	EXISTING EASEMENT
=====	PROPOSED SITE
=====	PROPOSED PROPERTY LINE
- - - - -	EXISTING TREE LINE
⊠ ⊙ ⊕	EXISTING DRAINAGE STRUCTURES
⊙	EXISTING SANITARY MANHOLE
+	EXISTING HYDRANT
SD	EXISTING DRAIN LINE
SS	EXISTING SANITARY SEWER
W	EXISTING WATER LINE
[]	EXISTING BUILDING

EXISTING CONDITIONS

**NOTTINGHAM MEADOWS
PHASE II**
PARKER STREET
EAST LONGMEADOW, MA

**APPLE
LAND DEVELOPMENT, INC.**
296 NORTH MAIN STREET
EAST LONGMEADOW, MA

**BEC BAYSTATE ENVIRONMENTAL
CONSULTANTS INC.**
Civil Engineers Environmental Scientists
296 North Main Street East Longmeadow, MA 01103

APPROVED BY EAST LONGMEADOW PLANNING BOARD
DATE: 3/26/02 CHAIRMAN: [Signature]

3
OF 6 SHEETS