

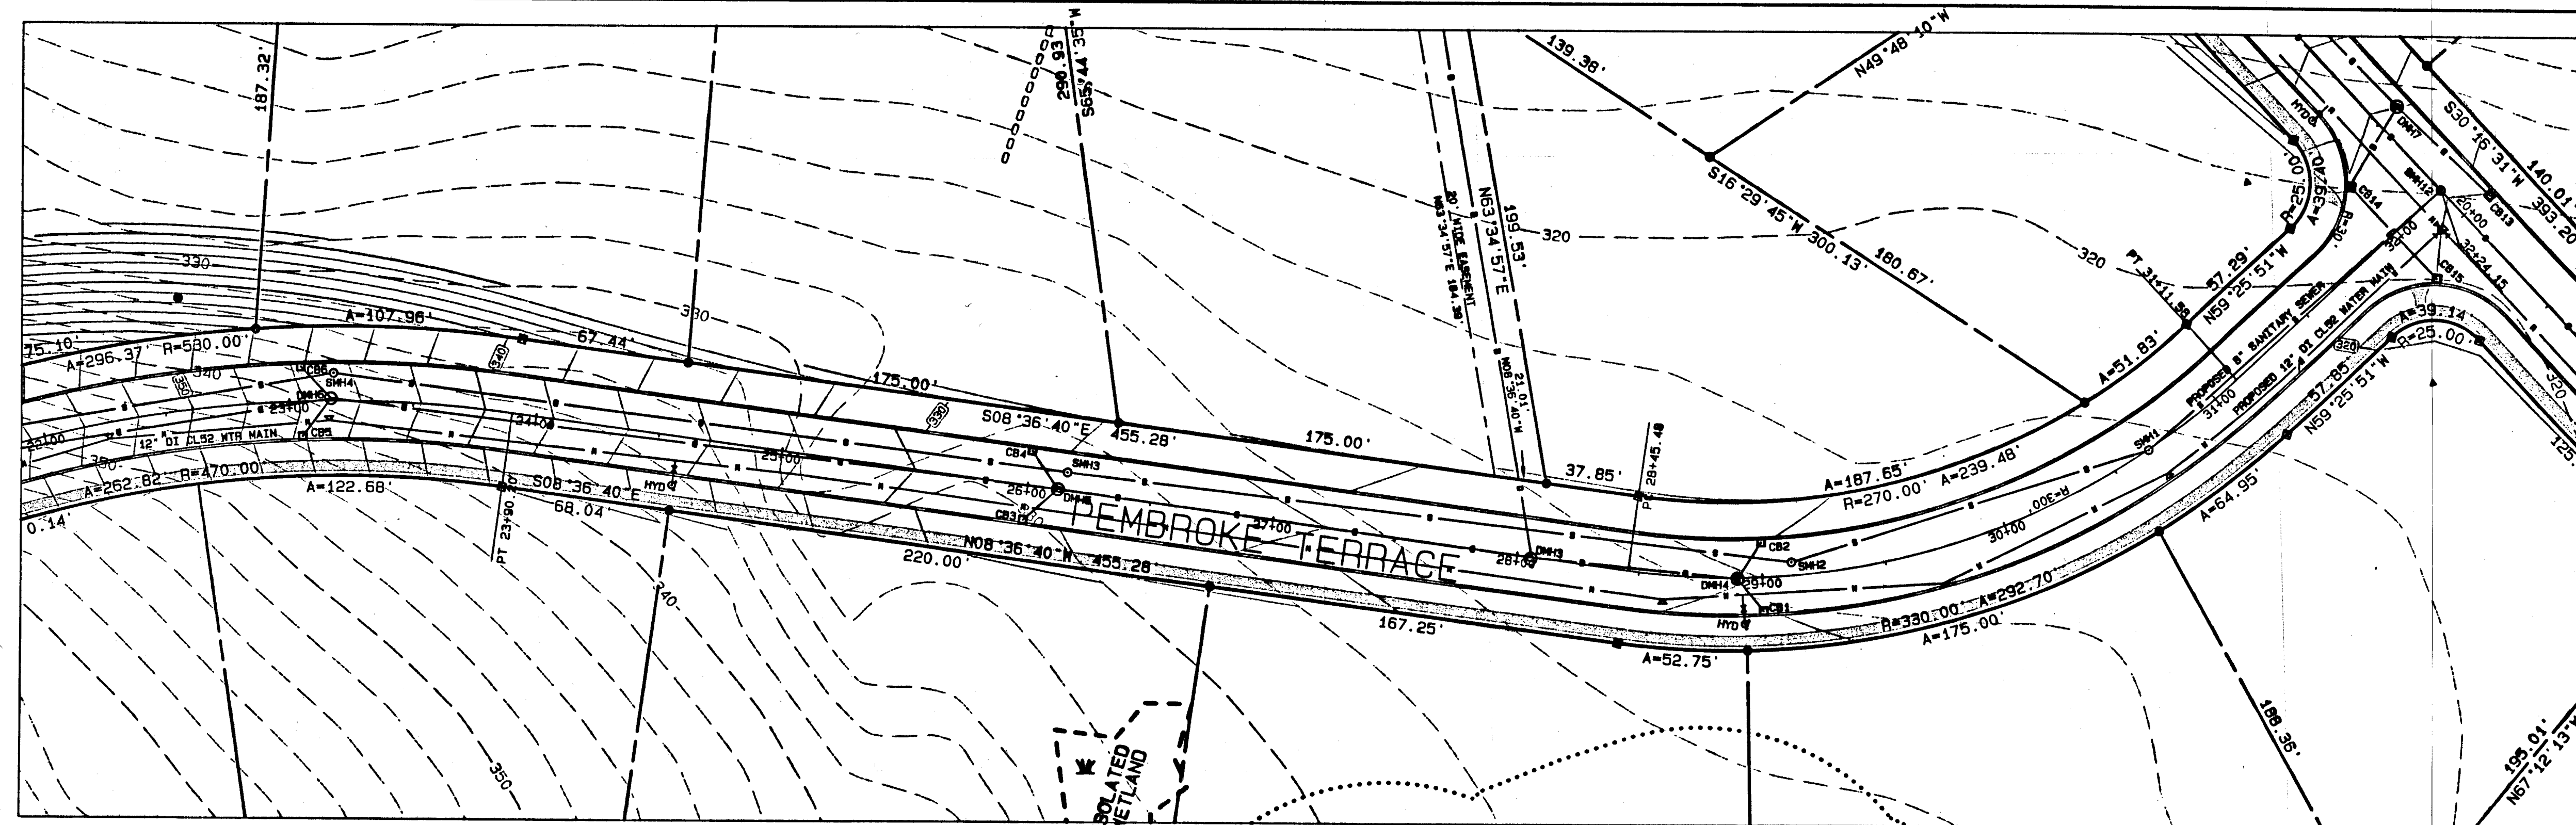
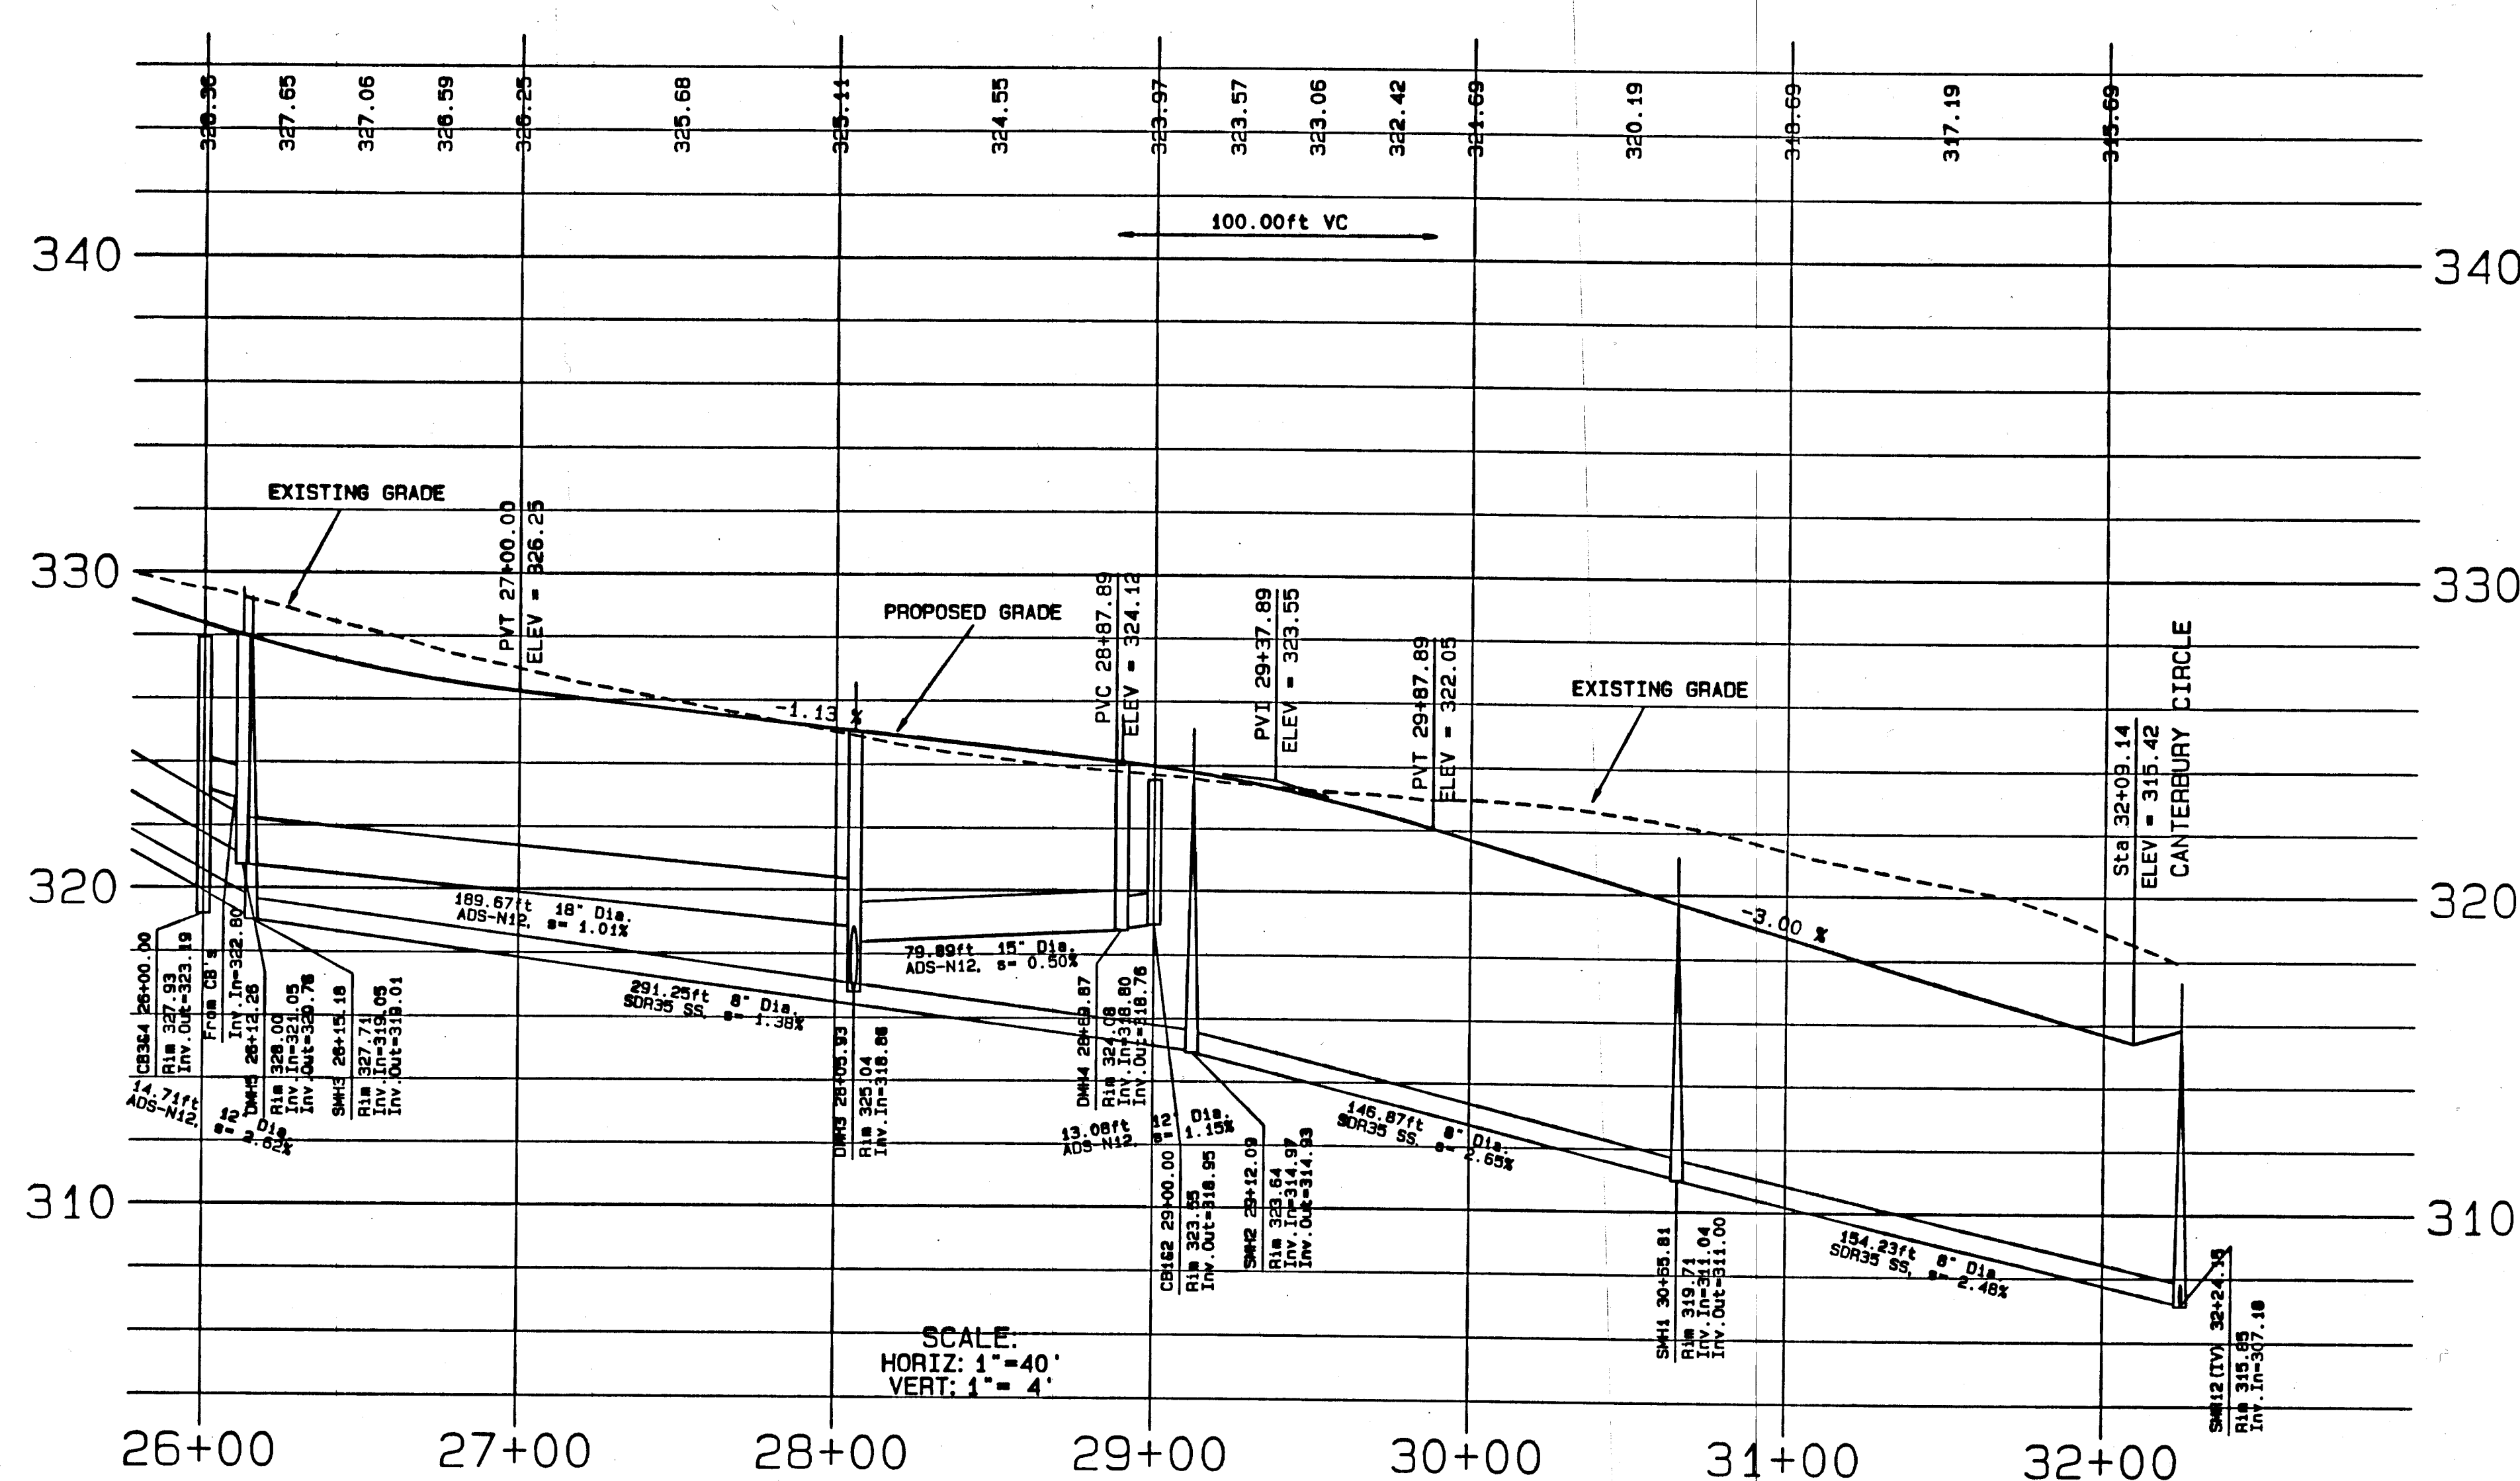


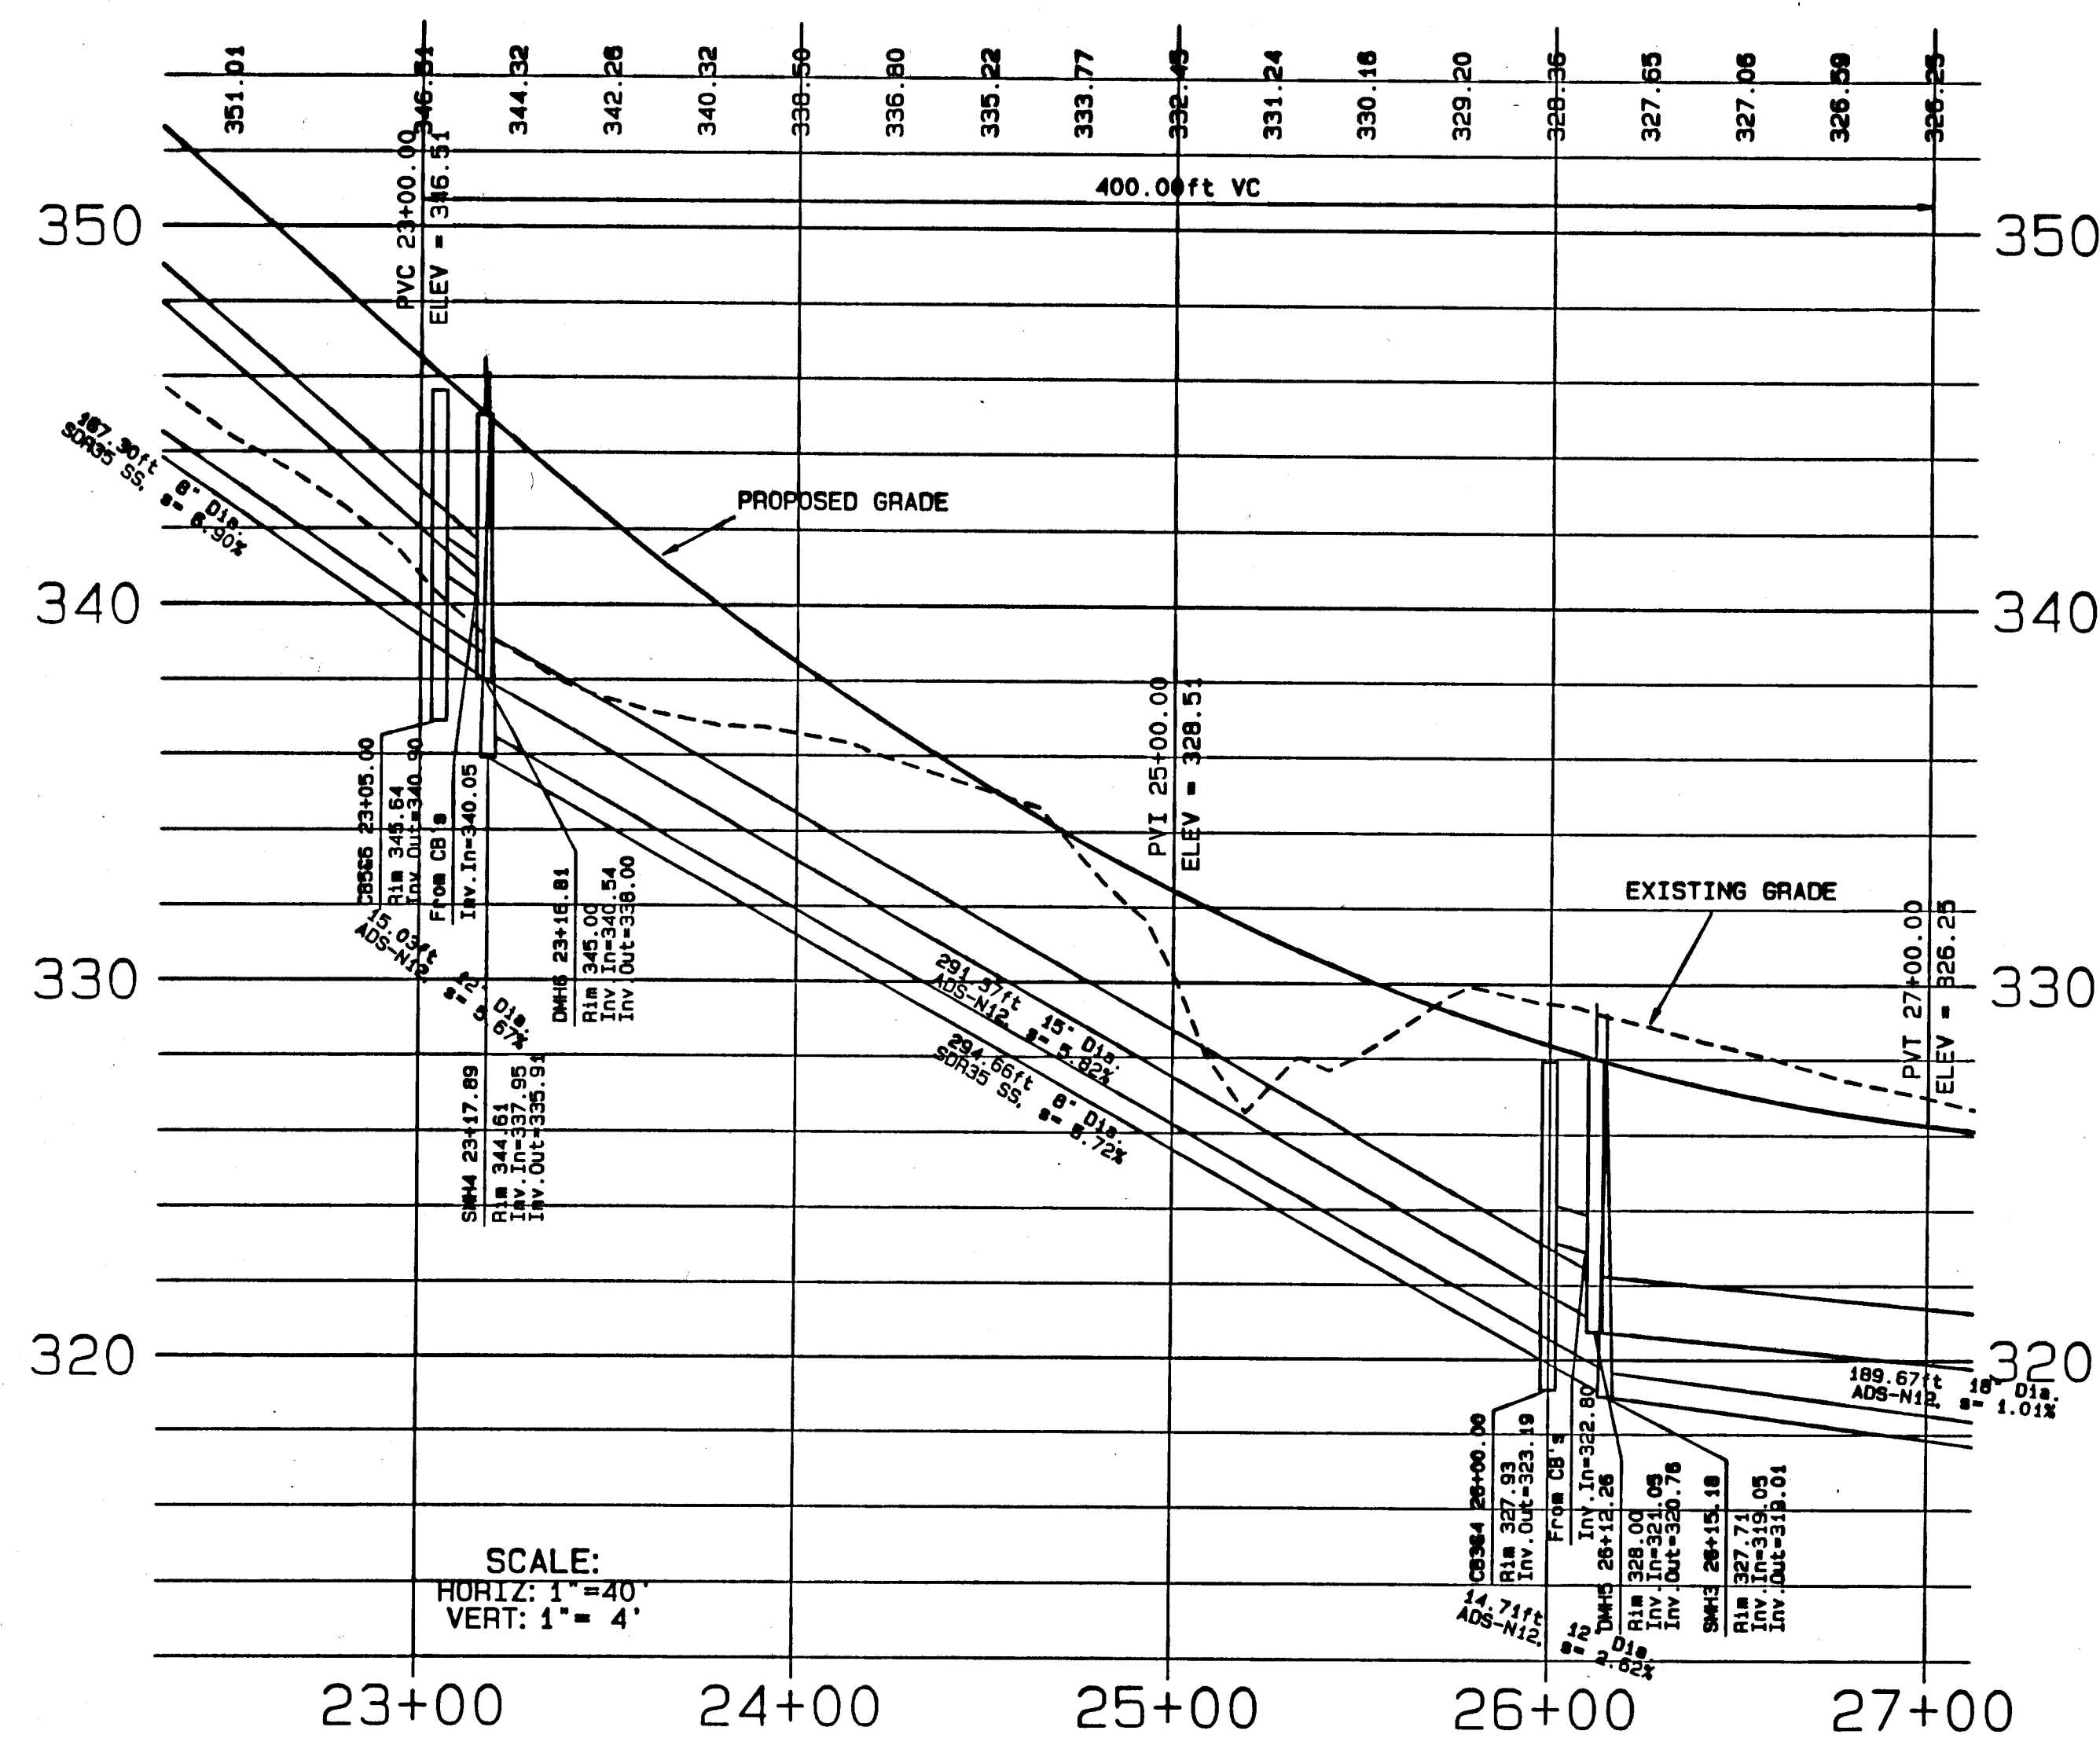


- LEGEND**
- 100 --- EXISTING CONTOURS
 - 100 --- PROPOSED CONTOURS
 - - - - - WETLAND EDGE
 - 100 FT. BUFFER ZONE
 - - - - - PROPERTY/LOT LINE
 - - - - - PROP. STORM DRAIN
 - - - - - PROP. SANITARY SEWER
 - - - - - PROP. WATER MAIN

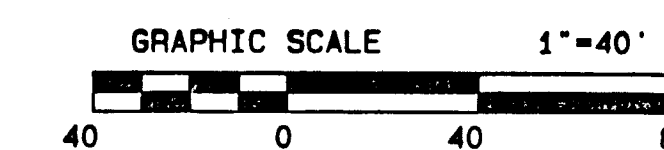

APPROVED BY THE EAST LONGMEADOW PLANNING BOARD

DATE: 2/2/06 *[Signature]*

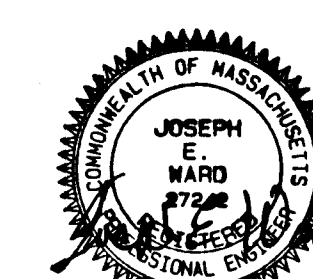

**PLAN & PROFILE - NORTH
PEMBROKE TERRACE**
GREAT WOODS SUBDIVISION, PHASE X
EAST LONGMEADOW, MASS
OWNED BY
SIVAD NOMINEE TRUST
PREPARED FOR
DAN ROULIER & ASSOCIATES

DATE: 9/20/05, REV 12/9/05

**SMITH ASSOCIATES
SURVEYORS, INC.**

165 SHAKER RD., EAST LONGMEADOW, MASS. 01028