
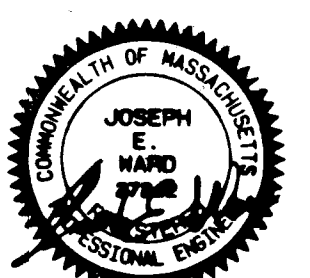


**PLAN REVISIONS AND FIELD ADJUSTMENTS:**  
 GRADINGS, ELEVATIONS, CONFIGURATIONS AND LOCATIONS AS SHOWN ON THE PLAN MAY BE SUBJECT TO MINOR ADJUSTMENT TO ACCOMMODATE FINAL HOUSE DESIGN AND FIELD CONDITIONS, PROVIDED THAT:  
 1. LOCATIONS, ELEVATIONS, AND SETBACKS REQUIRED BY APPLICABLE LAWS AND REGULATIONS ARE OBSERVED.  
 2. THE LIMIT OF WORK AND MAXIMUM OR MINIMUM DISTANCES SHOWN ON THE PLAN ARE OBSERVED.  
 3. OVERALL GRADING AND DRAINAGE PATTERNS ARE AS ON THE PLAN.

**EROSION AND SEDIMENT CONTROL MEASURES:**  
 Site work on individual lots shall be controlled so as to prevent sediment discharge to street, wetland, or abutting lots. Typical measures may include:  
 1. Sediment barrier along down-slope edge of graded areas, to be installed before any grubbing or other removal of ground cover.  
 2. Stone construction entrance on driveway cut.  
 3. Check dams across swales carrying concentrated runoff, using stone, filter, or silt fence with haybale backup.  
 4. Temporary diversions to carry runoff around open construction site.  
 5. Stone-lined swales to carry concentrated runoff.  
 6. Immediate revegetation of slopes, prior to finish grading of yard and lawn.  
 7. Curtain drainage or stone blanket to control seepage from cut slopes.  
 8. Meterbars or open-topped culverts on driveways to prevent accumulation of runoff.  
 SEE CONSTRUCTION DETAIL SHEET FOR EROSION & SEDIMENT CONTROL MEASURES FOR OVERALL SUBDIVISION AND ROADWAY CONSTRUCTION.

**LEGEND**

100	EXISTING CONTOURS	---	PROPERTY/LOT LINE
100	PROPOSED CONTOURS	---	PROP. STORM DRAIN
---	WETLAND EDGE	---	PROP. SANITARY SEWER
---	100 FT. BUFFER ZONE	---	PROP. WATER MAIN
---	SEDIMENT BARRIER	+	WORK LIMIT MARKER

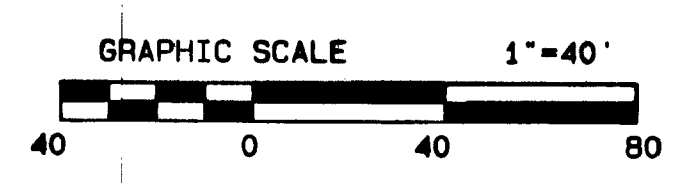

APPROVED BY THE EAST LONGMEADOW PLANNING BOARD  
 DATE: 7/26/05  
 [Signature] CHAIRMAN

**TOPOGRAPHY & GRADING**  
 GREAT WOODS SUBDIVISION, PHASE IX  
 EAST LONGMEADOW, MASS  
 OWNED BY  
 SIVAD NOMINEE TRUST  
 PREPARED FOR  
 DAN ROULIER & ASSOCIATES

DATE: 1/14/05, Rev. 5/5/05  
**SMITH ASSOCIATES**  
 SURVEYORS, INC.  
 165 SHAKER RD., EAST LONGMEADOW, MASS. 01026