

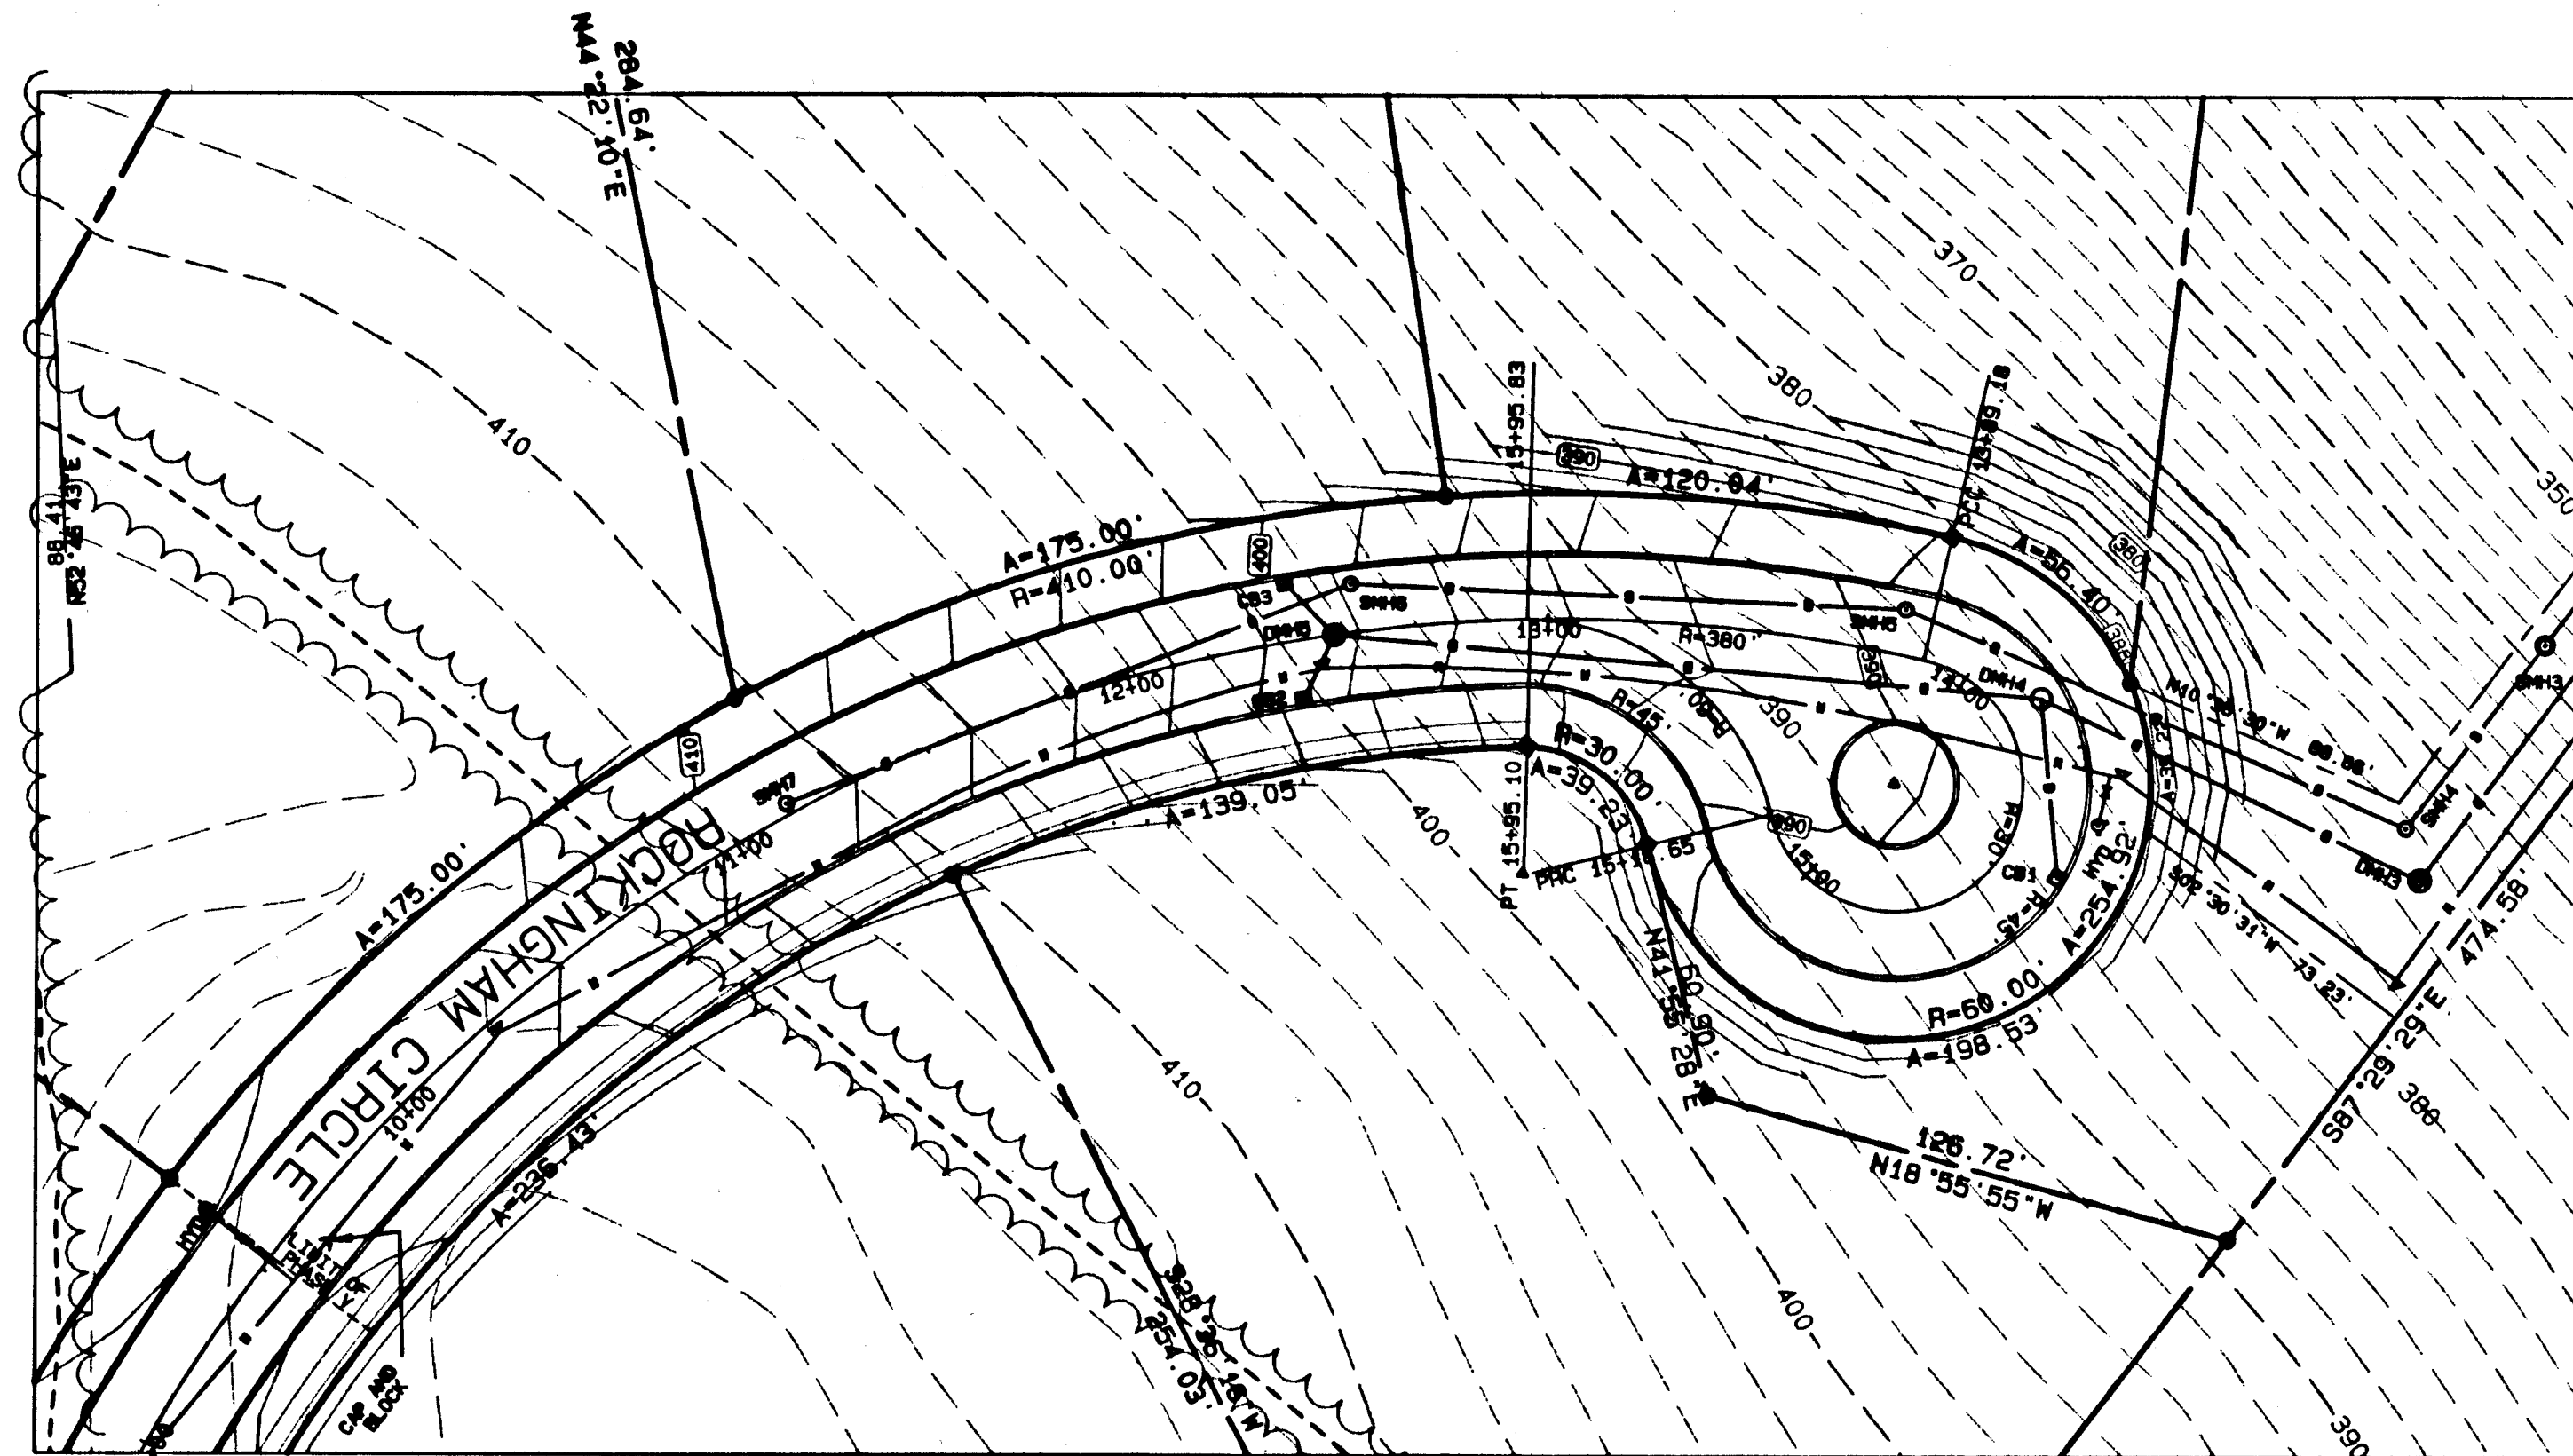
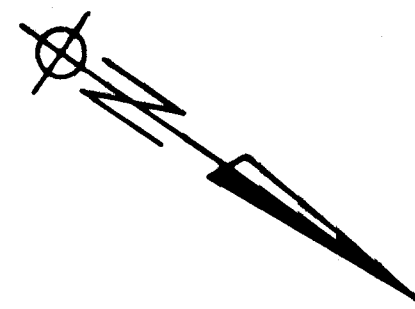
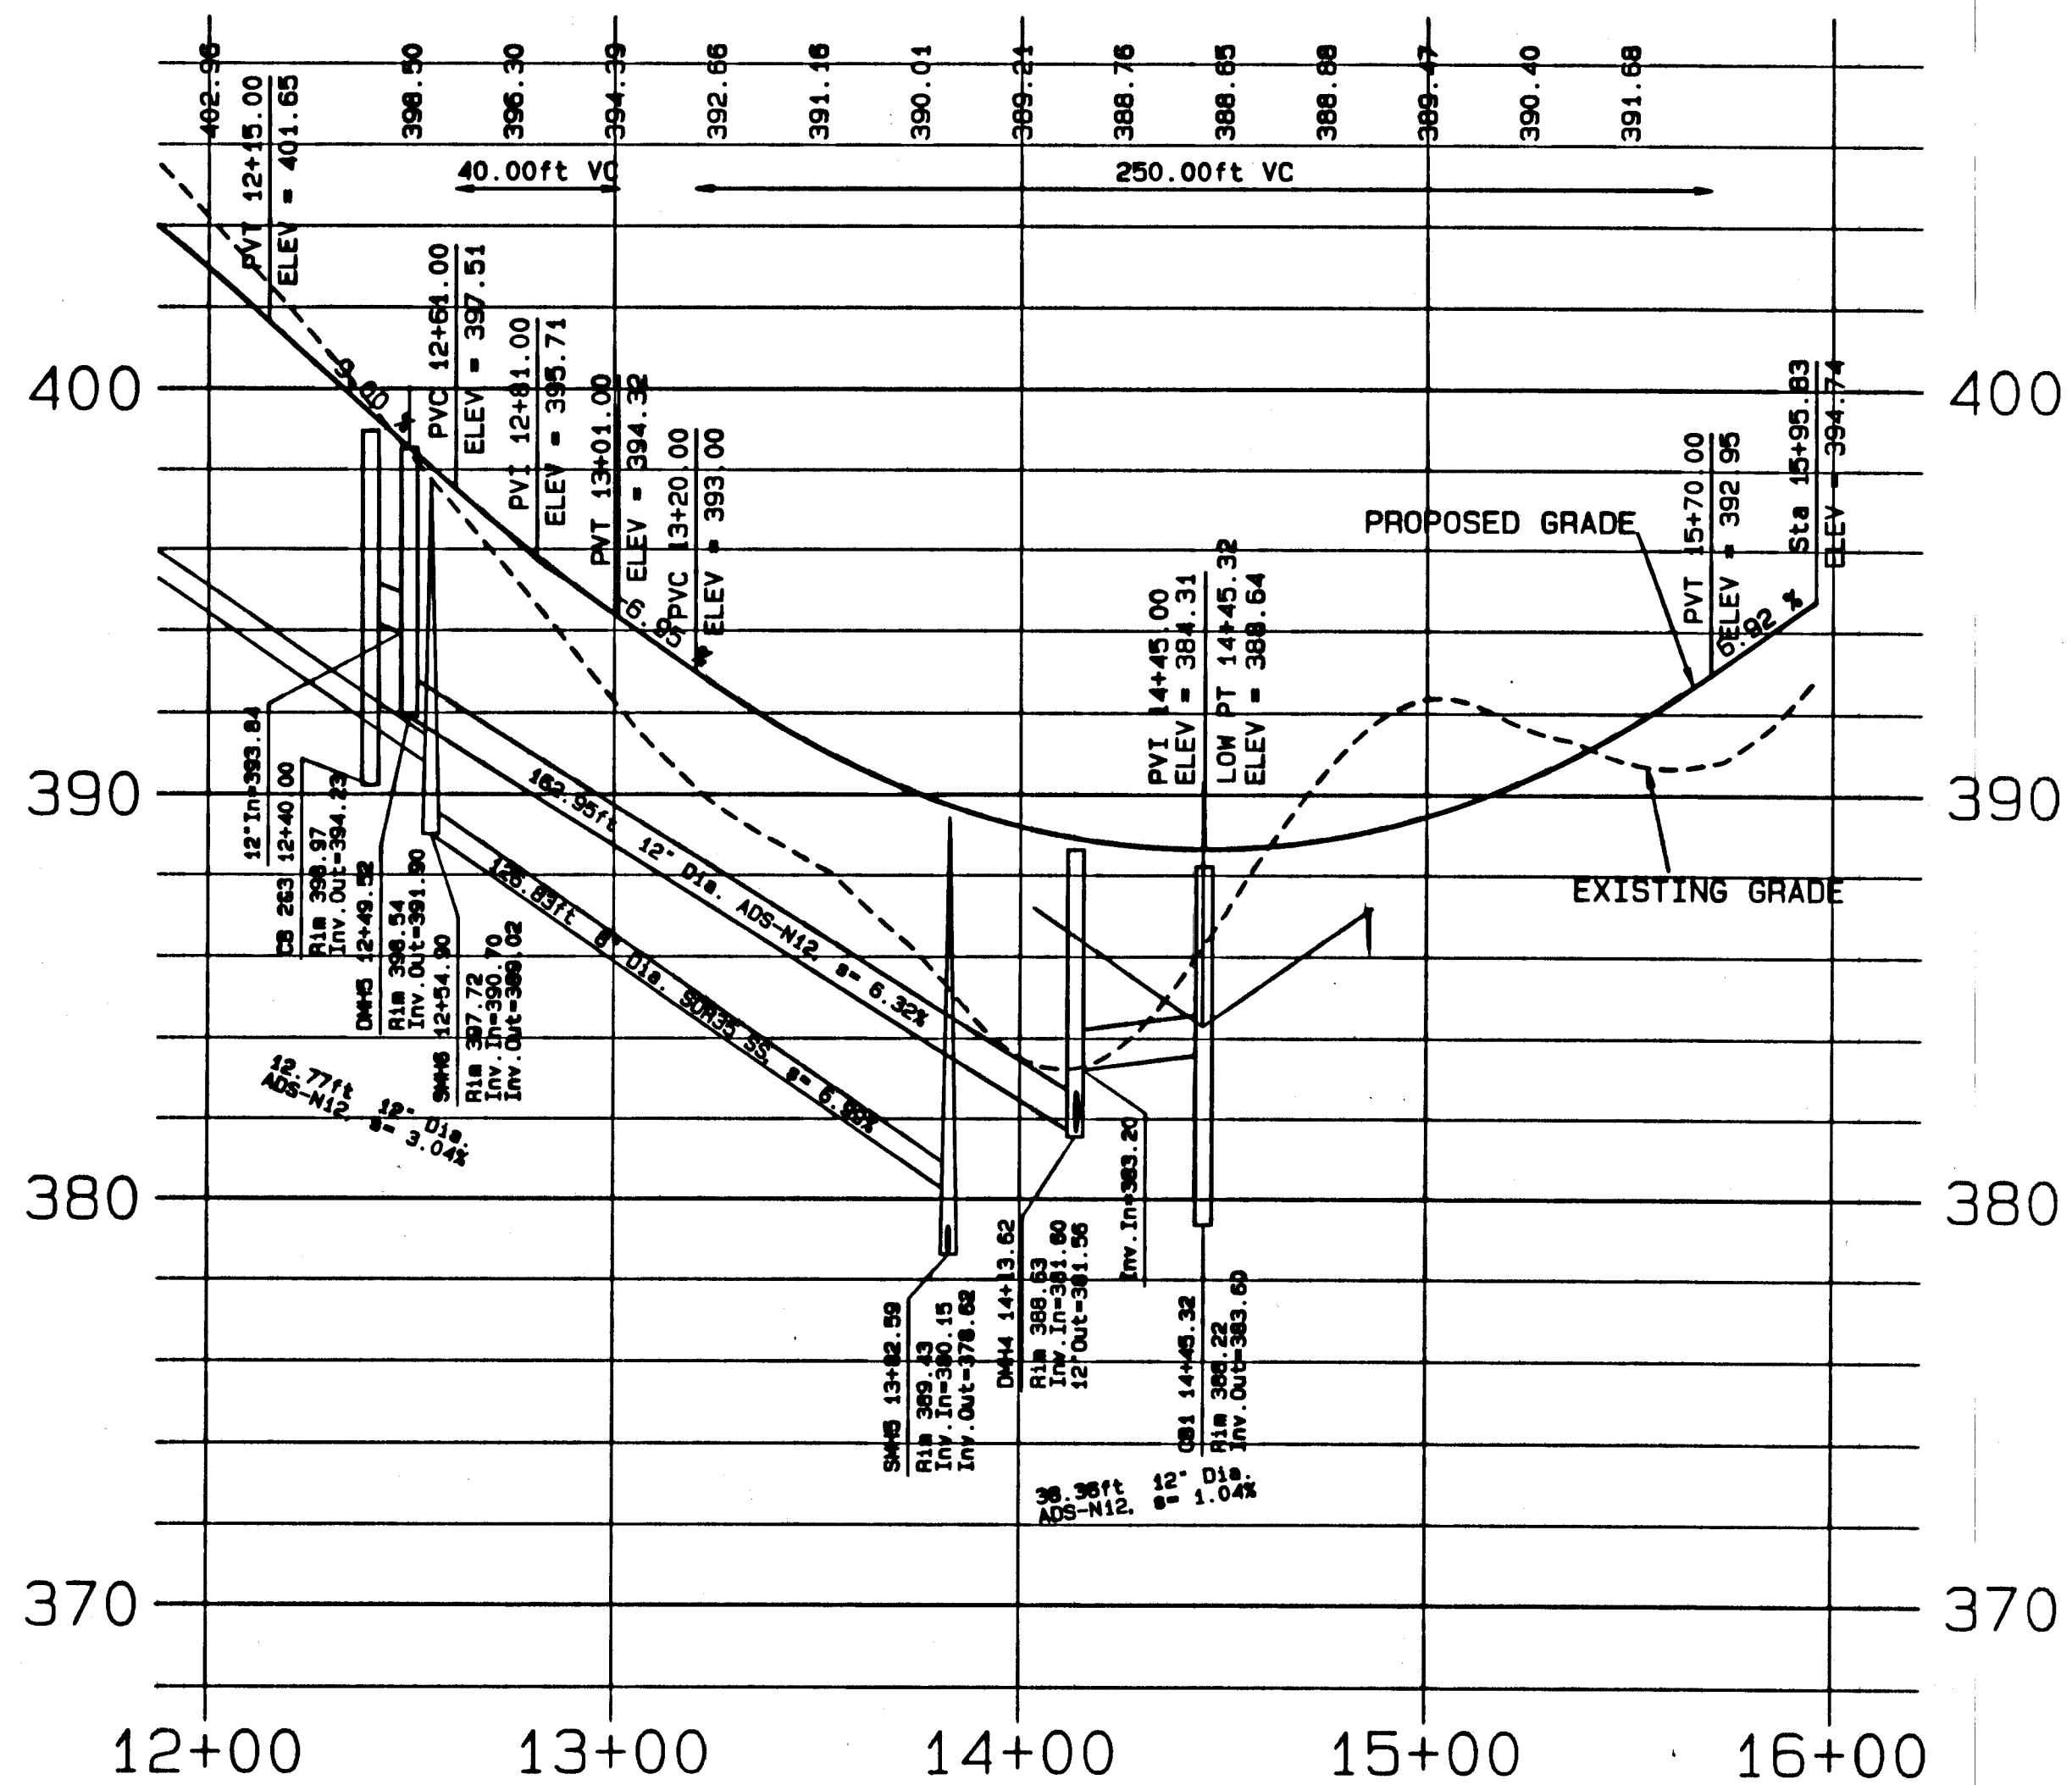


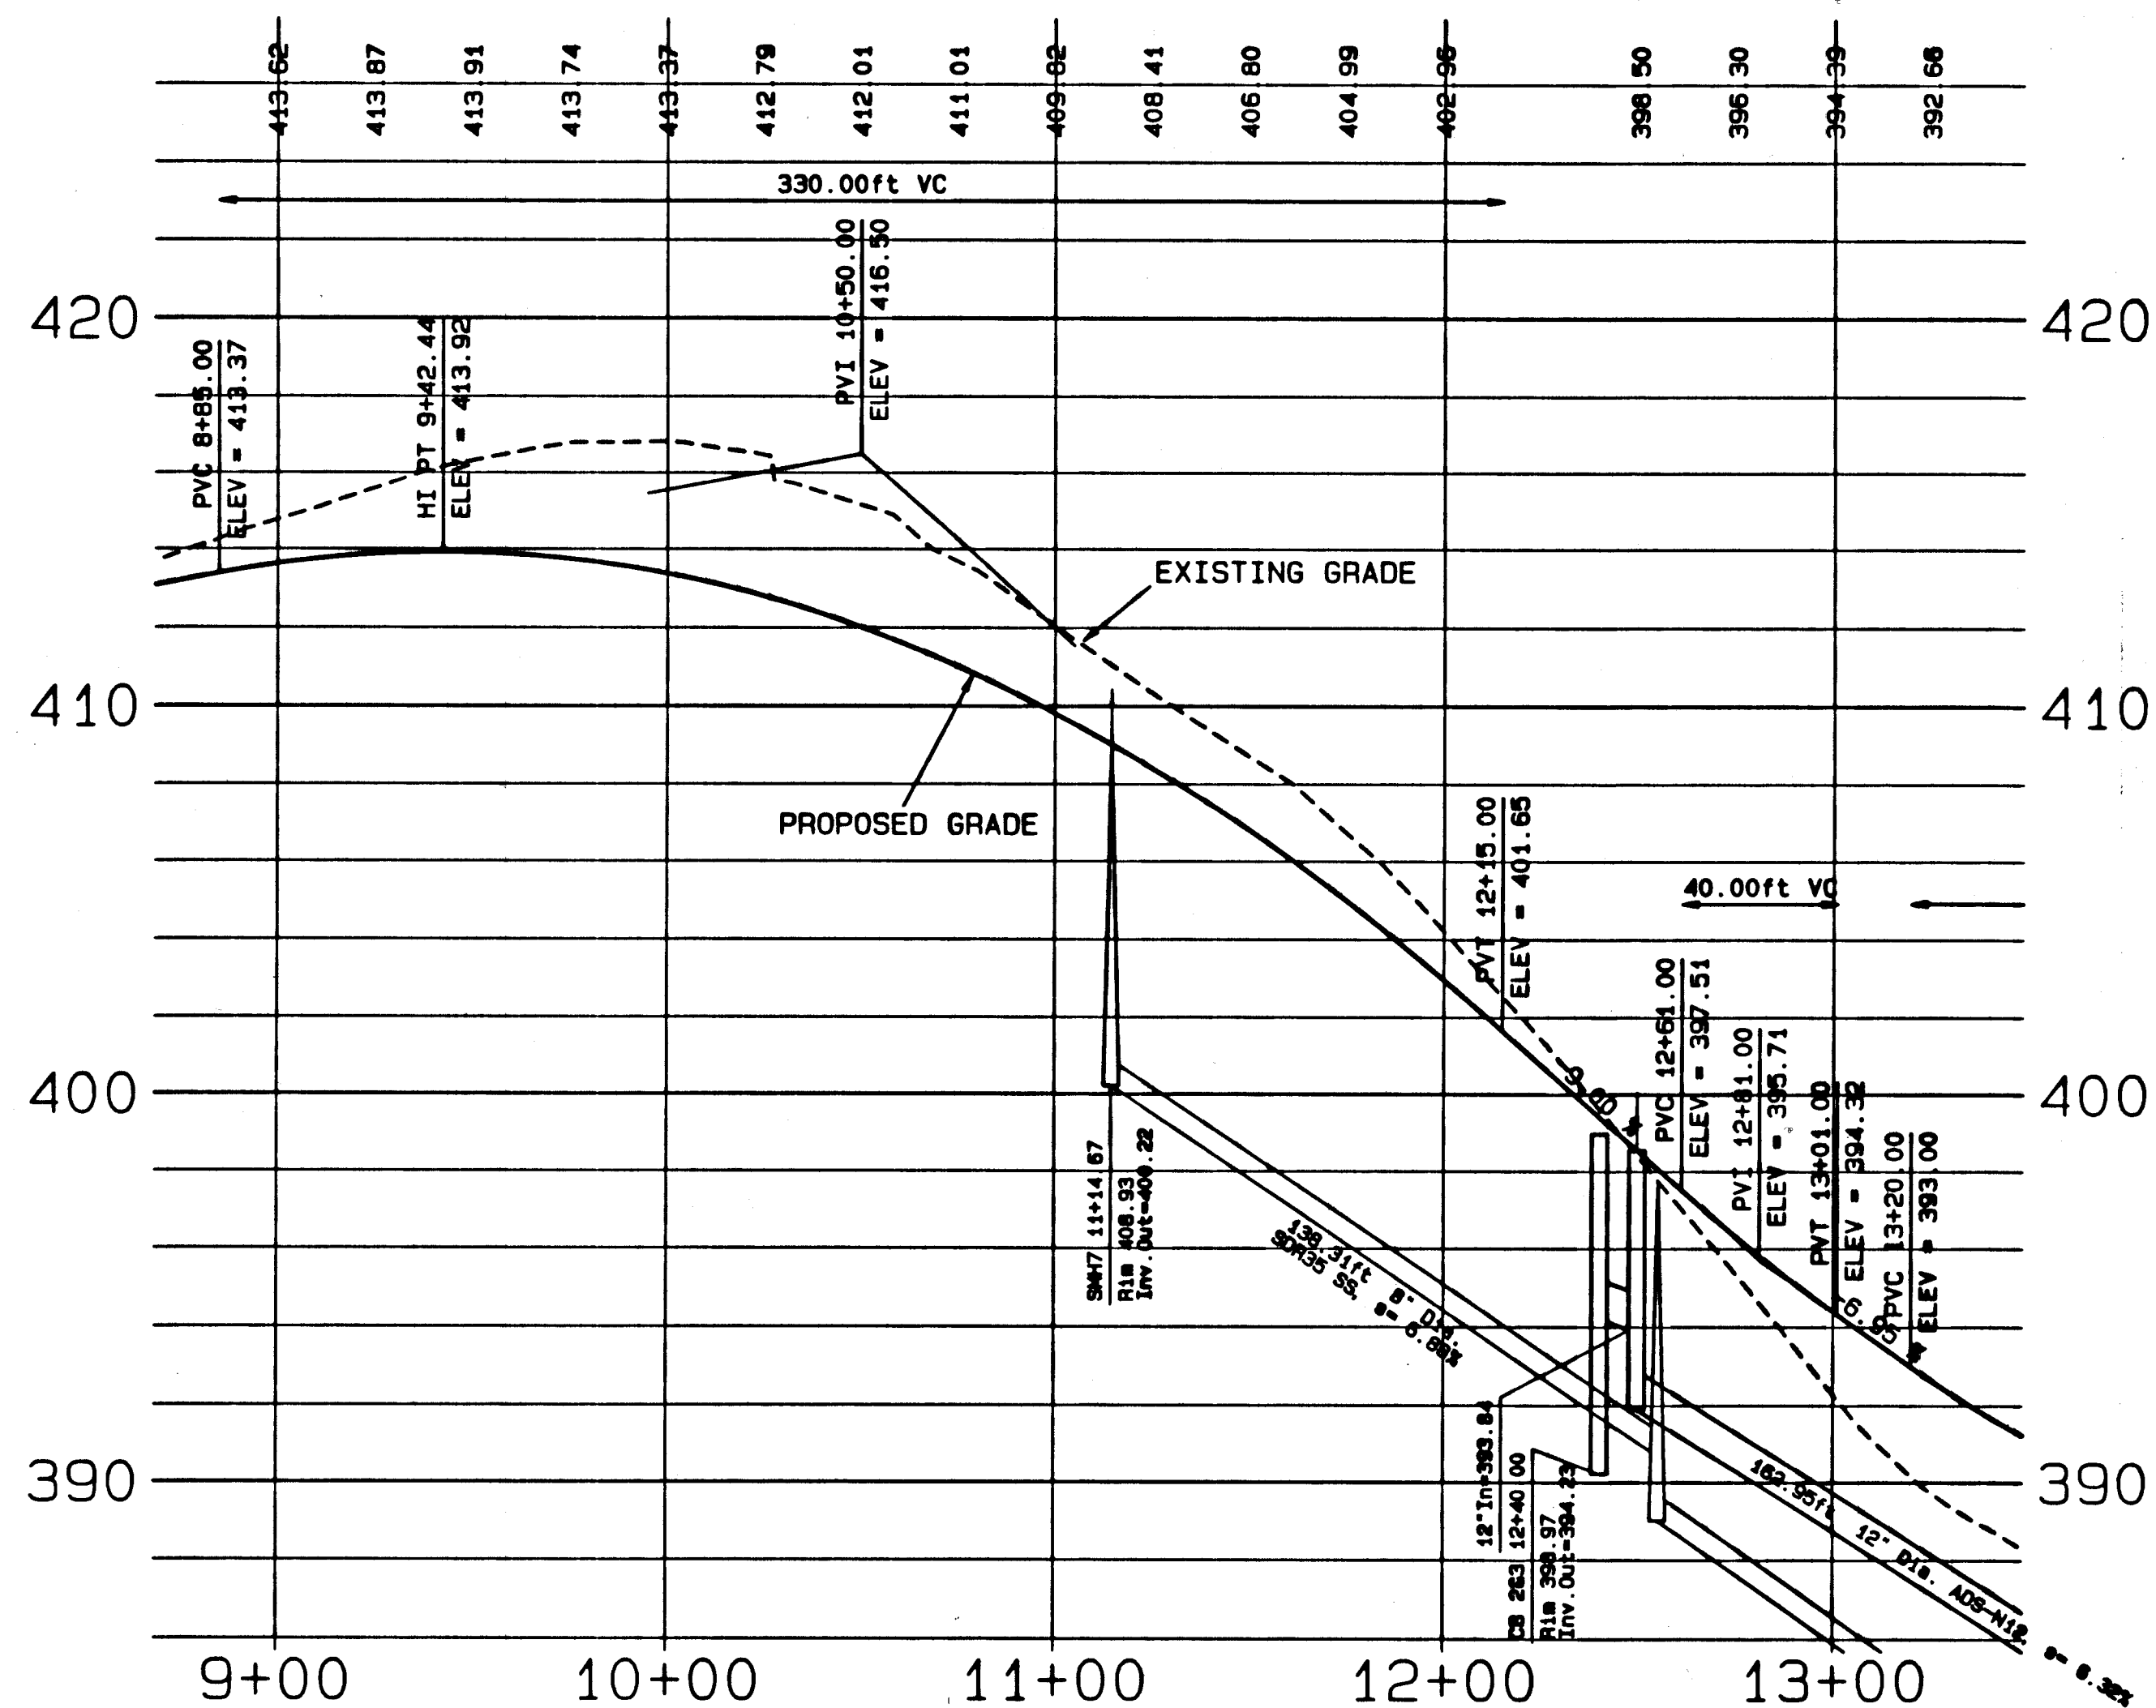

LEGEND

- 100 EXISTING CONTOURS
- 100 PROPOSED CONTOURS
- WETLAND EDGE
- 100 FT. BUFFER ZONE
- SEDIMENT BARRIER
- PROPERTY/LOT LINE
- PROP. STORM DRAIN
- PROP. SANITARY SEWER
- PROP. WATER MAIN
- WORK LIMIT MARKER

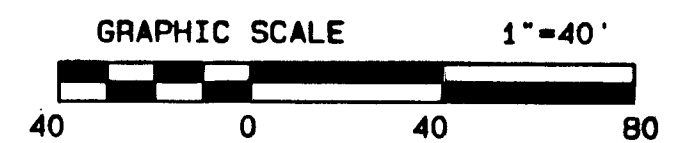


PLAN & PROFILE
ROCKINGHAM CIRCLE
GREAT WOODS SUBDIVISION, PHASE IX
EAST LONGMEADOW, MASS
OWNED BY
SIVAD NOMINEE TRUST
PREPARED FOR
DAN ROULIER & ASSOCIATES

APPROVED BY THE EAST LONGMEADOW PLANNING BOARD

DATE: 7/26/05 *[Signature]*
CHAIRMAN

SANITARY SEWER DROP MANHOLES
SANITARY SEWER MANHOLES WITH A DROP BETWEEN
INVERTS OF OVER 2 FEET SHALL HAVE EXTERNAL PIPE
DROPS AS SHOWN ON CONSTRUCTION DETAIL SHEET

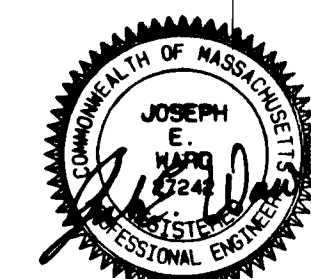

DATE: 1/14/03, Rev. 5/5/05

SMITH ASSOCIATES
SURVEYORS, INC.

105 SHAKER RD., EAST LONGMEADOW, MASS. 01020