


NOTE:

RUFFINO ROAD AND LOTS 1, 2, 3, 4 ARE OWNED BY ROOSEVELT HILL, LLC., KNOWN AS PARCEL B ON A PLAN ENTITLED, PLAN OF LAND PROSPECT STREET, EAST LONGMEADOW MA. OWNED BY JOHN & MONICA BLEASILUS AND ROOSEVELT HILL, LLC DATED MARCH 2005 AND ENDORSED BY THE EAST LONGMEADOW PLANNING BOARD ON 4-11-05.

- CONCRETE BOUND TO BE SET
- IRON PIN EXISTING
- IRON PIN TO BE SET

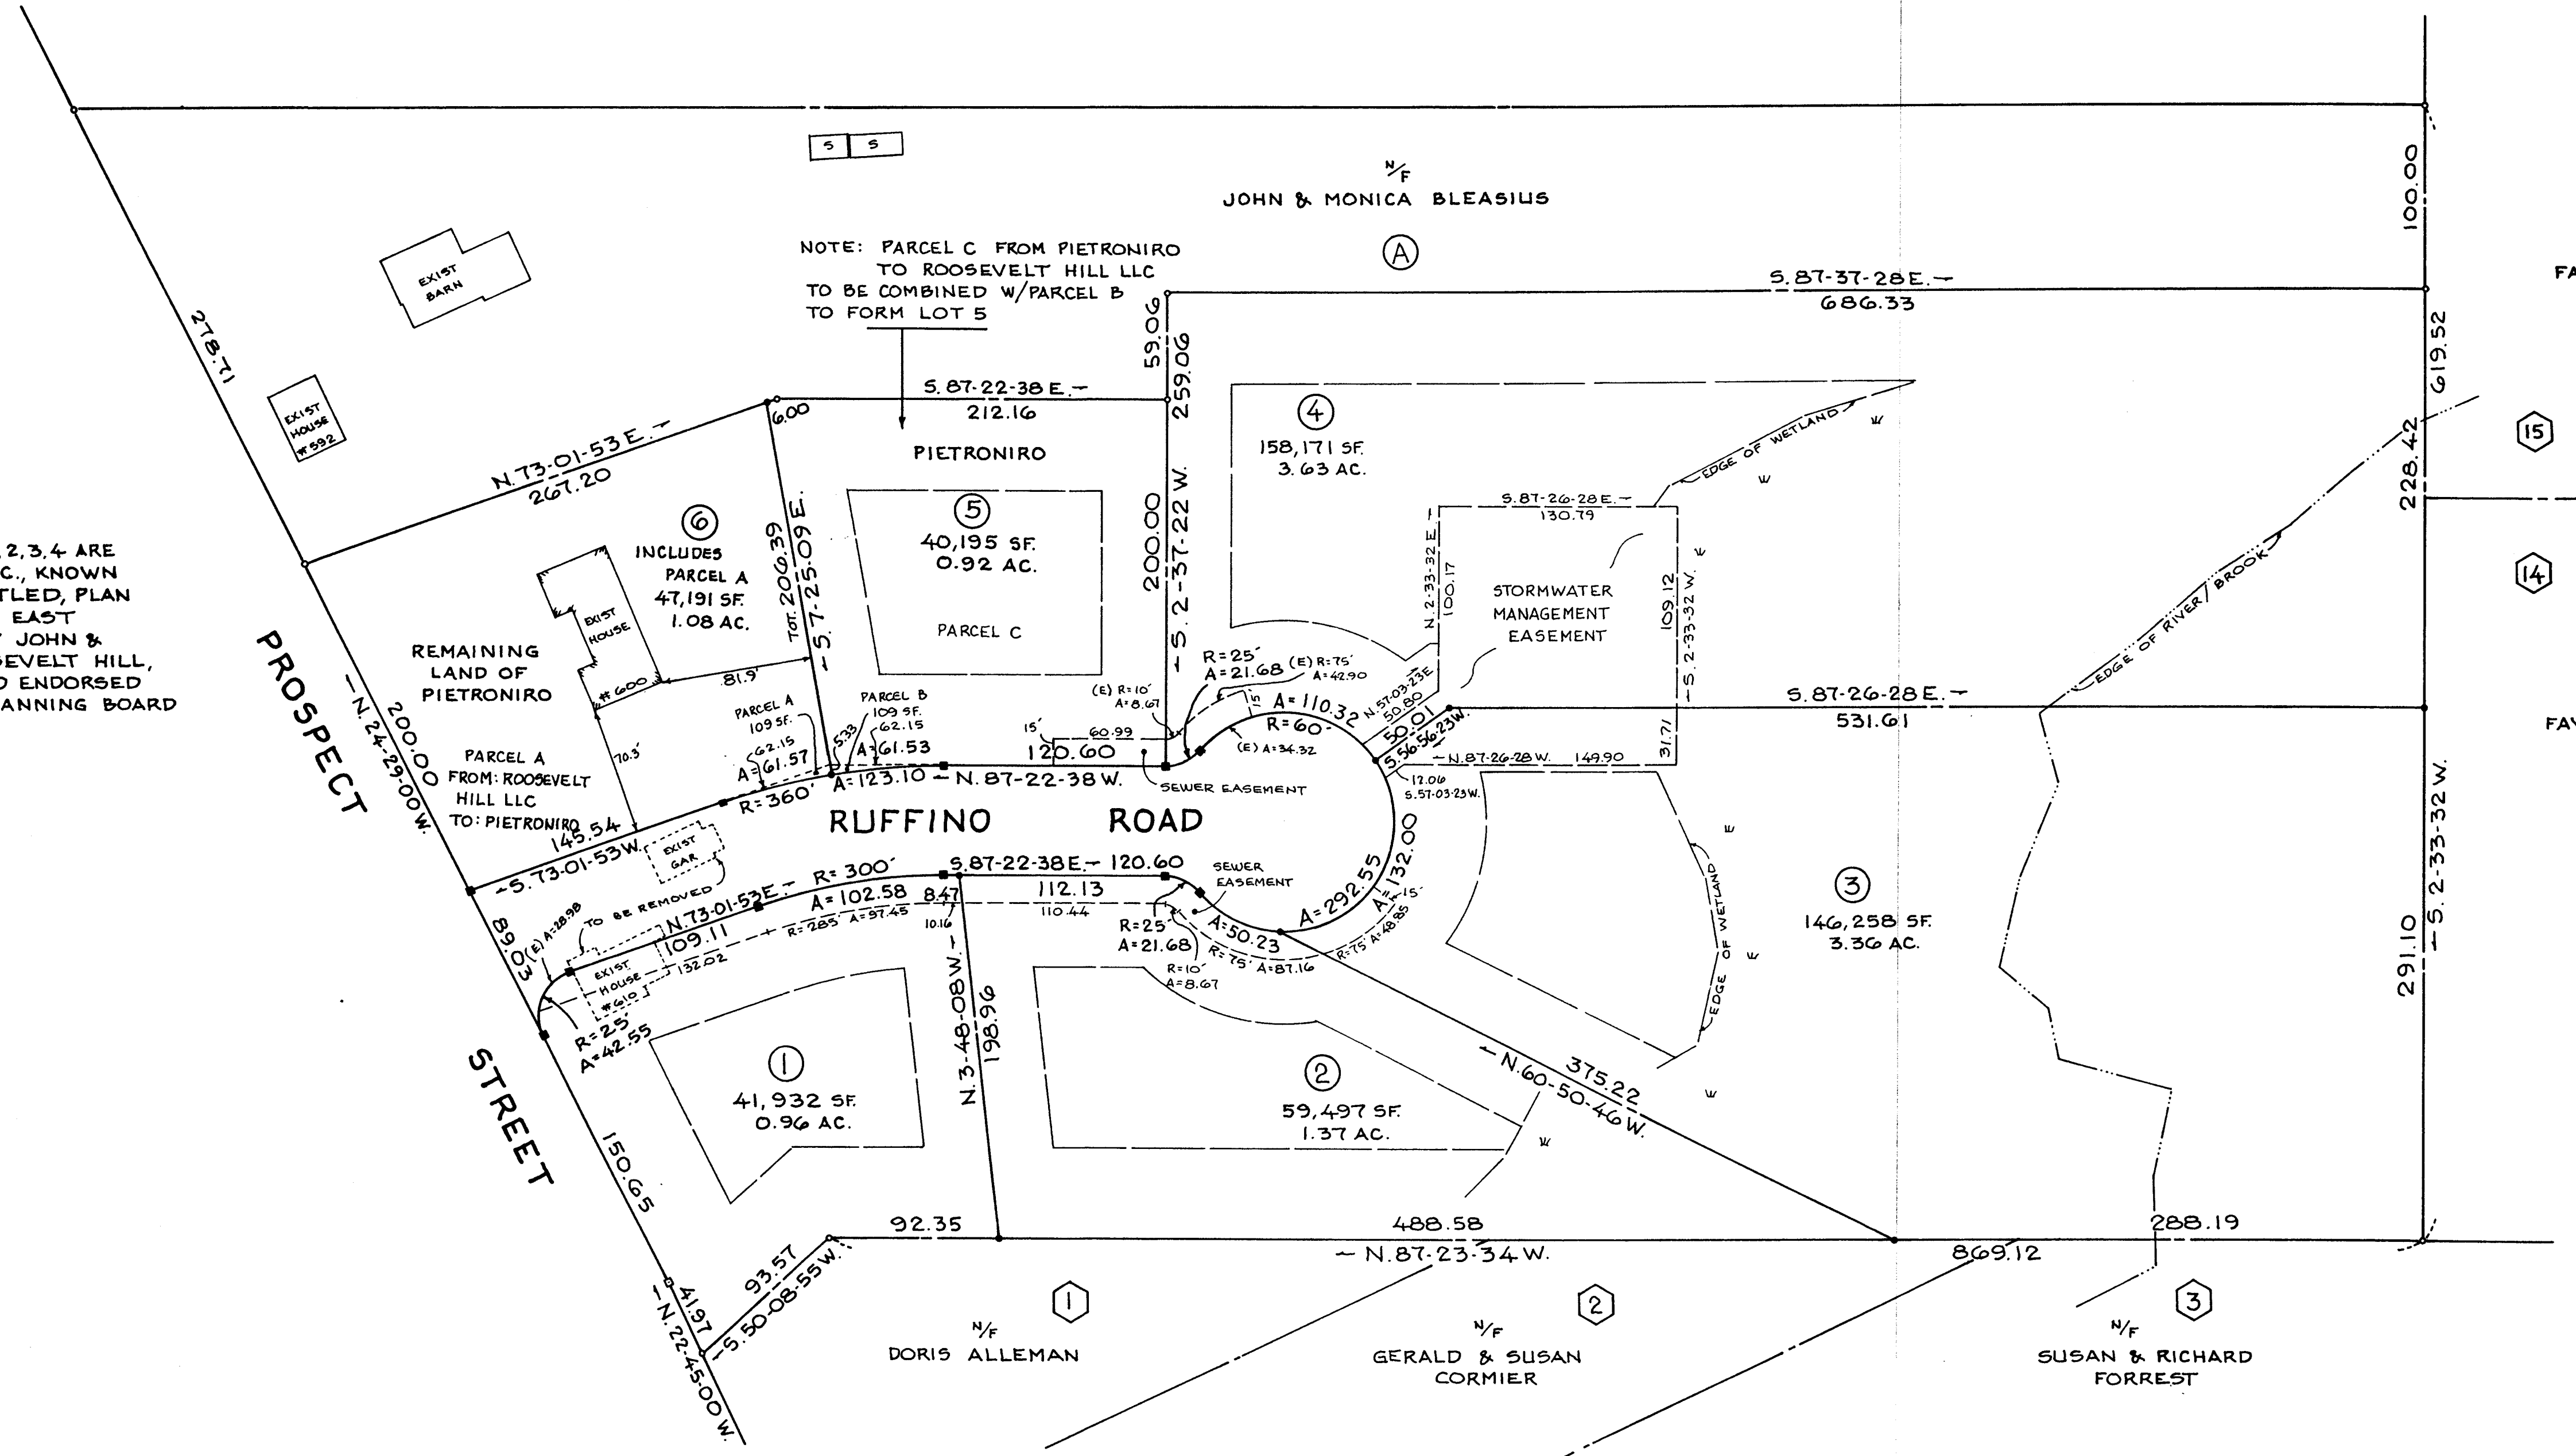

DEFINITIVE
STREET & LOT LAYOUT

RUFFINO ROAD
EAST LONGMEADOW, MA.
OWNED BY
ROOSEVELT HILL LLC
AND
ANTONIO & LINDA
PIETRONIRO


WE HAVE CONFORMED WITH THE RULES & REGULATIONS
OF THE REGISTRY OF DEEDS IN PREPARING THIS PLAN.

DONALD J. SMITH ~ SMITH ASSOCIATES SURVEYORS, INC.

EAST LONGMEADOW PLANNING BOARD

APPLICATION FILED	8-22-05
HEARING DATE	10/19/05; 11-1-05; 11-15-05
BOARD OF HEALTH APPR.	4-27-05
PLAN APPROVED	11-15-05
PLAN ENDORSED	1-24-06

I HEREBY CERTIFY THAT NO NOTICE OF APPEAL WAS
RECEIVED DURING THE TWENTY (20) DAYS NEXT AFTER
RECEIPT AND RECORDING OF NOTICE FROM THE
PLANNING BOARD OF THE APPROVAL OF THIS PLAN
DATE: 1/25/06 *Roma P. Florence*
TOWN CLERK

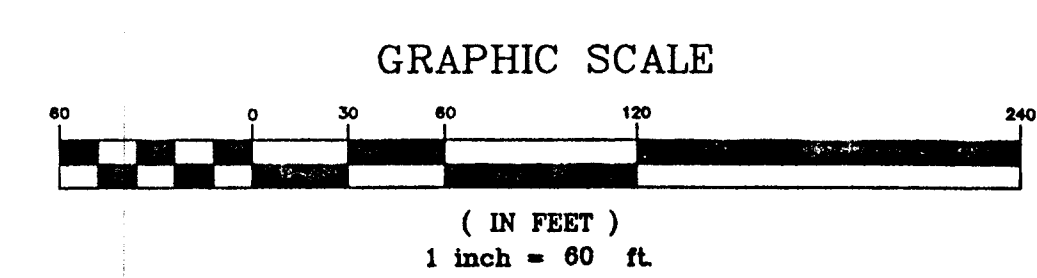

REV. 10-14-05	DATE: AUG. 2005
SCALE: 60 FT./IN.	
SMITH ASSOCIATES SURVEYORS, INC.	
165 SHAKER RD., EAST LONGMEADOW, MASS. 01028	

Book 340
Plan 84
pg.

