
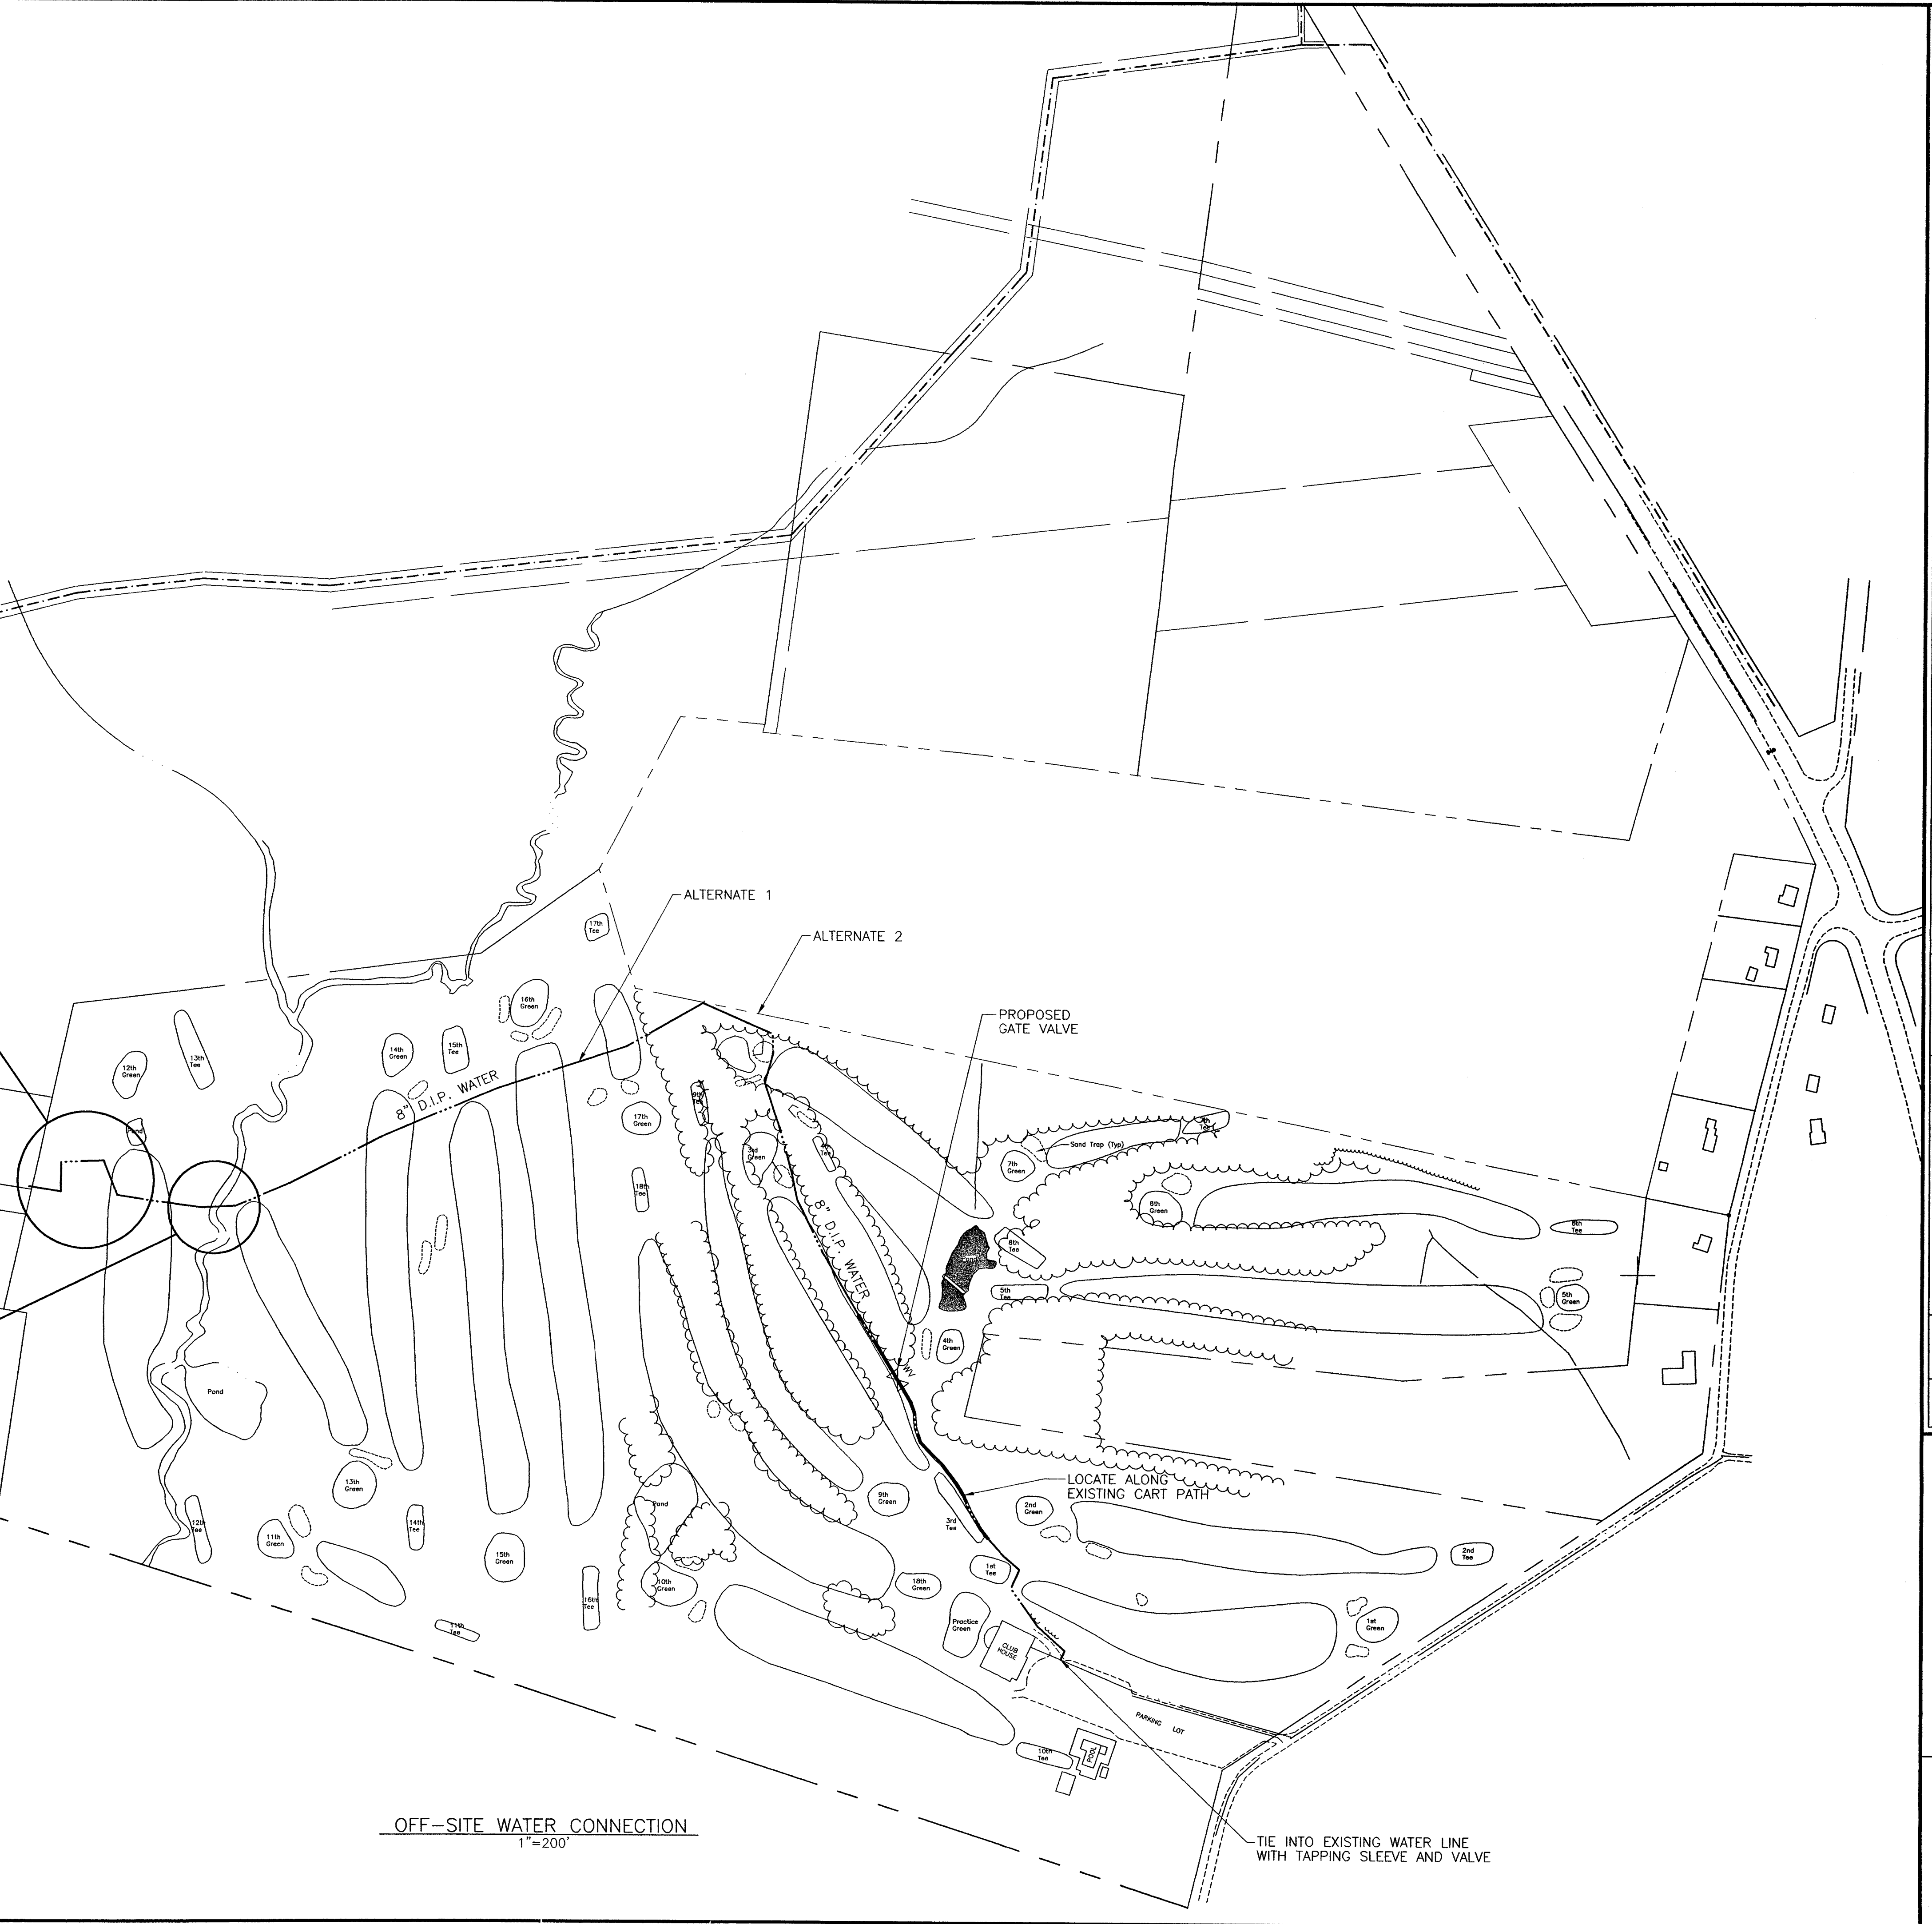
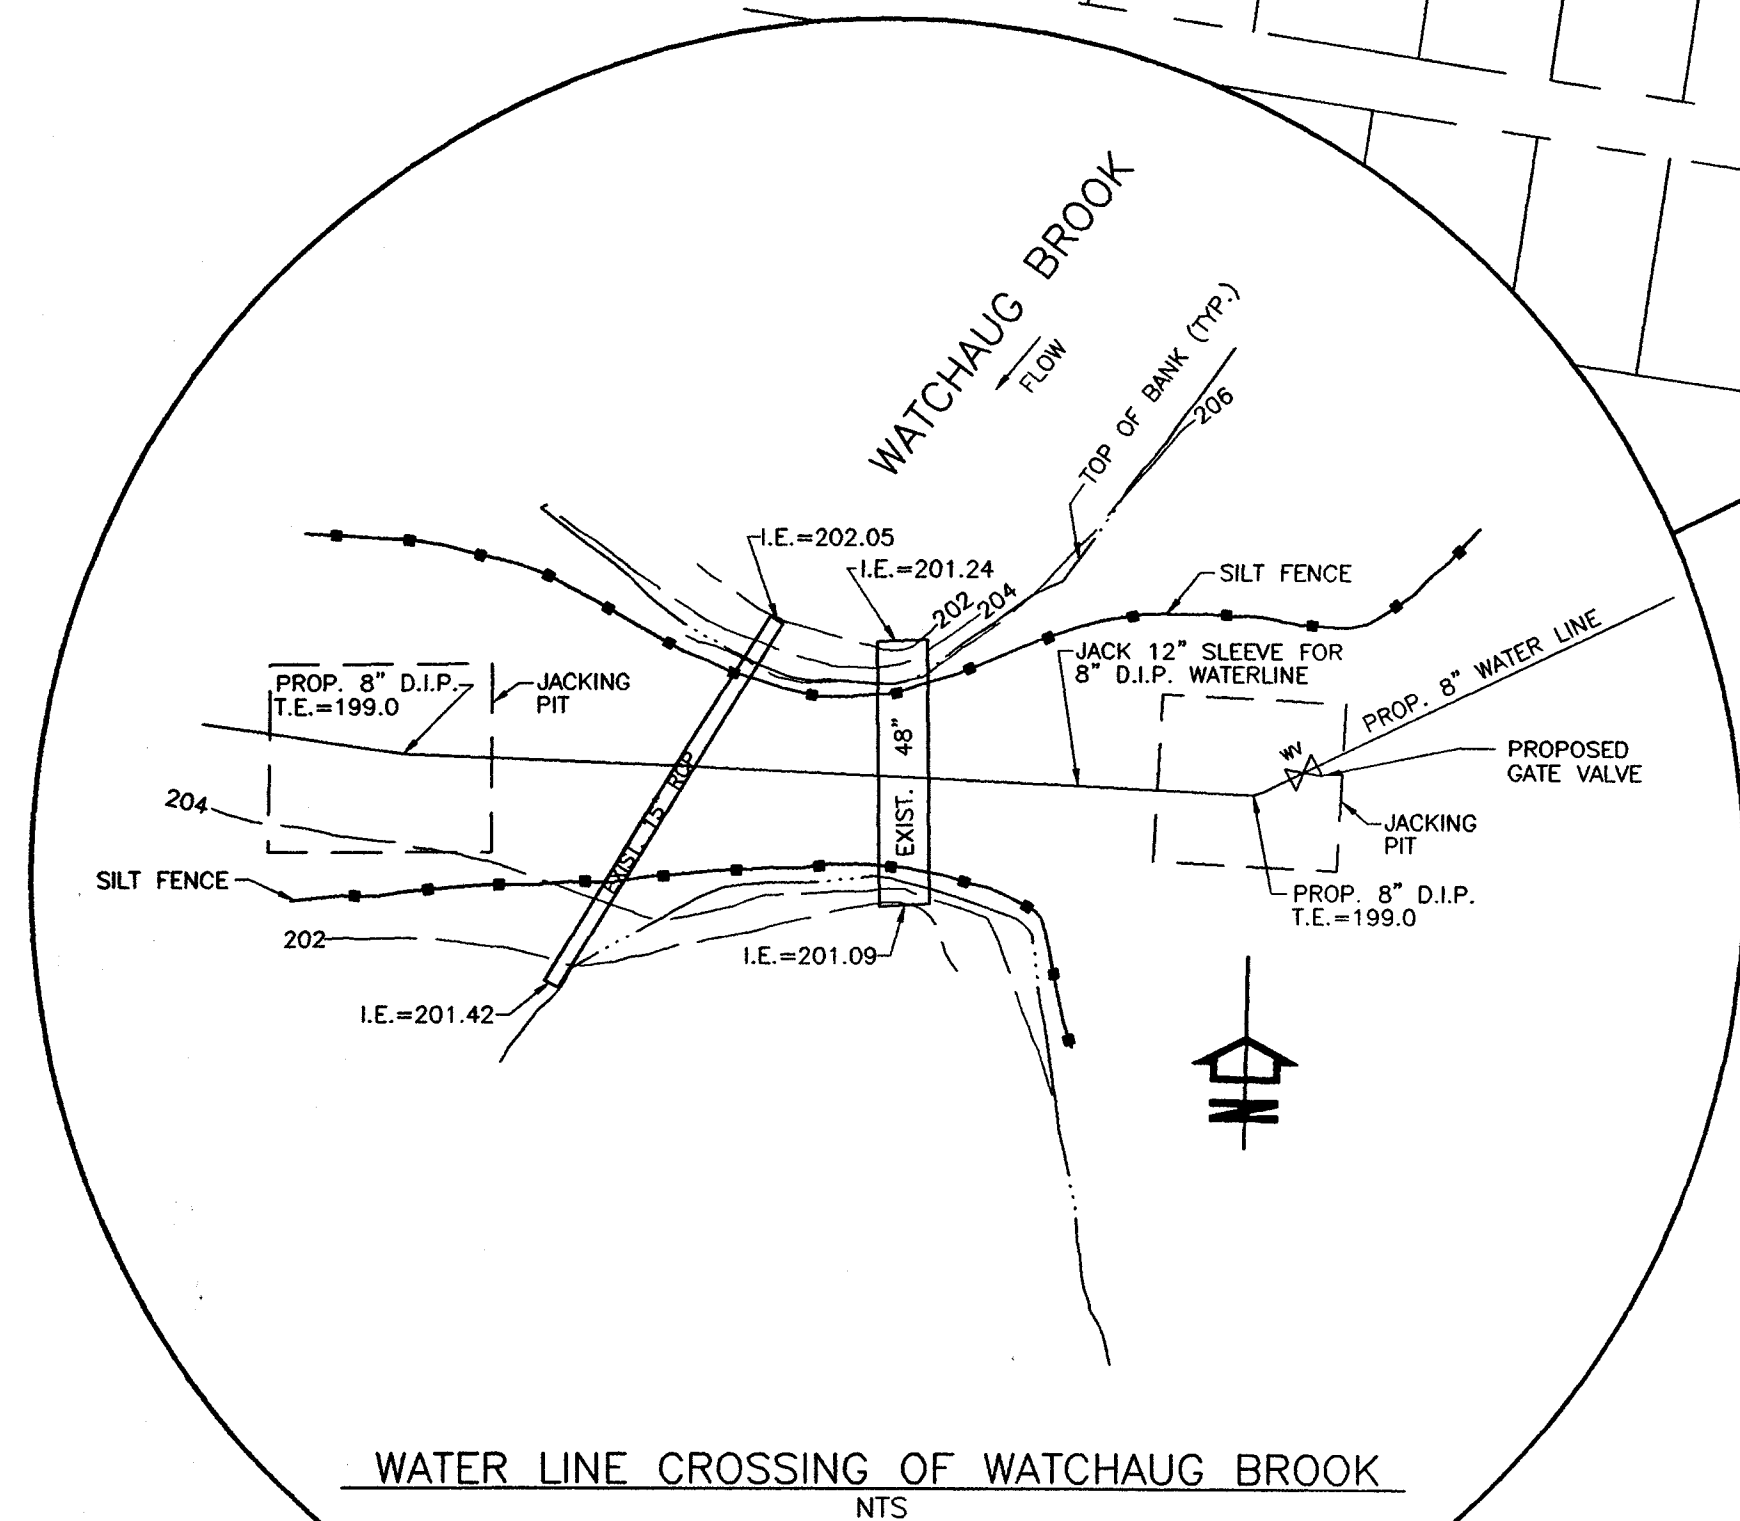


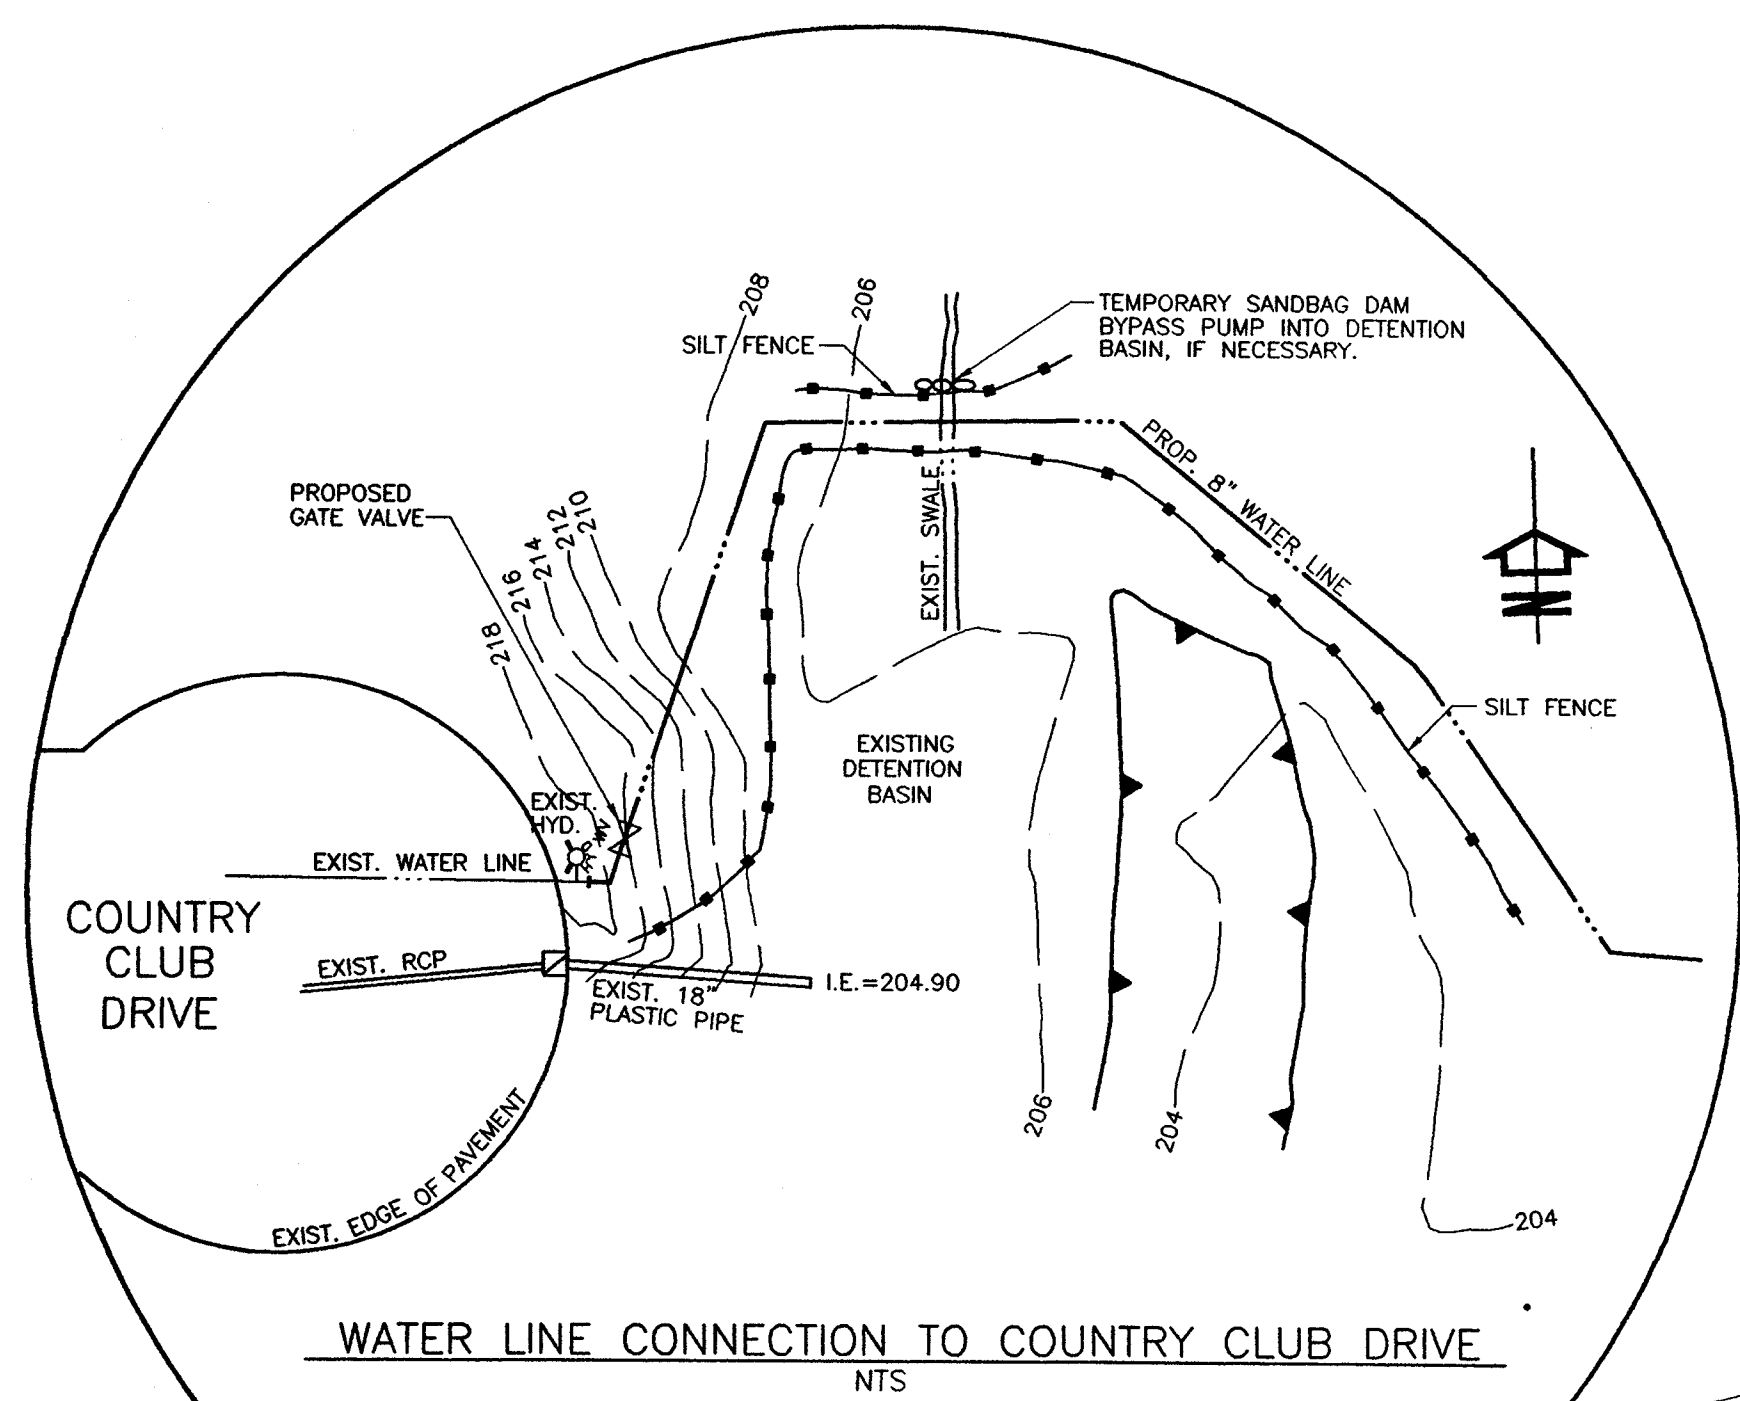

THE ELMS
PREPARED FOR:
ROUTE 88 DEVELOPMENT CORPORATION
EAST LONGMEADOW, MASSACHUSETTS

OFF-SITE WATER CONNECTION
THE ELMS - PHASE 3
EAST LONGMEADOW, MASSACHUSETTS

PROJECT NO. 1214-2
SCALE AS NOTED
DATE SEPT. 2000
DESIGNED BY SWR
CHECKED BY MLP

BAYSTATE ENVIRONMENTAL
CONSULTANTS INC.
Civil Engineers
296 North Main Street
East Longmeadow, MA 01028