


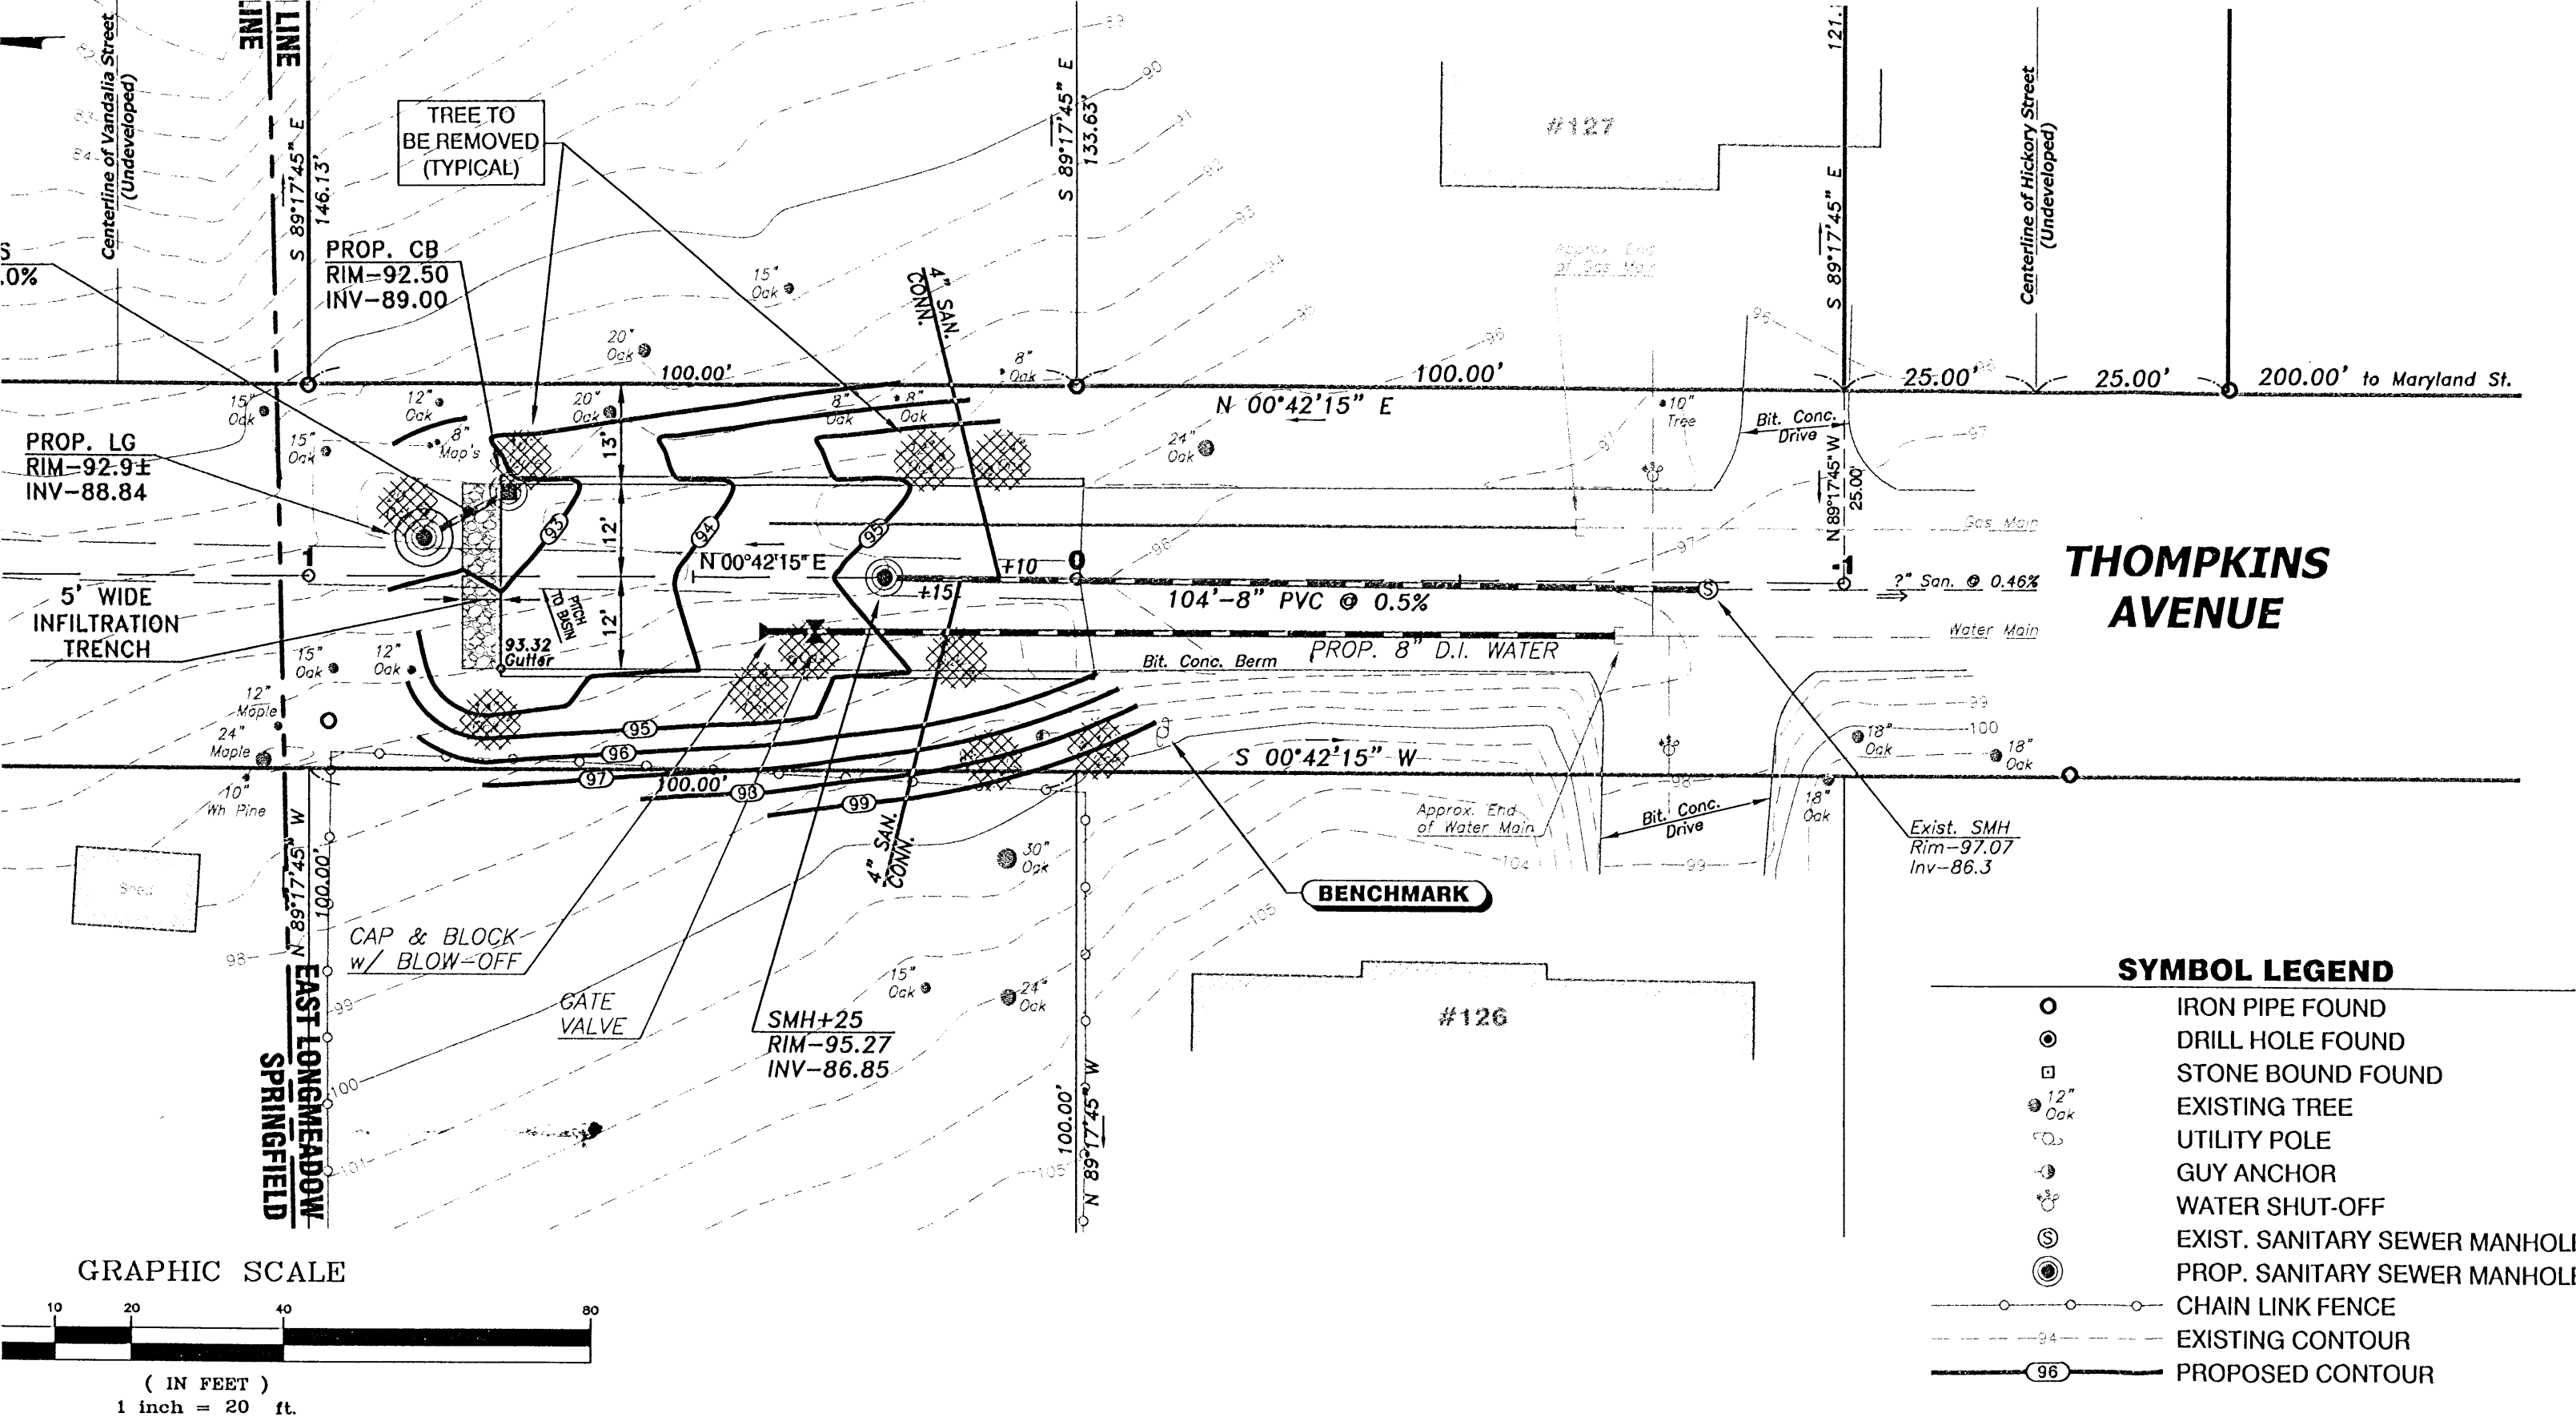

IMENTAL ASSOCIATES, INC.

ERING • LAND SURVEYS

Box 188 • East Longmeadow, MA 01028

SCALES

HORIZONTAL: 1" = 20'


VERTICAL: 1" = 4'

DESIGN BY: J.T.

DATE: MARCH 2006

DRAWN BY: J.T.

PROJECT No.: 06-018

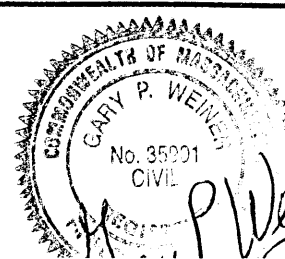

REVISIONS