

PLAN REVISIONS AND FIELD ADJUSTMENTS:
 GRADING, ELEVATIONS, CONFIGURATIONS AND LOCATIONS AS SHOWN ON THE PLAN
 MAY BE SUBJECT TO MINOR ADJUSTMENT TO ACCOMMODATE
 FIELD CONDITIONS, PROVIDED THAT:
 1. LOCATIONS, ELEVATIONS, AND SETBACKS REQUIRED BY APPLICABLE LAWS
 2. AND REGULATIONS ARE OBSERVED.
 3. THE LIMIT OF WORK AND MAXIMUM OR MINIMUM DISTANCES SHOWN ON THE
 PLAN ARE OBSERVED.
 4. OVERALL GRADING AND DRAINAGE PATTERNS ARE AS ON THE PLAN.

EROSION AND SEDIMENT CONTROL MEASURES:



- Site work on individual lots shall be controlled so as to prevent
 sediment discharge to street, wetland, or abutting lots. Typical
 measures may include:
1. Sediment barrier along down-slope edge of graded areas, to be
 installed before any grubbing or other removal of ground cover.
 2. Stone construction entrance on driveway cut.
 3. Check dams across swales carrying concentrated runoff,
 using stone, filter, or silt fence with haybale backup.
 4. Temporary diversions to carry runoff around open construction
 site.
 5. Stone-lined swales to carry concentrated runoff.
 6. Immediate revegetation of slopes, prior to finish grading of yard
 and lawn.
 7. Curtain drainage or stone blanket to control seepage from cut
 slopes.
 8. Waterbars or open-topped culverts on driveways to prevent
 accumulation of runoff.

SEE CONSTRUCTION DETAIL SHEET FOR EROSION & SEDIMENT CONTROL
 MEASURES FOR OVERALL SUBDIVISION AND ROADWAY CONSTRUCTION.



LEGEND

- | | | | |
|-----|---------------------|-----|----------------------|
| 100 | EXISTING CONTOURS | --- | PROPERTY/LOT LINE |
| 100 | PROPOSED CONTOURS | --- | PROP. STORM DRAIN |
| --- | WETLAND EDGE | --- | PROP. SANITARY SEWER |
| --- | 100 FT. BUFFER ZONE | --- | PROP. WATER MAIN |
| --- | SEDIMENT BARRIER | --- | WORK LIMIT MARKER |

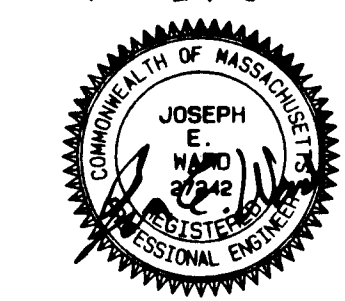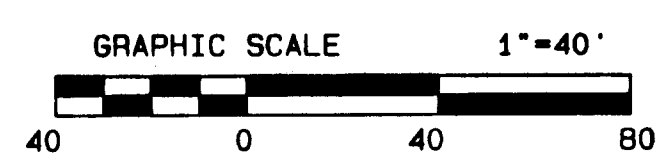

TOPOGRAPHY & GRADING
GREAT WOODS SUBDIVISION, PHASE VIII
 EAST LONGMEADOW, MASS
 OWNED BY
 SIVAD NOMINEE TRUST
 PREPARED FOR
 DAN ROULIER & ASSOCIATES

DATE: 11/1/04 REV. 1/31/05, 5/6/05
SMITH ASSOCIATES
SURVEYORS, INC.
 165 SHAKER RD., EAST LONGMEADOW, MASS. 01028

APPROVED BY THE EAST LONGMEADOW PLANNING BOARD
 DATE: 7/26/05
 CHAIRMAN