

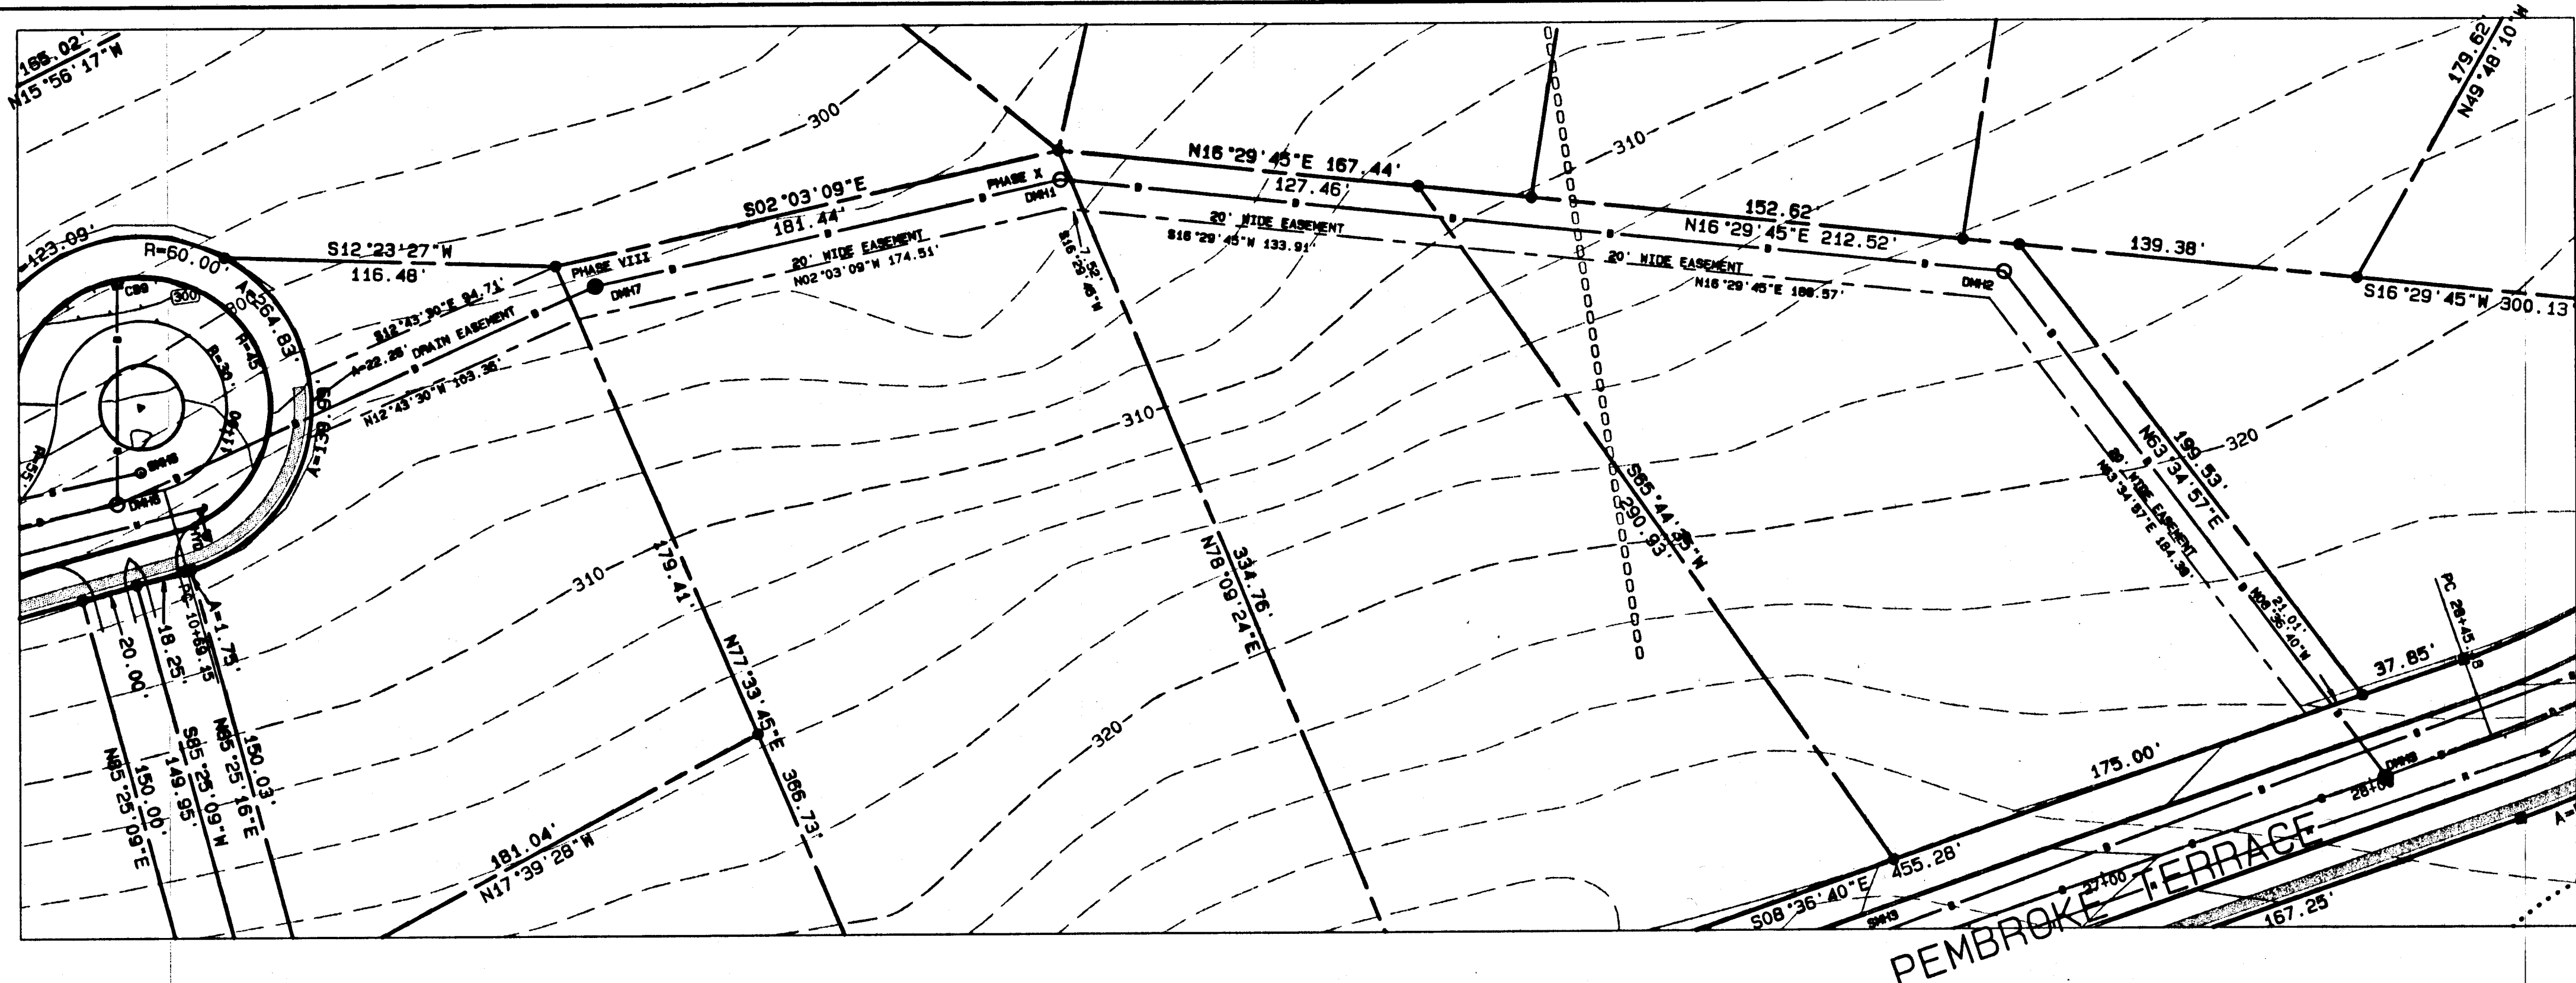


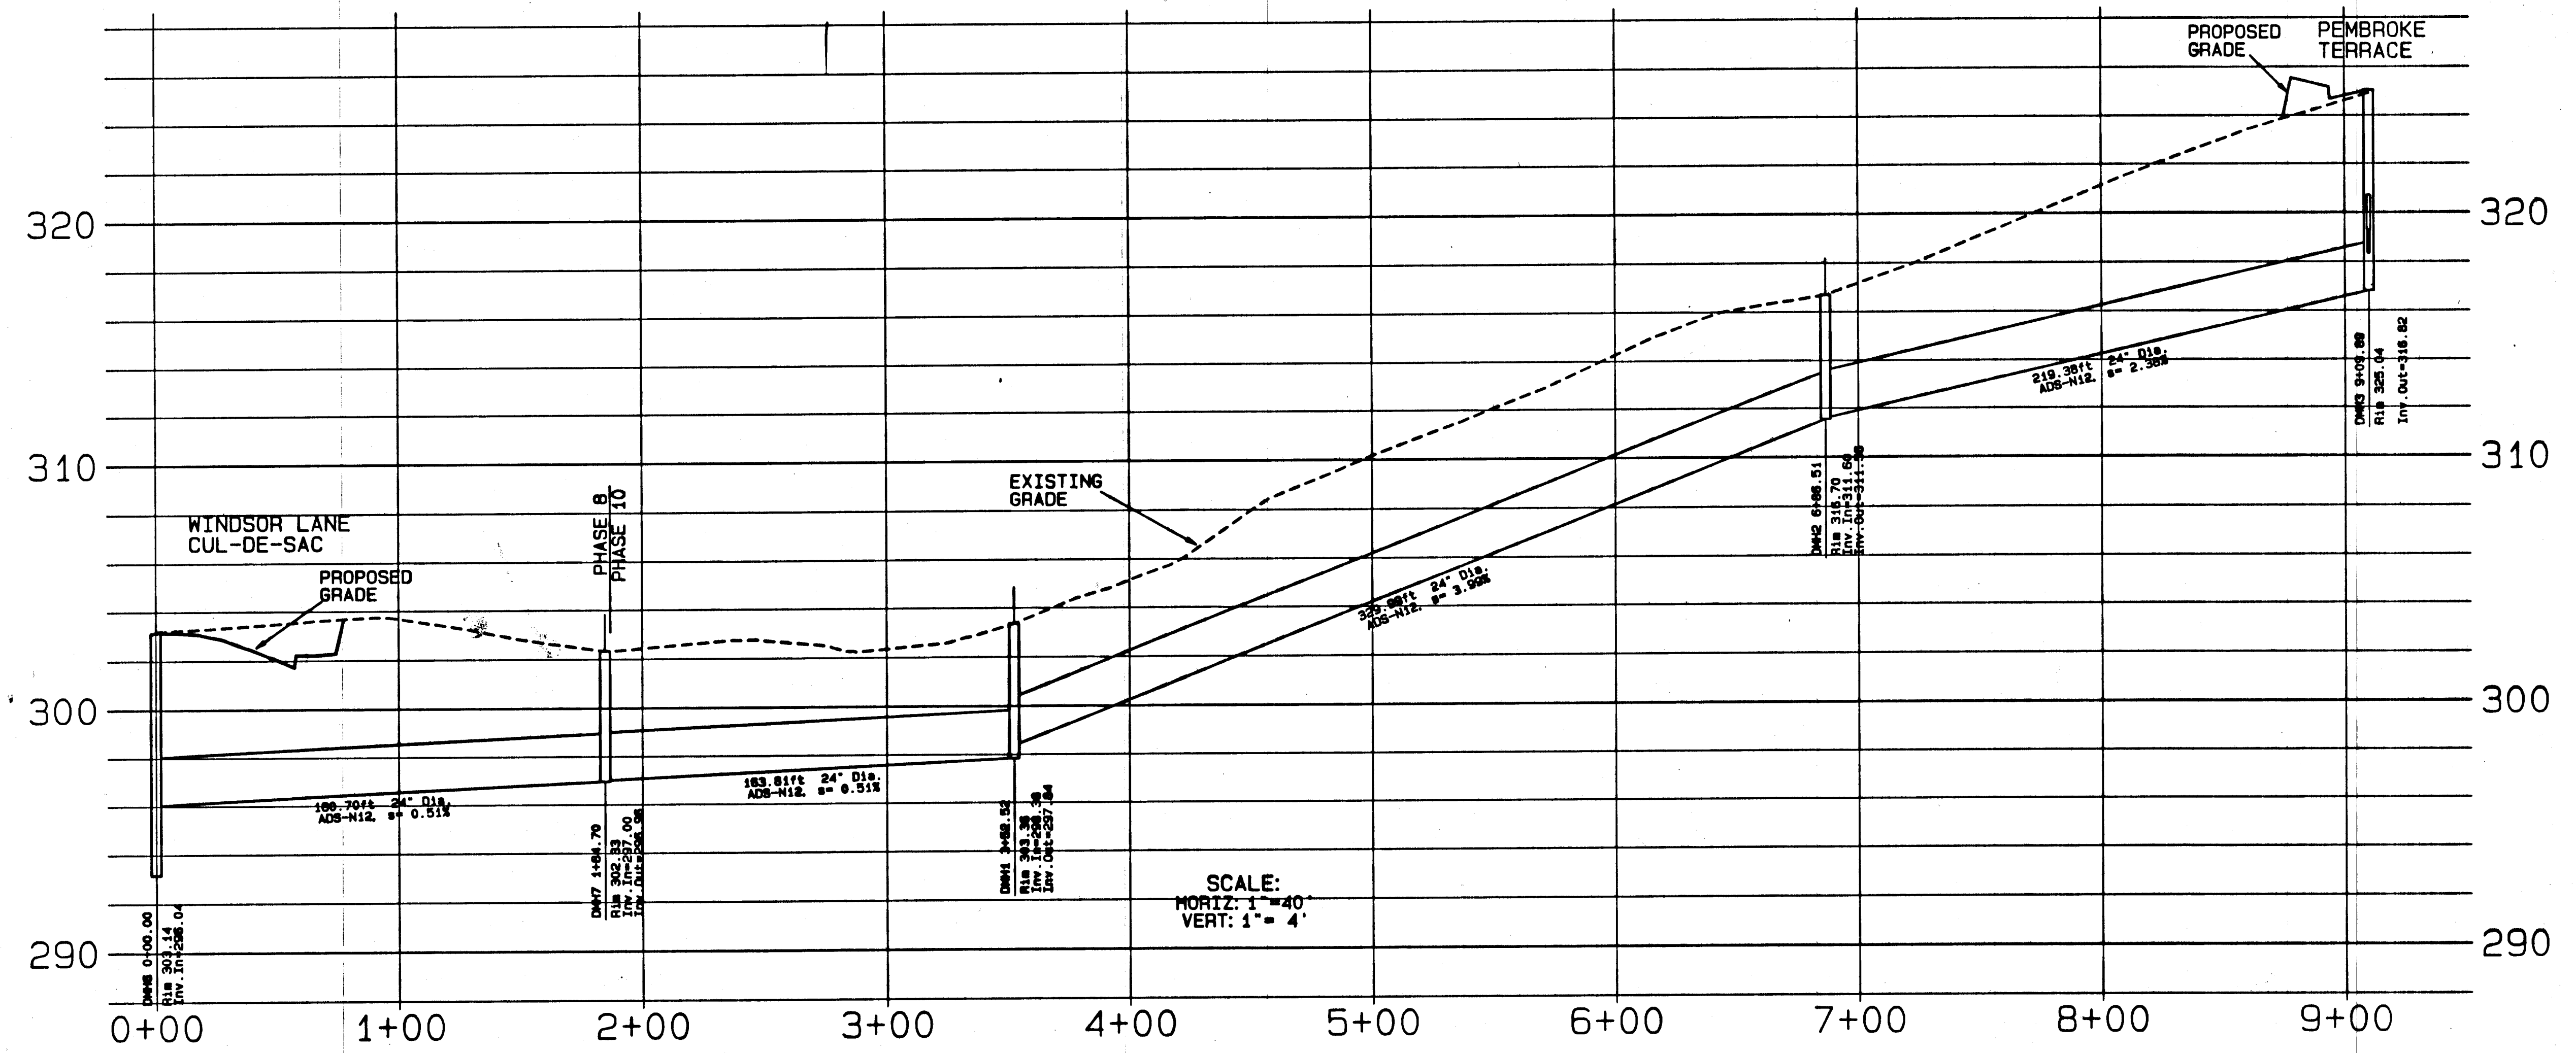


- LEGEND**
- EXISTING CONTOURS
 - PROPOSED CONTOURS
 - WETLAND EDGE
 - 100 FT. BUFFER ZONE
 - PROPERTY/LOT LINE
 - PROP. STORM DRAIN
 - PROP. SANITARY SEWER
 - PROP. WATER MAIN

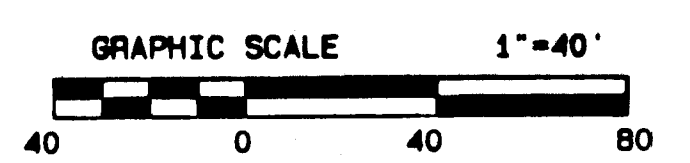

SCALE:
HORIZ: 1"=40'
VERT: 1"=4'

APPROVED BY THE EAST LONGMEADOW PLANNING BOARD
DATE: 2/2/06
CHAIRMAN

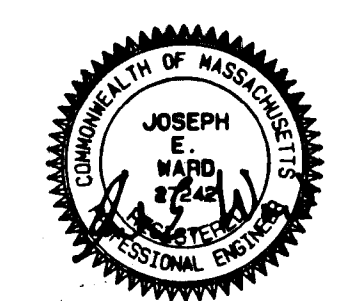

**PLAN & PROFILE
X/C STORM DRAIN**
GREAT WOODS SUBDIVISION, PHASE X
EAST LONGMEADOW, MASS
OWNED BY
SIVAD NOMINEE TRUST
PREPARED FOR
DAN ROULIER & ASSOCIATES

DATE: 9/20/05
**SMITH ASSOCIATES
SURVEYORS, INC.**
185 SHAKER RD., EAST LONGMEADOW, MASS. 01028