



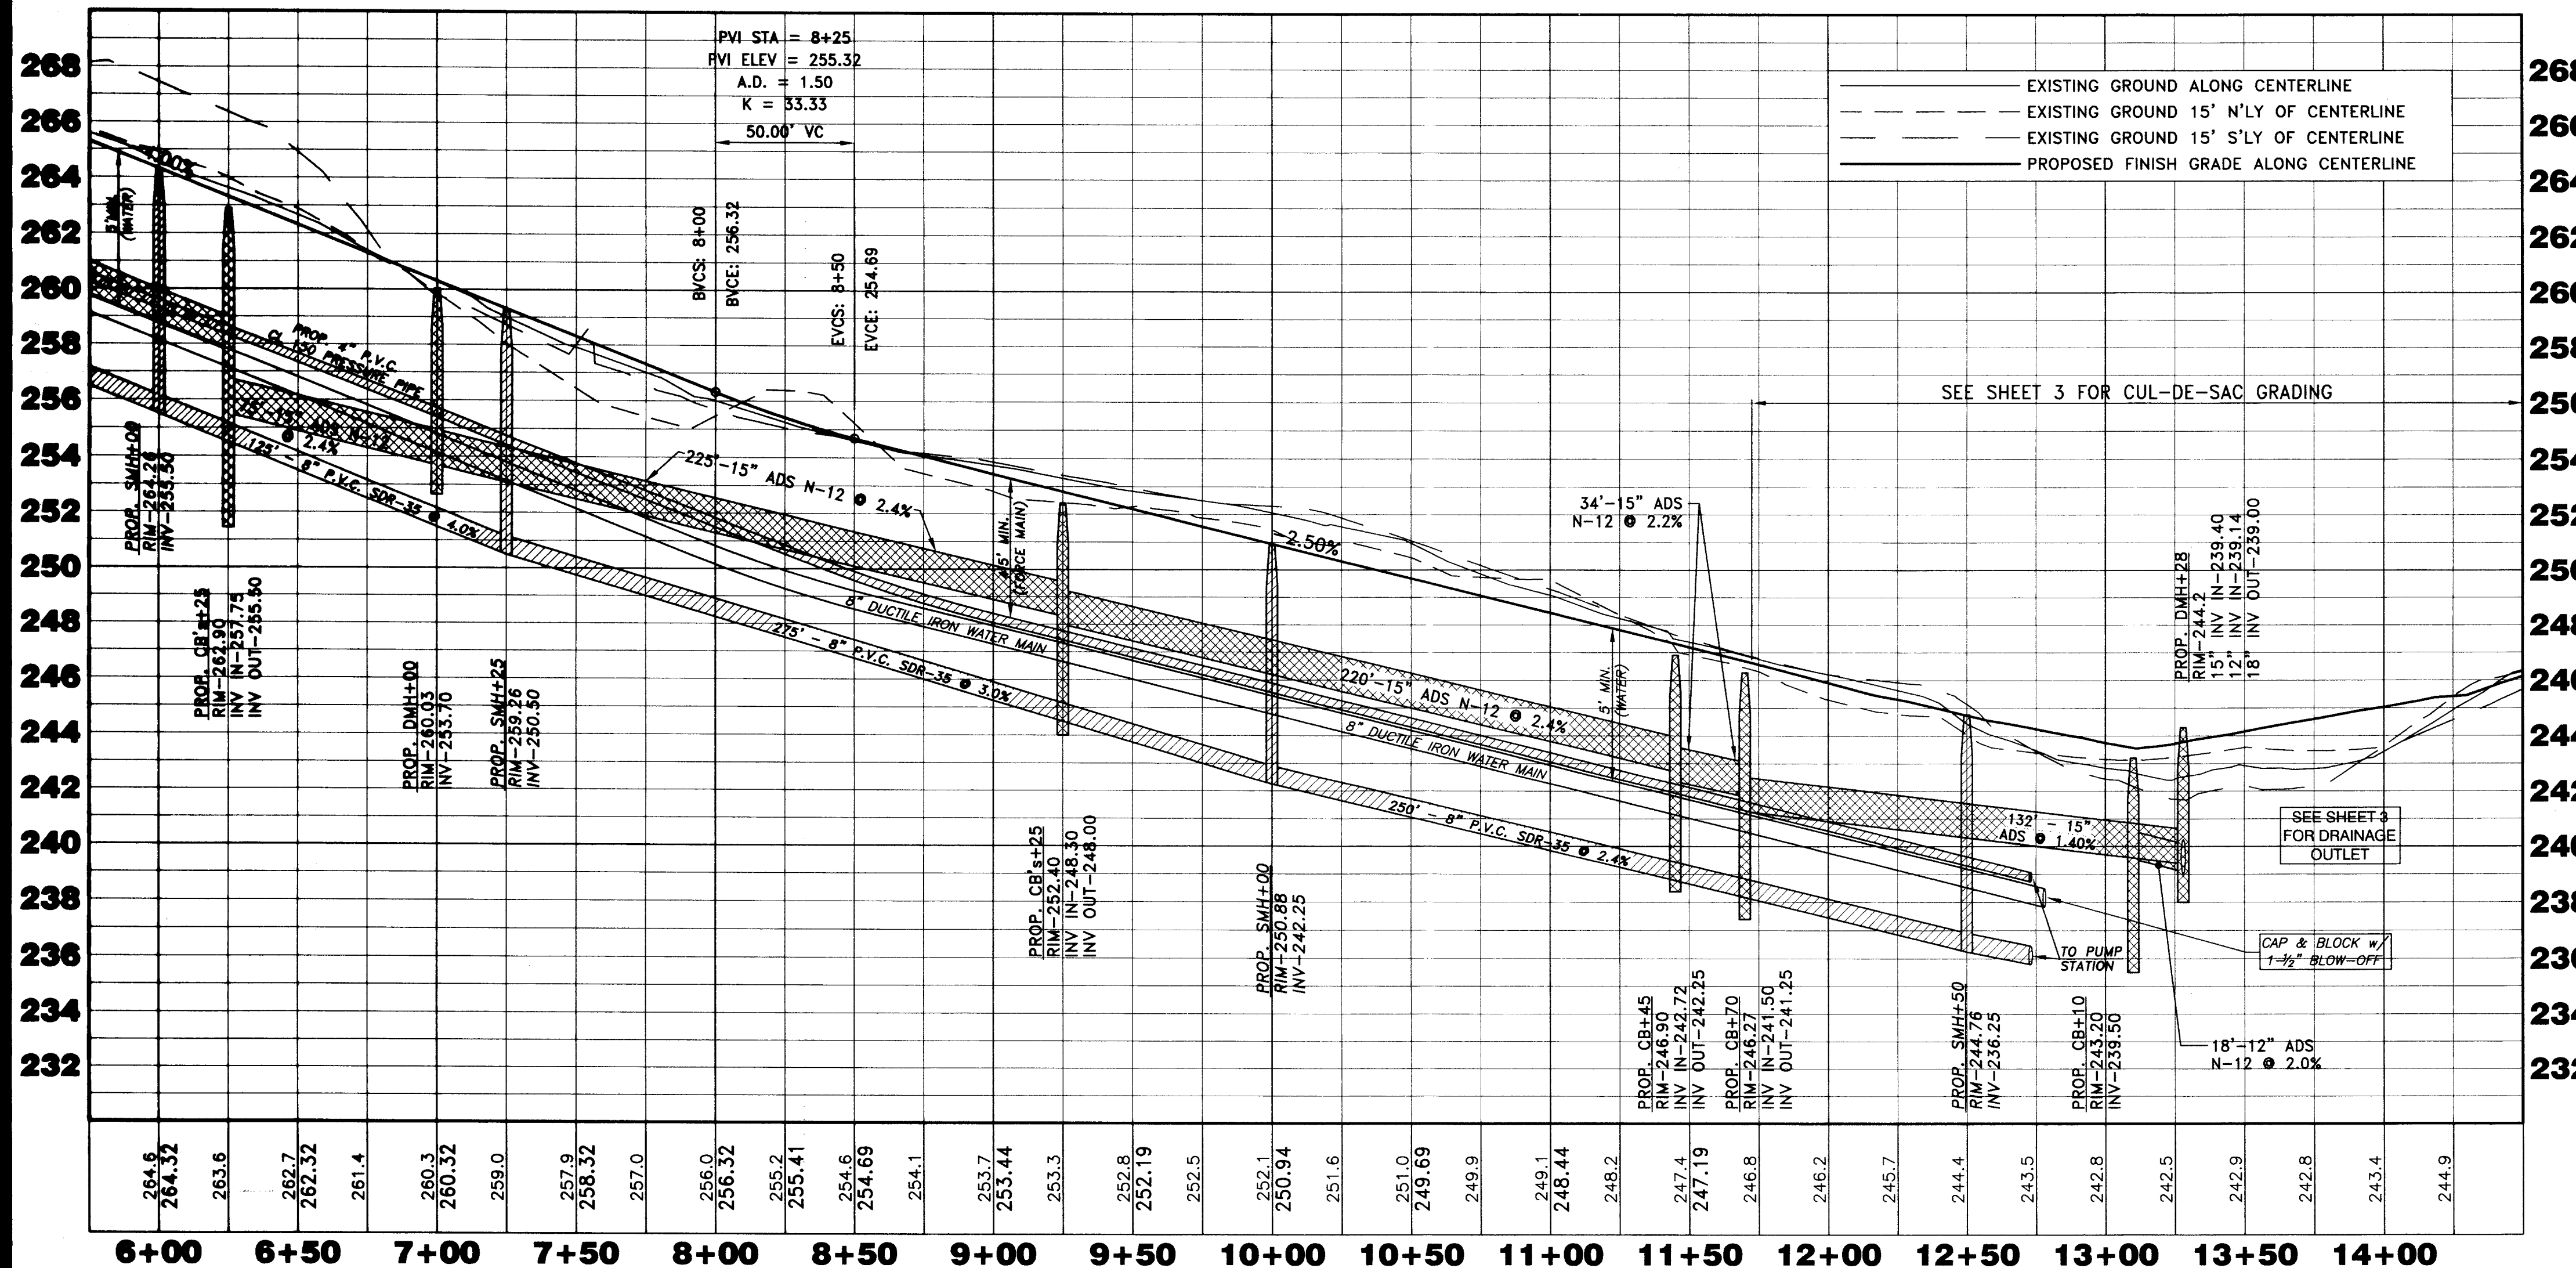

PROFILE SCALES


HORIZONTAL 1" = 40'
VERTICAL 1" = 4'

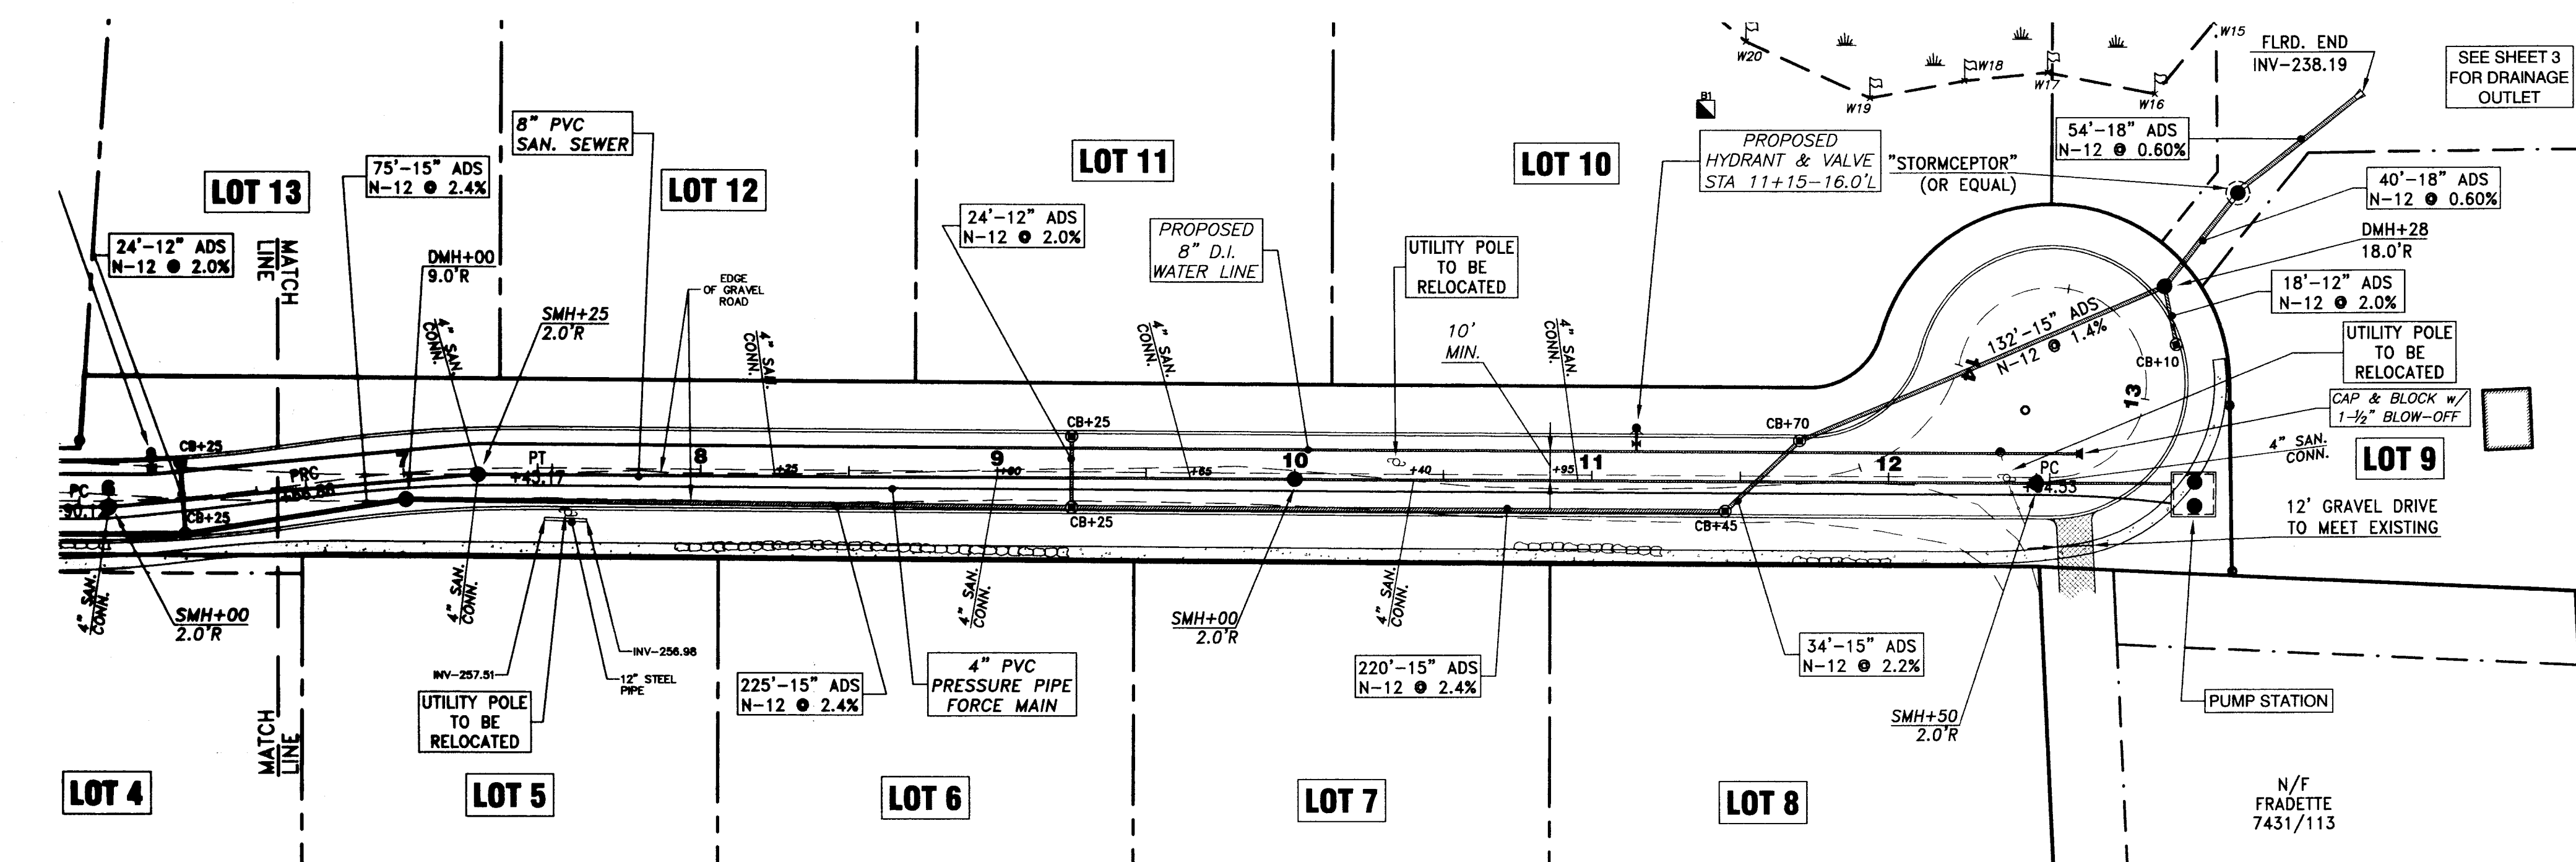

ALL MATERIALS AND CONSTRUCTION METHODS TO COMPLY WITH THE STANDARDS OF THE BOARD OF PUBLIC WORKS OF EAST LONGMEADOW


BENCH MARKS

- 1.) SPIKE IN UTILITY POLE ON WESTERLY SIDE OF PARKER STREET APPROXIMATELY 40' NORTHERLY OF INTERSECTION WITH PEACHTREE ROAD. ELEVATION - 285.01
- 2.) SPIKE IN UTILITY POLE ON NORTHERLY SIDE OF PEACHTREE ROAD AT STATION 4+92. ELEVATION - 269.30

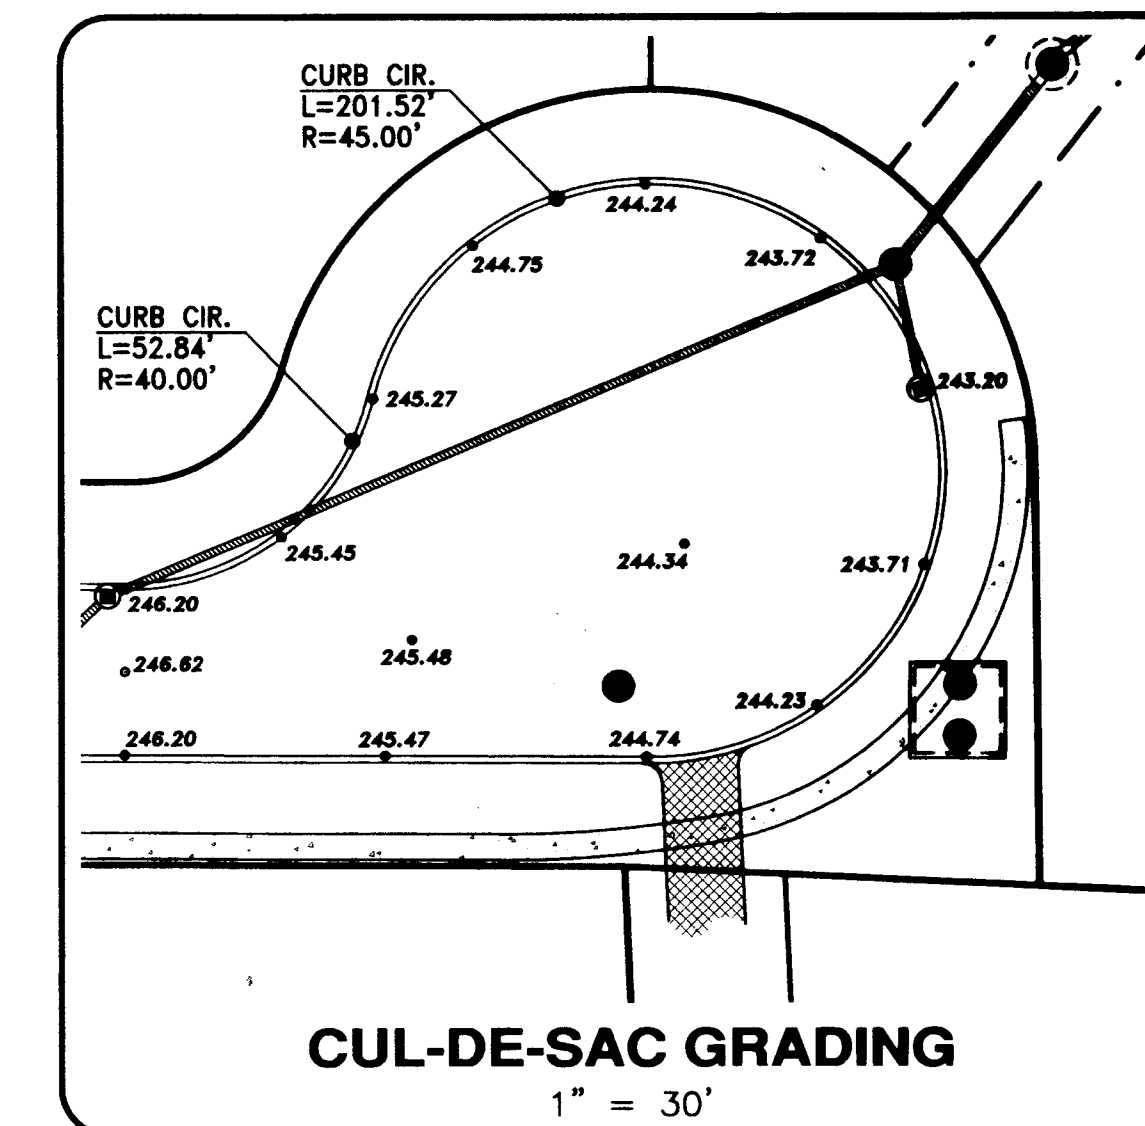

CONSTRUCTION NOTES

- 1.) ROADWAY TO BE 26' WIDE - HAVING 2" BITUMINOUS CONCRETE BINDER AND 1 1/2" BITUMINOUS CONCRETE TOP COURSE ON 12" COMPACTED GRAVEL BASE.
- 2.) UNDERGROUND UTILITY LOCATIONS SHOWN HEREON ARE BASED UPON SURFACE FEATURES AS LOCATED AND AVAILABLE RECORD DATA, AND ARE APPROXIMATE. ACTUAL LOCATIONS SHOULD BE VERIFIED WITH THE PROPER UTILITY COMPANY AND/OR MUNICIPAL DEPARTMENT PRIOR TO CONSTRUCTION.
- 3.) ALL LAYOUT WORK REQUIRED SHALL BE PERFORMED BY A LICENSED SURVEYOR OR ENGINEER EMPLOYED BY THE CONTRACTOR.
- 4.) CONTRACTOR TO NOTIFY DIG SAFE PRIOR TO START OF CONSTRUCTION ACCORDING TO MA GENERAL LAWS.
- 5.) ALL CATCH BASINS TO HAVE 48" SEALED SUMPS.
- 6.) ALL TREES LOCATED WITHIN RIGHT-OF-WAY TO BE REMOVED UNLESS OTHERWISE NOTED.
- 7.) APPROVED PLANS TO BE ON SITE AT ALL TIME.
- 8.) SEE SHEET 3 FOR BEARING AND DISTANCE DESCRIPTION OF PEACHTREE ROAD.

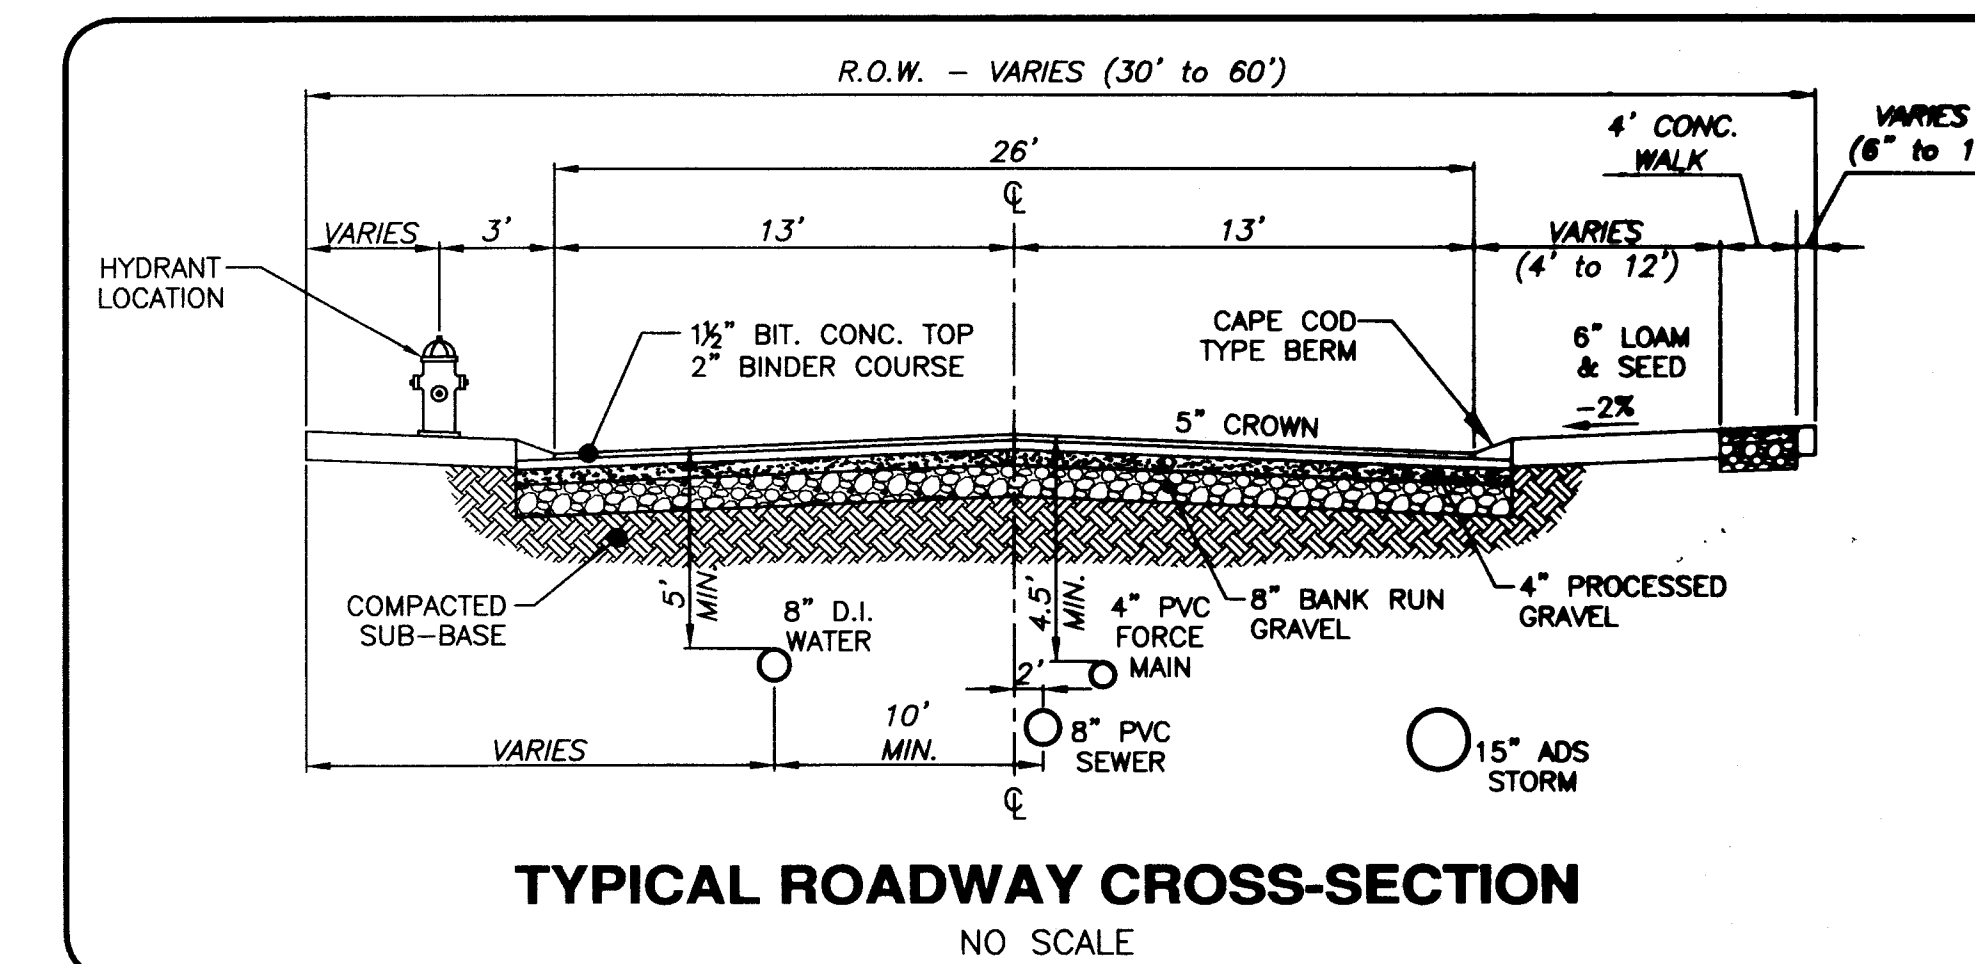

SYMBOL LEGEND

- IRON PIPE FOUND
- STONE BOUND FOUND
- ⊙ ROCK
- ⊙ LIGHT POLE
- ⊙ UTILITY POLE
- ⊙ WELL LOCATION
- ⊙ WATER VALVE
- ⊙ SANITARY SEWER MANHOLE
- ⊙ CATCH BASIN
- ⊙ TREE LINE
- ⊙ FENCE LINE
- ⊙ STONE WALL
- ⊙ EXISTING CONTOUR

TOWN OF EAST LONGMEADOW PLANNING BOARD

APPROVAL UNDER THE SUBDIVISION

[Signature] DATE *[Signature]*

PEACHTREE ROAD IMPROVEMENTS
STATION 6+50 TO STATION 14+68
EAST LONGMEADOW, MA

ECOTEC ENVIRONMENTAL ASSOCIATES, INC.
CIVIL ENGINEERING • LAND SURVEYS
180 Denslow Road • P.O. Box 188 • East Longmeadow, MA 01028
P. 413-525-6703 F. 413-525-3582 E. ecotec@netmail.net

SCALE: PLAN: 1" = 40' PROFILE AS SHOWN DATE: NOVEMBER 2004
DESIGN BY: J.T. DRAWN BY: J.T. CHECKED BY: G.W.
SURVEY BOOK: PROJECT NUMBER: 03-108