


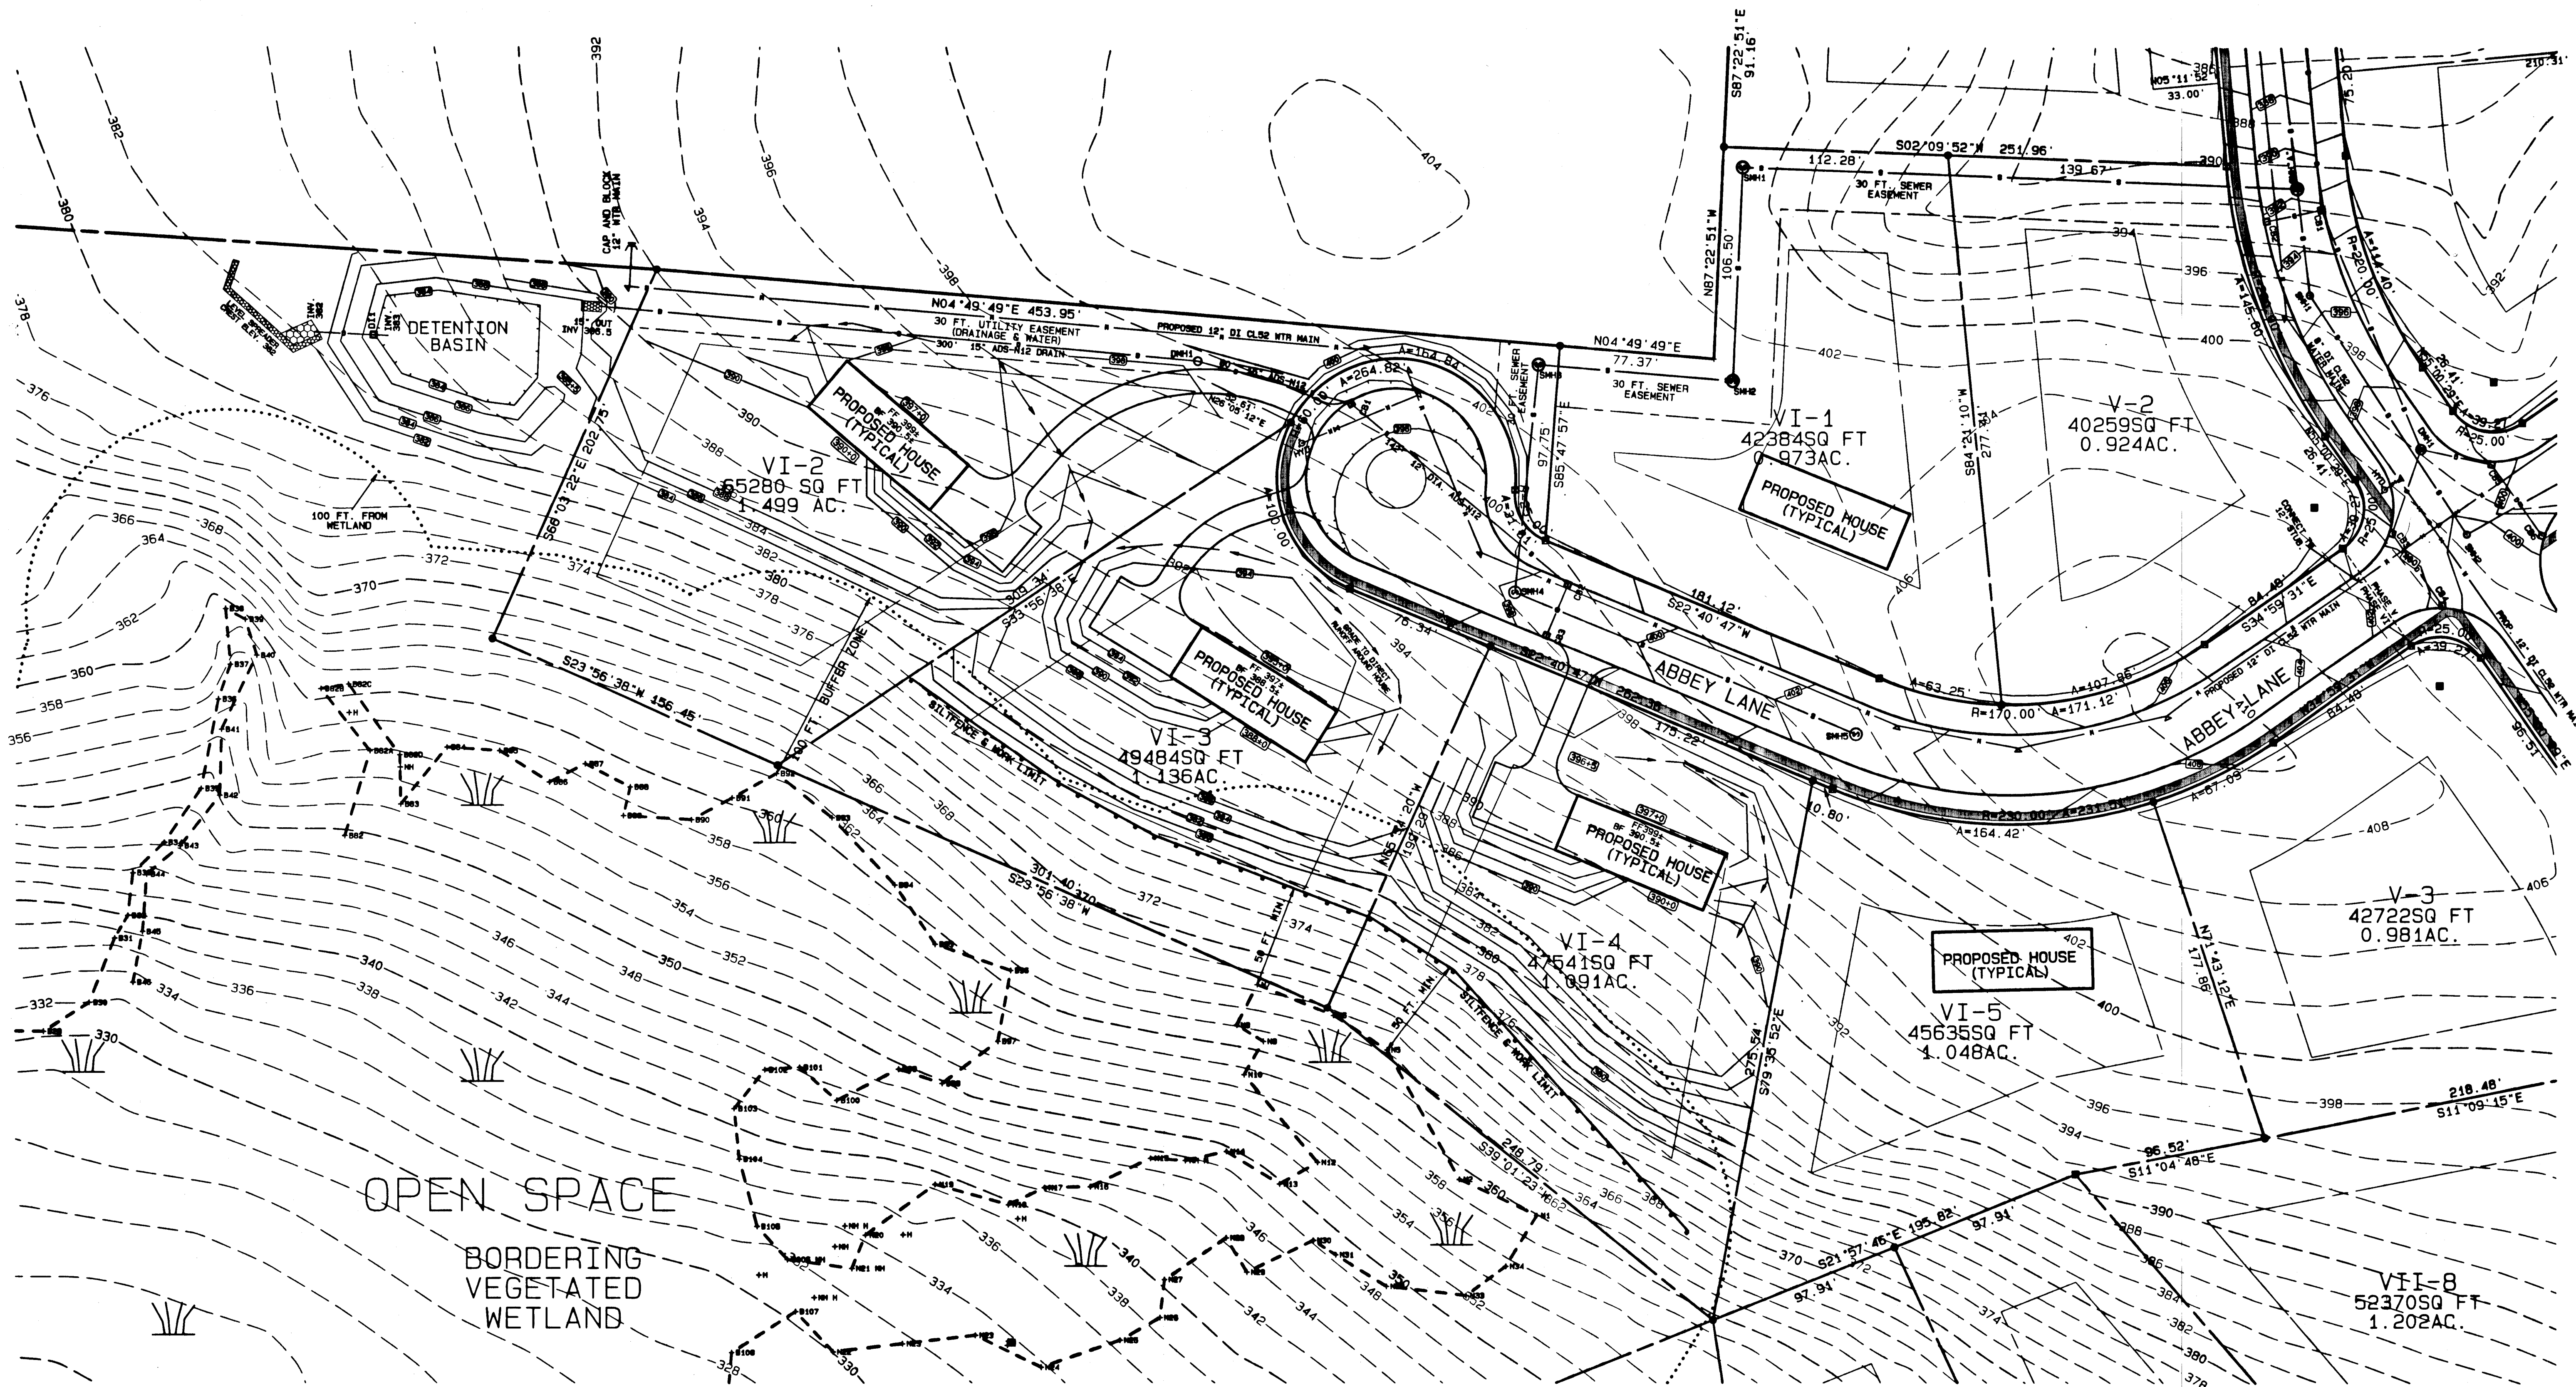

PLAN REVISIONS AND FIELD ADJUSTMENTS:
 GRADING, ELEVATIONS, CONFIGURATIONS AND LOCATIONS AS SHOWN ON THE PLAN
 MAY BE SUBJECT TO MINOR ADJUSTMENT TO ACCOMMODATE FINAL HOUSE
 DESIGN AND FIELD CONDITIONS. PROVIDED THAT:
 1. LOCATIONS, ELEVATIONS, AND SETBACKS REQUIRED BY APPLICABLE LAWS
 AND REGULATIONS ARE OBSERVED.
 2. THE LIMIT OF WORK AND MAXIMUM OR MINIMUM DISTANCES SHOWN ON THE
 PLAN ARE OBSERVED.
 3. OVERALL GRADING AND DRAINAGE PATTERNS ARE AS ON THE PLAN.

APPROVED BY THE EAST LONGMEADOW PLANNING BOARD

DATE: 11-04-03

SMITH
CHAIRMAN

