


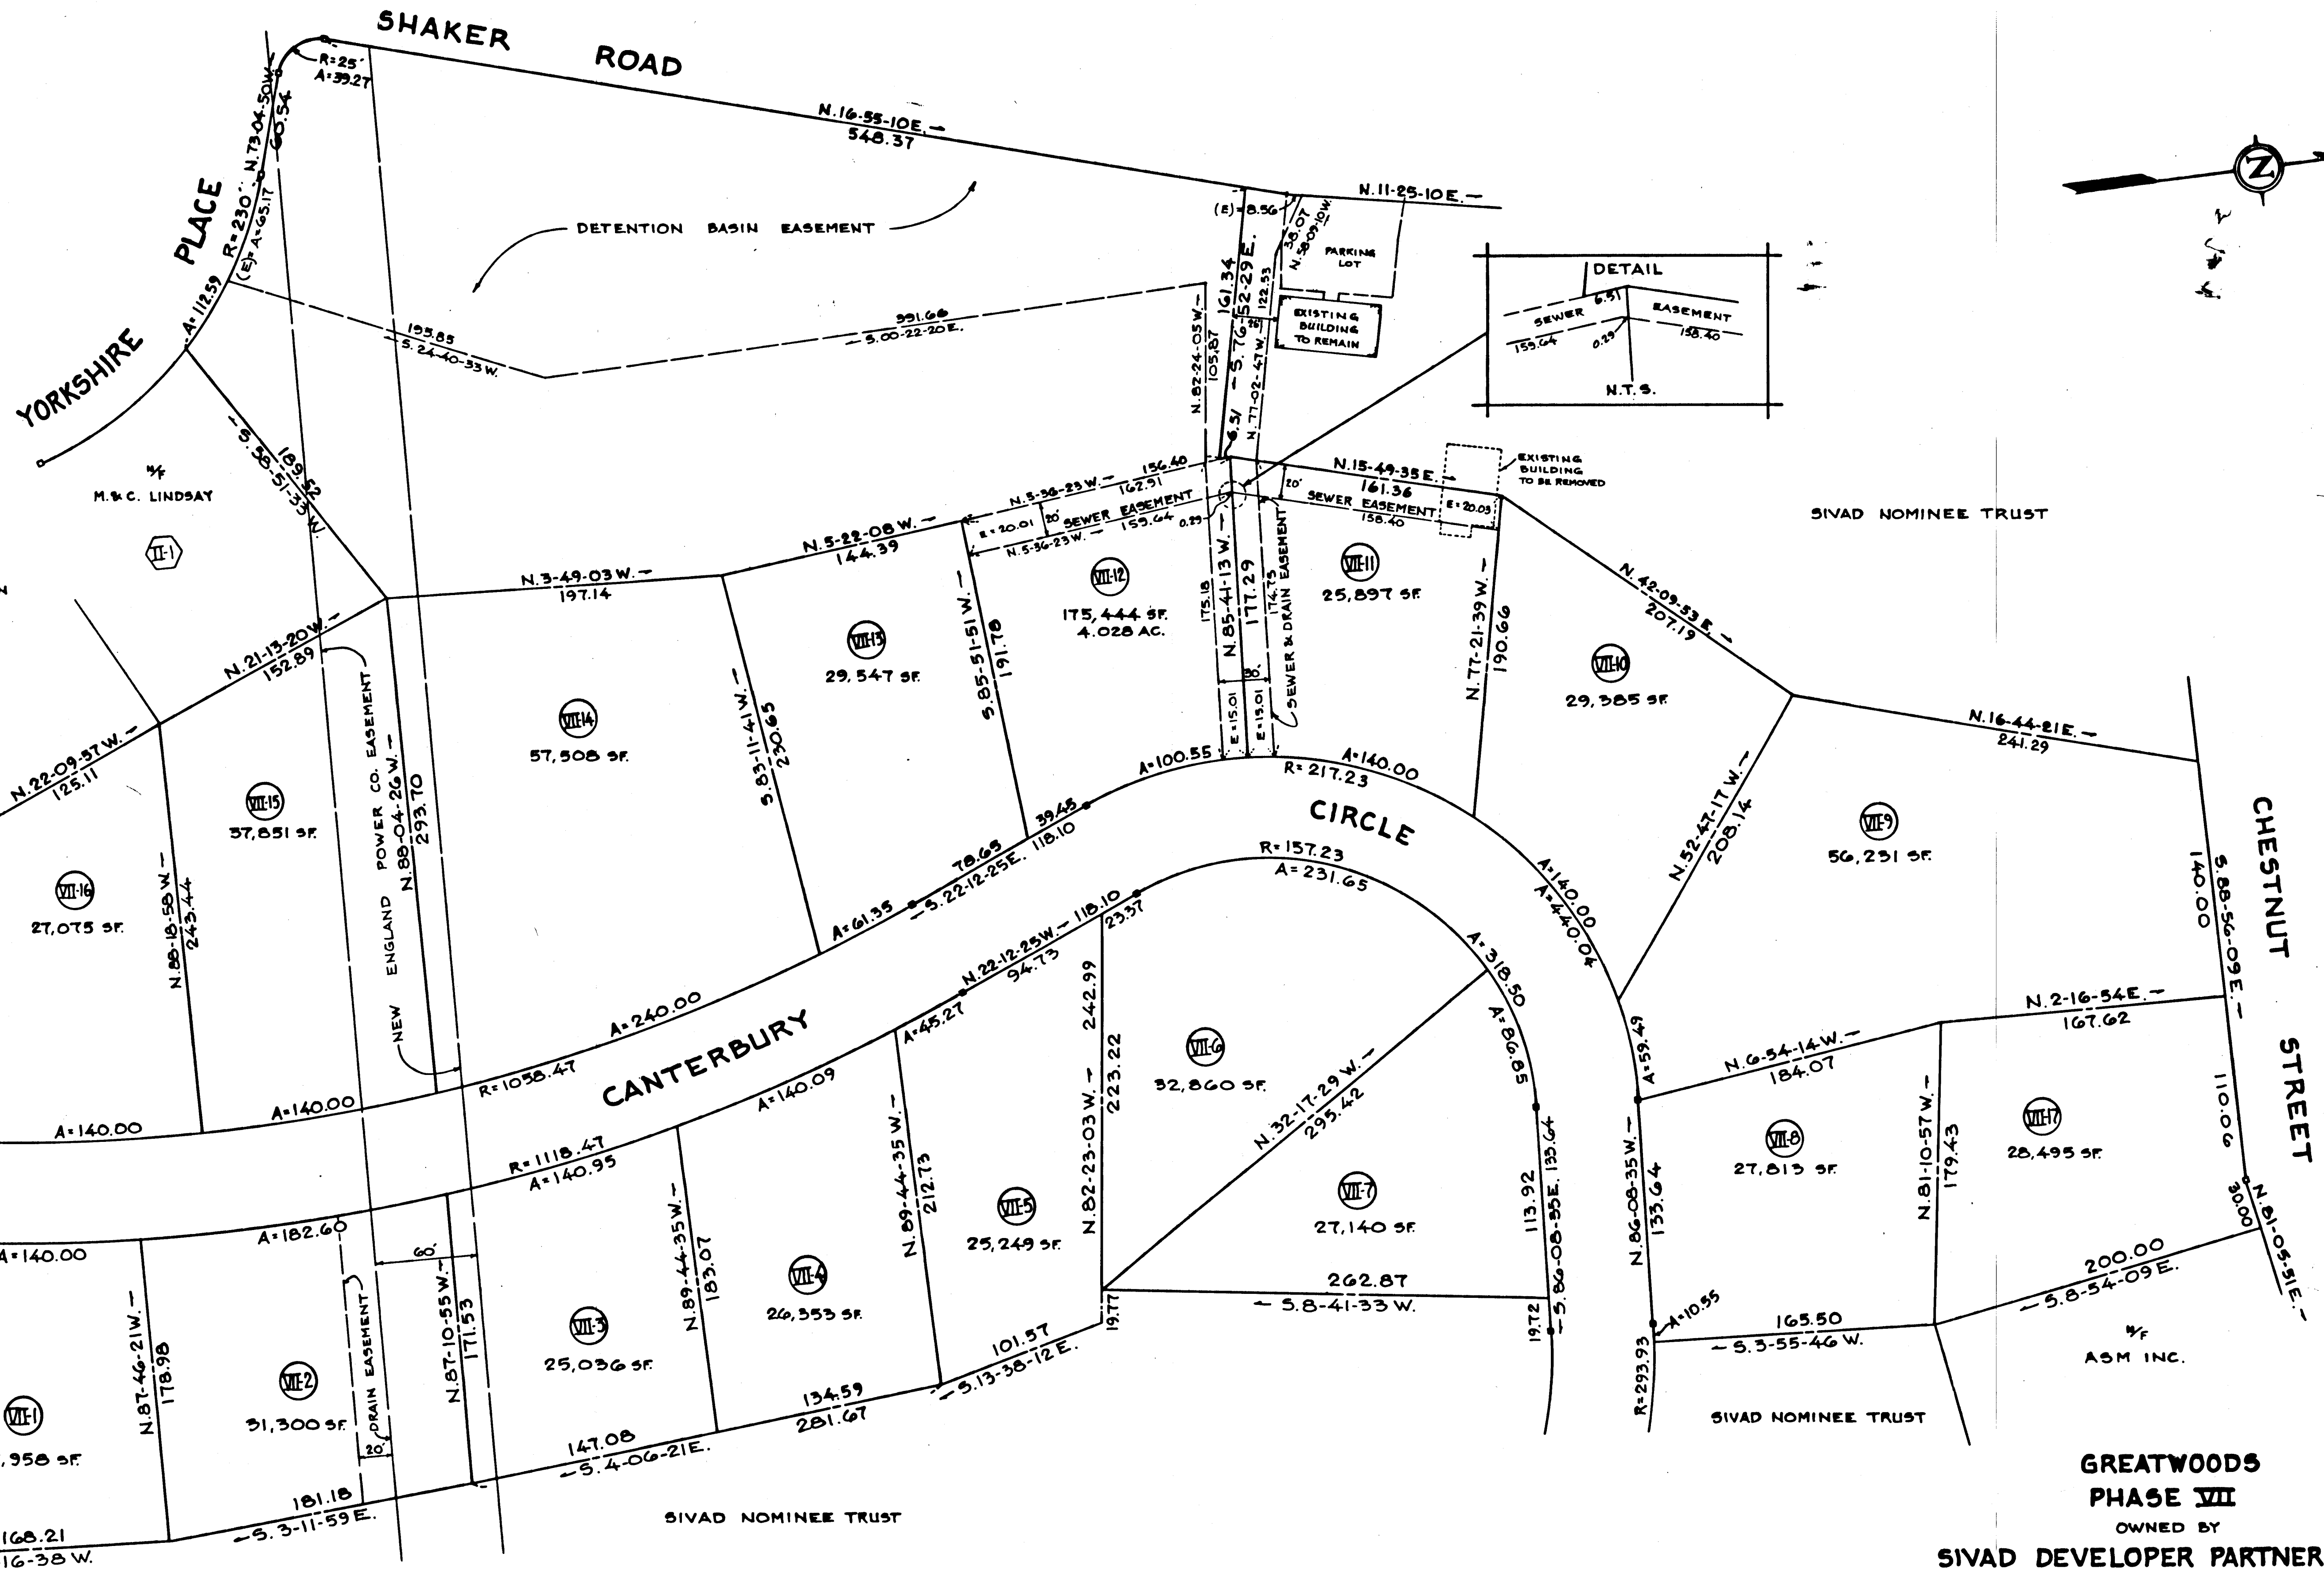

WE HAVE CONFORMED WITH THE RULES & REGULATIONS OF THE REGISTRY OF DEEDS IN PREPARING THIS PLAN.

PAUL S. SMITH - SMITH ASSOCIATES SURVEYORS, INC.

EAST LONGMEADOW PLANNING BOARD

<i>[Signature]</i>	APPLICATION FILED	_____
<i>[Signature]</i>	HEARING DATE	_____
<i>[Signature]</i>	DD. OF HEALTH APPR.	_____
<i>[Signature]</i>	PLAN APPROVED	_____
<i>[Signature]</i>	PLAN ENDORSED	_____

I HEREBY CERTIFY THAT NO NOTICE OF APPEAL WAS RECEIVED DURING THE TWENTY (20) DAYS NEXT AFTER RECEIPT AND RECORDING OF NOTICE FROM THE PLANNING BOARD OF THE APPROVAL OF THIS PLAN

DATE: 7/16/04 *Thomas P. Horan*
TOWN CLERK



SCALE: 50 FT./IN. DATE: JANUARY 2004

SMITH ASSOCIATES SURVEYORS, INC.

185 SHAKER RD., EAST LONGMEADOW, MASS. 01028

GREATWOODS
PHASE VII
OWNED BY
SIVAD DEVELOPER PARTNERSHIP L.P.
PREPARED FOR
DAN ROULIER & ASSOCIATES, INC.

BOOK 334 Pg 61

