
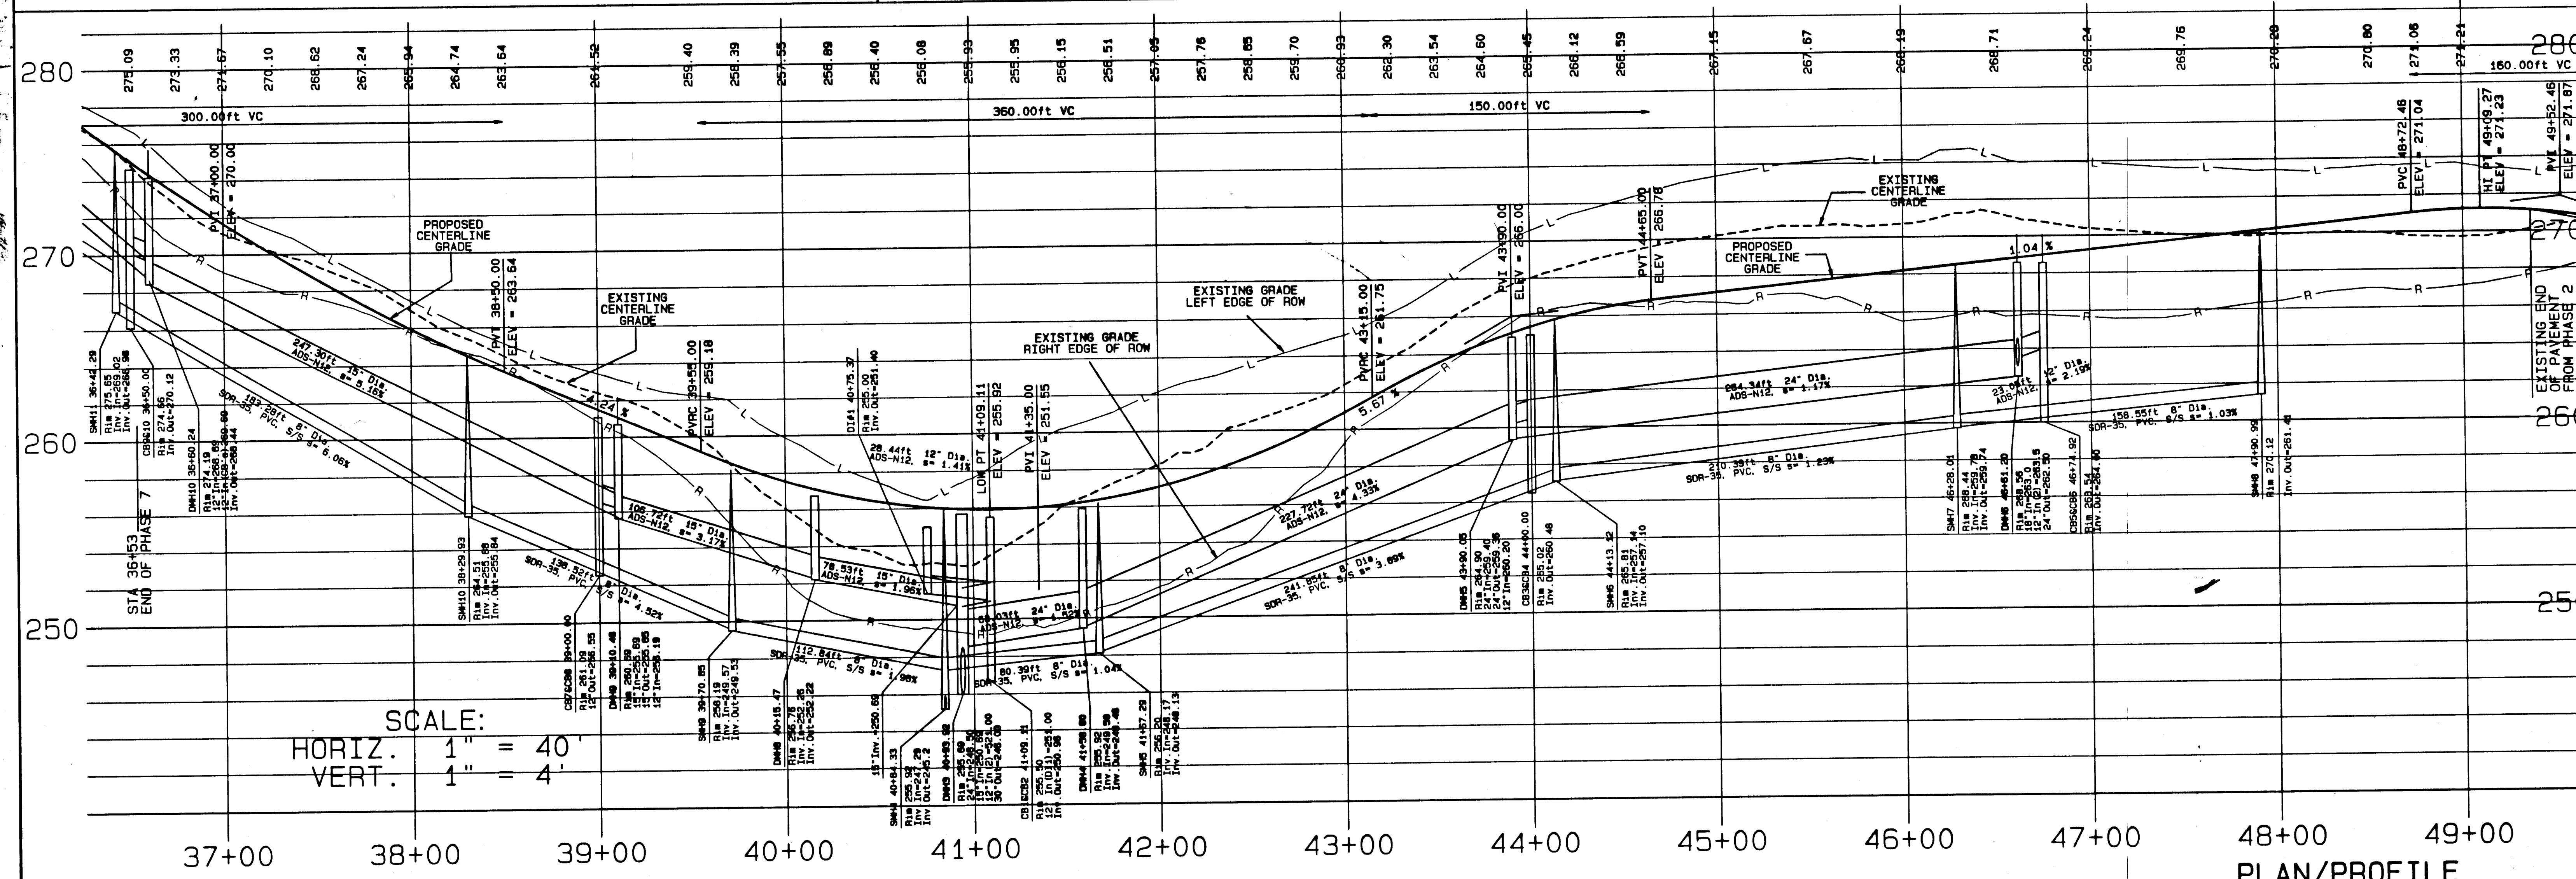


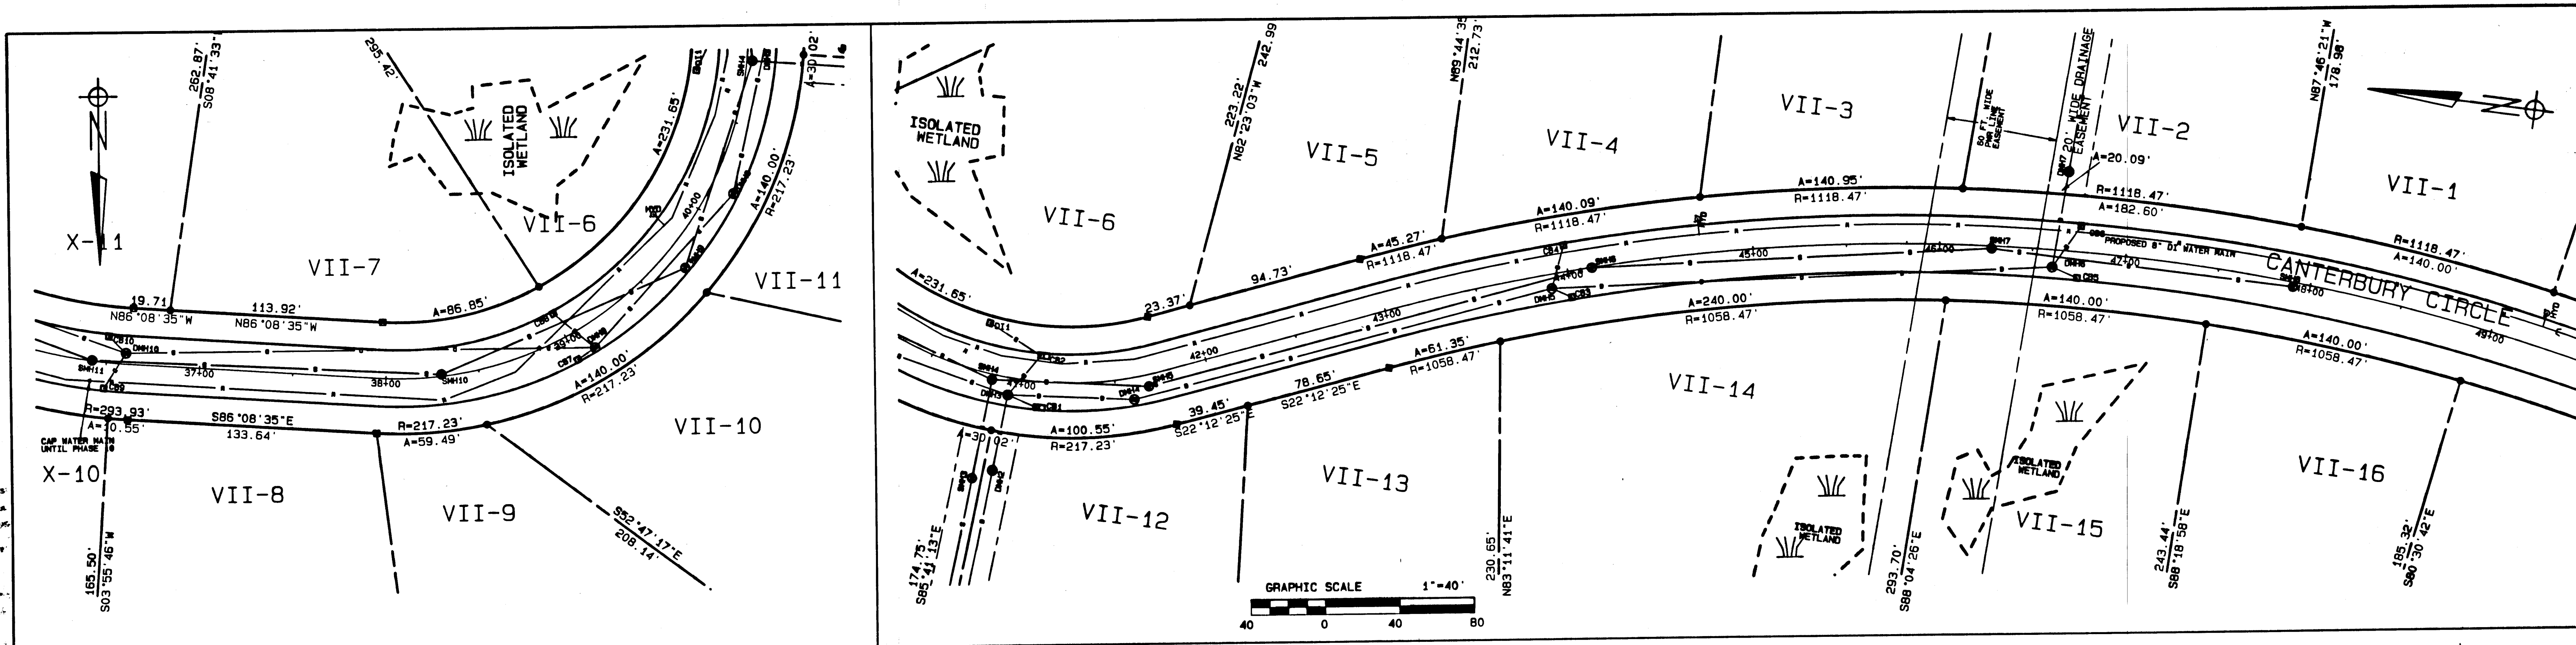


SCALE:
 HORIZ. 1" = 40'
 VERT. 1" = 4'

ALL MATERIALS AND CONSTRUCTION METHODS TO COMPLY WITH THE STANDARDS OF THE BOARD OF PUBLIC WORKS OF EAST LONGMEADOW.

THRUST BLOCKS TO BE INSTALLED AND MECHANICALLY RESTRAINED ON ALL BENDS ALONG WATER MAIN.

APPROVED BY THE EAST LONGMEADOW PLANNING BOARD
 DATE: 1/13/04

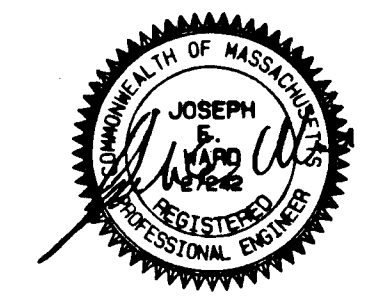

GREAT WOODS SUBDIVISION, PHASE VII
 EAST LONGMEADOW, MASS
 OWNED BY
 SIVAD NOMINEE TRUST
 PREPARED FOR
 DAN ROULIER & ASSOCIATES

PLAN/PROFILE
 CANTERBURY CIRCLE

SCALE: 40 FT./IN. HOR. 4 FT./IN. VERT.	DATE: 3/3/04
SMITH ASSOCIATES SURVEYORS, INC.	
165 SHAKER RD., EAST LONGMEADOW, MASS. 01028	