


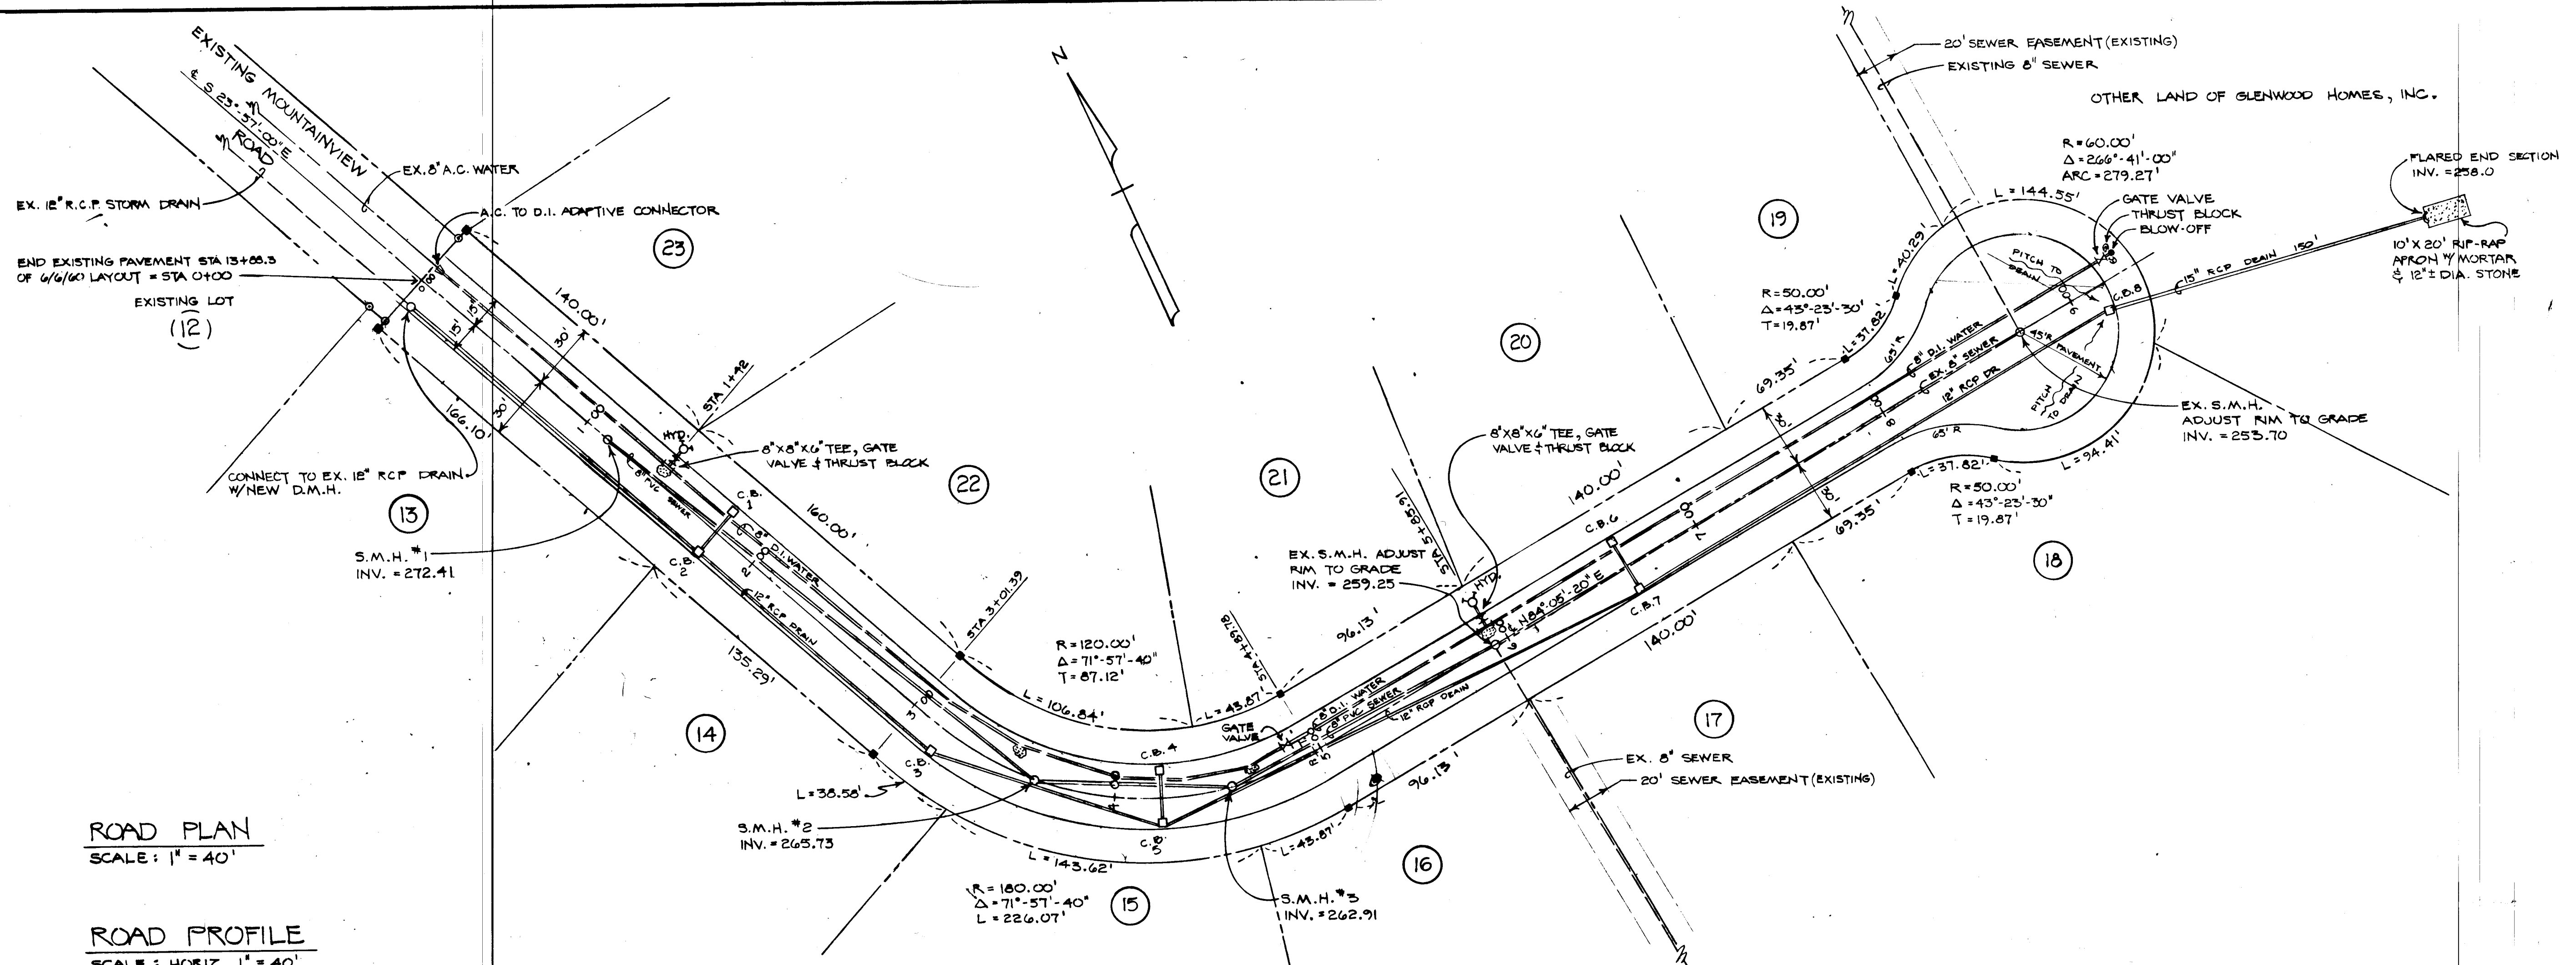

ROAD PLAN
 SCALE: 1" = 40'

ROAD PROFILE
 SCALE: HORIZ. 1" = 40'
 VERT. 1" = 4'

