
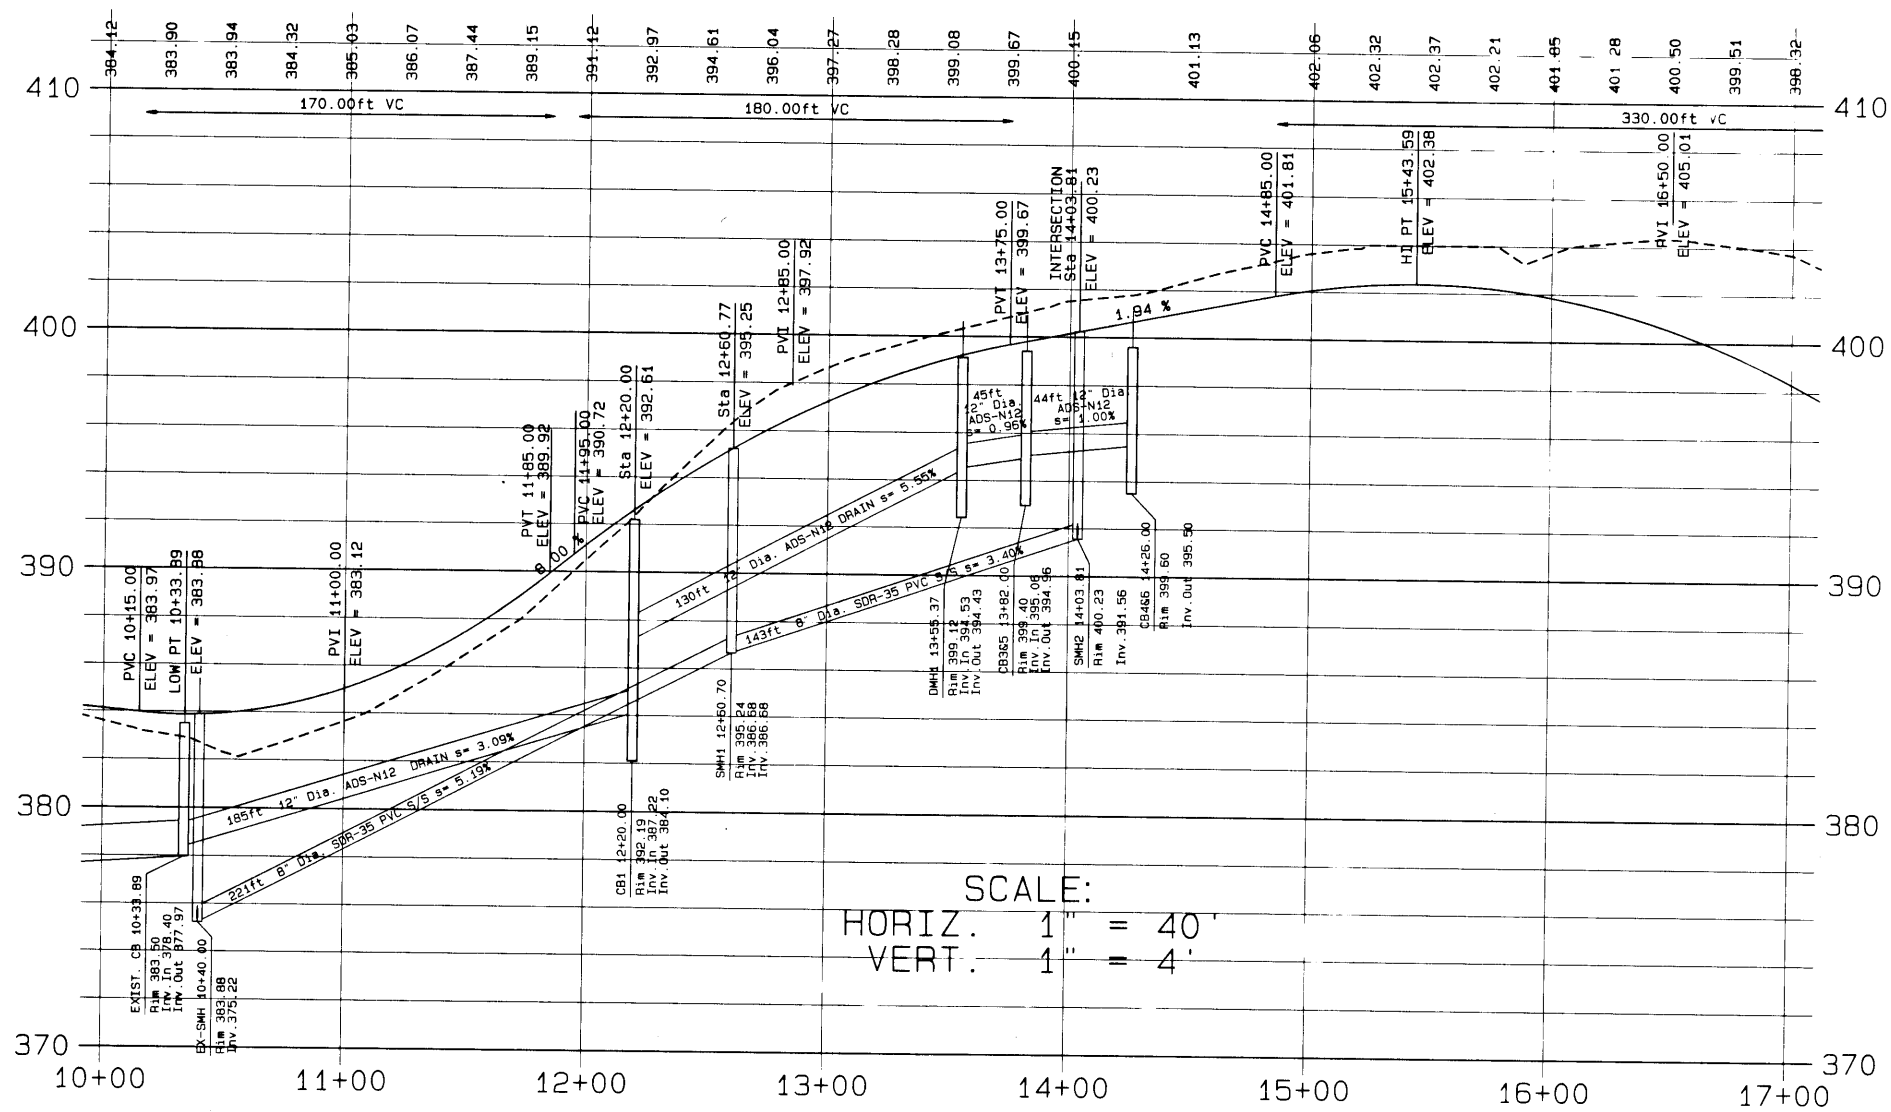


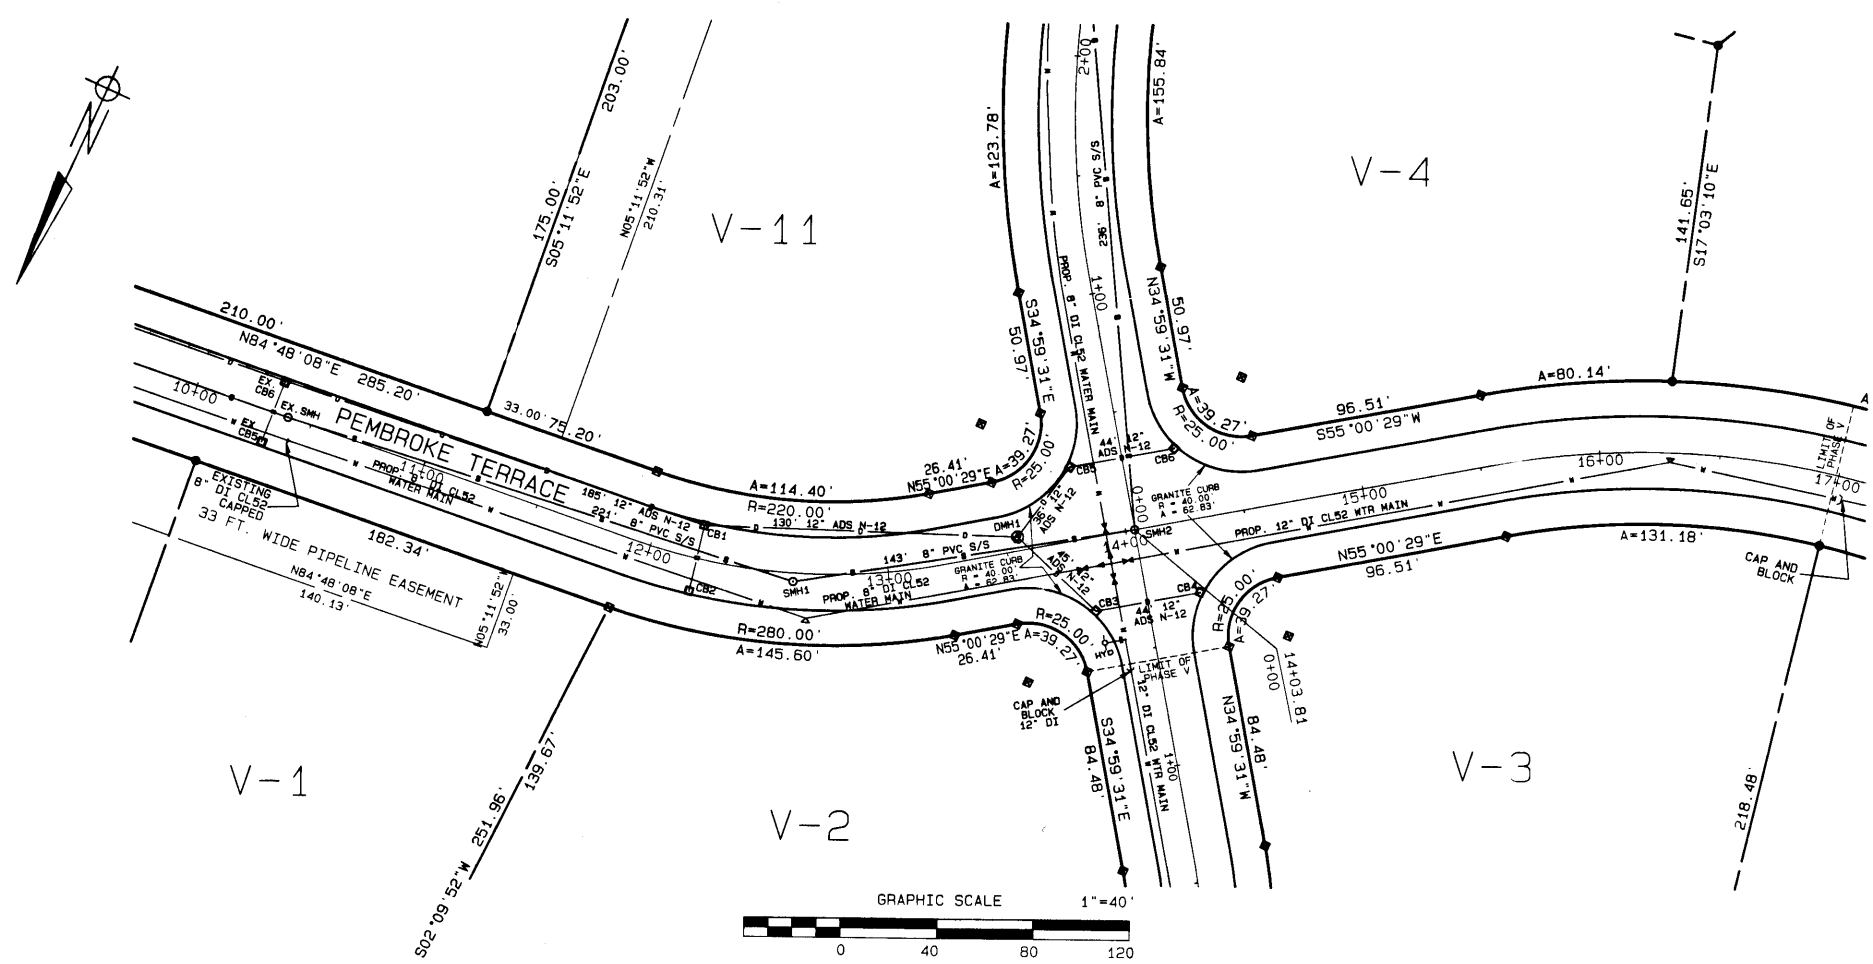

ALL MATERIALS AND CONSTRUCTION METHODS TO COMPLY WITH THE STANDARDS OF THE BOARD OF PUBLIC WORKS OF EAST LONGMEADOW.

THRUST BLOCKS TO BE INSTALLED AND MECHANICALLY RESTRAINED ON ALL BENDS ALONG WATER MAIN.

APPROVED BY THE EAST LONGMEADOW PLANNING BOARD
DATE: 9/28/01 *Chairman*
CHAIRMAN

PLAN/PROFILE
PEMBROKE TERRACE
GREAT WOODS SUBDIVISION, PHASE V
EAST LONGMEADOW, MASS

OWNED BY
SIVAD NOMINEE TRUST
PREPARED FOR
DAN ROULIER & ASSOCIATES



SHEET 1 OF 4
SCALE: 40 FT./IN. HOR. DATE: 4/30/01 8/1/10
4 FT./IN. VERT.
SMITH ASSOCIATES
SURVEYORS, INC.
155 SHAKER RD., EAST LONGMEADOW, MASS. 01028

W-493