




SPRINGFIELD

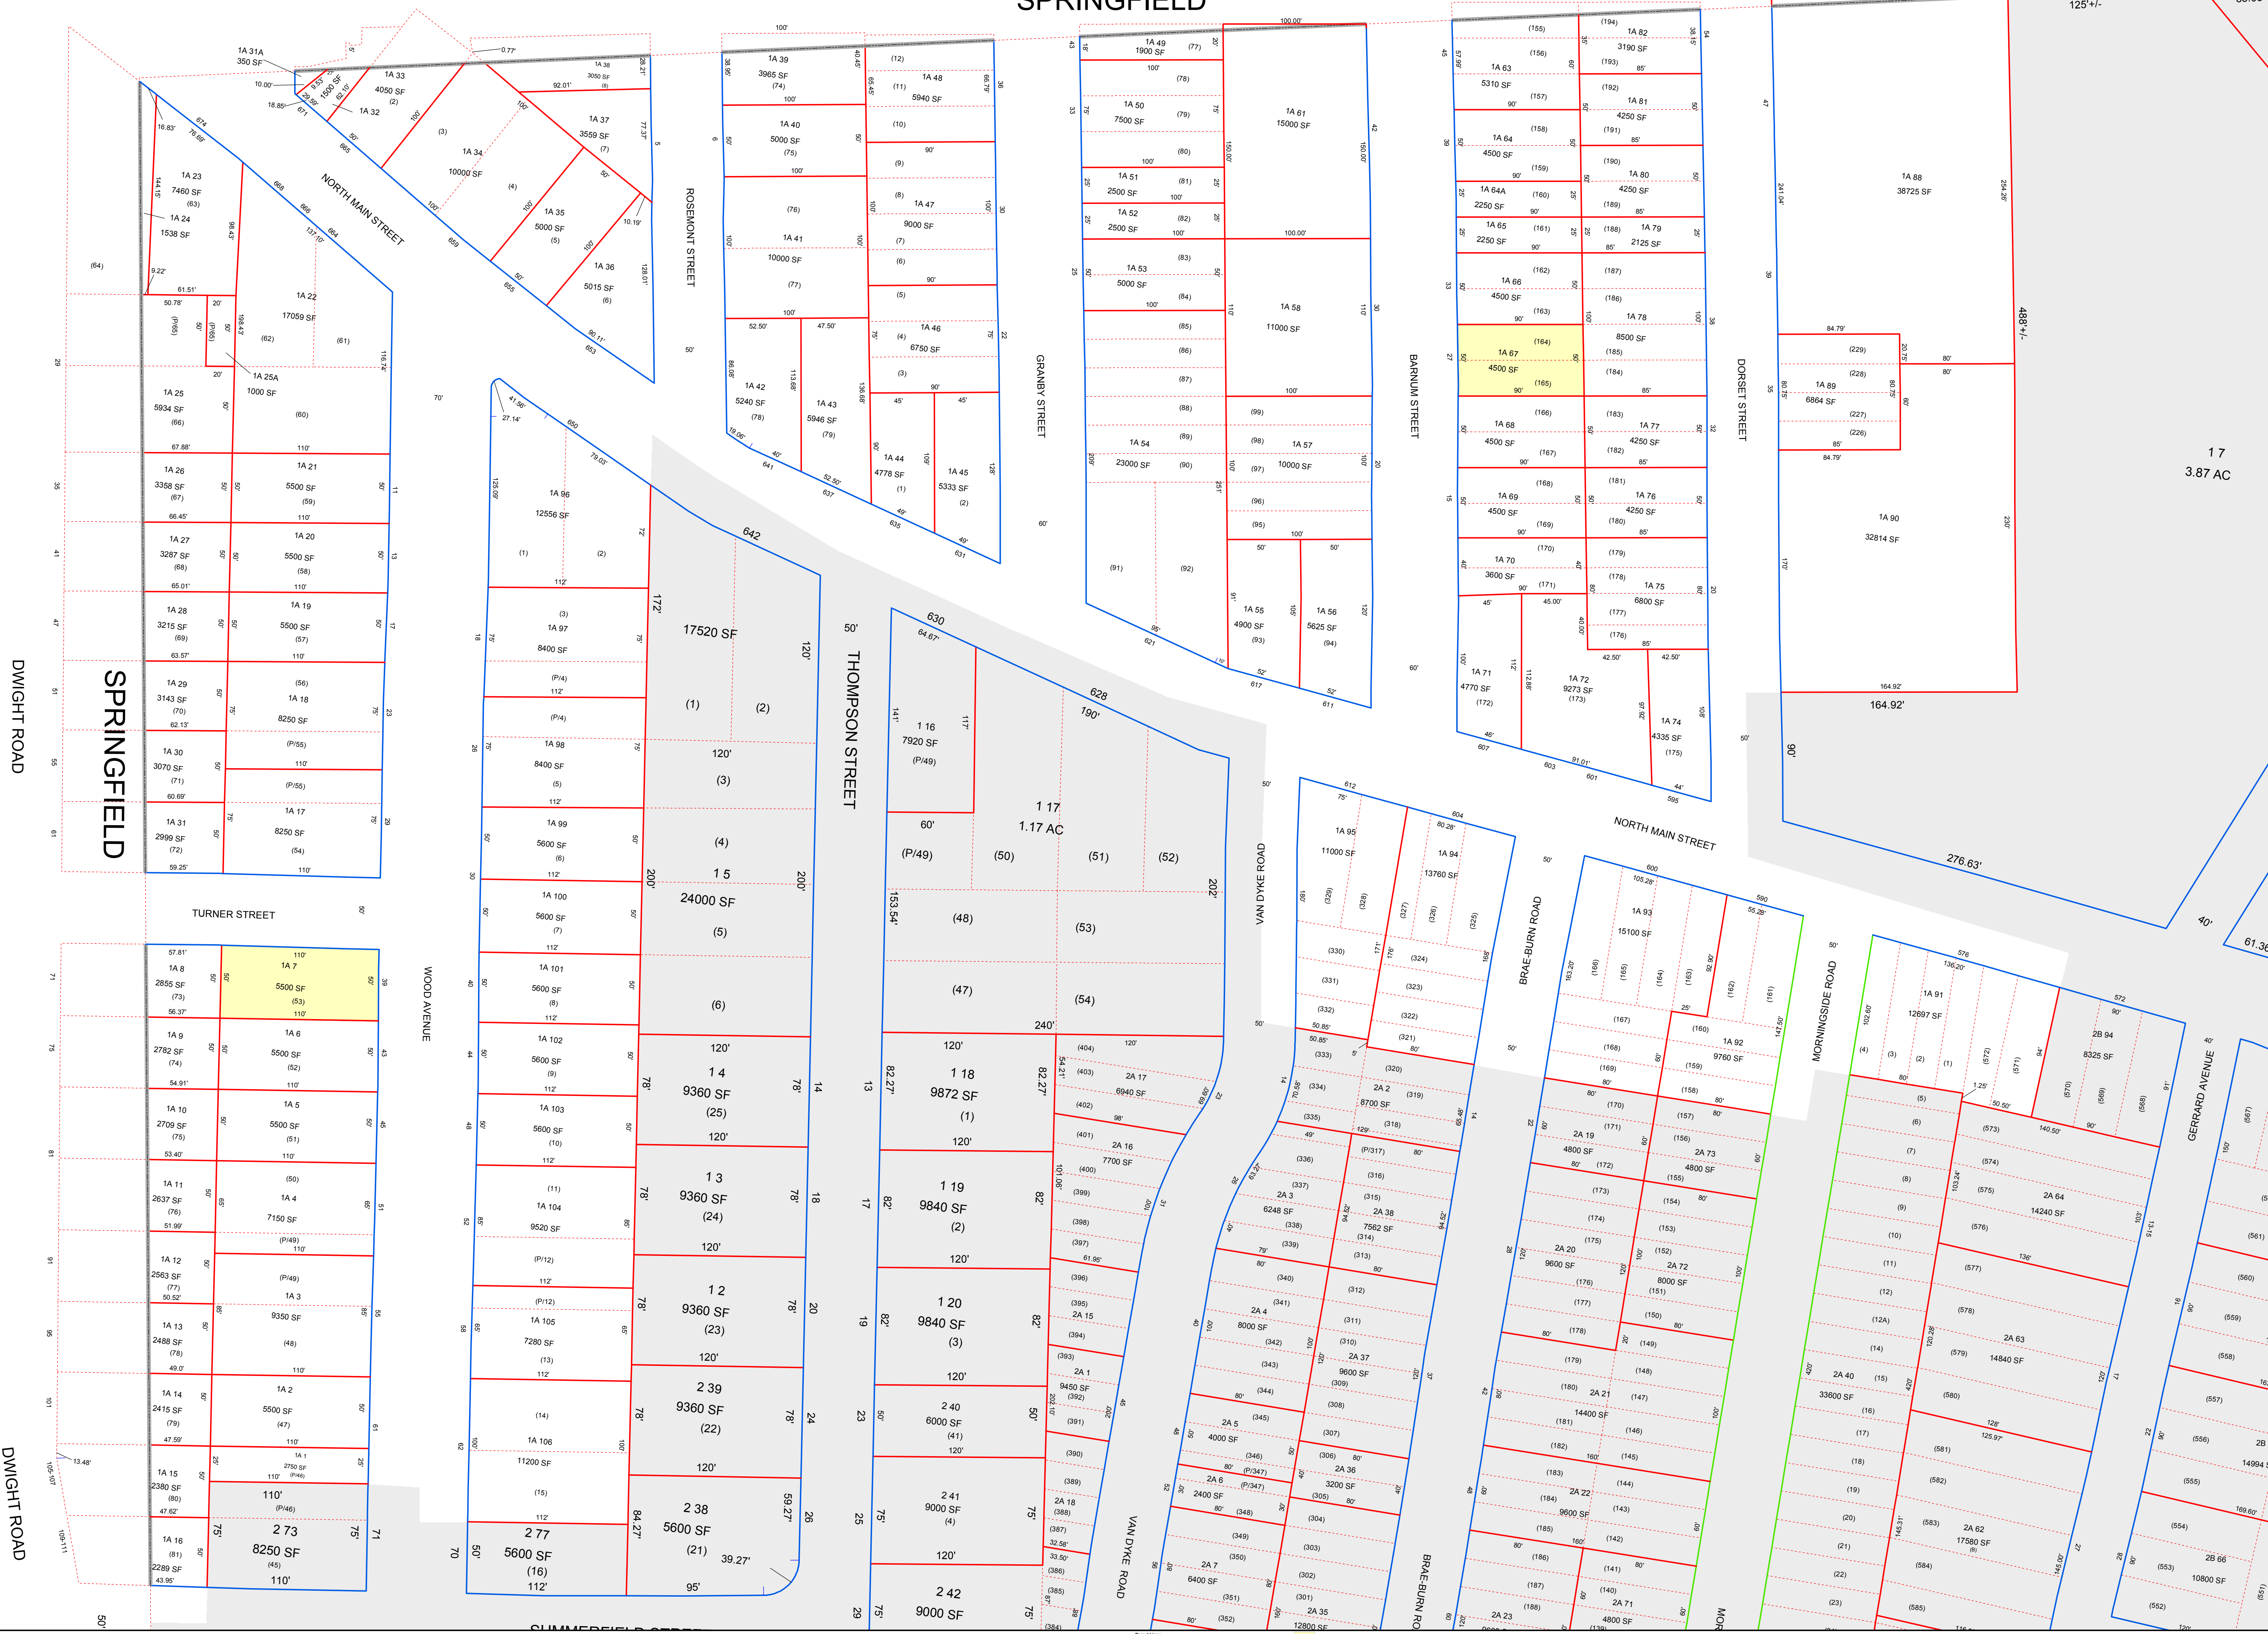


This map is prepared for the inventory of real property within the Town of East Longmeadow and is compiled from tax maps, recorded deeds and plats. Users of this tax map are hereby notified that the aforementioned public primary information sources should be consulted for the verification of the information contained on this map.

The Town of East Longmeadow and its mapping contractors assume no legal responsibility for the information contained herein.

Base-map building and pavement features were compiled from a 1"=200' scale 1997 base-map provided by The Bay State Gas Co.

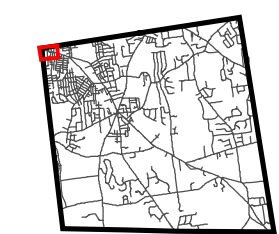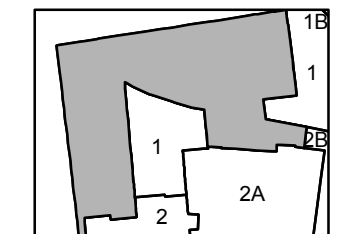

Parcel Lines
 TYPE
 Other
 Paper ROW Line
 Parcel Line
 Private ROW Line
 ROW Line
 Former Lot Line
 Former ROW Line
 Leader Line
 Easement Boundary
 Ponds and Streams
 Town Boundary Line
 Exempt Properties

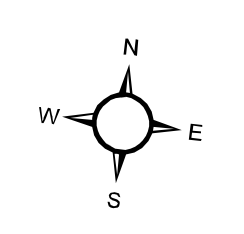

50 0 50 Feet
 1 inch = 50 feet
 Updated: Mar 07, 2014



Town of East Longmeadow
 Tax Map 1A