

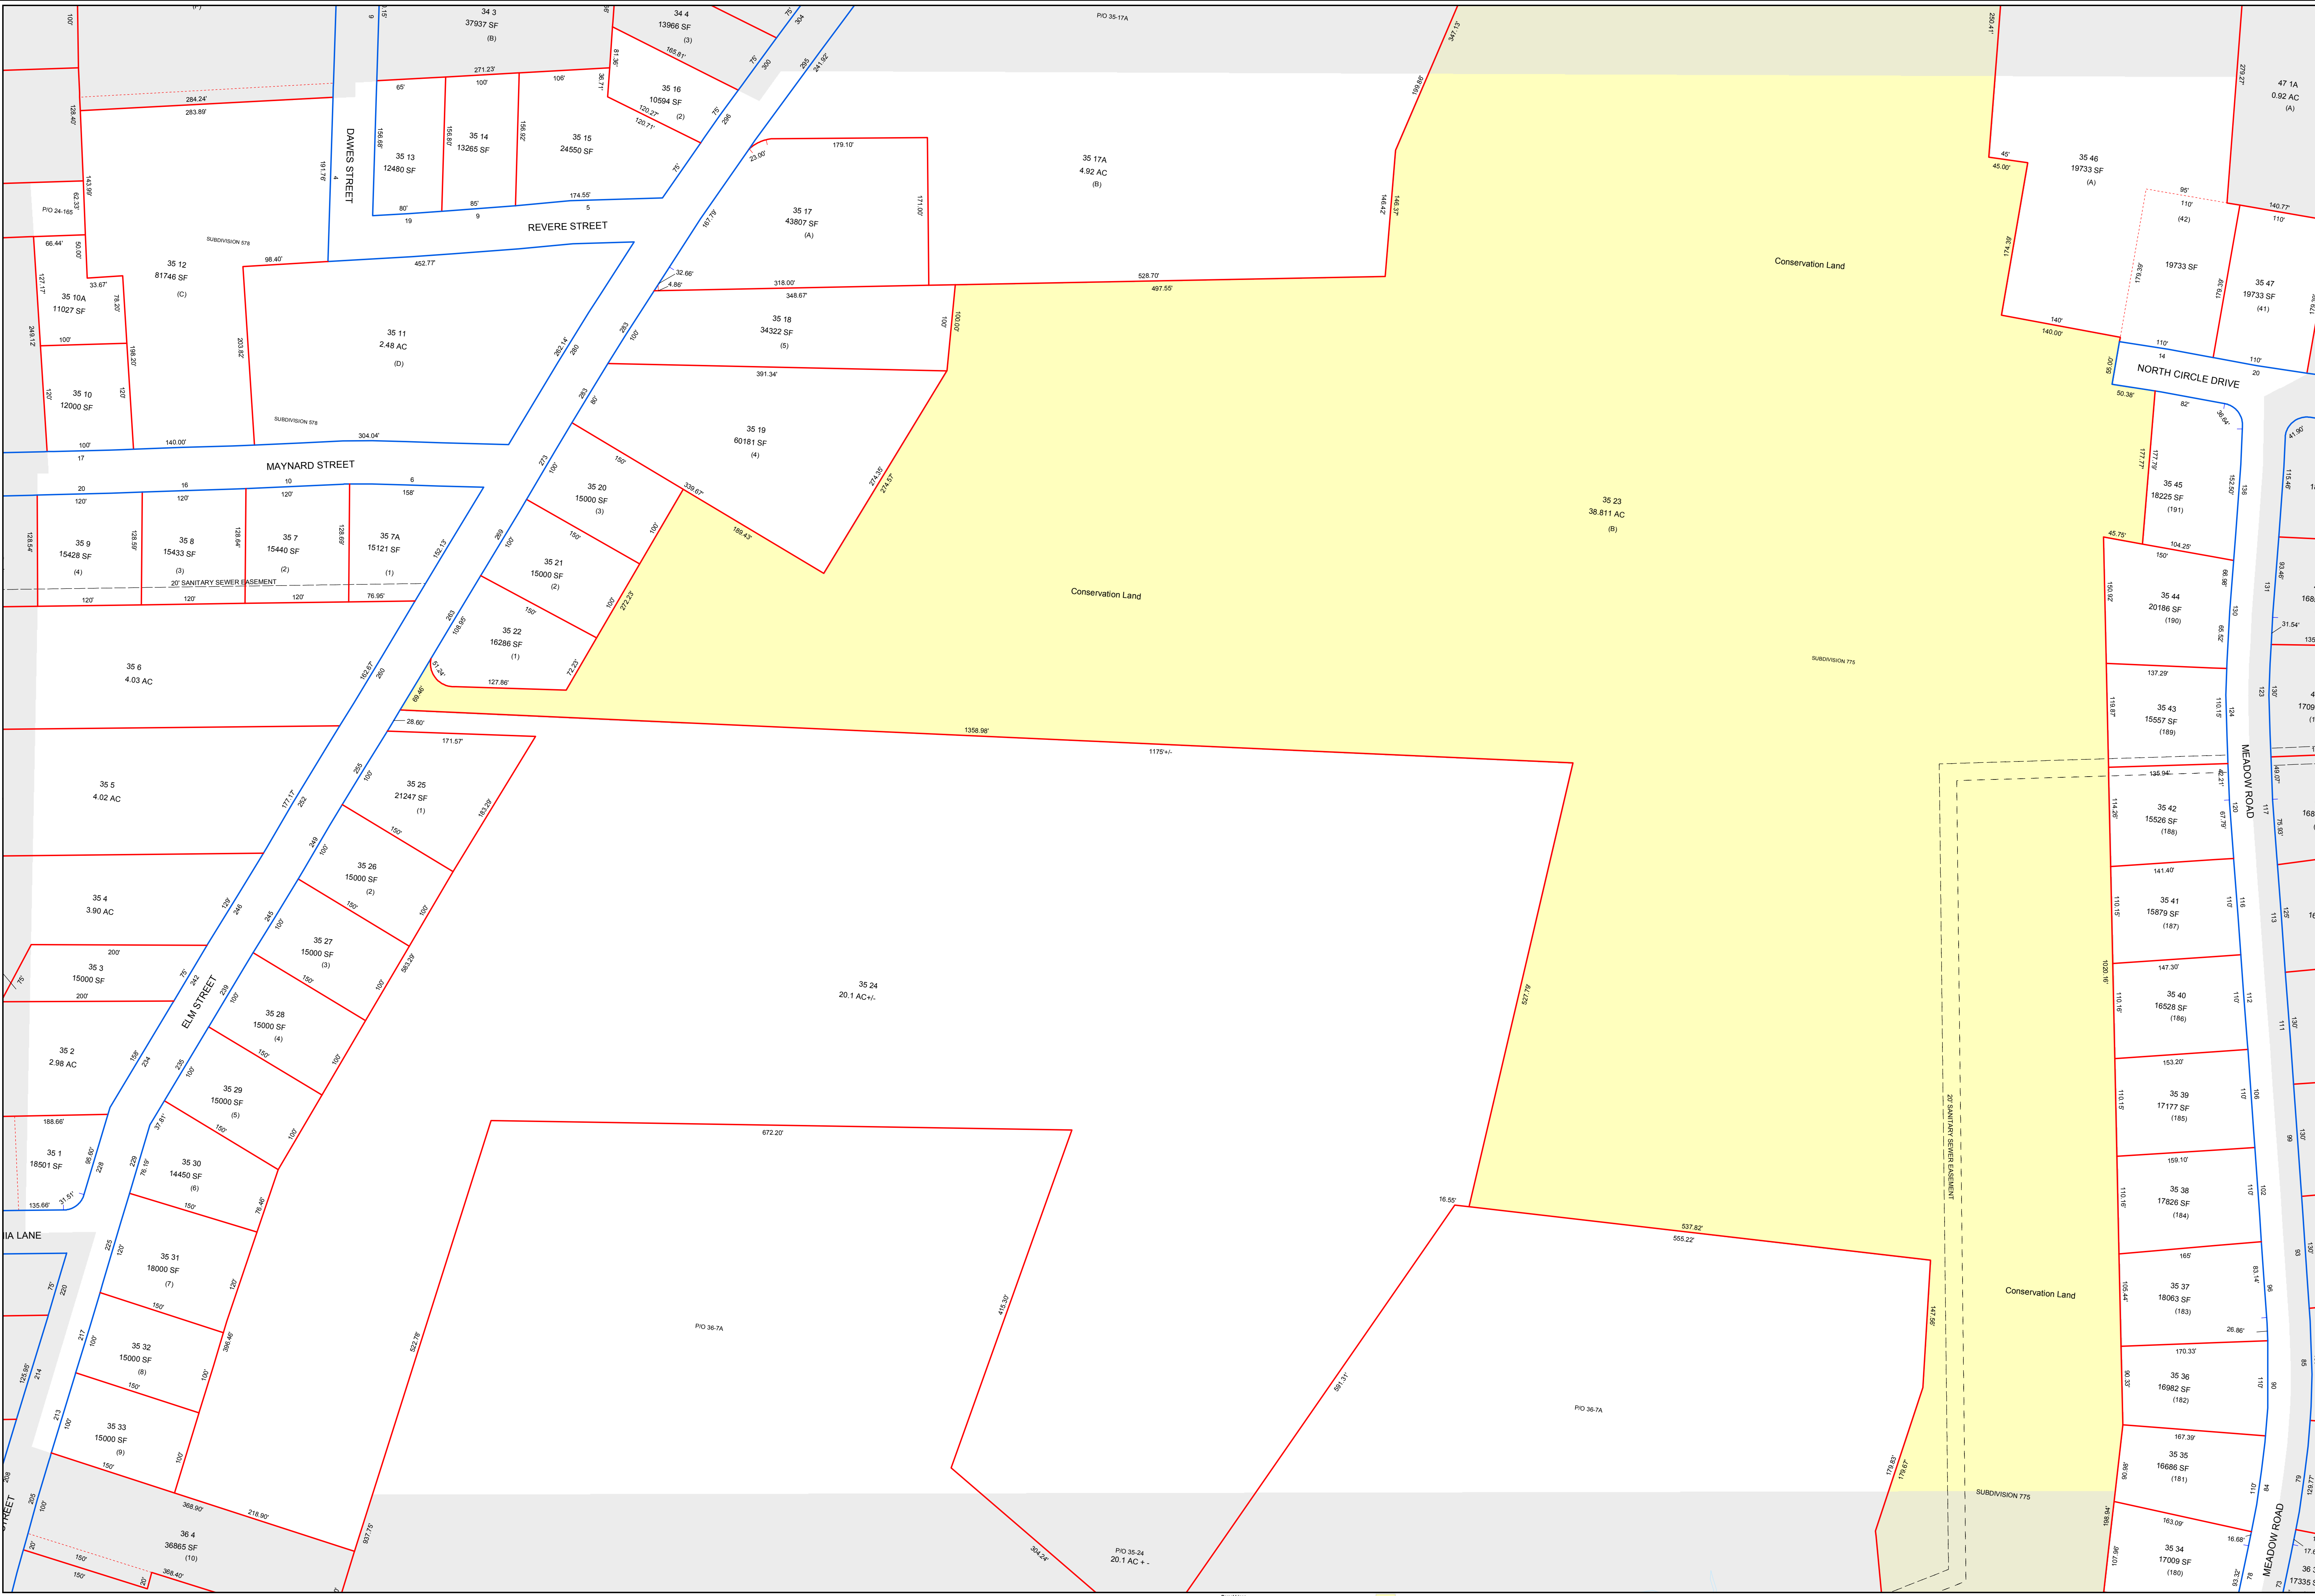


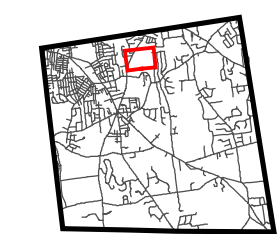


This map is prepared for the inventory of real property within the Town of East Longmeadow and is compiled from tax maps, recorded deeds and plats. Users of this tax map are hereby notified that the aforementioned public primary information sources should be consulted for the verification of the information contained on this map.

The Town of East Longmeadow and its mapping contractors assume no legal responsibility for the information contained herein.

Base-map building and pavement features were compiled from a 1"=200' scale 1997 base-map provided by The Bay State Gas Co.

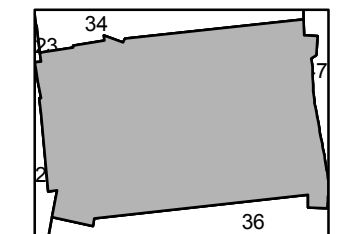

- Parcel Lines
- TYPE
- Other
- Paper ROW Line
- Parcel Line
- Private ROW Line
- ROW Line
- Town Boundary Line
- Former Lot Line
- Former ROW Line
- Leader Lines
- Easement Boundary
- Ponds and Streams
- Exempt Properties

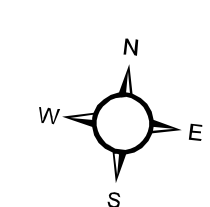

80 0 80 Feet
1 inch = 80 feet
Updated: Oct 29, 2013



Town of East Longmeadow
Tax Map 35