



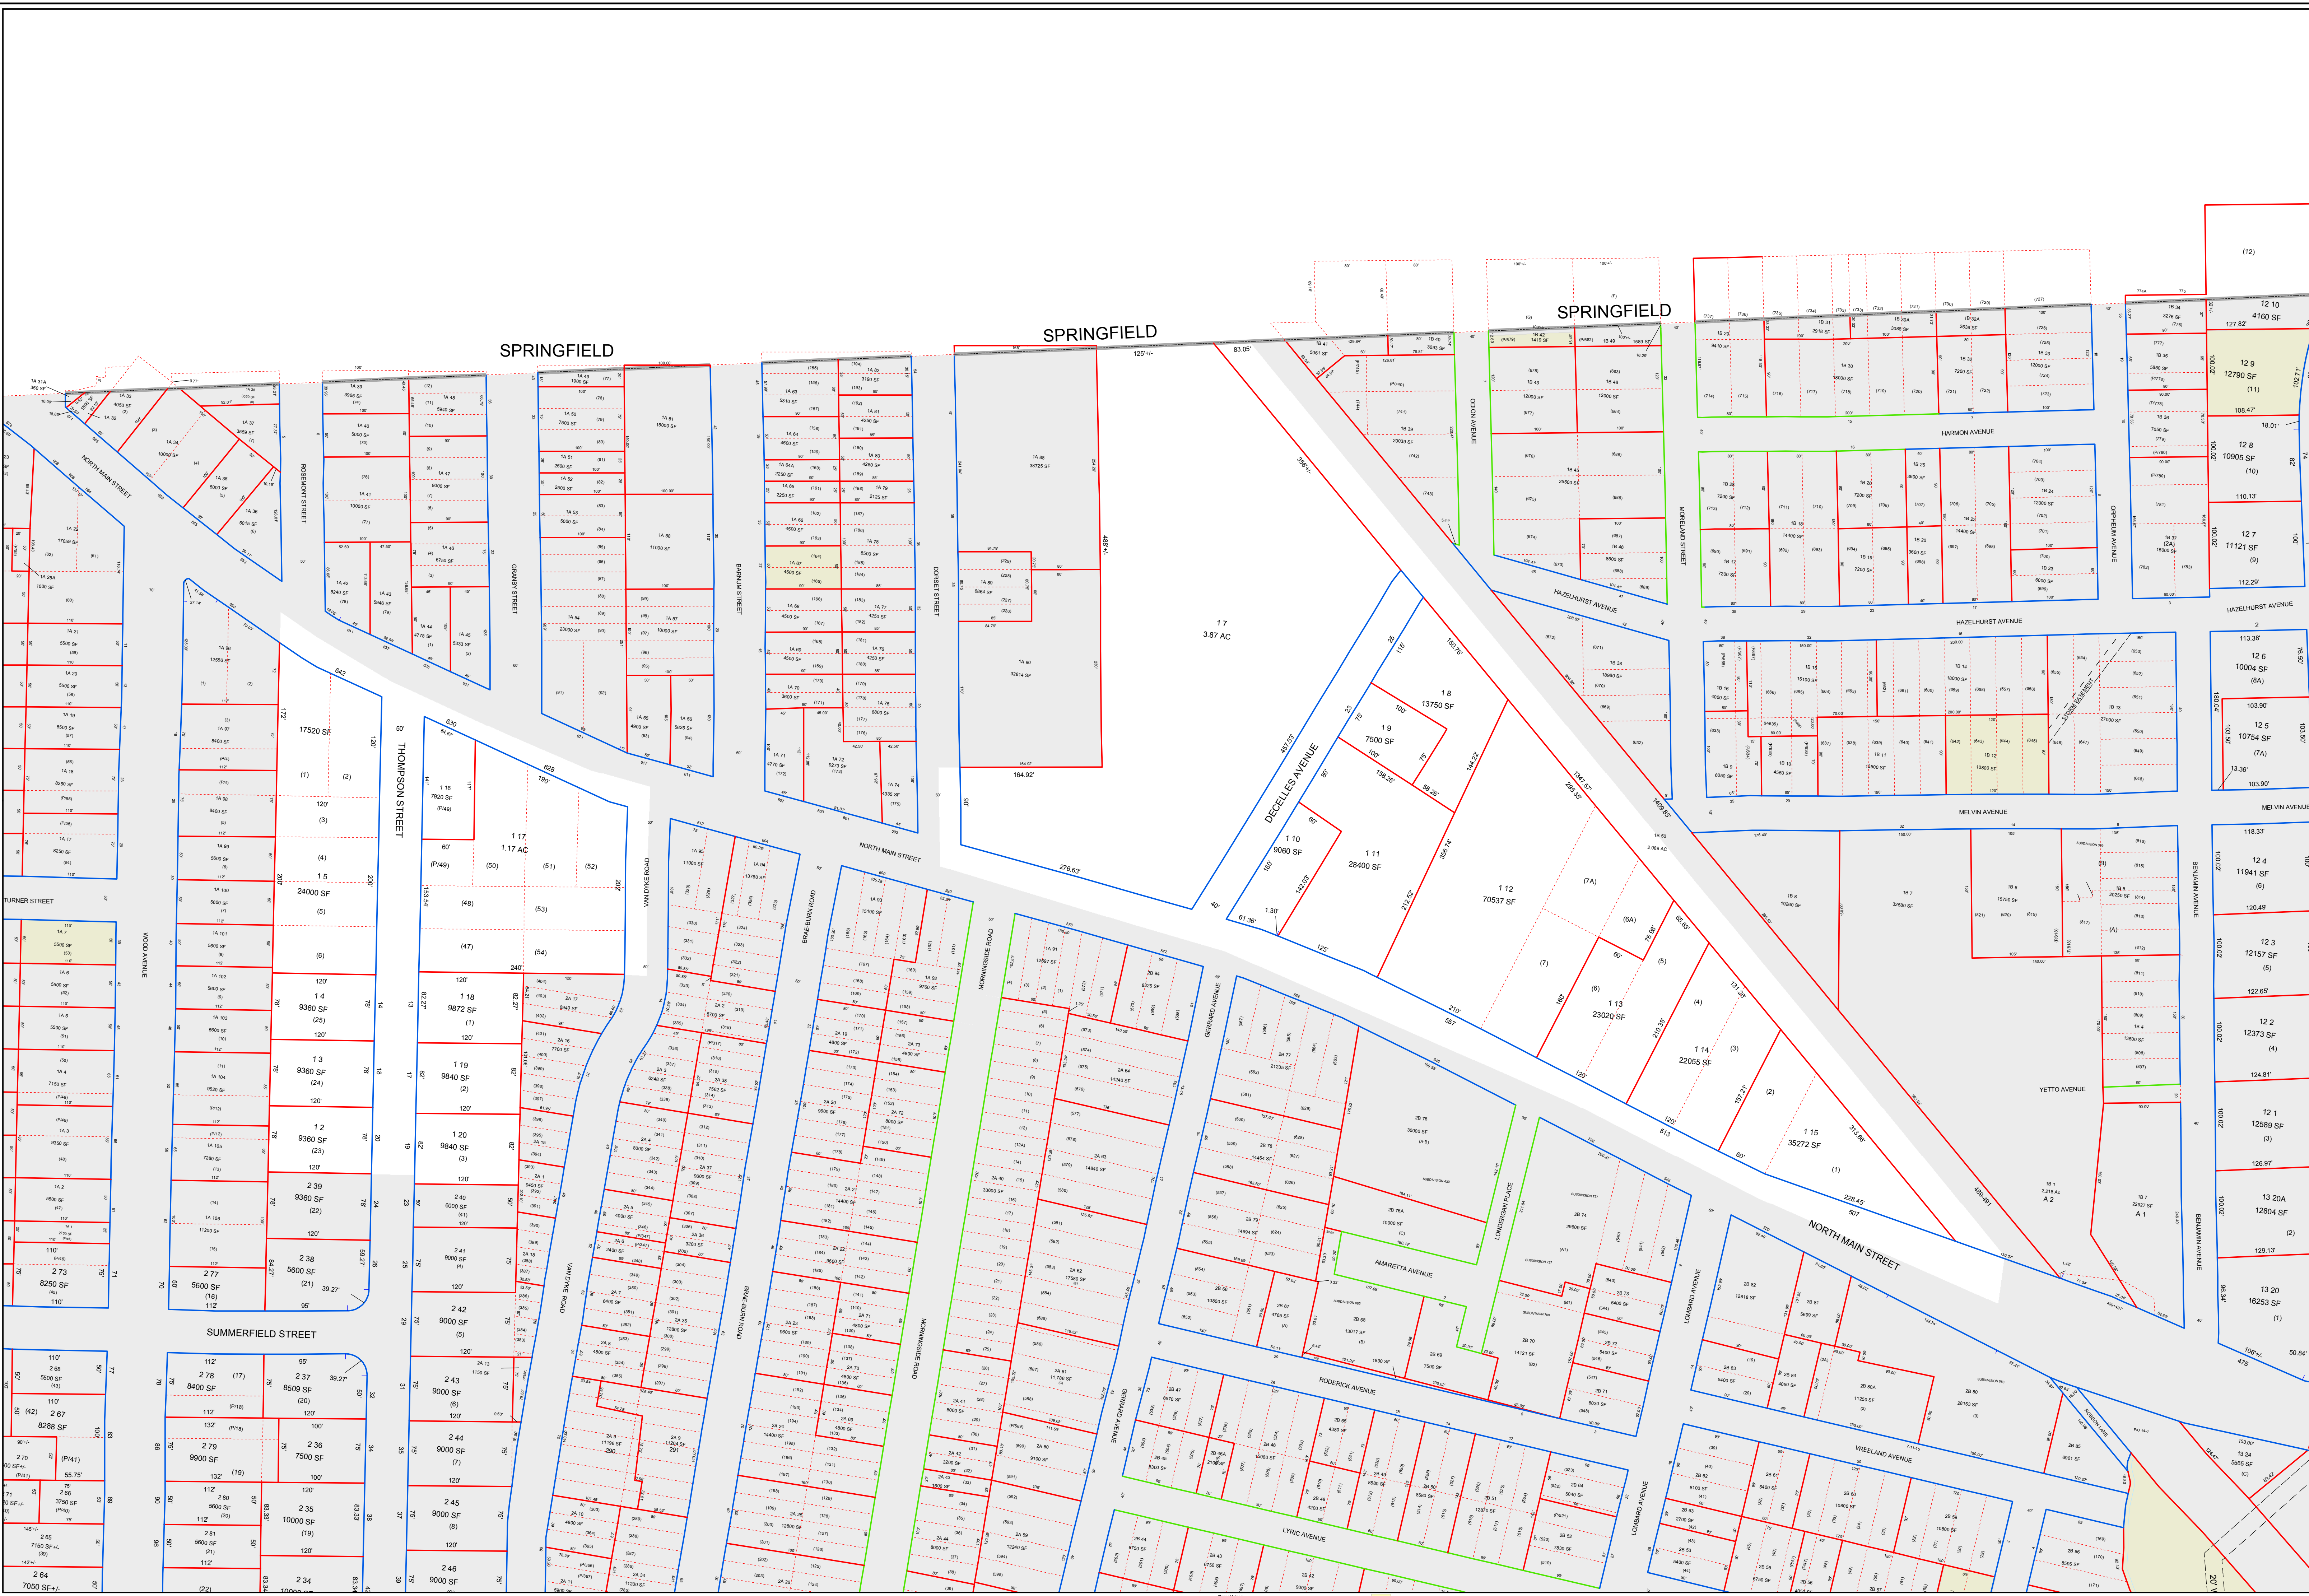


This map is prepared for the inventory of real property within the Town of East Longmeadow and is compiled from tax maps, recorded deeds and plats. Users of this tax map are hereby notified that the aforementioned public primary information sources should be consulted for the verification of the information contained on this map.

The Town of East Longmeadow and its mapping contractors assume no legal responsibility for the information contained herein.

Base-map building and pavement features were compiled from a 1"=200' scale 1997 base-map provided by The Bay State Gas Co.

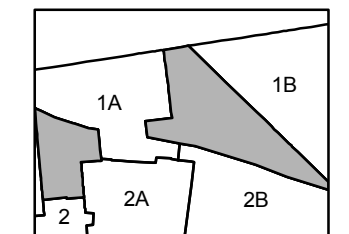

- Parcel Lines
TYPE
Other
Former ROW Line
Leader Line
Easement Boundary
Private ROW Line
ROW Line
Town Boundary Line
- Other
Former Lot Line
Former ROW Line
Leader Line
Easement Boundary
Private ROW Line
ROW Line
Town Boundary Line
- Exempt Properties

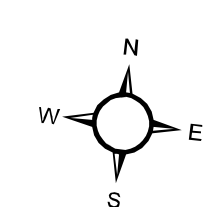

80 0 80 Feet
1 inch = 80 feet
Updated: Mar 07, 2014



Town of East Longmeadow
Tax Map 1