

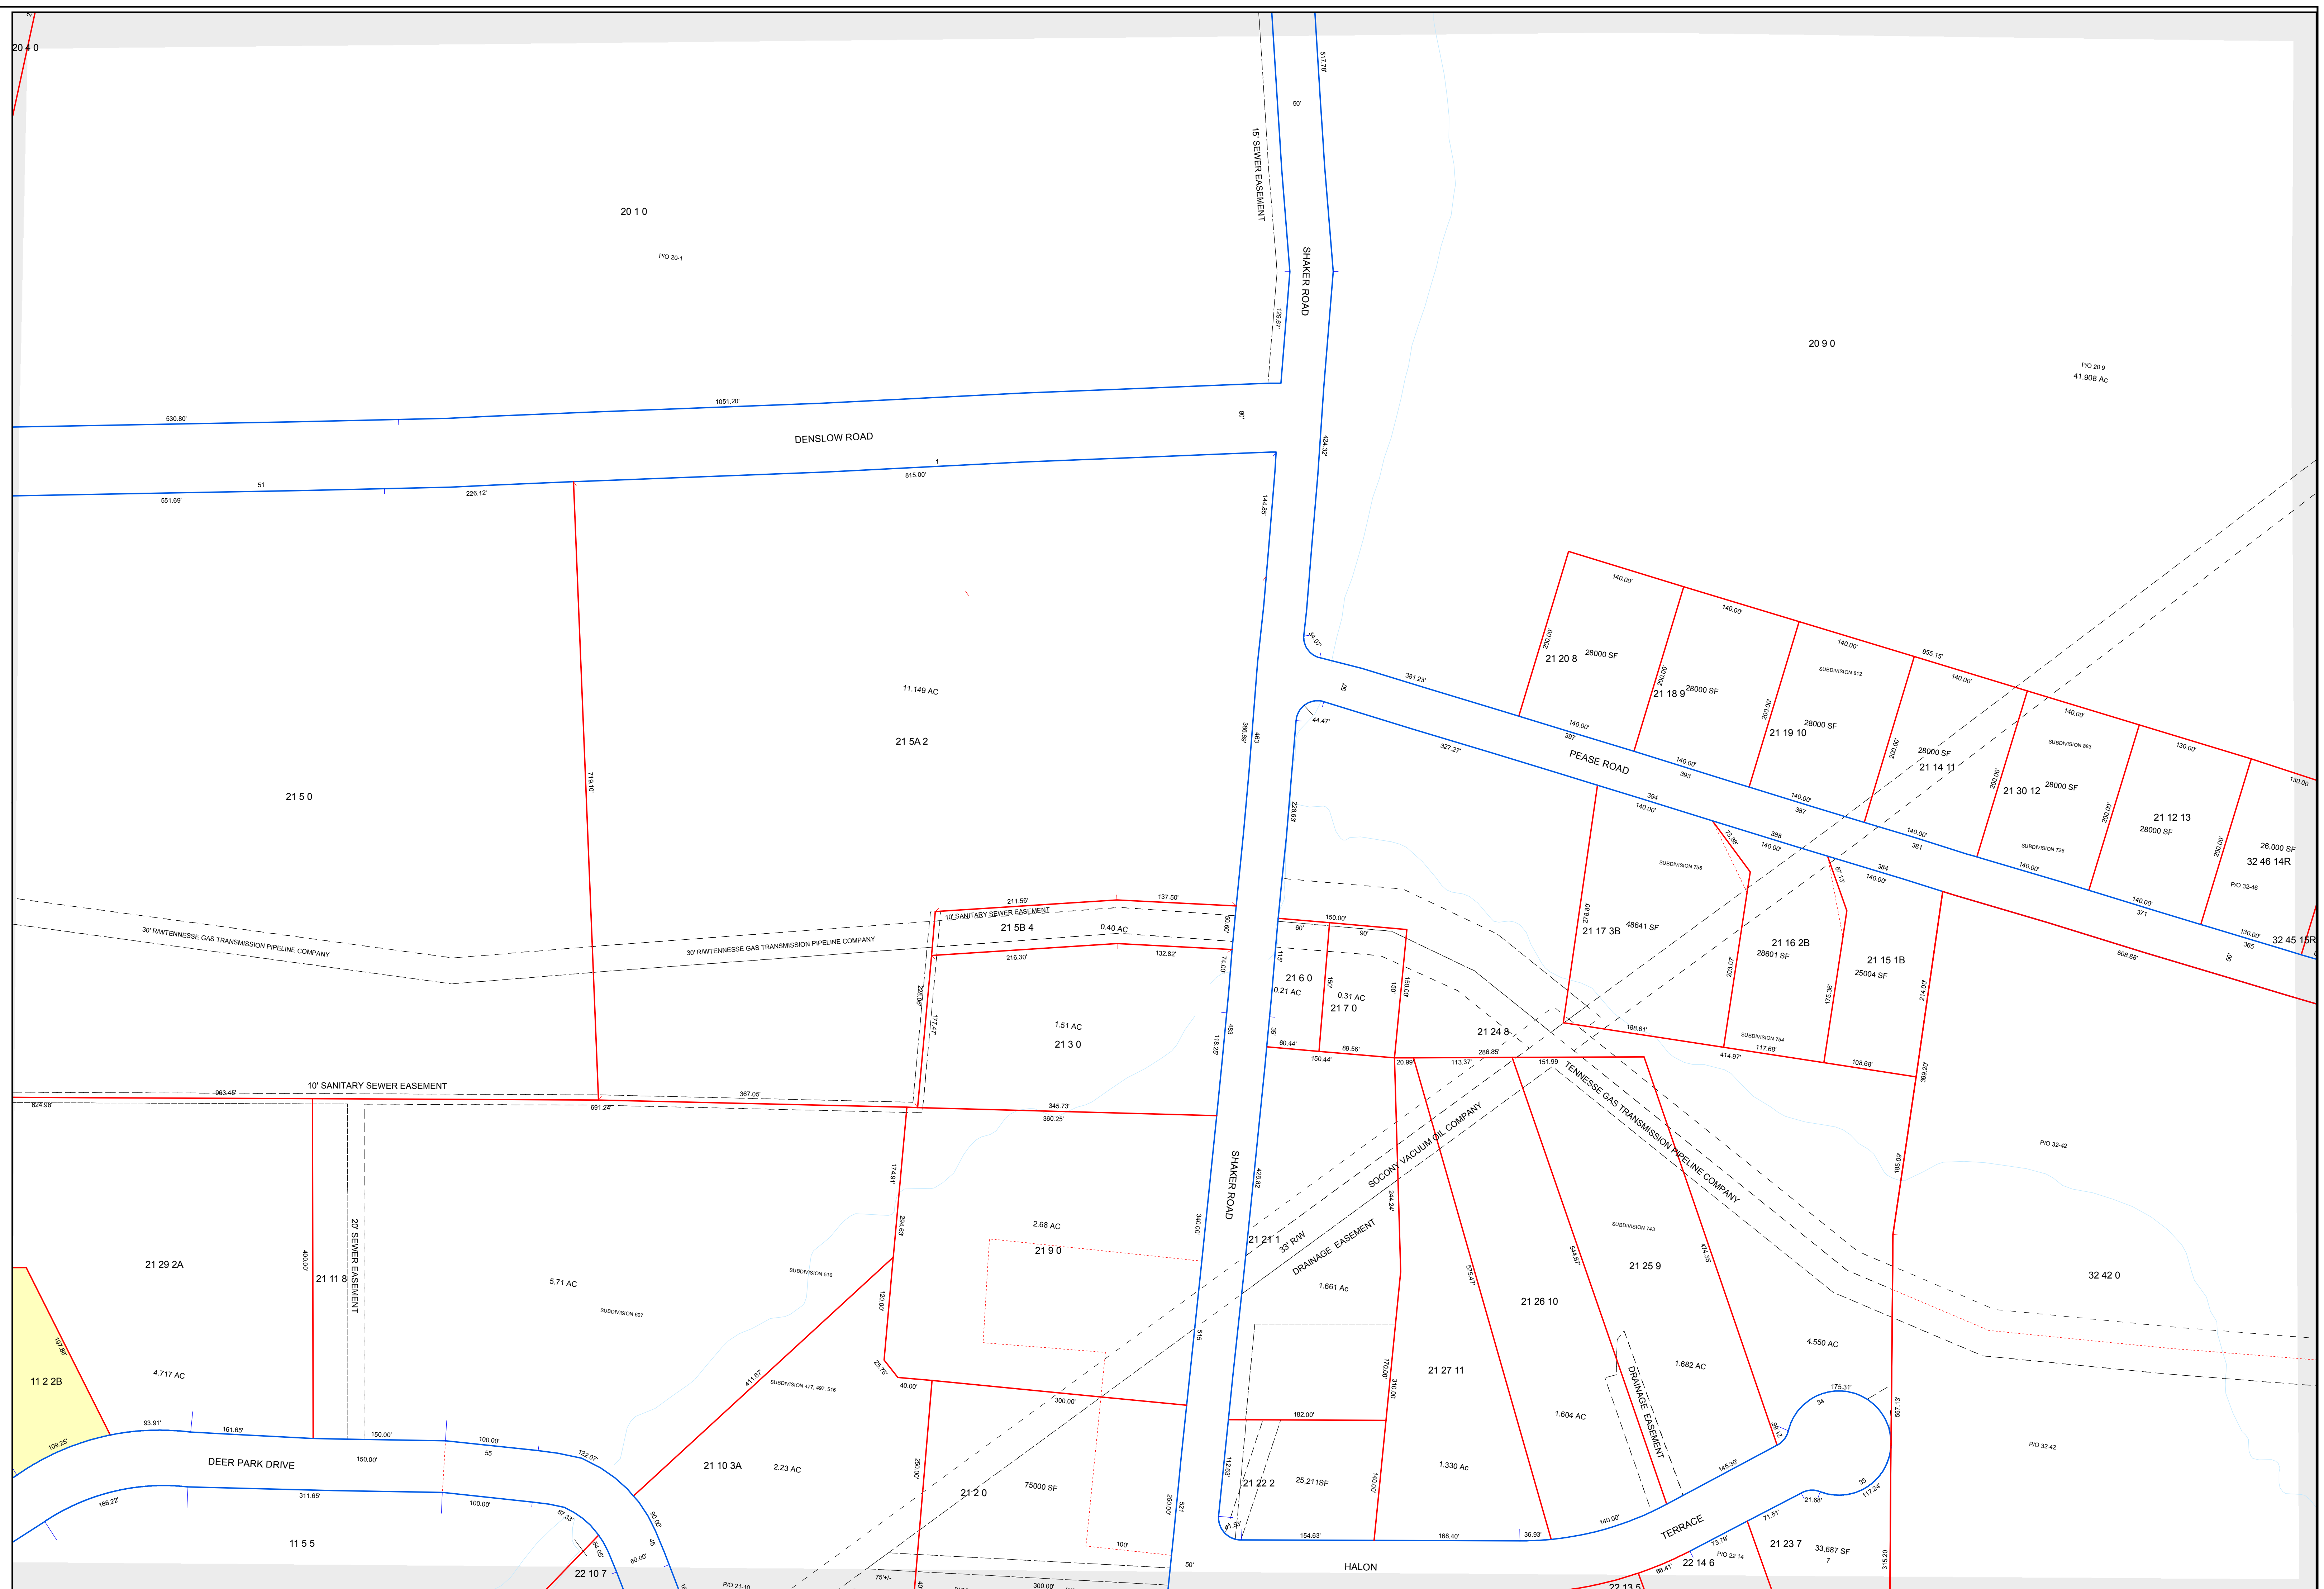


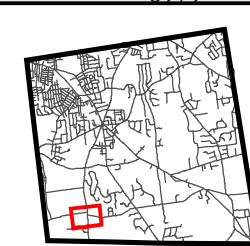


This map is prepared for the inventory of real property within the Town of East Longmeadow and is compiled from tax maps, recorded deeds and plats. Users of this tax map are hereby notified that the aforementioned public primary information sources should be consulted for the verification of the information contained on this map.

The Town of East Longmeadow
and its mapping contractors
assume no legal responsibility for
the information contained herein.

Base-map building and pavement features were compiled from a 1"=200' scale 1997 base-map provided by The Bay State Gas Co.

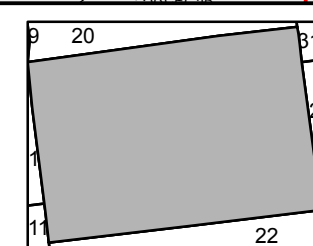

- | Parcel Lines | ----- Former Lot Line | Exempt Properties |
|--------------------|-------------------------|-------------------|
| TYPE | ----- Former ROW Line | |
| Other | ----- Leader Lines | |
| Paper ROW Line | ----- Easement Boundary | |
| Parcel Line | ----- Ponds and Streams | |
| Private ROW Line | | |
| ROW Line | | |
| Town Boundary Line | | |

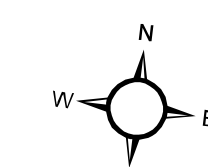

80 0 80
Feet
1 inch = 80 feet

Updated: Feb 27, 2014



Town of East Longmeadow
Tax Map 21