



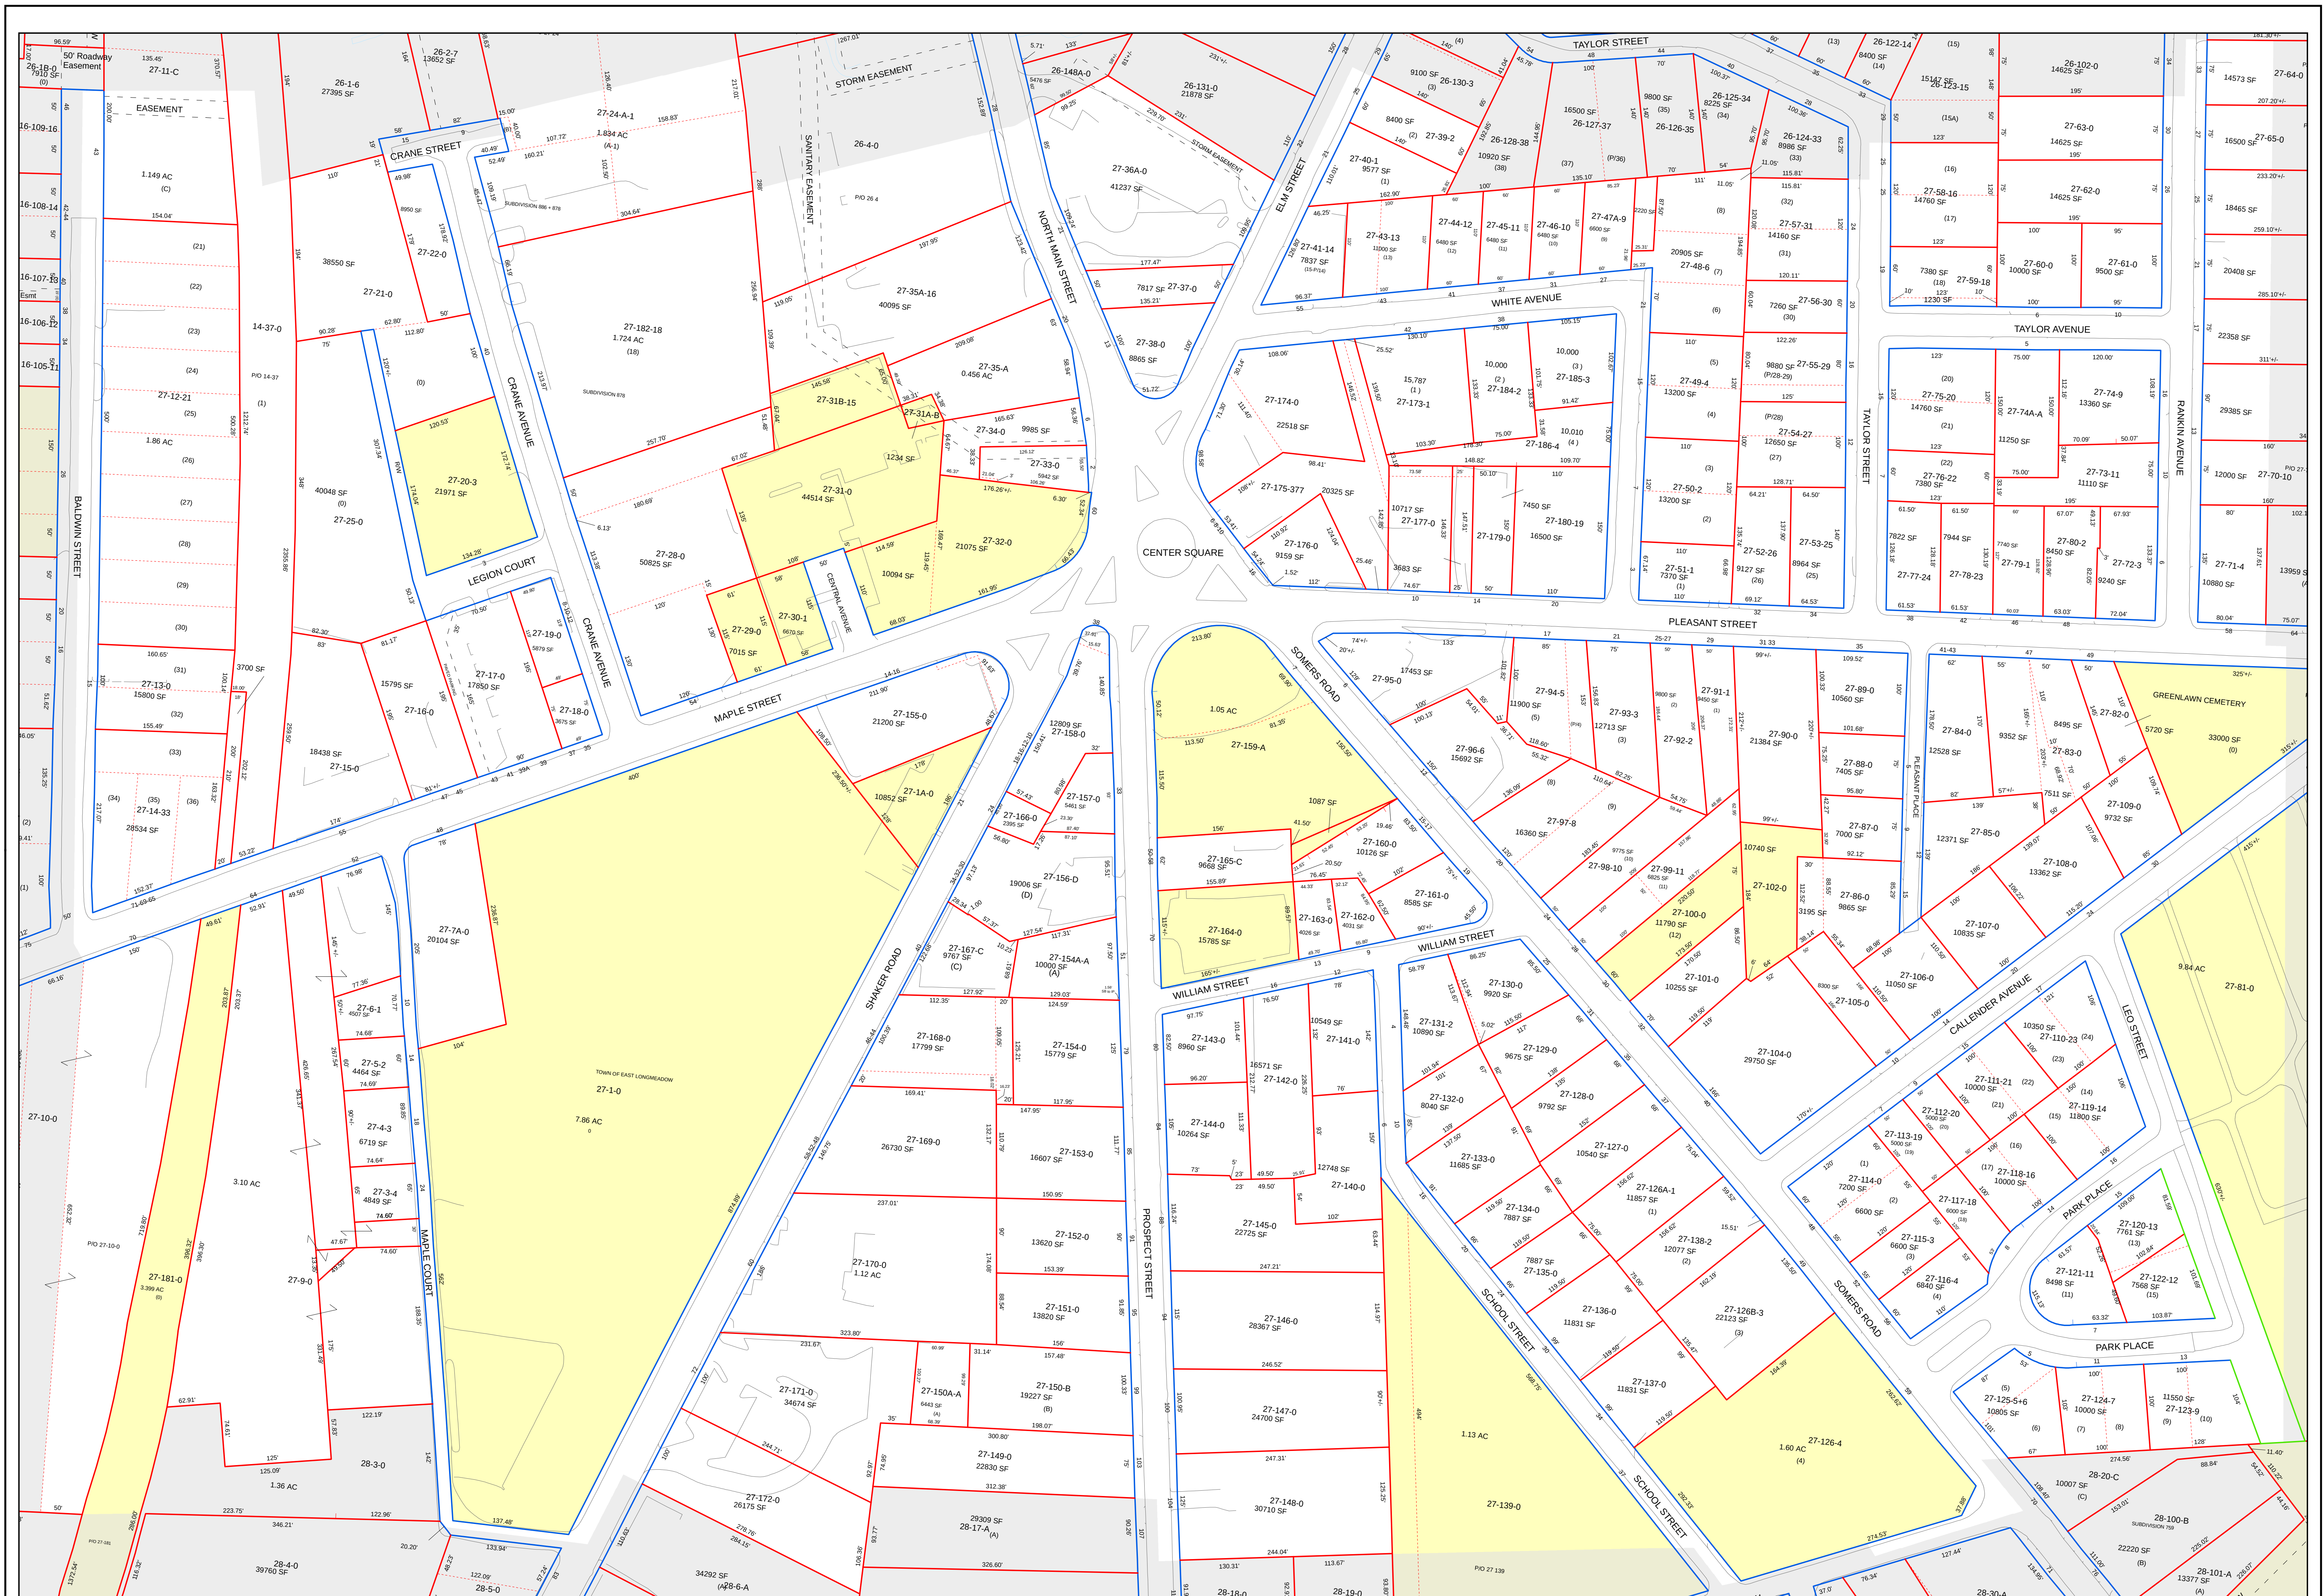

This map is prepared for the inventory of real property within the Town of East Longmeadow and is compiled from tax maps, recorded deeds and plats. Users of this tax map are hereby notified that the aforementioned public primary information sources should be consulted for the verification of the information contained on this map.

The Town of East Longmeadow and its mapping contractors assume no legal responsibility for the information contained herein.

Base-map building and pavement features were compiled from a 1"=40' scale 2004 base-map.

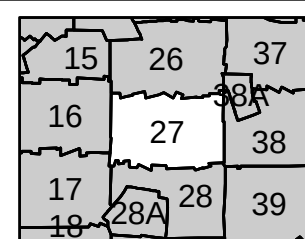

- Parcel Line
- Formal Lot Line
- Formal ROW Line
- Paper ROW Line
- Private ROW Line
- Town Boundary Line
- Other Boundary Line
- Pavement
- Exempt Properties
- Ponds and Streams

2

80 0 80 Feet
1 inch = 80 feet
Updated: January 8, 2021



Town of East Longmeadow
Tax Map 27