

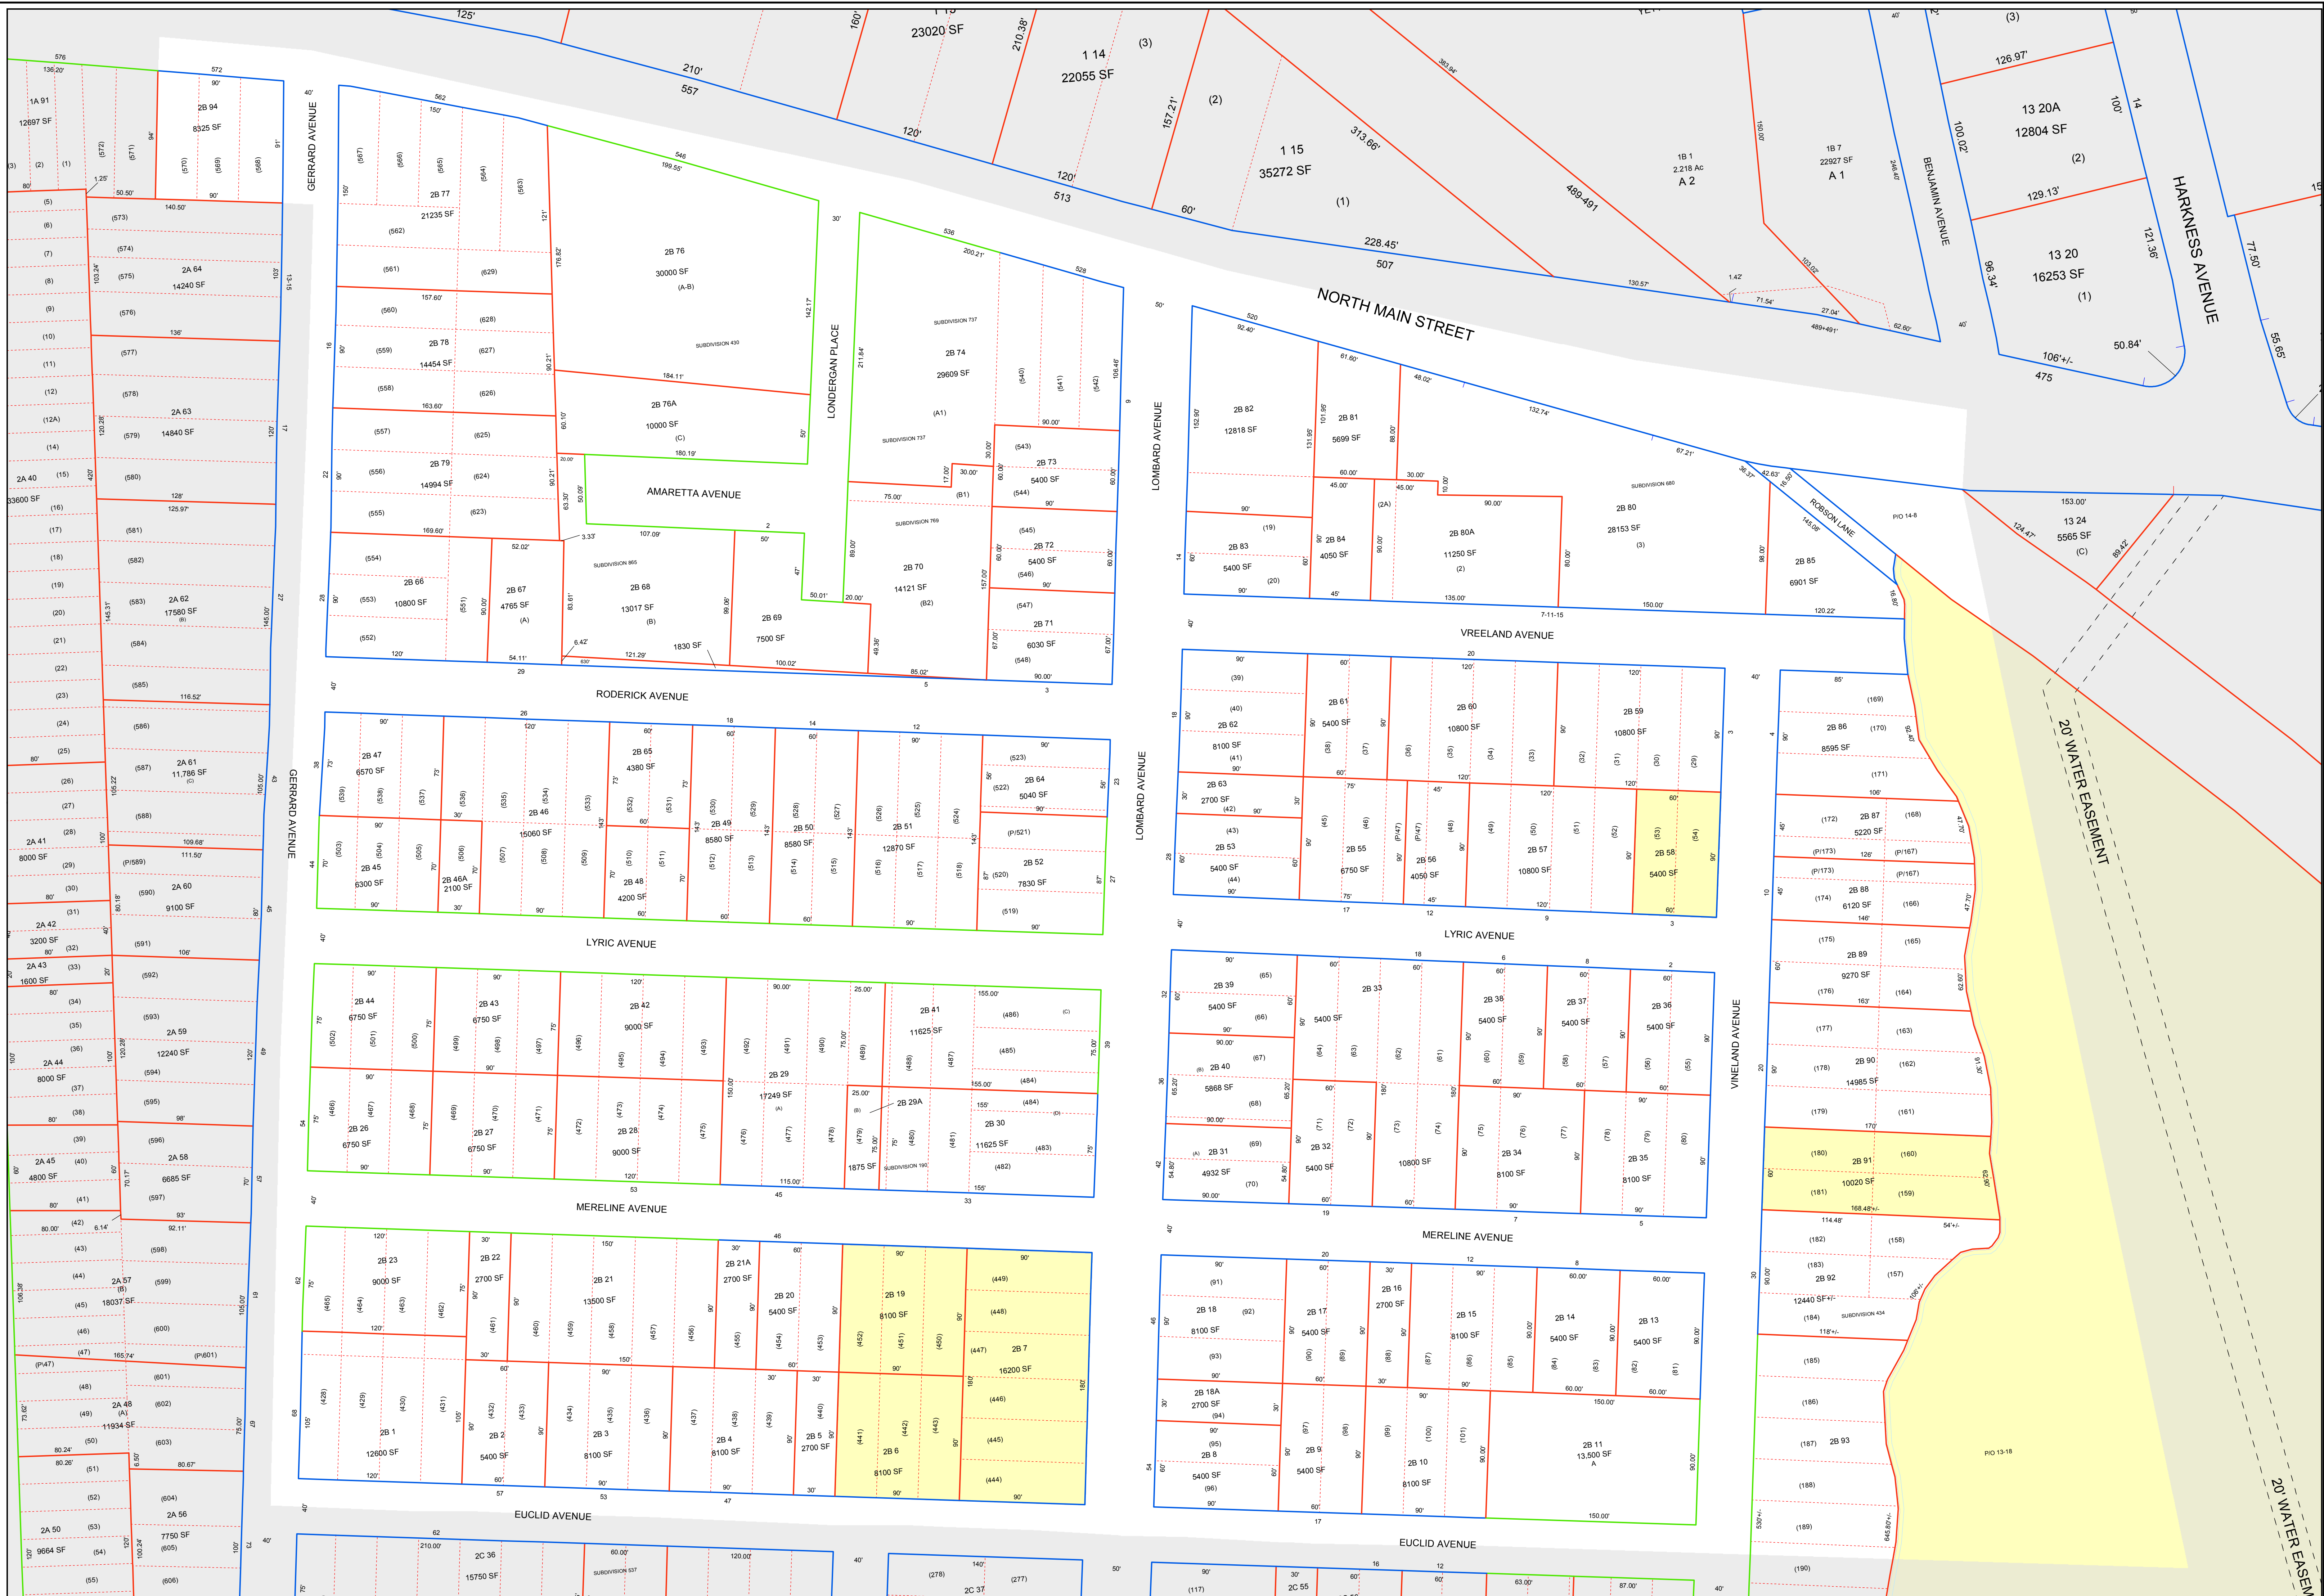


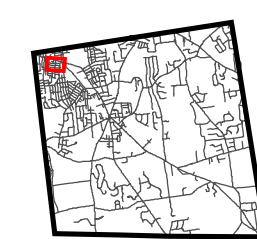


This map is prepared for the inventory of real property within the Town of East Longmeadow and is compiled from tax maps, recorded deeds and plats. Users of this tax map are hereby notified that the aforementioned public primary information sources should be consulted for the verification of the information contained on this map.

The Town of East Longmeadow and its mapping contractors assume no legal responsibility for the information contained herein.

Base-map building and pavement features were compiled from a 1"=200' scale 1997 base-map provided by The Bay State Gas Co.

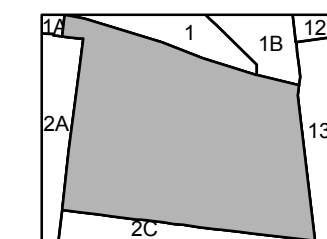

- Parcel Line
- ROW Line
- Paper ROW Line
- Town Boundary Line
- Private ROW Line
- Former Lot Line
- Former ROW Line
- Leader Lines
- Easement Boundary
- Ponds and Streams
- Exempt Properties

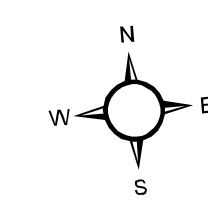

50 0 50 Feet  
1 inch = 50 feet  
Updated: Jan 22, 2013



Town of East Longmeadow  
Tax Map 2B