



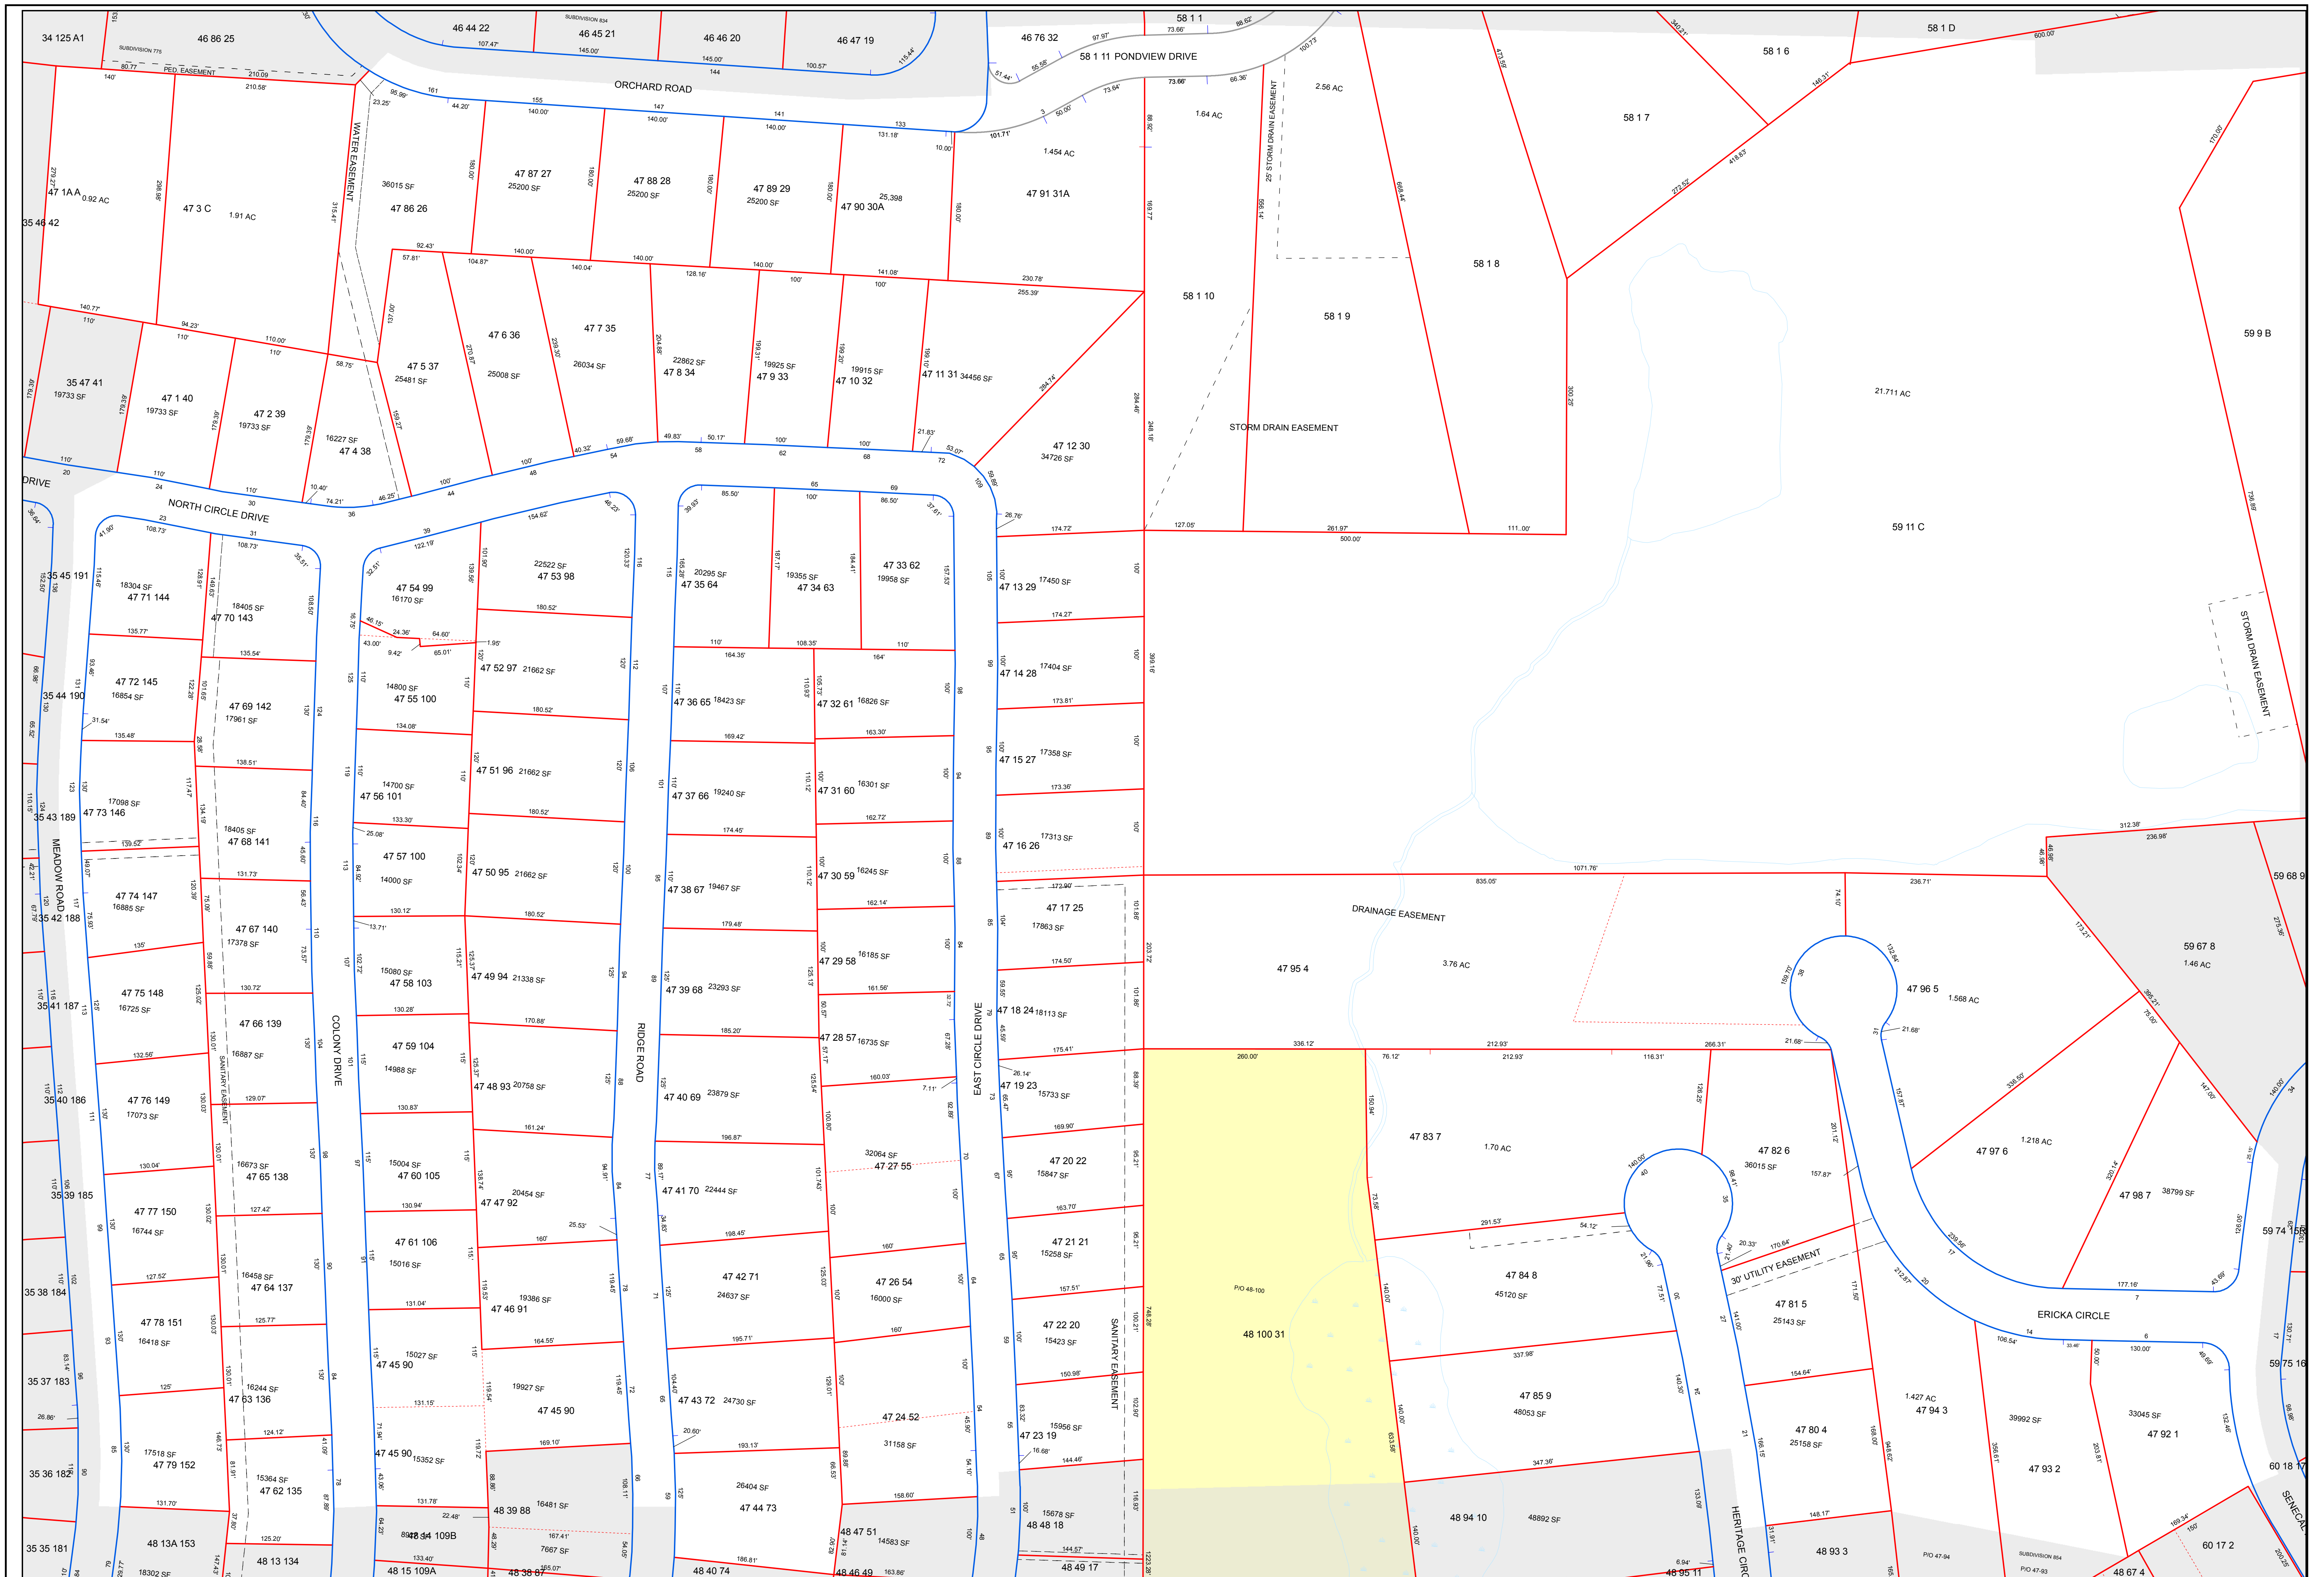


This map is prepared for the inventory of real property within the Town of East Longmeadow and is compiled from tax maps, recorded deeds and plats. Users of this tax map are hereby notified that the aforementioned public primary information sources should be consulted for the verification of the information contained on this map.

The Town of East Longmeadow and its mapping contractors assume no legal responsibility for the information contained herein.

Base-map building and pavement features were compiled from a 1"=200' scale 1997 base-map provided by The Bay State Gas Co.

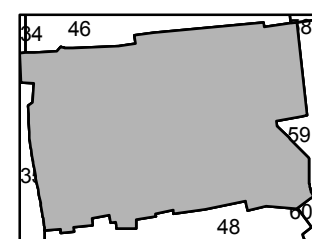

Parcel Lines
TYPE
Other
Paper ROW Line
Parcel Line
Private ROW Line
ROW Line
Former Lot Line
Former ROW Line
Leader Lines
Easement Boundary
Ponds and Streams
Town Boundary Line
Exempt Properties

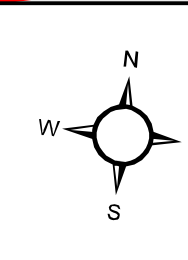

80 0 80
Feet
1 inch = 80 feet
Updated: Mar 05, 2014



Town of East Longmeadow
Tax Map 47