


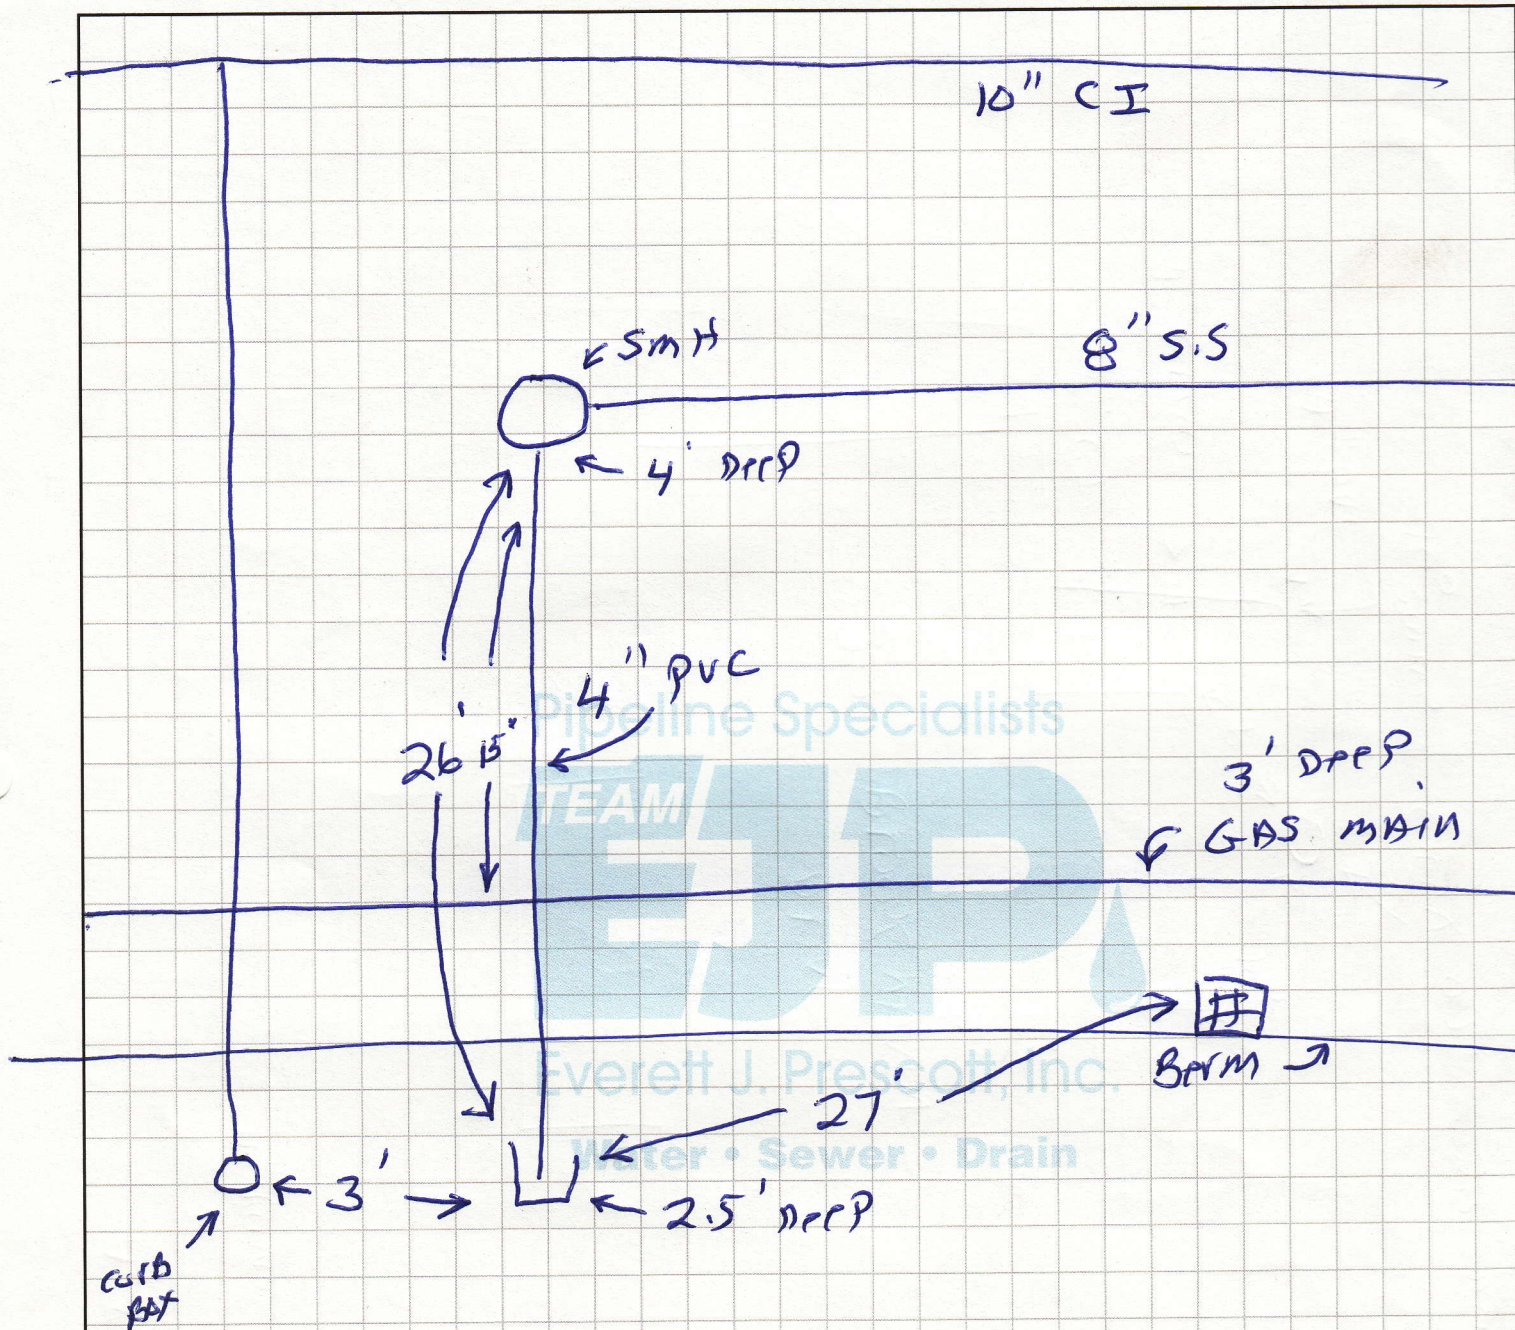

375 Chestnut st.