


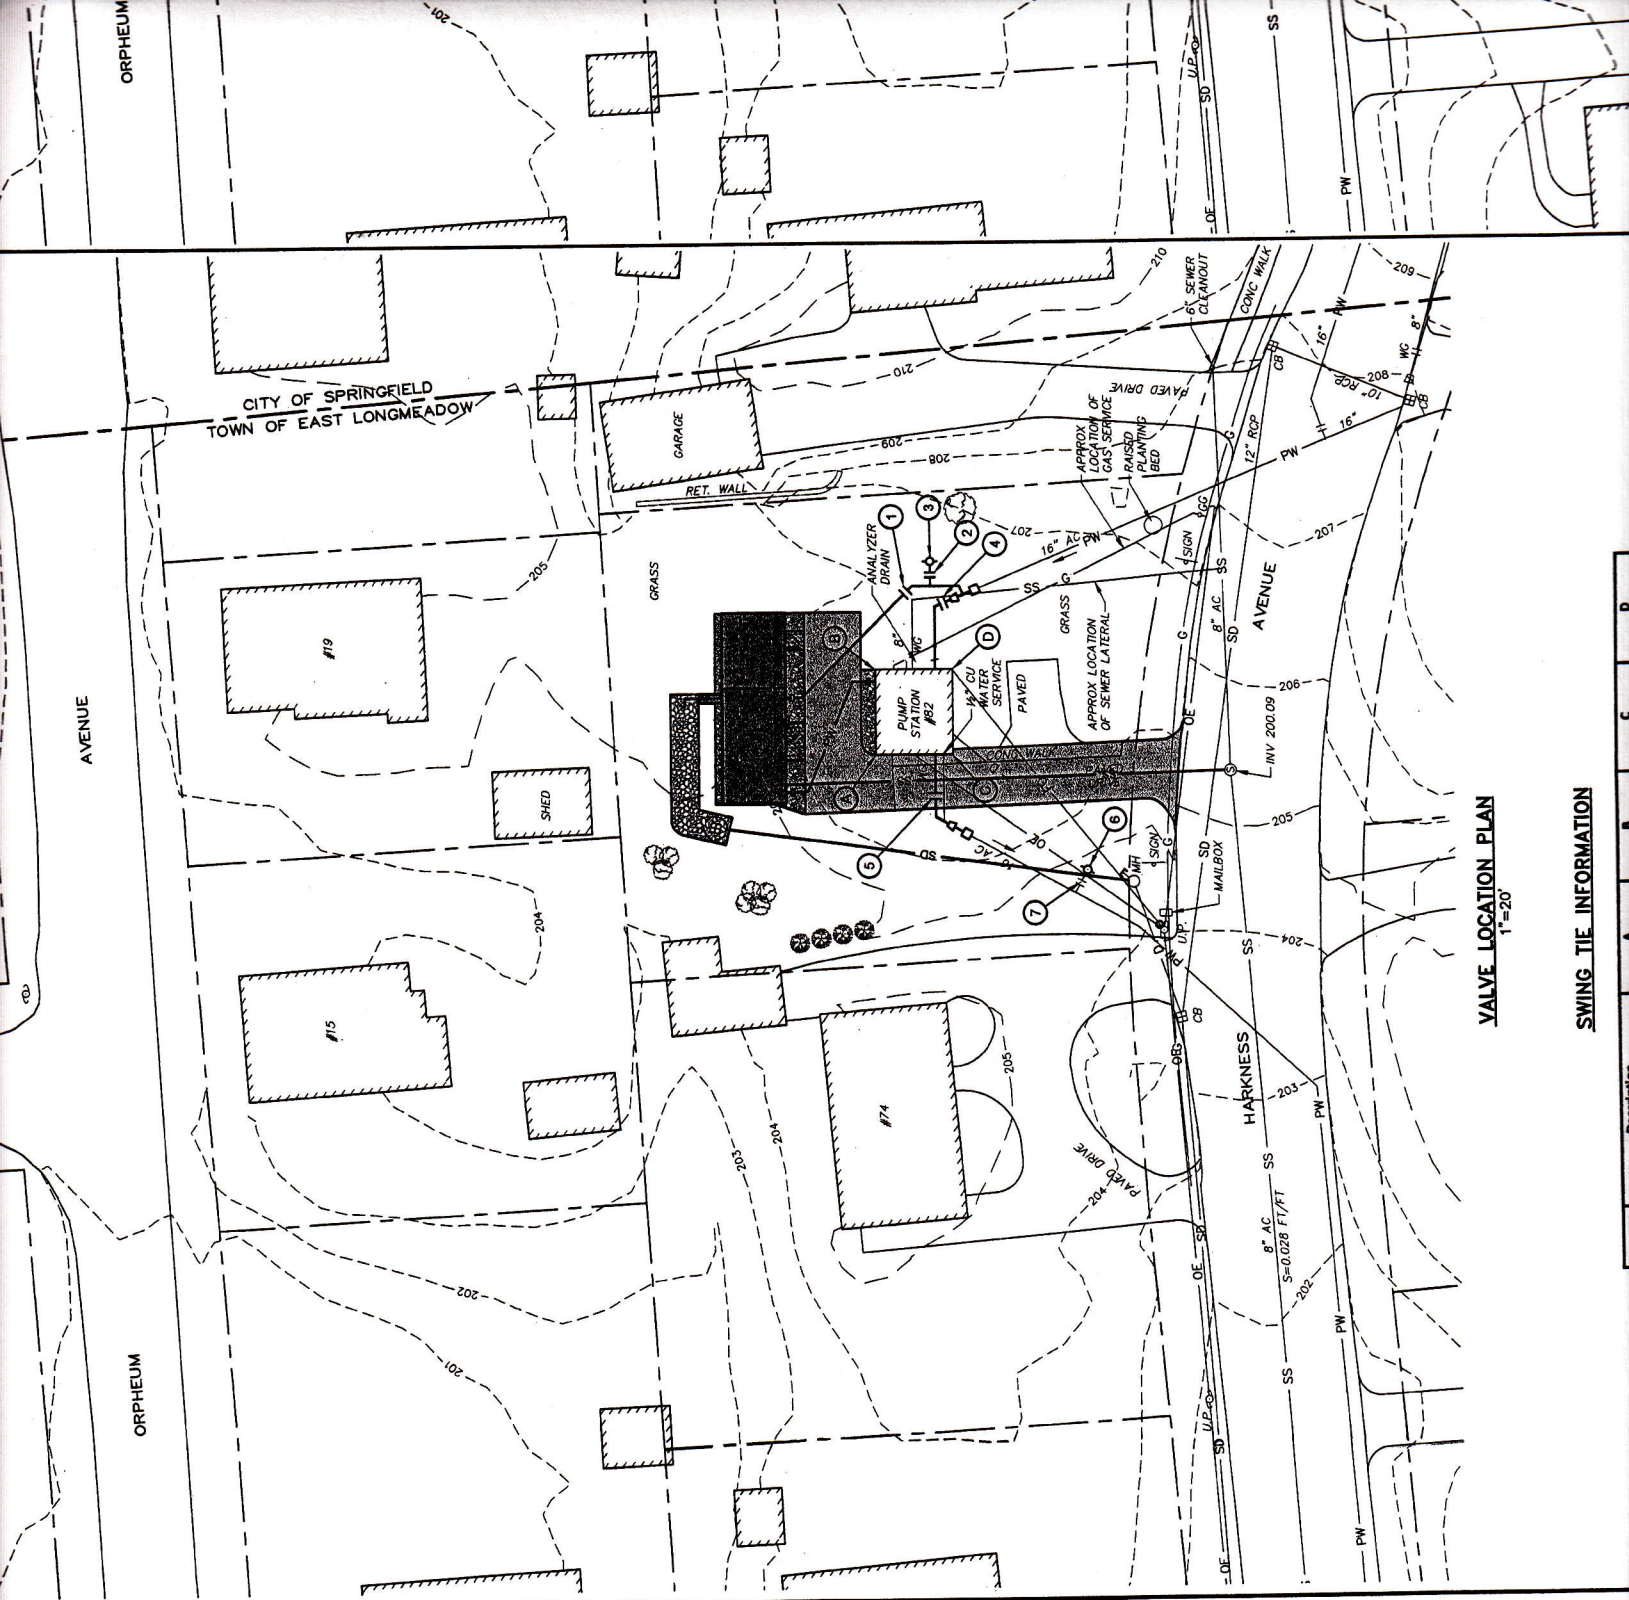

VALVE LOCATION PLAN
1"=20'

SWING TIE INFORMATION

Description
