


No. Street 44 (San Sewer) Lot No.

Lynwood Drive

Inspected

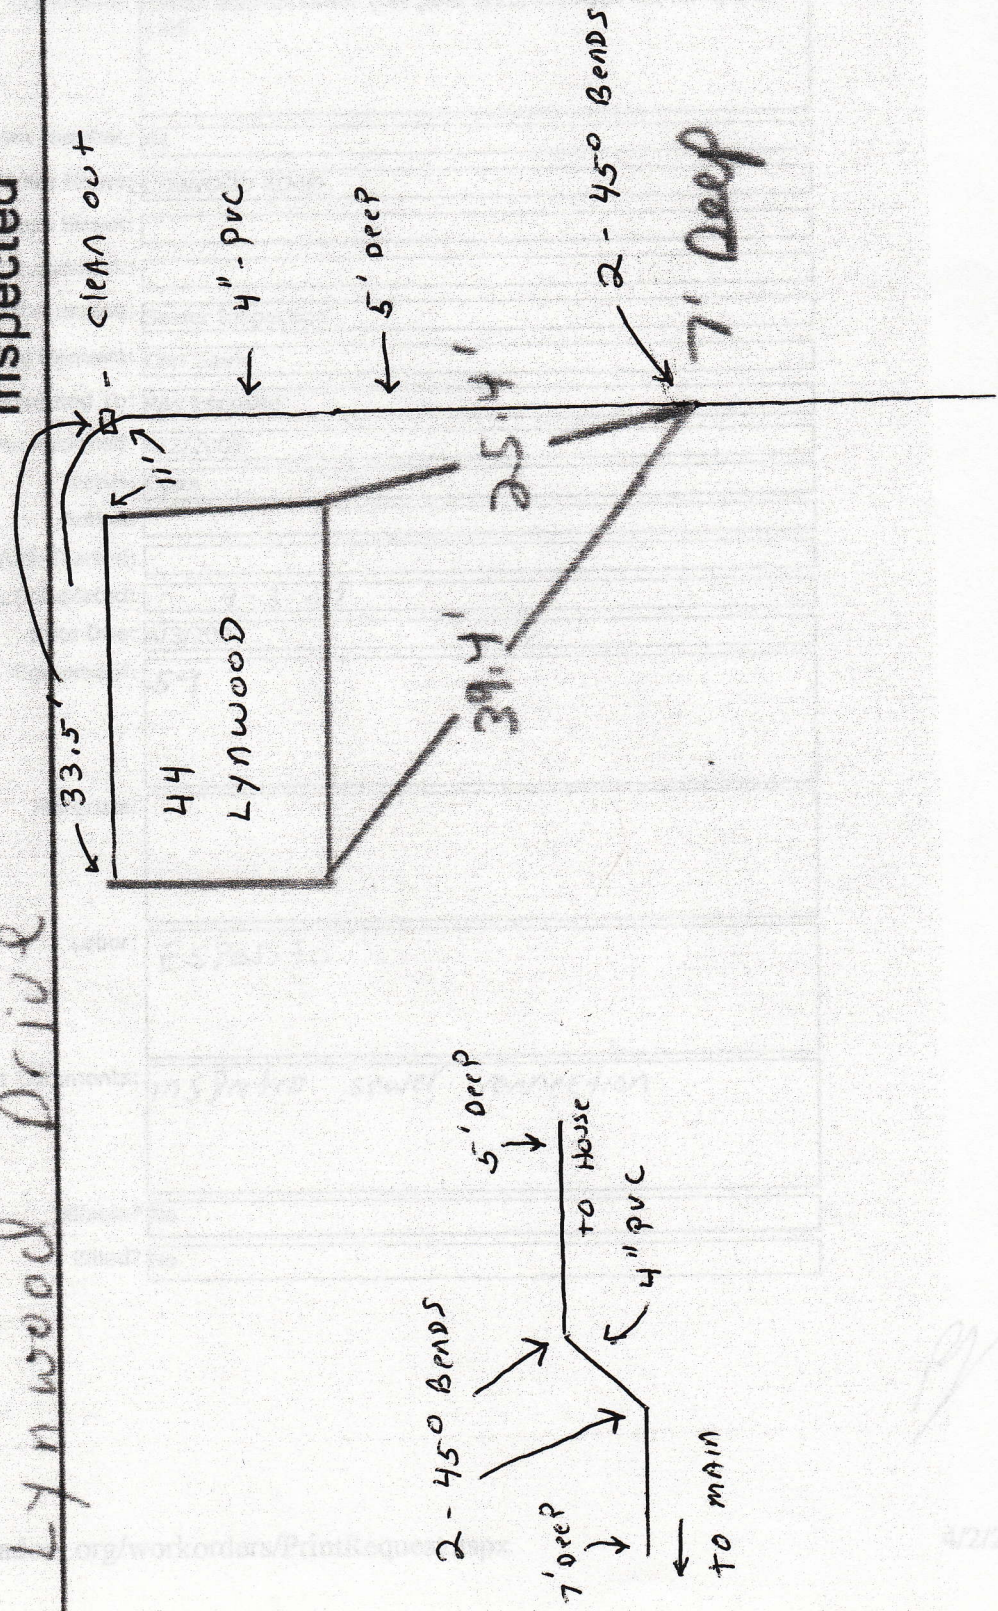

4-3-07 RHC