




JOB 112 Mapleshade 2" Water
 SHEET NO.: 1 OF 1
 CALCULATED BY: William DATE 11-24-09
 SCALE Not to scale WO 2009-12160

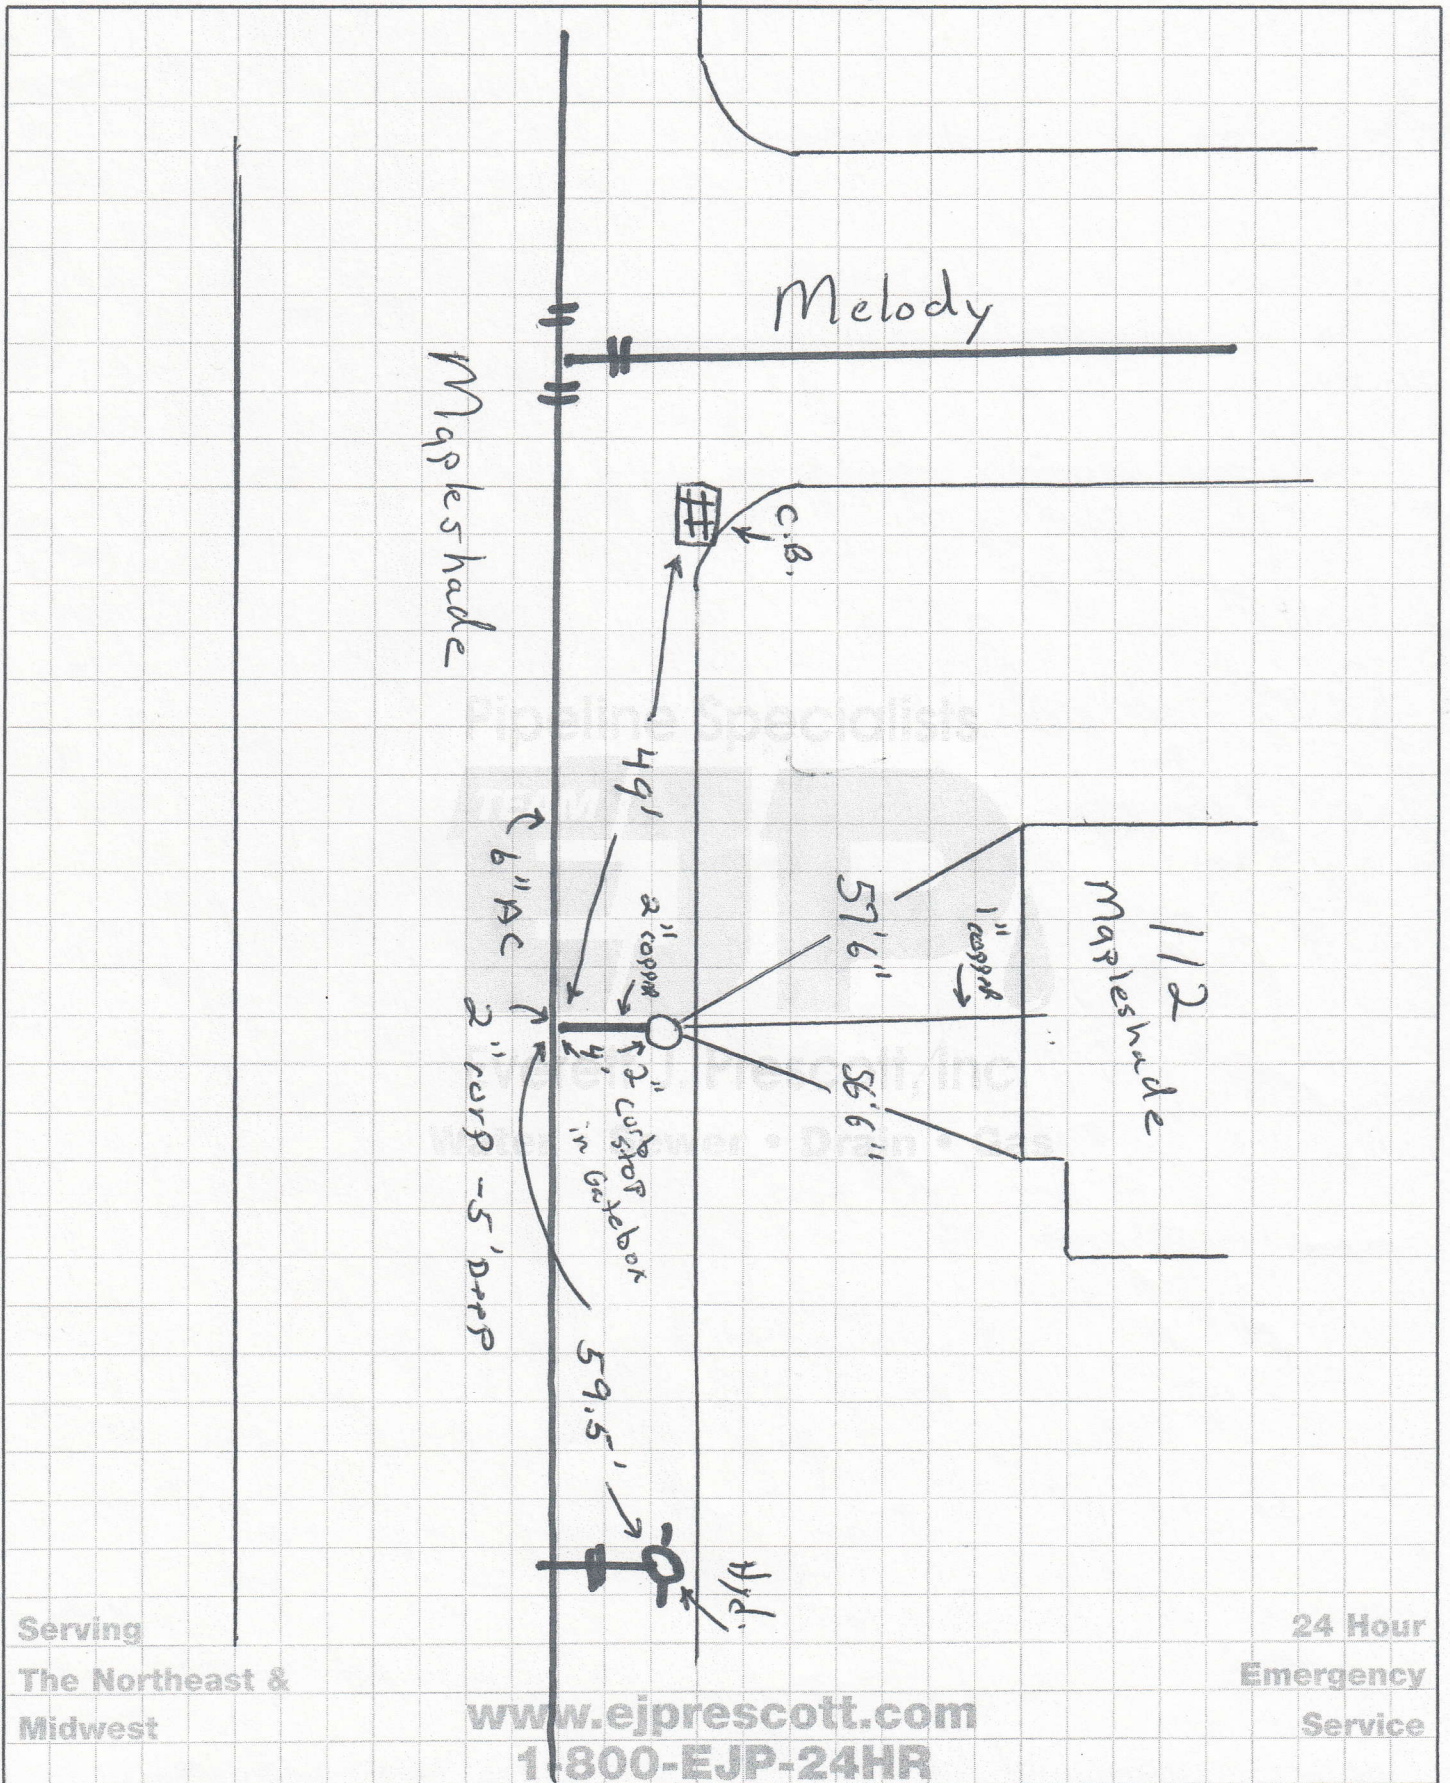

Serving
 The Northeast &
 Midwest

www.ejprescott.com
 1-800-EJP-24HR

24 Hour
 Emergency
 Service