

Pipeline Specialists

TEAM



Everett J. Prescott, Inc.

JOB 46 Moore St. (4") Sewer Service

SHEET

NO.:

1

OF

1

CALCULATED

BY:

Dennis


DATE

11-23-09

SCALE

Not to Scale

WO 2009-12339

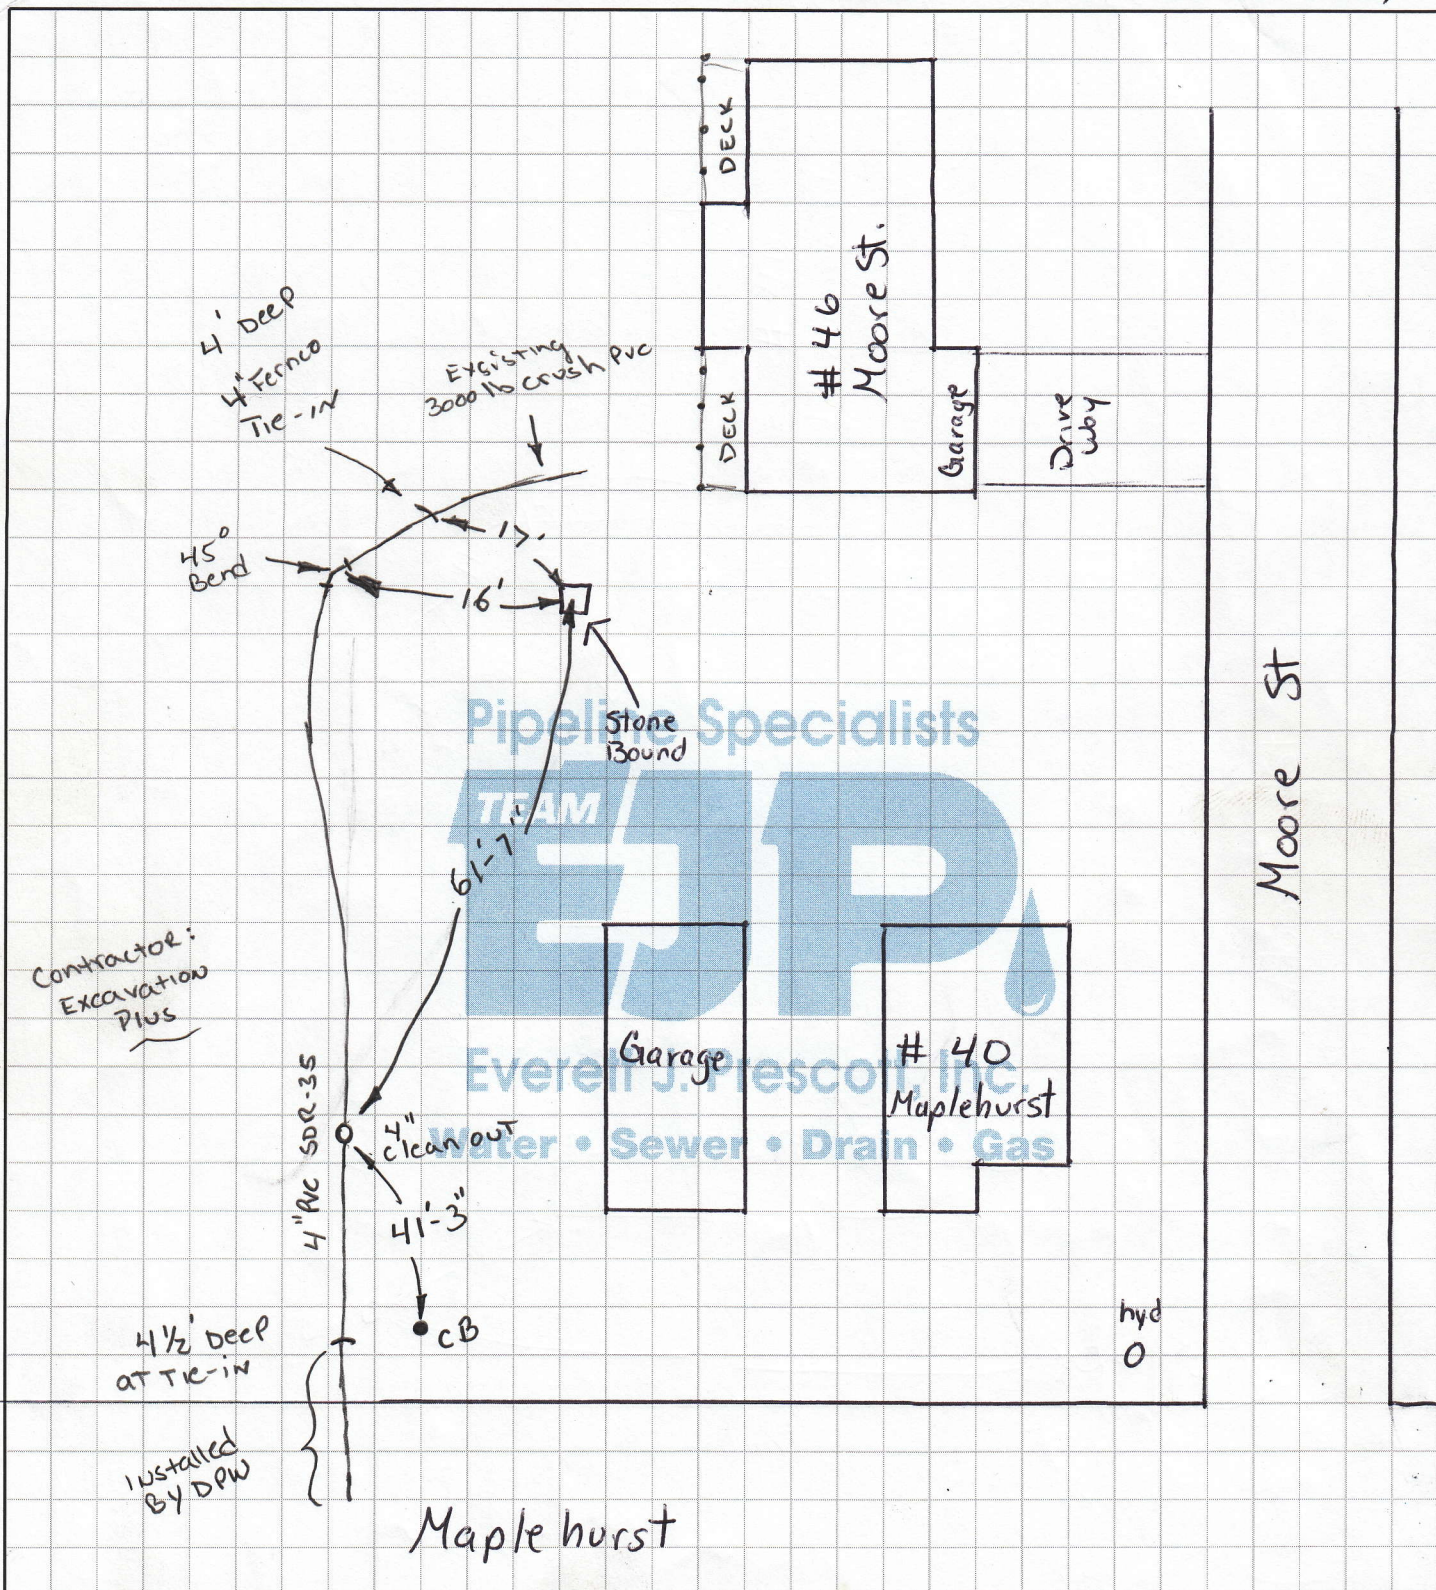

Serving

The Northeast &

Midwest

24 Hour

Emergency

Service

www.ejprescott.com

1-800-EJP-24HR