

JOB:

61 + 61-R North Main Street

SHEET
NO.:

2 - 1" water services

OF

RJS

CALCULATED


BY: note: ABANDON OLD

DATE:

7-14-15

SCALE:

3/4" service

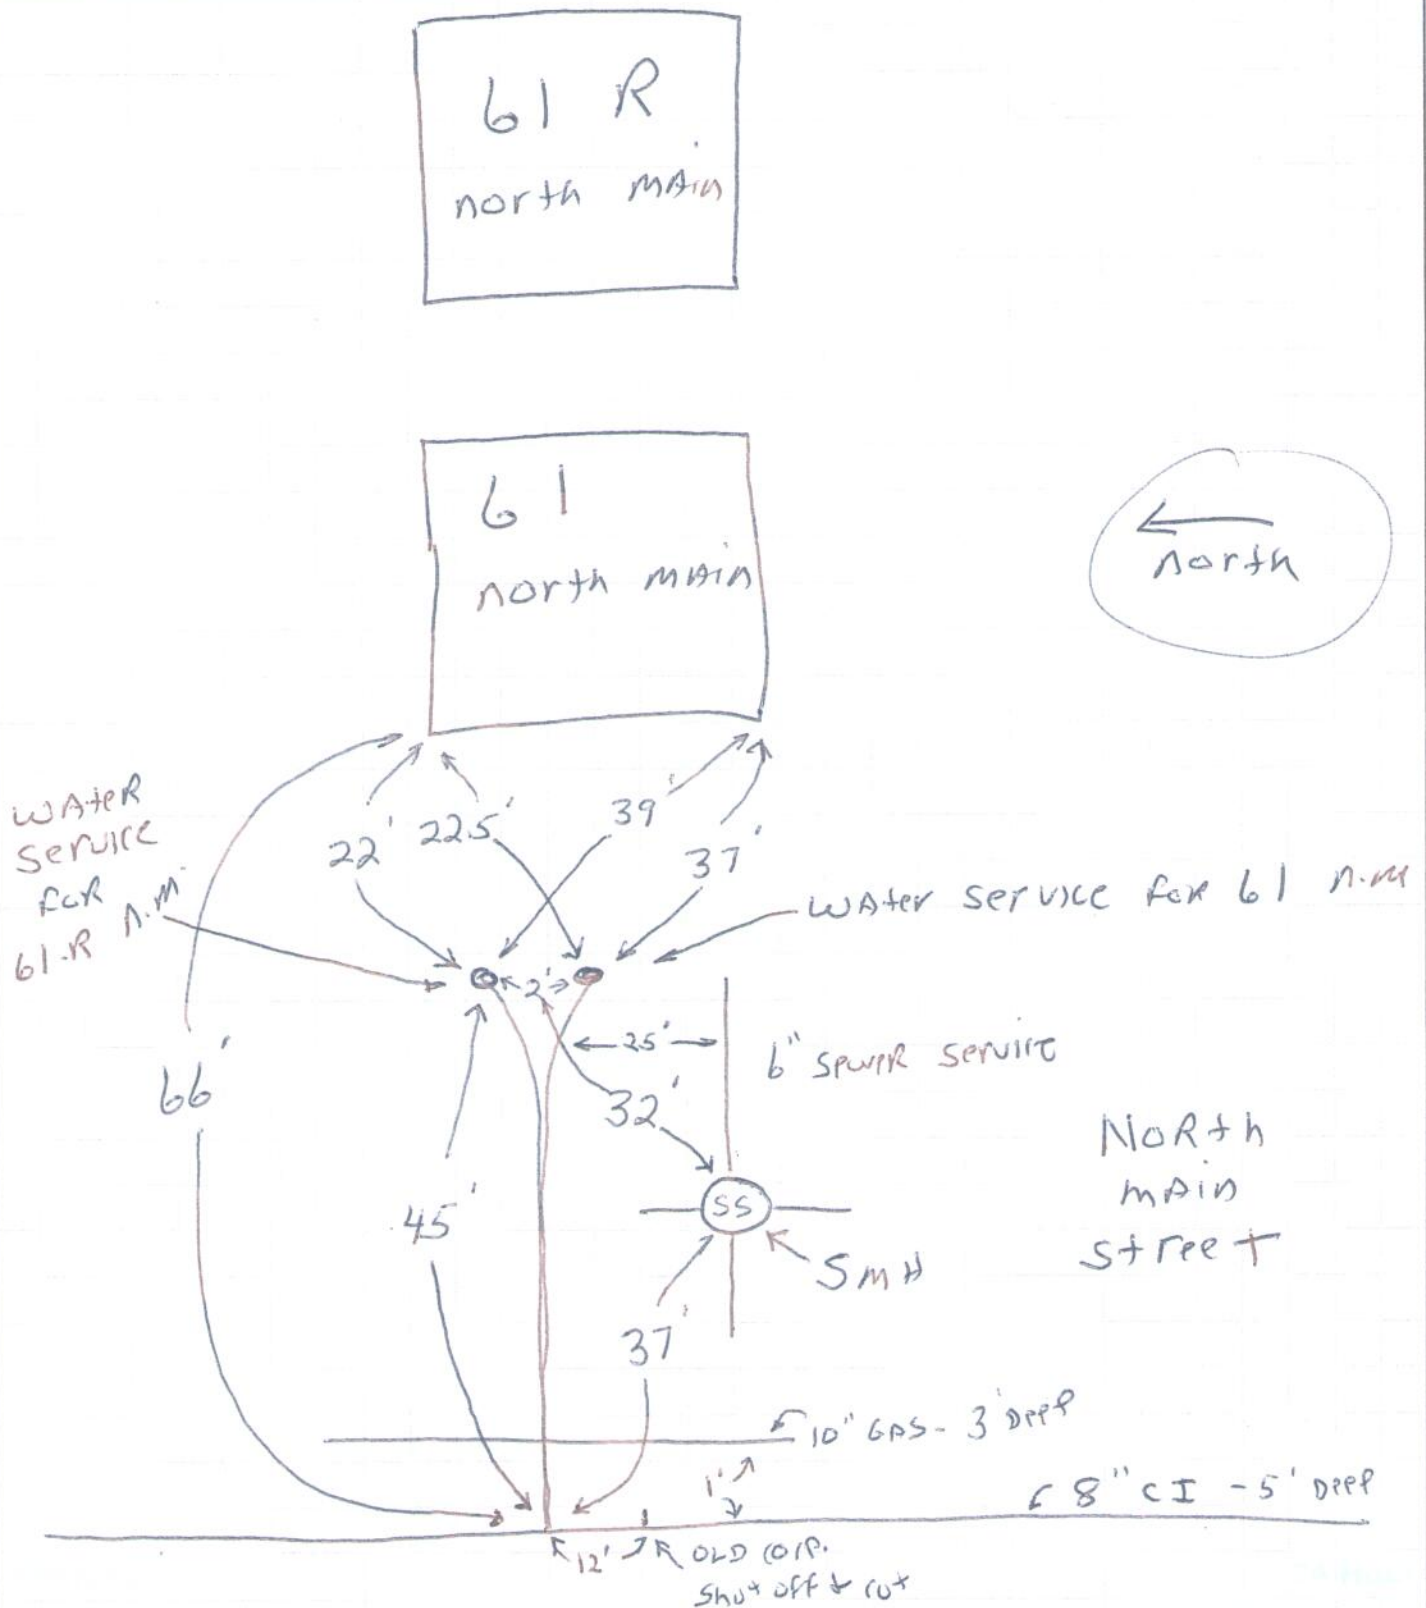

7/20/15 Frank M.