


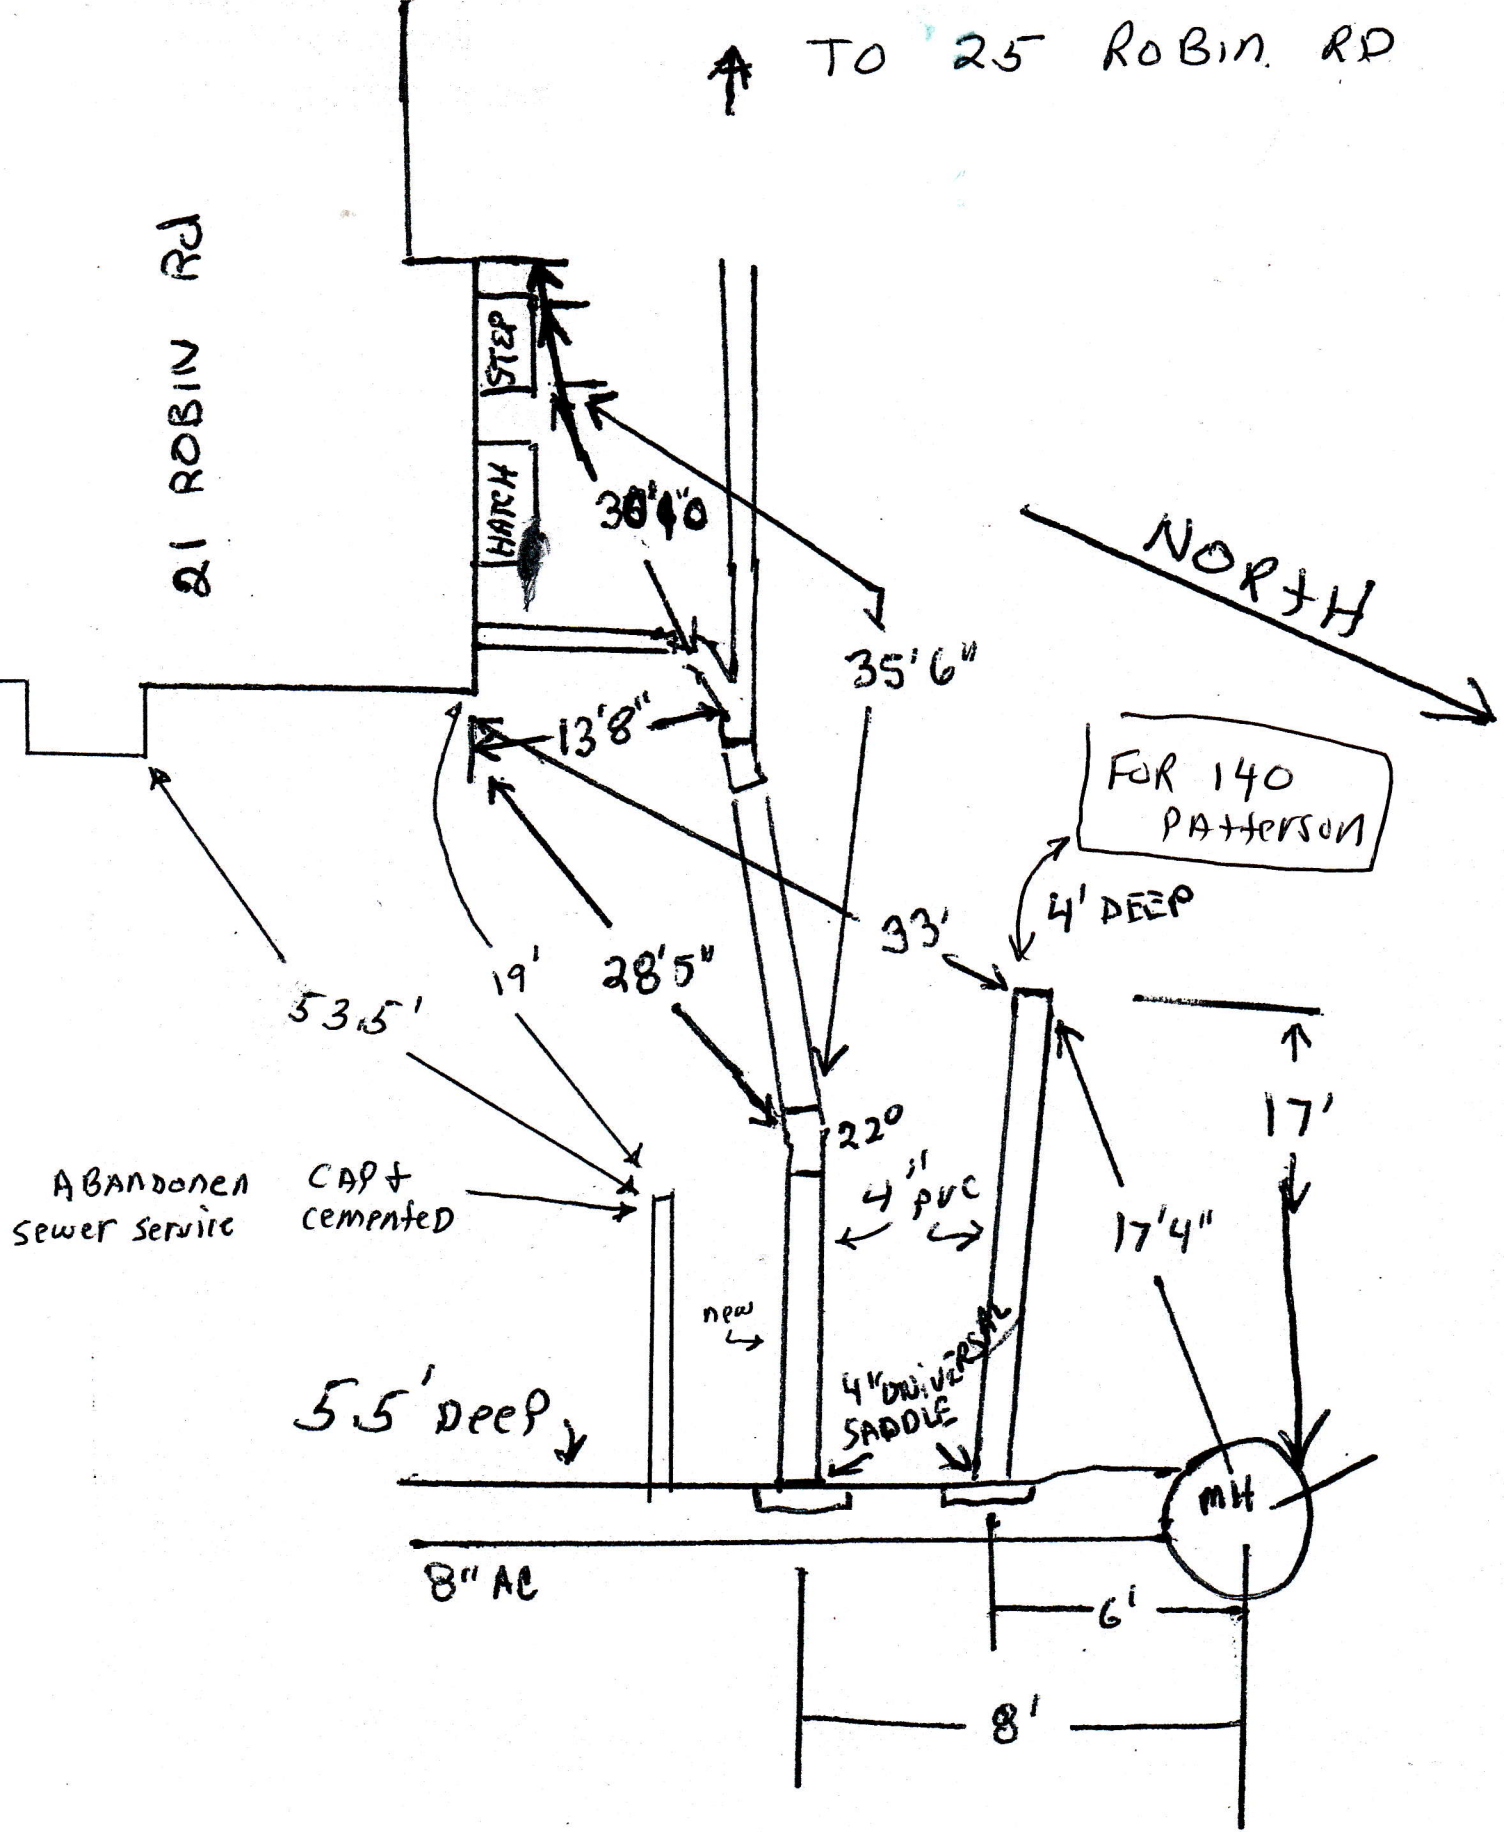

PATTERSON Ave

RJE
9/07